
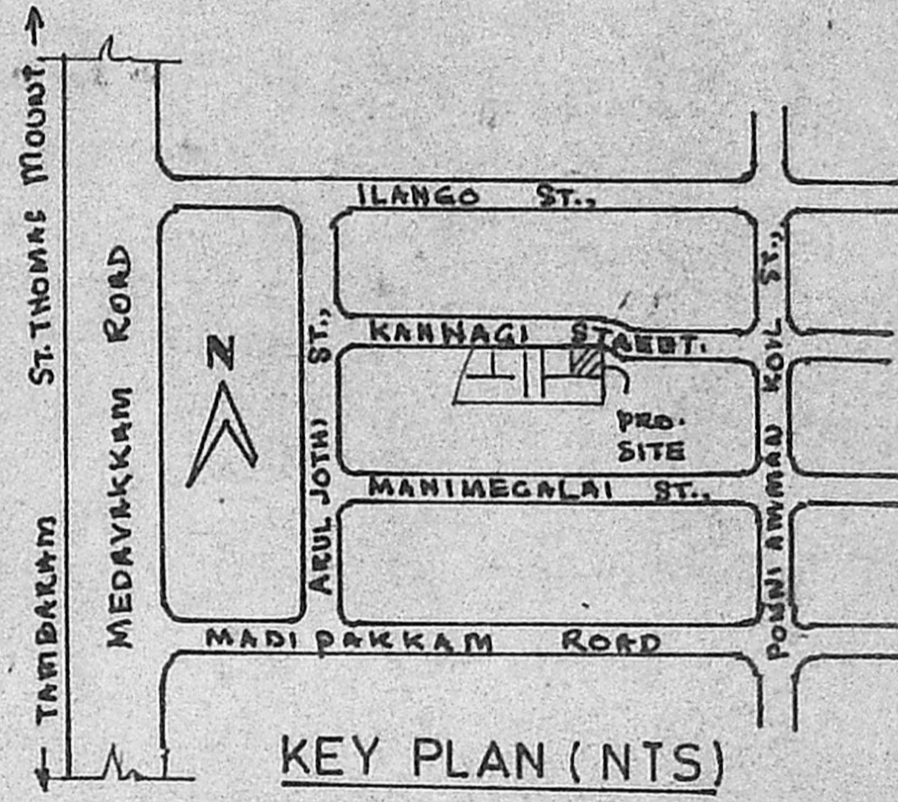
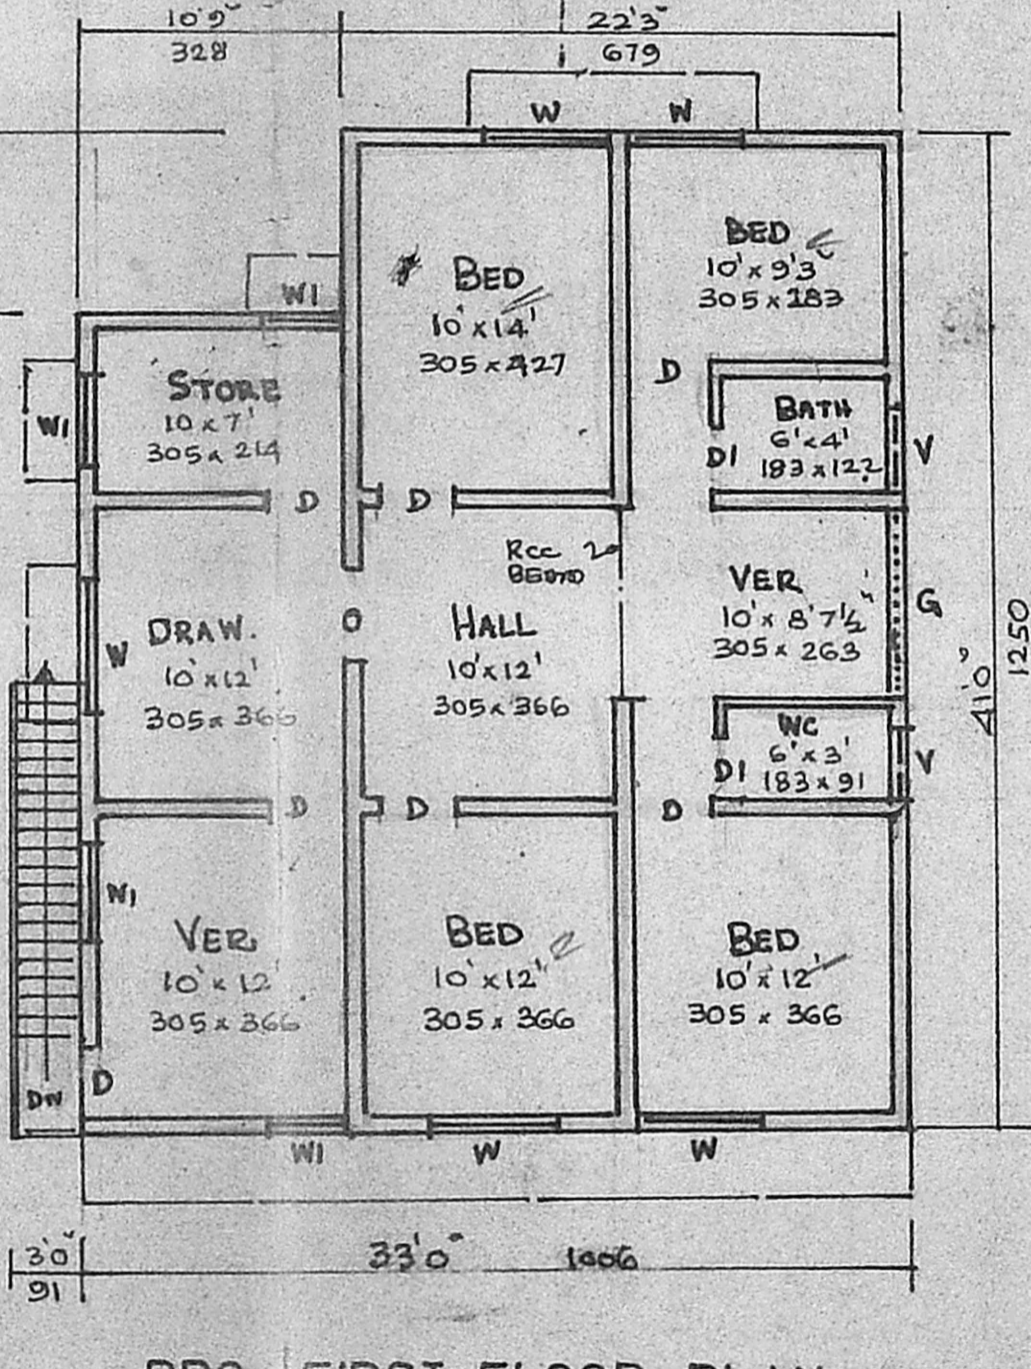


FRONT ELEVATION

SECTION ABCD

SITE PLAN SCALE 1:250

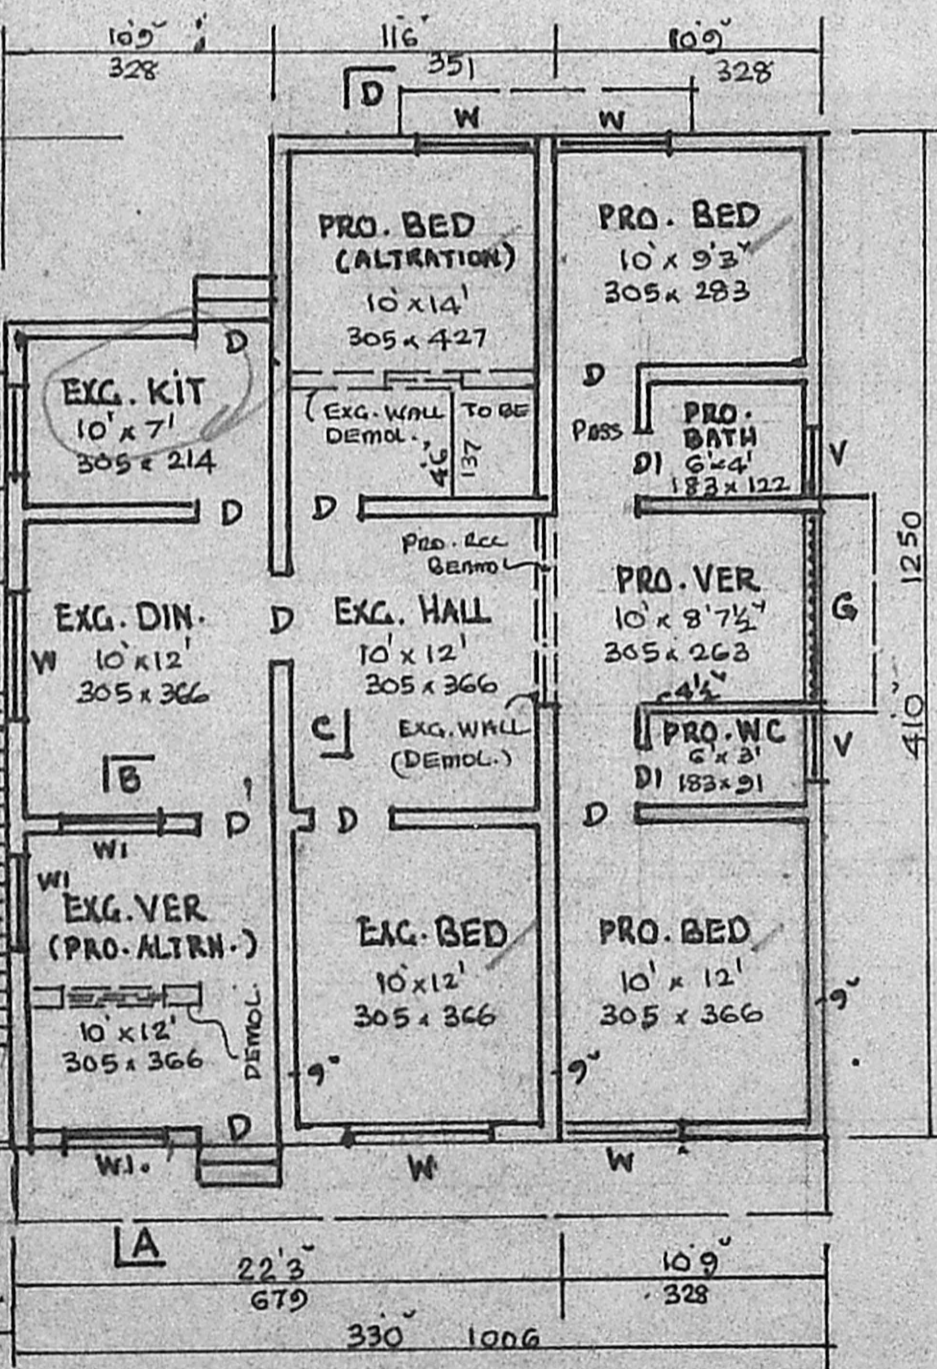

MMDA 1A1/DP NO. /
 C No. A/13536/88
 ASST.
 SURVY.
 P. 1
 P. 1
 A. P. 11-8-87

JOINERY	FT.	CMS.	AREA	FT ²	M ²
D	38' x 66'	100 x 200	plot	3172	295
DI	26' x 66'	76 x 200	PLINTH EXG. GF	665	62
W	46' x 46'	137 x 137	" PRO. GF.	643	57
WI	30' x 46'	91 x 137	" PRO. F.F.	1353	119
G	20' x 46'	244 x 137			
V	30' x 20'	91 x 61	EXG.		
			PRO.		

PROPOSED ADDITIONS & ALTERATIONS TO EXG. DWELLING HOUSE APPD. D.DIS. NO. 6207/84 DT. 7.84. DOOR NO PLOT NO 6 KANNAGI ST., RS NO 241 3 OF MADIPAKKAM, ULLAGARAM - PUZHITHIVAYAL TOWN PANCHAYAT, SAIDAPET, TALUK.

Wh-astha

R. Mohan Rao, D.C.A.
 LICENSED SURVEYOR
 CORPORATION OF MADRAS
 REG. NO. 14
 AMBATTUR TOWN SHIP
 ALANDUR MUNICIPALITY
 CONSULTING ENGINEER & CONTRACTOR
 15, MOORE STREET
 CHENNAI, MADRAS