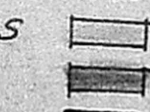
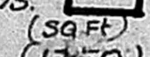
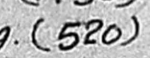


plan showing the proposed construction of Dwelling House
in plot No 16 in survey No 175 Lakshmi Street Extension.


Villivakkam, corporation of Madras, Division No 33

Madras 600049. For Sri A. Sundaram. scale (1" = 8'0") 1:100


Note:
All measurements are in centimetres only
proposals are shown thus 
Roads shown thus 
owner boundary shown thus 
Area of the plot (1750) 162.65
Area of the building (520) 48.35
open space (1230) 114.30

Legend			
MD	Door	(3'3" x 7'0")	99 x 213
D	Door	panelled (3'0" x 6'6")	91 x 198
D	Door	panelled (2'6" x 6'0")	76 x 183
W	Window	Glazed (4'6" x 4'6")	137 x 137
W	Window	Glazed (3' x 4'6")	91 x 137
V	Ventilator	(3' x 1'6")	91 x 45


MMDA LA/PP No. /
C No. A/15802/89
ASSE.
Survey
PART I
PART II
A.D.

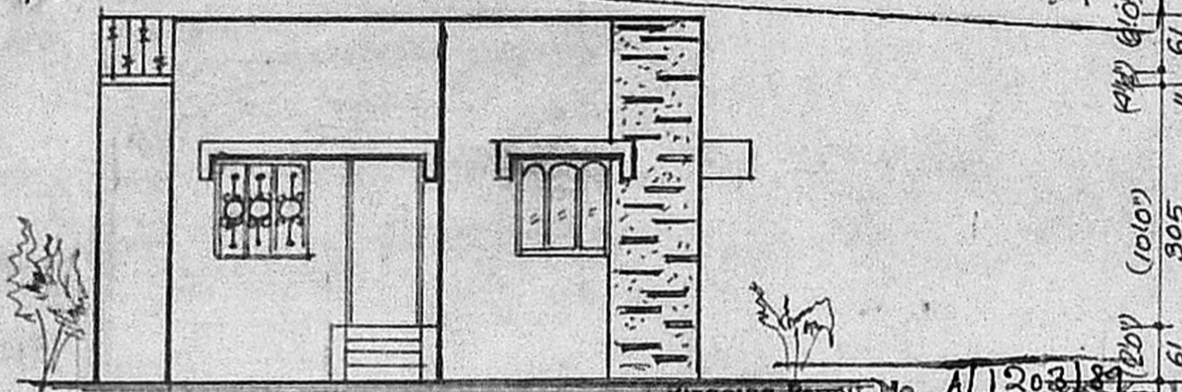


Front Elevation

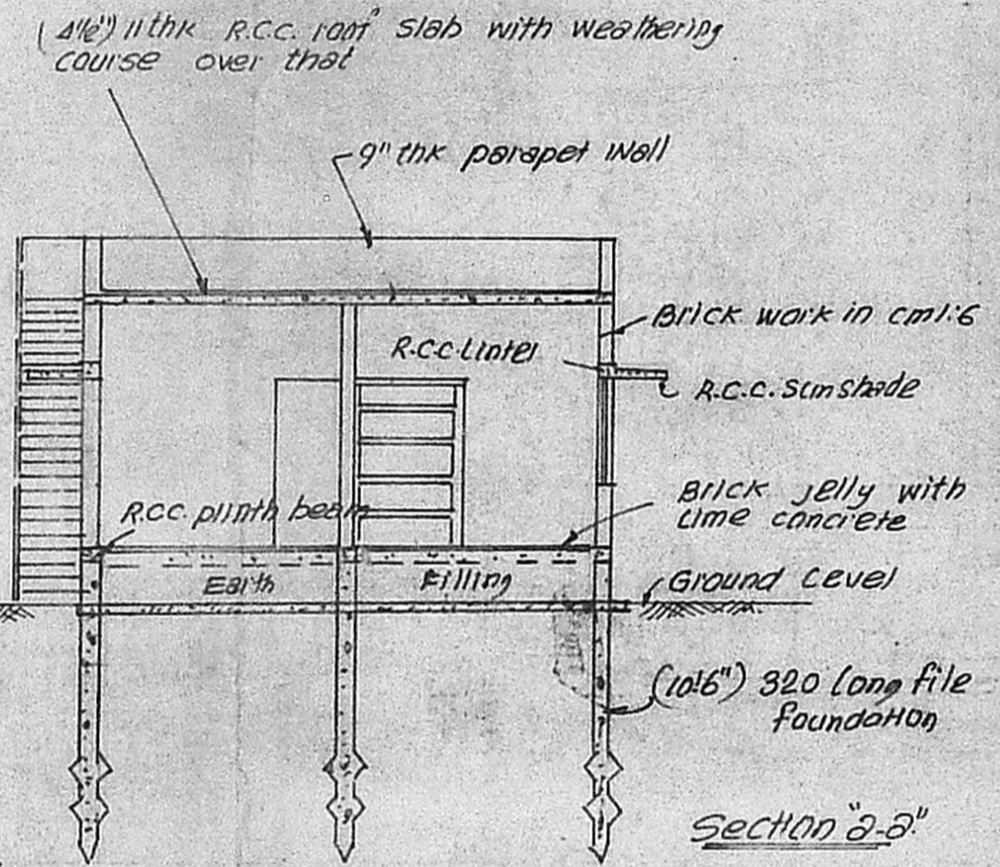

SECTION 'a-a'

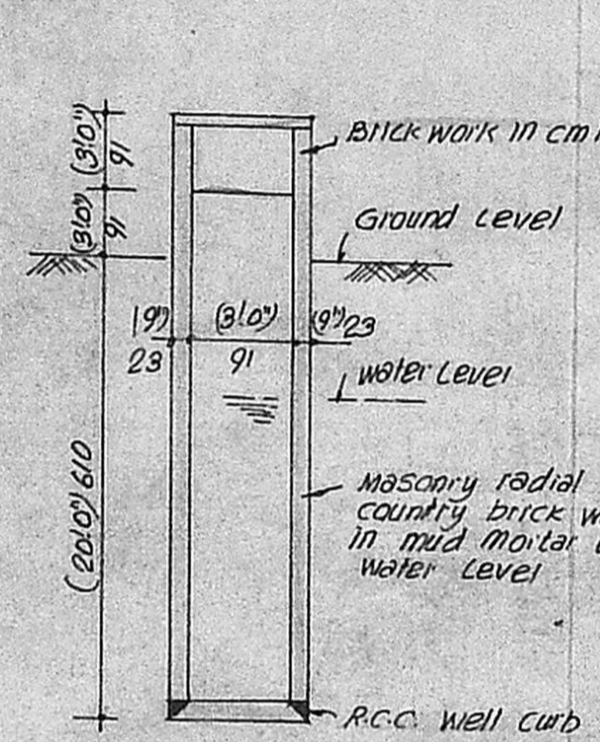


Section of 3.0" φ well

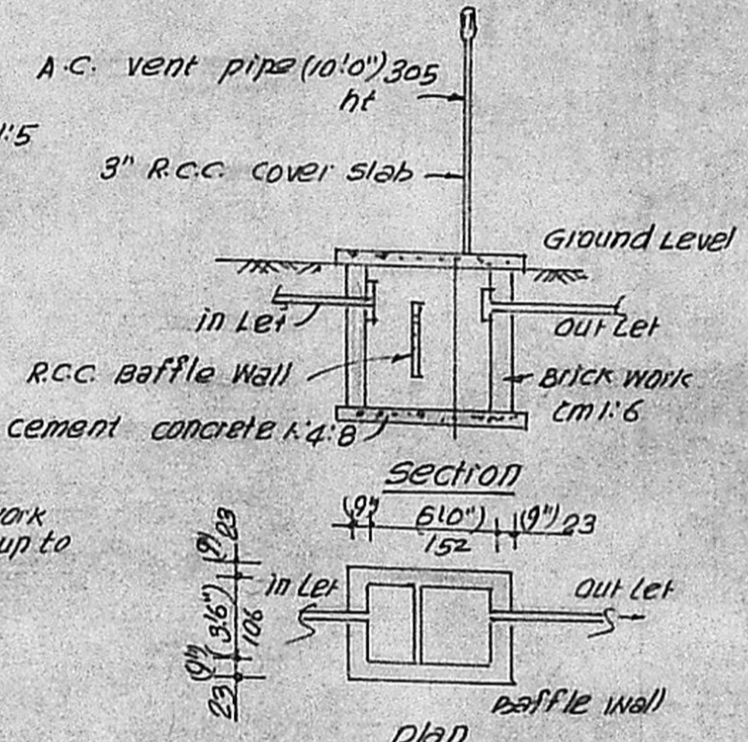


Detail of septic tank


APPROVED
Subject to the conditions in
this office letter.
No. A/15802/89 Dated 21-11-89.
FOR MEMBER SECRETARY
MADRAS METROPOLITAN
DEVELOPMENT AUTHORITY

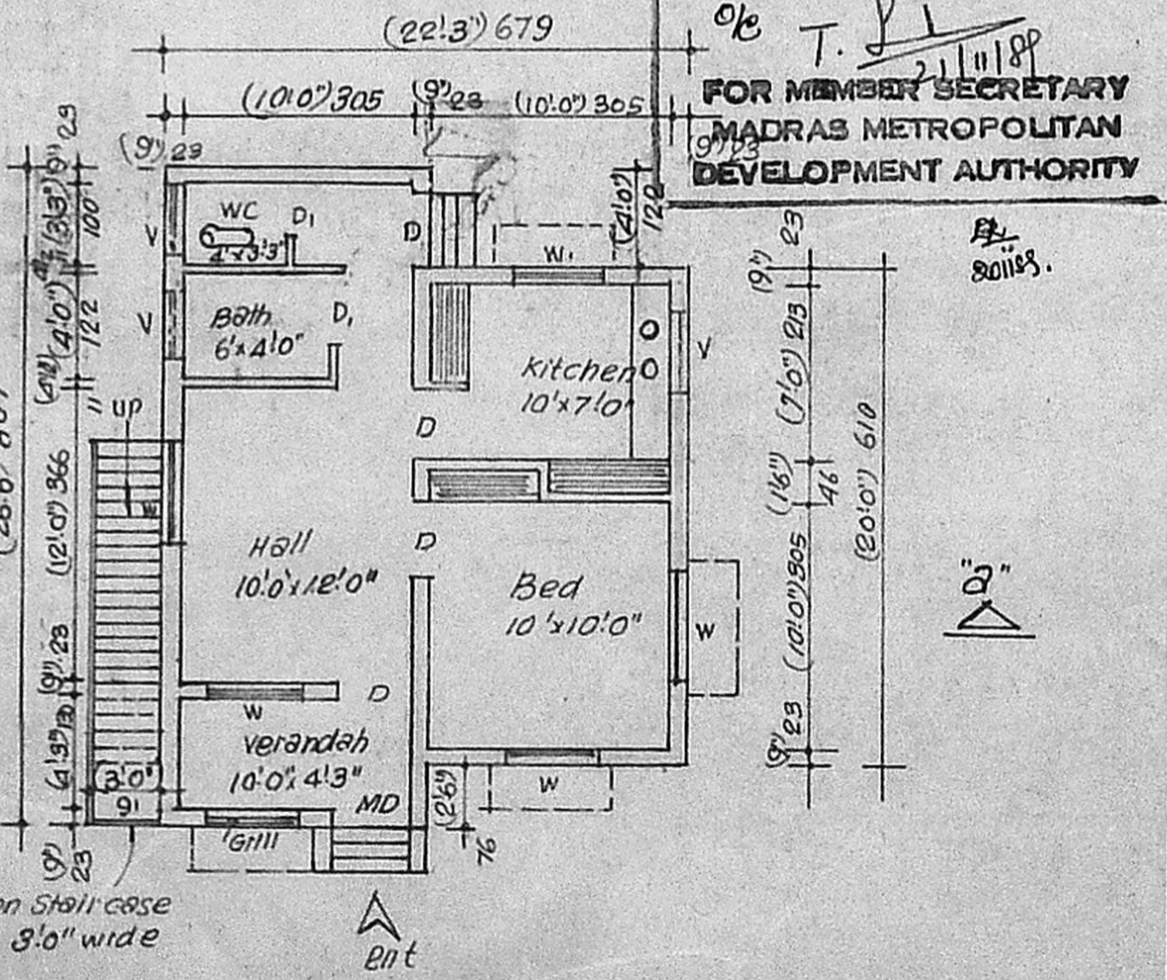


plan

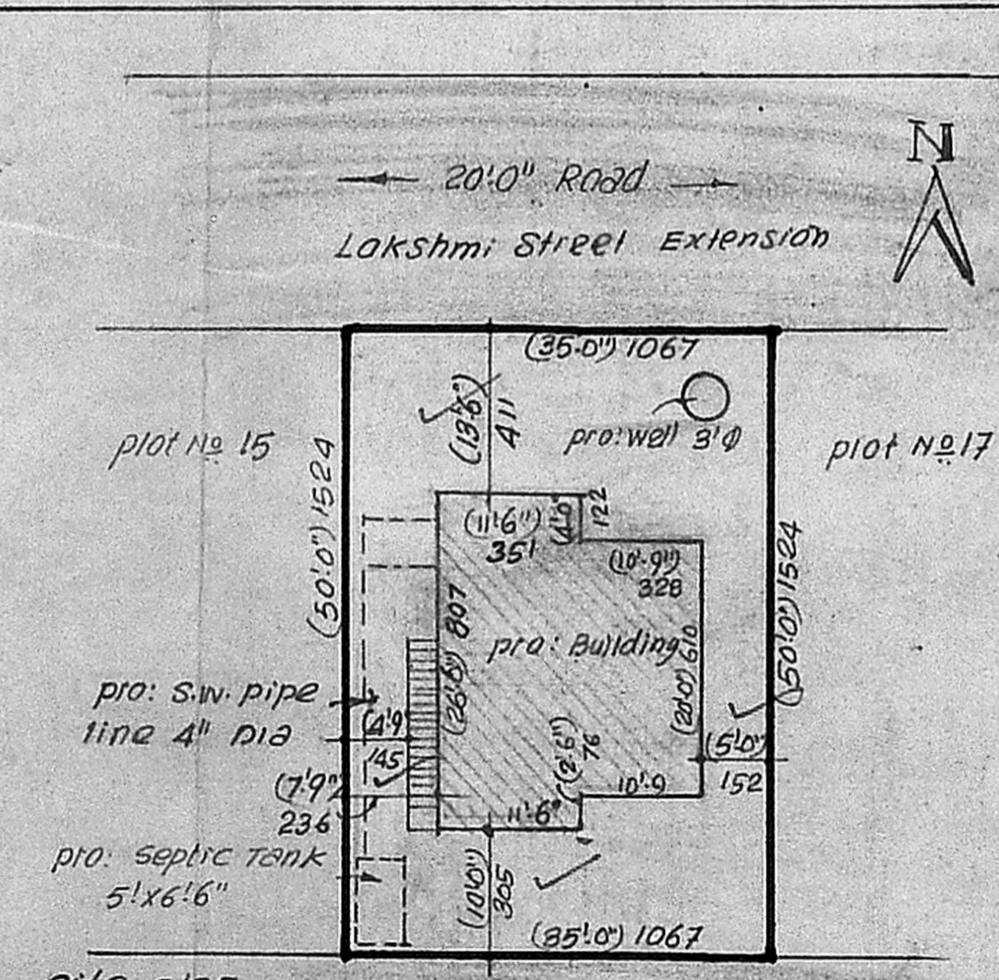

site plan
scale 1:200

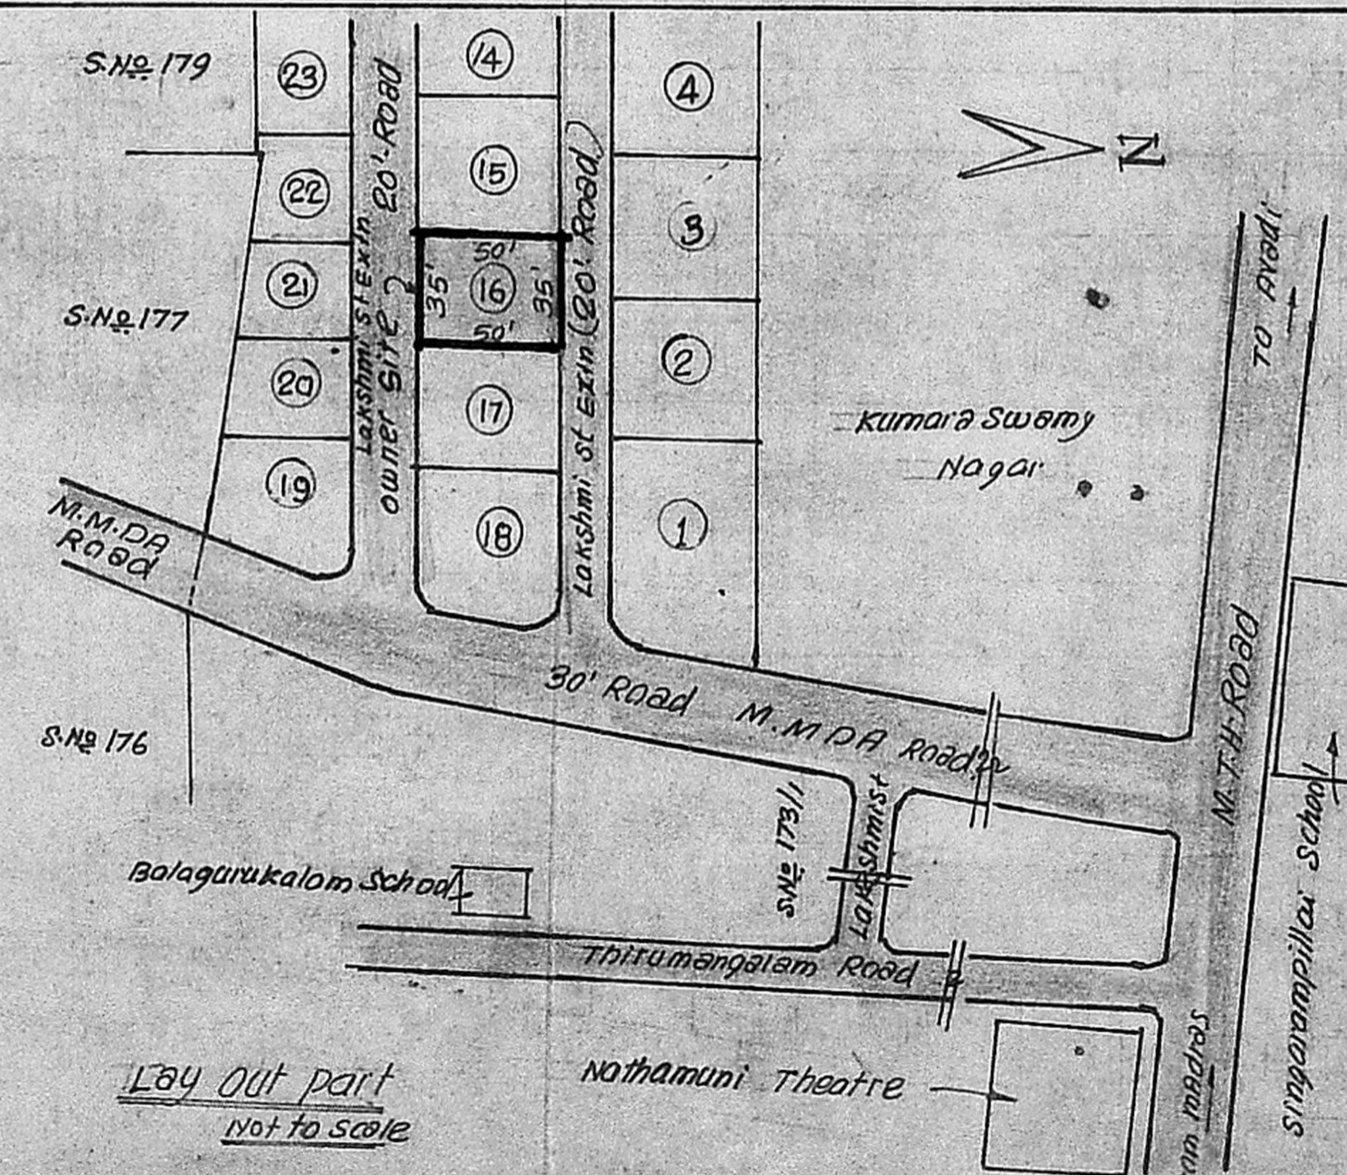

Lay out part
not to scale

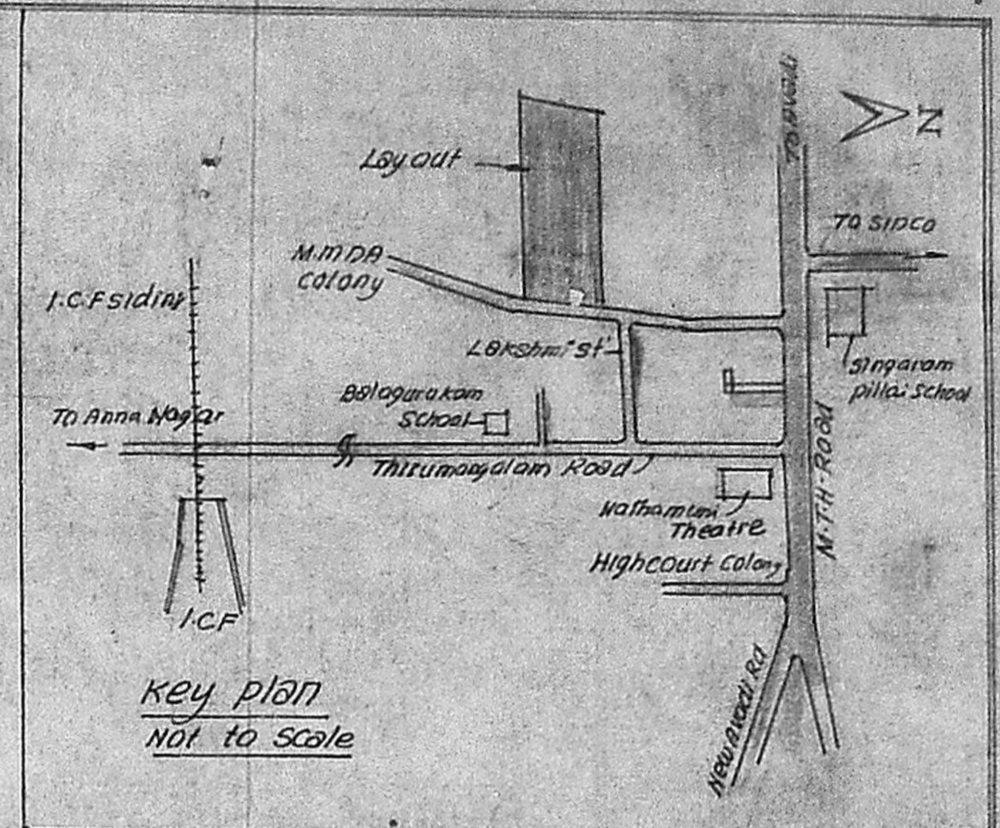

Key plan
Not to scale

Specification:
Foundation: 320 (10'6") Long File foundation
Flooring: Brick jelly lime concrete 1:2:5 mix
10CM (4") thk render smooth with cm 1/4 mix
3/4" thk
Super structure: Brick masonry in stock bricks
in cm 1:6 with all openings spanned by R.C.C
Lintels.
Wood work: country wood doors and windows
with oxidised iron trunks and painted
with two coats of Enamel paint over a primer.
Roofing: R.C.C. roof slab with weathering course
85 per M.D.S.S.
Finishing: walls both out side and inside
will be plastered with cm 1:5 1/2" thick and
white or colour washed three coats

A. Sundaram

Owner

V. Venkatesan
Licensed Surveyer
V. VENKATESAN, B.E., M.Sc., M.I.E.
CIVIL ENGINEER
Class I Licensed Surveyor No. 6,
CORPORATION OF MADRAS
No. 3, Paper Mills Road, First Floor,
NEAR PERAMBUR CHURCH, MADRAS-14.