

PLAN SHOWING THE PROPOSED CONSTRUCTION OF RESIDENTIAL BUILDING  
IN S: NO 639/3A3 PLOT: NO. 2 NO: 58 THIRUMILLAIVOYAL VILLAGE  
AVADI TOWNSHIP LIMIT SCALE 1:100.

OWNER: THIRU. CHANDRAN.

BRIEF SPECIFICATIONS.



FOUNDATION c.c 1:4:8 15cm<sup>2</sup> R.C OVER SAND FILLING  
 SUPER STRUCTURE BRCK WORK INC: M: 6  
 ROOF R.c.c 1:2:4 4 1/2" R WITH WEATHERING COURSE ON TOP  
 FLOORING. c.c 1:4:8 10cm<sup>2</sup> R.C OVER HARD CORE  
 PLASTERING. c.m 1:4 12mm<sup>2</sup> R.C FOR WALLS.  
 JOINERIES. FIRST CLASS HARD WOOD

SCHEDULE OF JOINERIES.


DOOR	C.W. PANELLED	D1: 1000 X 2000
DOOR		D2: 900 X 2000
DOOR		D3: 1500 X 2000
WINDOW		W1: 1500 X 1370
WINDOW		W2: 900 X 1370
VENTILATOR		V: 900 X 600

AREA STATEMENT:  
 AREA OF SITE: 3110.00 SFT OR 289.00  
 AREA OF CONST: 626.00 SFT OR 58.00  
 COVERAGE: 21% F.S.I. @ 210

LEGEND:  
 BOUNDARY SHOWN  
 PRO: CONST SHOWN


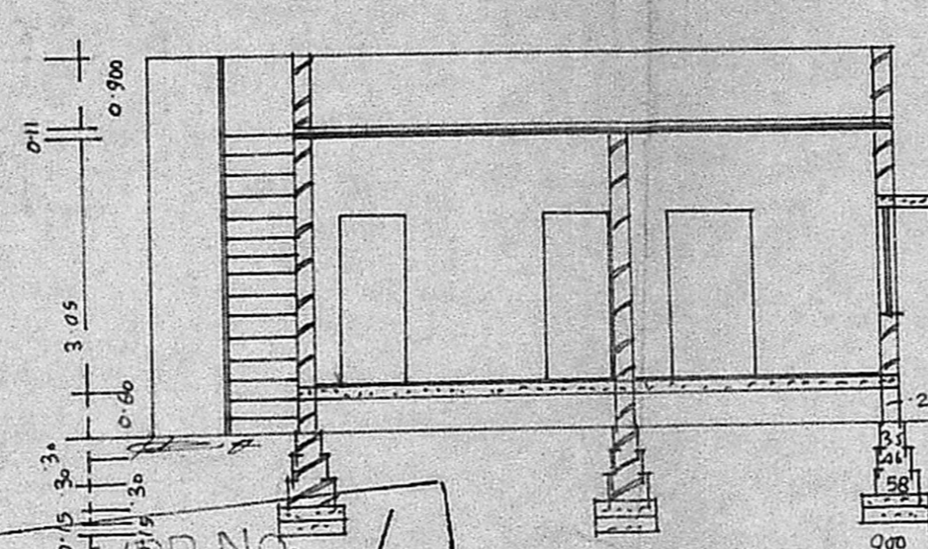
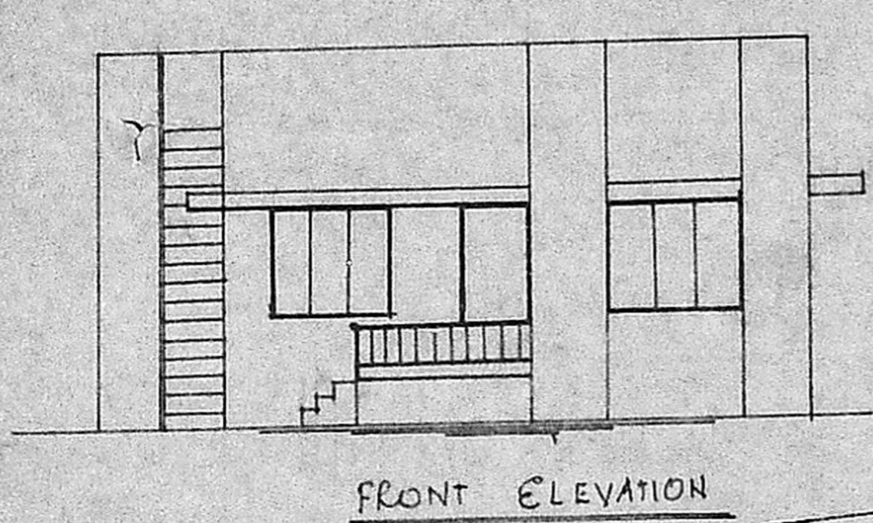


PARAPET WALL 3'0" HT.  
 R.c.c 1:2:4 4 1/2" R  
 R.c.c SUN SHADE  
 B.WIN c.m: 6  
 PLINIH BEAMS.  
 c.c 1:4:8 SAND FILLING

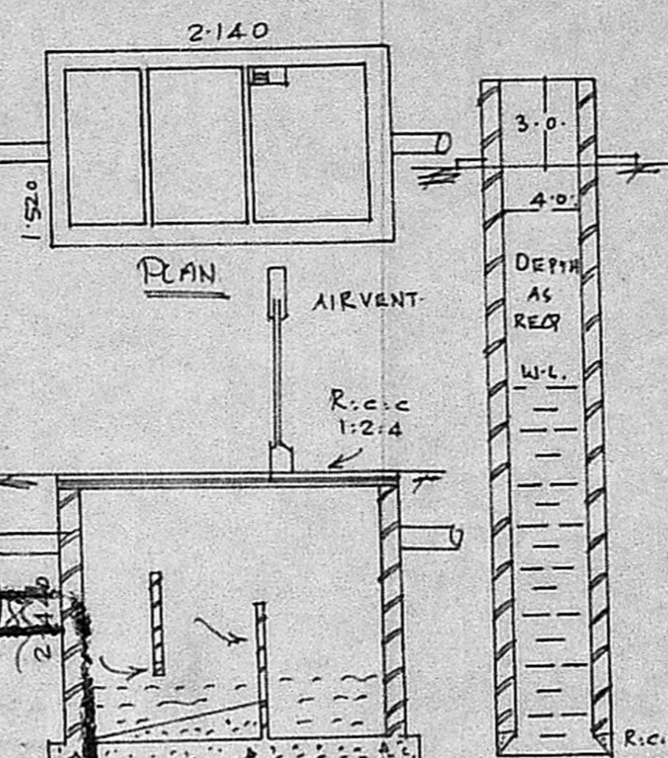

MMDA [A]/PP NO. /  
 C.No. A1/19493/88  
 ASST. ....  
 Scrutiny  
 PART I  
 PART II  
 A.P.  
 23/11/88

**APPROVED**  
 Subject to the conditions of  
 this office letter.  
 No. A1/19493/88 9/11/88  
 PLOT: 1  
 T. P.  
 9/11/88  
 FOR MEMBER SECRETARY  
 MADRAS METROPOLITAN  
 DEVELOPMENT AUTHORITY

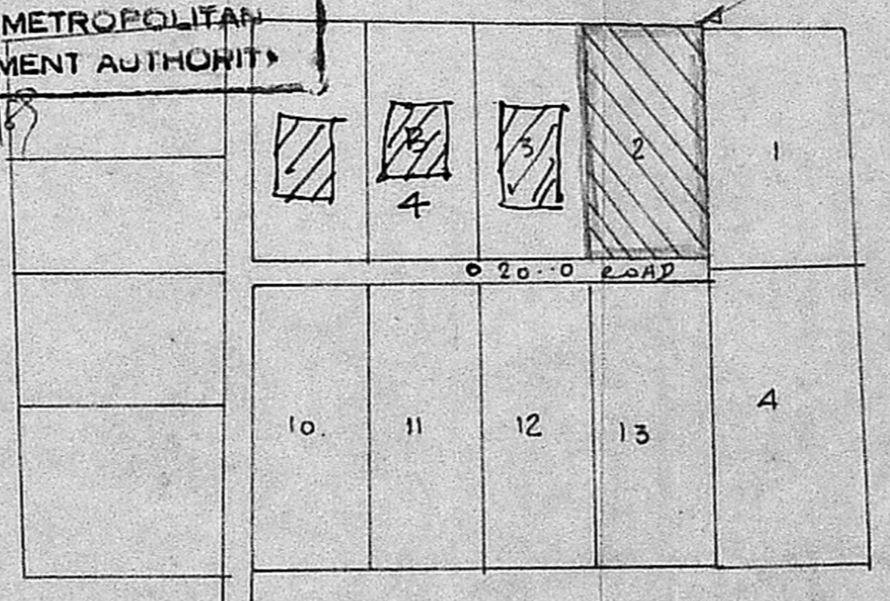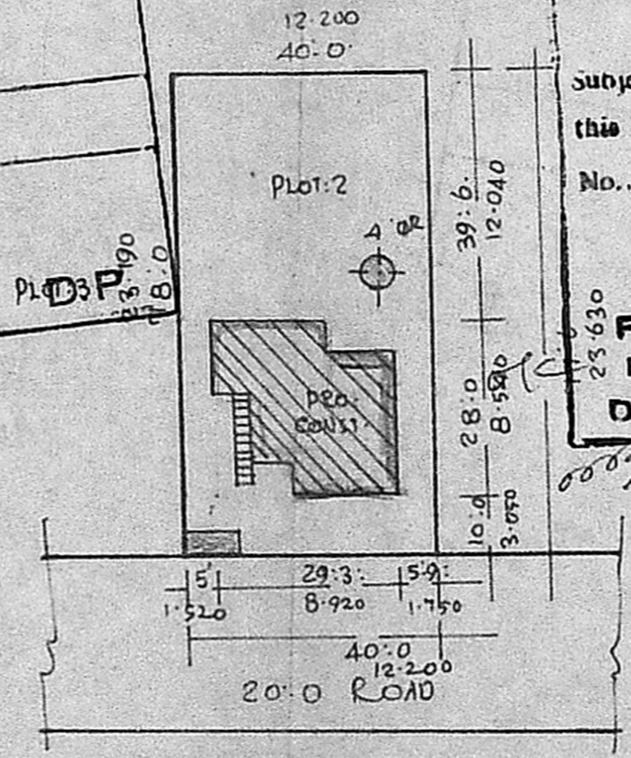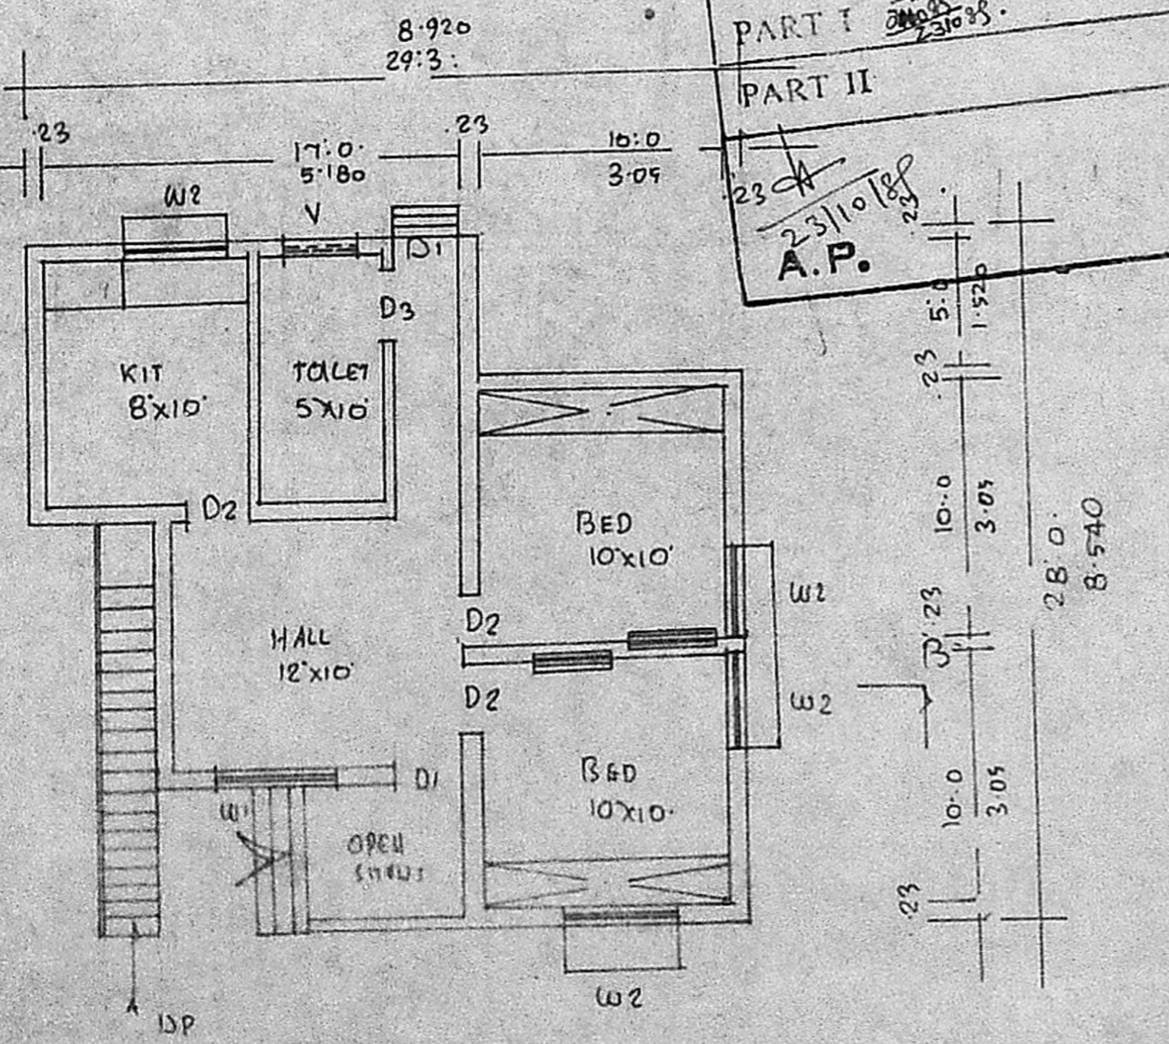

K. Chandran  
 OWNER

K. PERIASAMY D.C.R.E.  
 LICENSED SURVEYOR  
 CONSULTING ENGINEER  
 AVADI TOWNSHIP  
 MADRAS 600058 SURVEYOR.