




FRONT ELEVATION

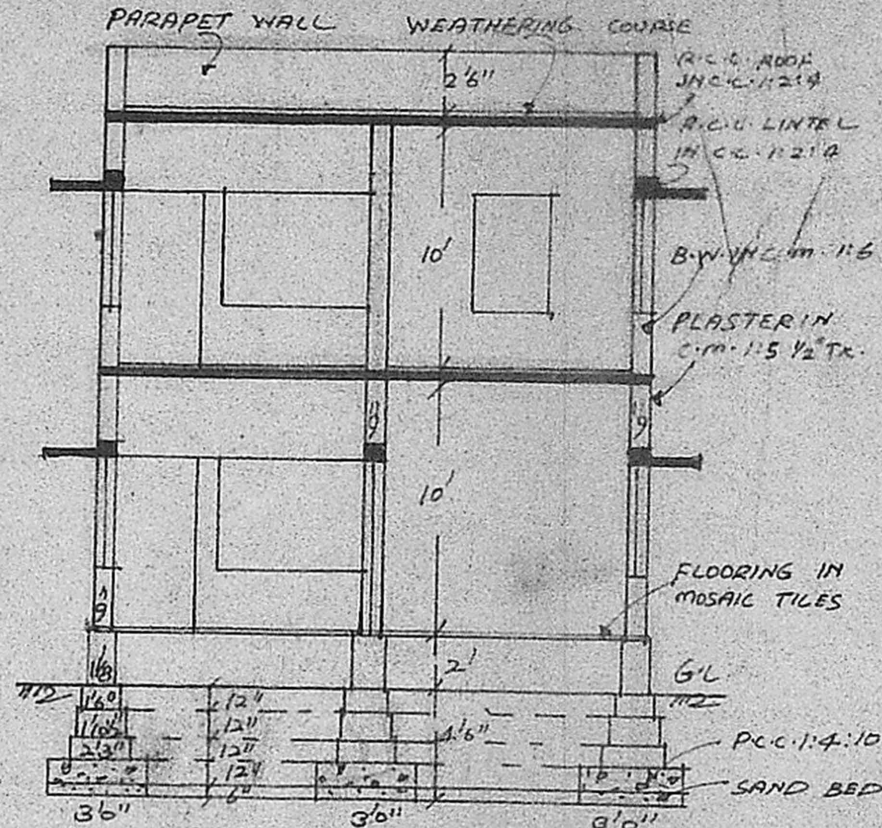

SECTION ON A-B

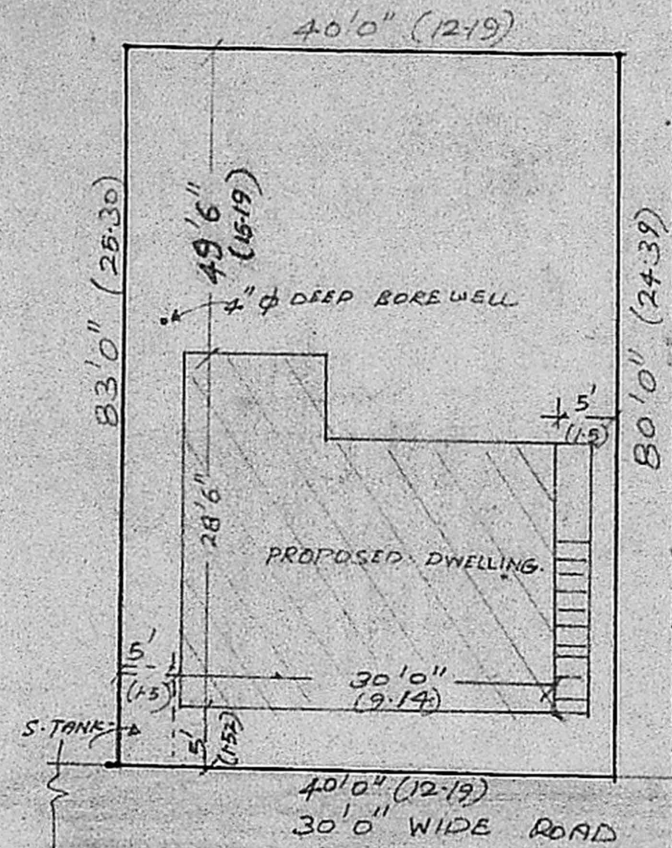

SITE PLAN
SCALE: 1" = 15'0"

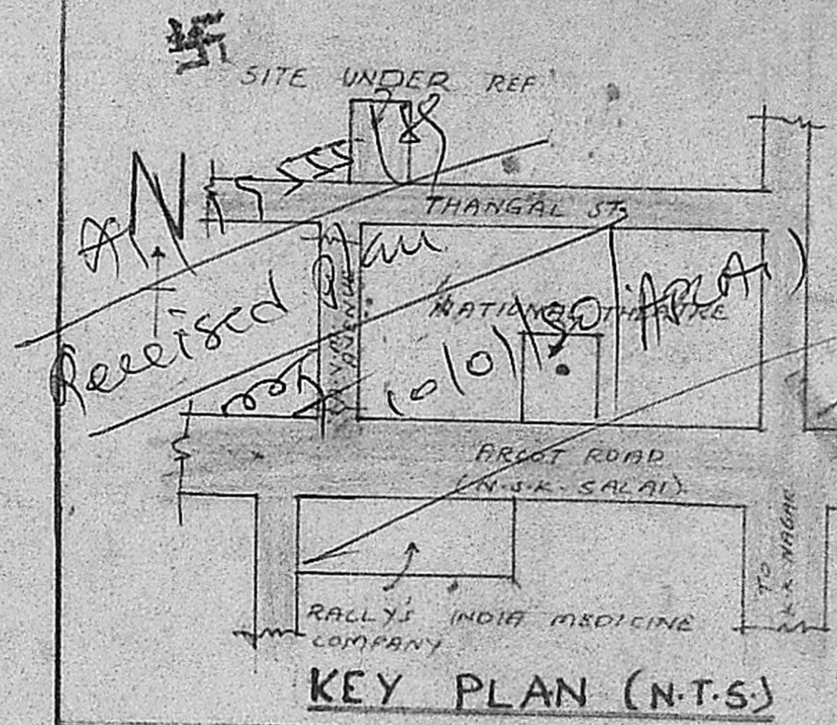

KEY PLAN (N.T.S.)

SCHEDULE OF JOINERIES

D. DOOR	2'3" x 7'0"	1.00 x 2.13
D1 - DO	3'0" x 7'0"	0.91 x 2.13
D2 - DO	2'6" x 7'0"	0.76 x 2.13
W WINDOW	3'0" x 4'6"	0.91 x 1.37
W1 - DO	4'0" x 4'6"	1.22 x 1.37
V VENTILATOR	3'0" x 2'0"	0.91 x 0.61
RS ROLLING SHUTTER	7'0" x 7'0"	2.13 x 2.13

REFERENCE

PROPOSAL (circle with dot) ROAD (circle with horizontal line) BOUNDARY (circle with vertical line)


PLAN SHOWING THE PROPOSED CONSTRUCTION OF THE DWELLING AT PLOT NO. 25 OF ELANGO NAGAR, S. NO. 135/PT. OF VIRUGAM-BAKKAM, MADRAS. DIVISION-112. SCALE: 1" = 8'0" (1:100)

OWNER: P.M. Panikajam


ENGINEER:

K. Narasimhan


K. NARASIMHAN, B.E.
CONSULTING CIVIL ENGINEER
LICENSED SURVEYOR, L.S. NO. 344,
CORPORATION OF MADRAS
77, A.G. ROAD, MS. 33.

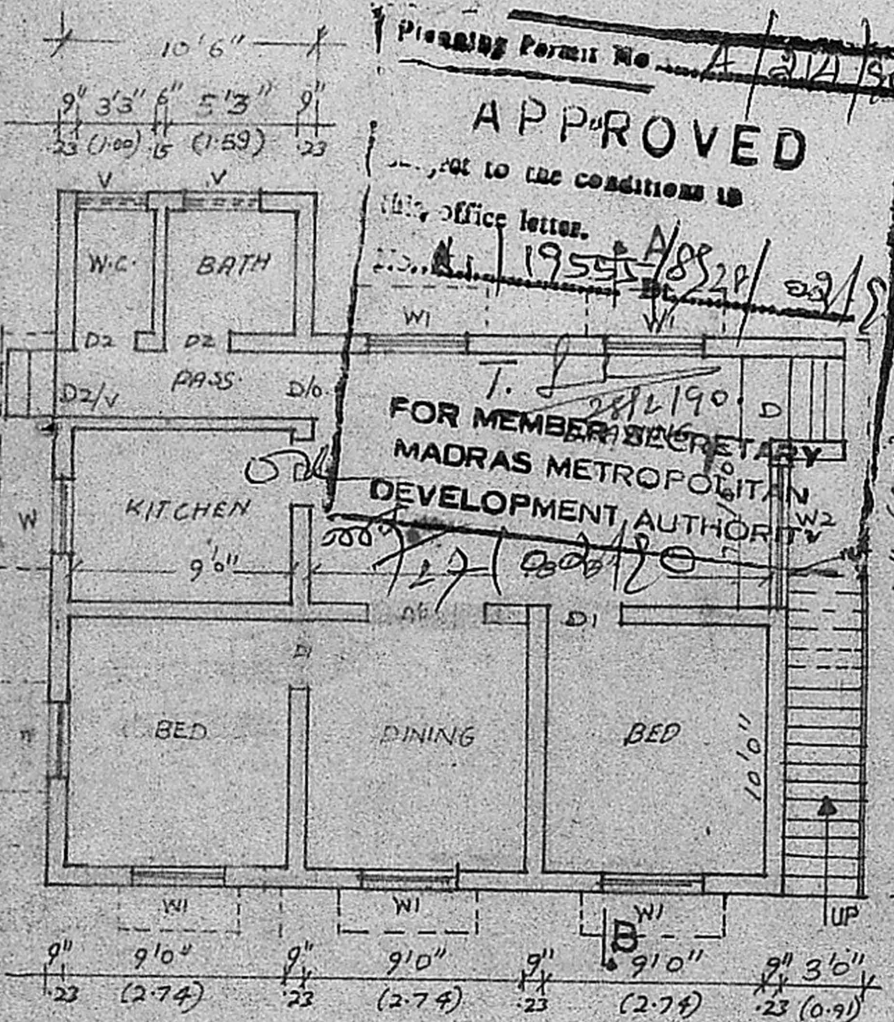

PLAN OF GROUND FLOOR:

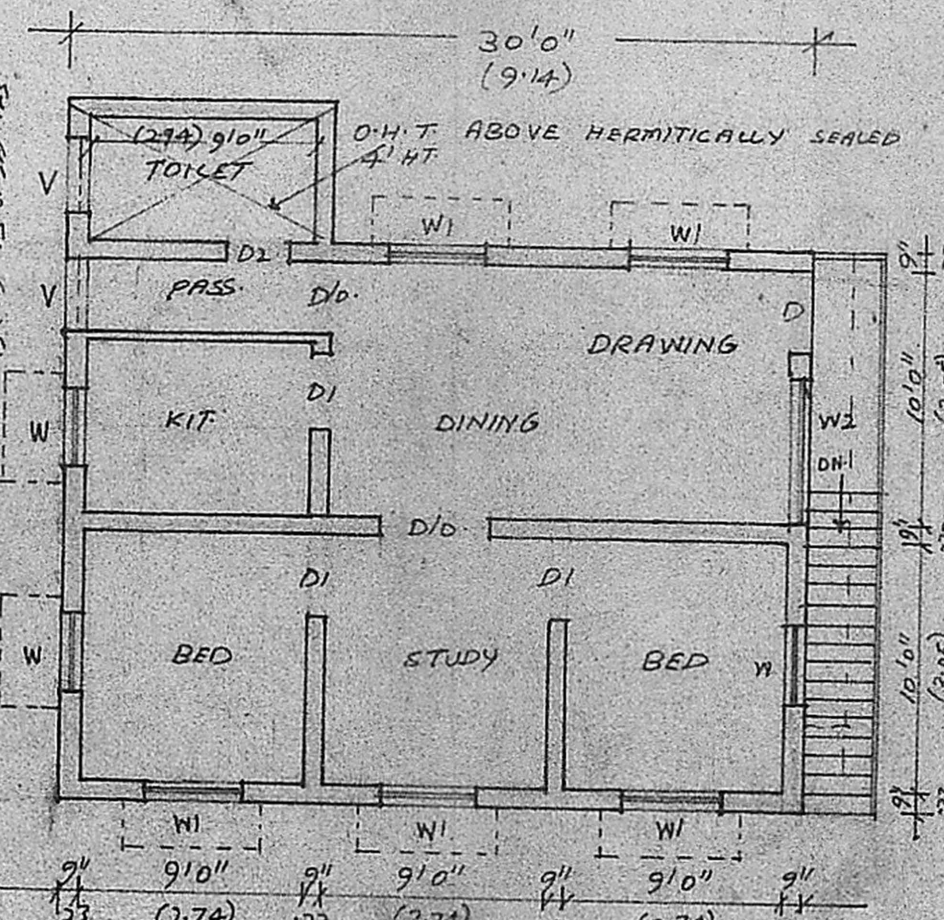

PLAN OF FIRST FLOOR:

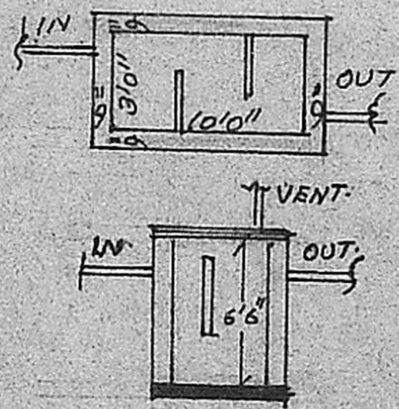

PLAN & SEC. ON S. TANK.

Planning Permit No. A/214/50
APPROVED
to the conditions in office letter.
1955/822/22/22
T. Panikajam
FOR MEMBER SECRETARY
MADRAS METROPOLITAN
DEVELOPMENT AUTHORITY