




FRONT ELEVATION

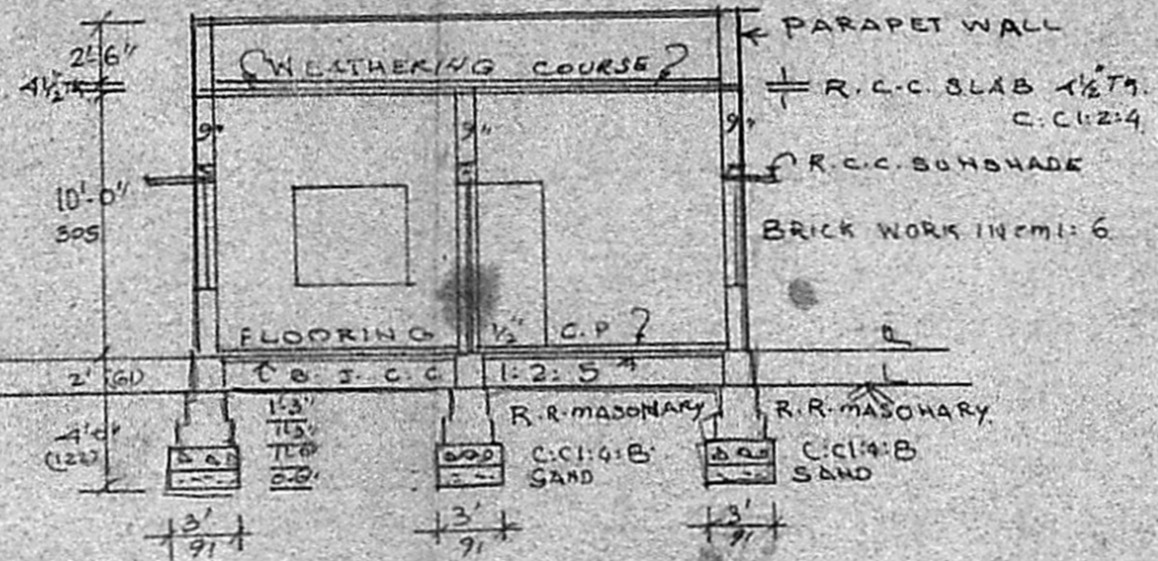


SECTION ON A-B

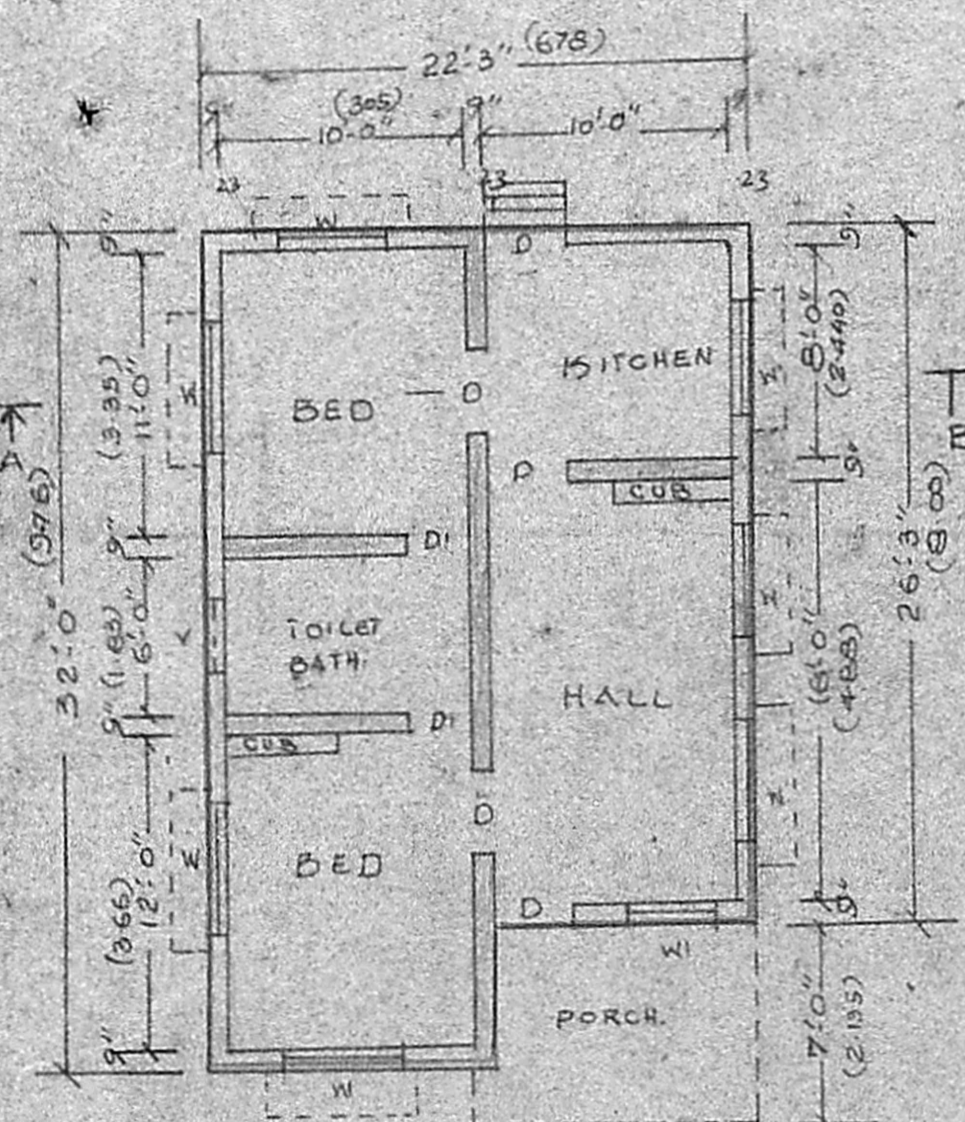


GROUND FLOOR PLAN

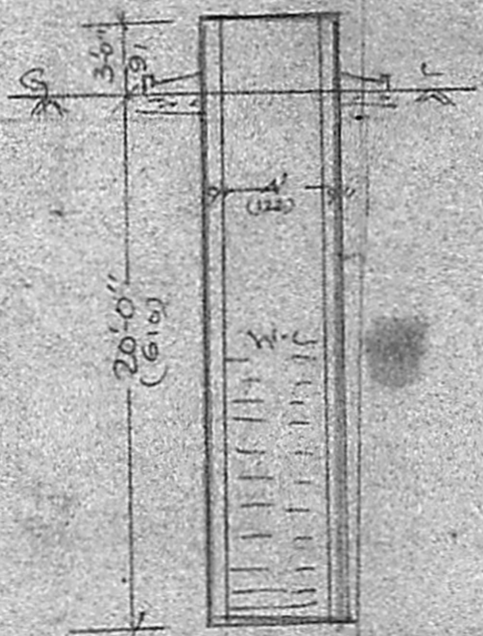

SECTION OF WELL

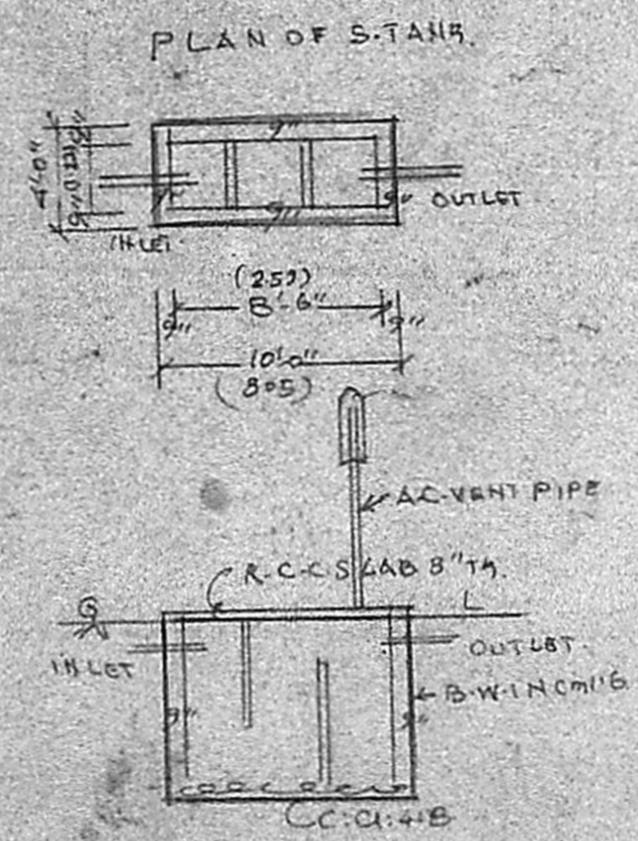

SECTION OF S-TAIRS

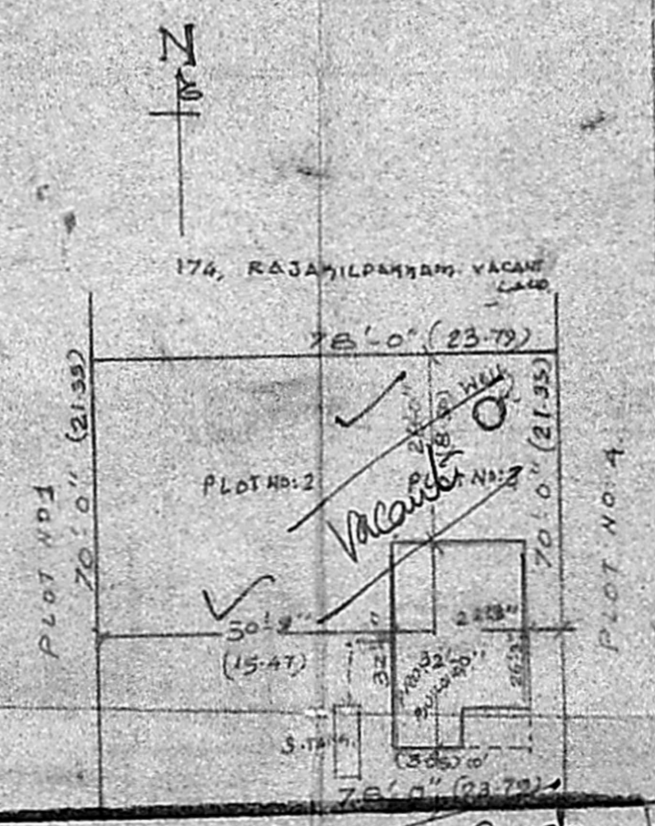

SITE PLAN SCALE 1:250

Planning Form No. A/130/85
APPROVED
 subject to the conditions in
 this office letter. CAMP ROAD
 A/19699/88 12/12/88
 NO. 12/12/88
 T. S. Phm
 29/11/88
 FOR MEMBER SECRETARY
 MADRAS METROPOLITAN
 DEVELOPMENT AUTHORITY

NO. 177, MADAMBAKKA VILLAGE
 ST. THOMAS MOUNT PANCHAYAT
 UNION, SAIDAPET TALUK
 CHINGLEPUT DISTRICT.
 SCALE 1" = 8'-0" (1:100)

REF:
 PLOT AREA 5460 SQ.FT.
 PLINTH AREA 507.00 m²
 Porch 6259 FT 60.46 m²
 D = DOOR 3' x 6'-6" (91 x 198)
 D1 = DOOR 2'-6" x 6'-0" (75 x 183)
 W = WINDOW 4' x 4'-6" (122 x 138)
 W = WINDOW 3' x 4' (91 x 122)
 V = VENT 2' x 16" (60 x 45)

OWNER

R. Jayavelu
R. JAYAVELU,
 Structural-Civil Engineering Consult
 Licensed Surveyor-Water Diviner
 ALANDUR MUNICIPALITY
JAYAM ENTERPRISES,
 NO. 2, TANNARY STREET,
 K. PALLAVARAM, M-DRAS-600 049,
 L. SURVEYOR

T. S. Phm
 2/11/88