



FRONT ELEVATION

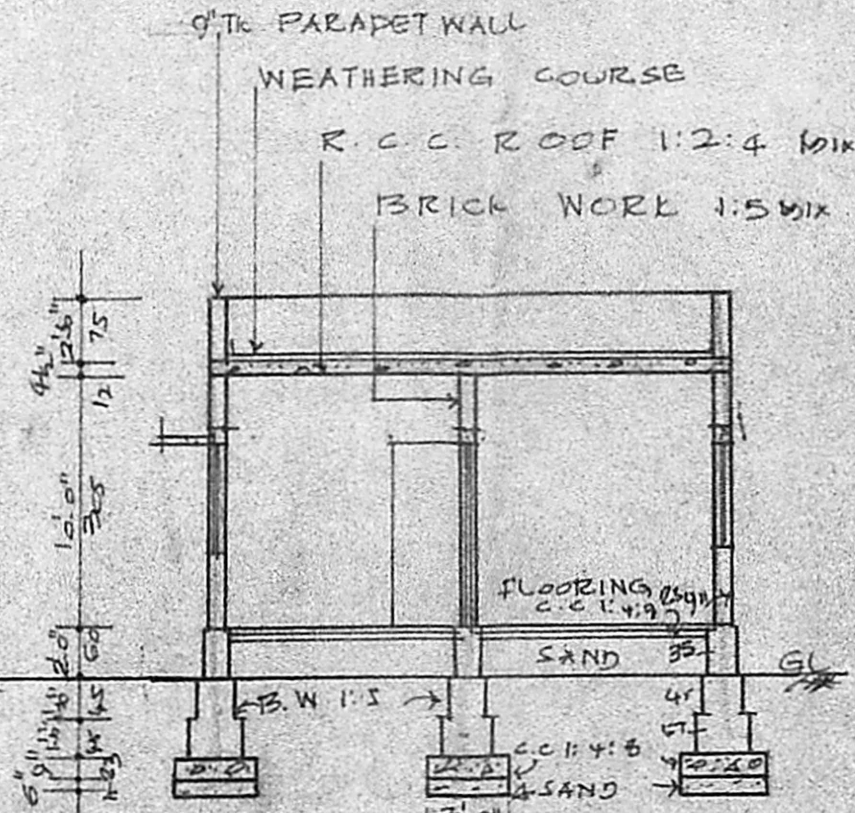


SECTION ON 'AA'

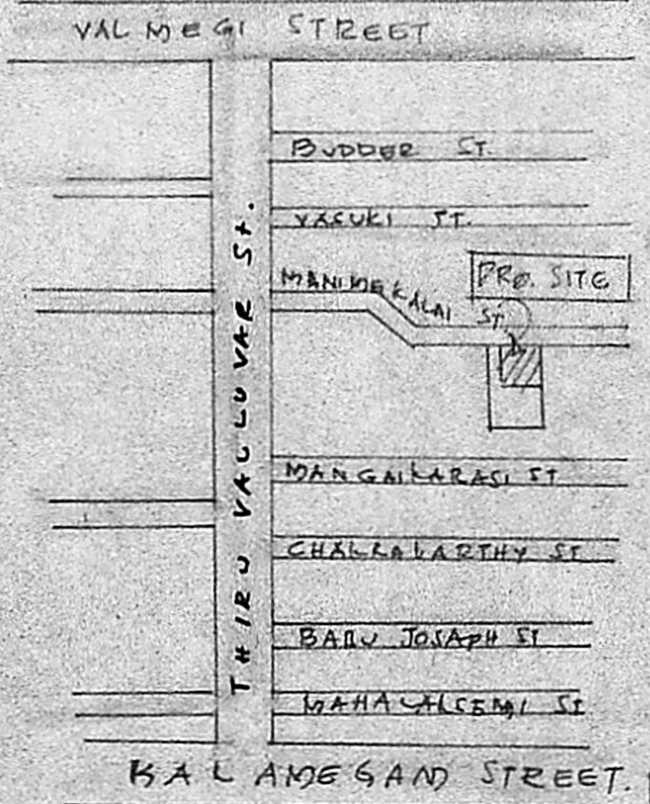


KEY PLAN

N OT TO SCALE

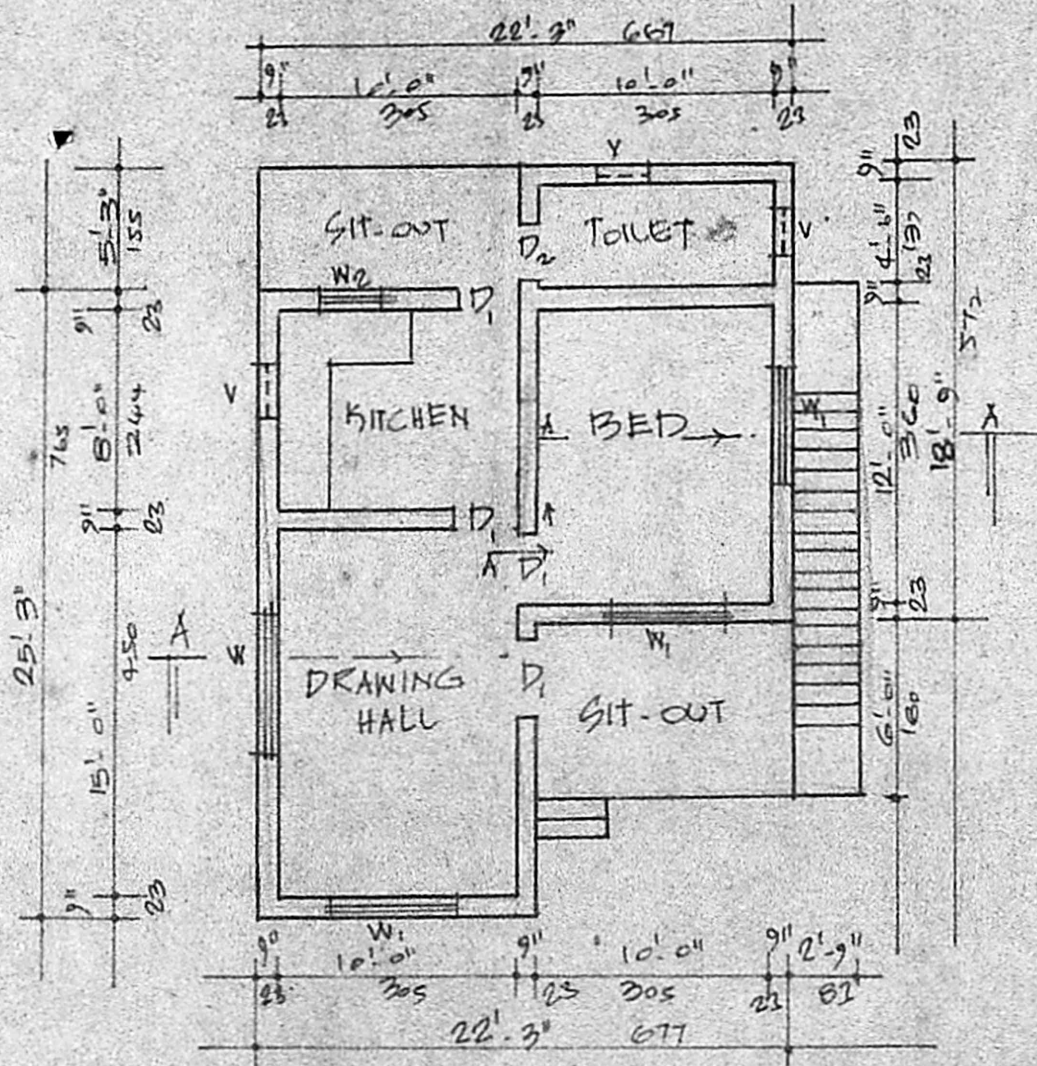


PLAN

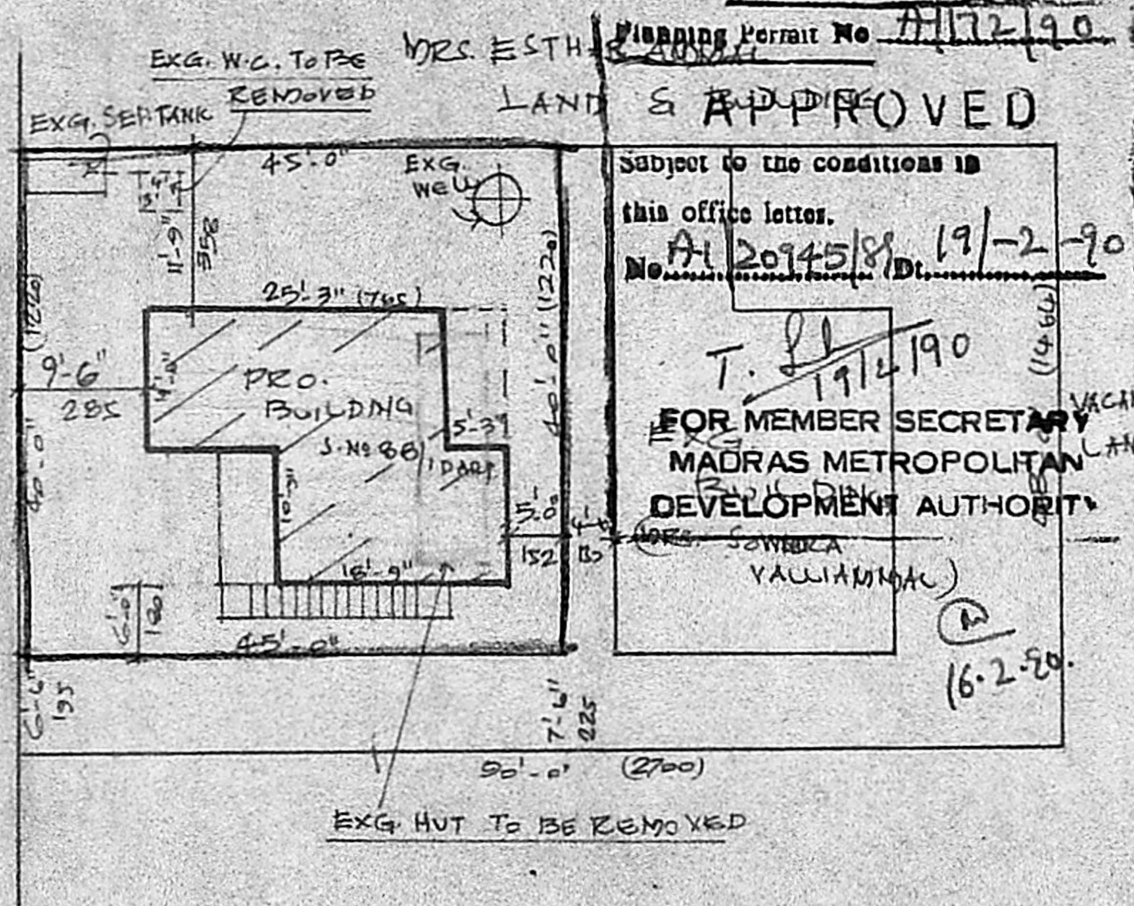

SITE PLAN

SCALE: 1:200

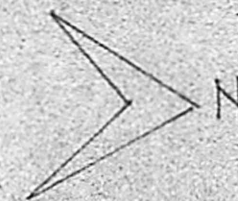

SCHEDULE OF JOINERY

D. DOOR	3'-6" x 7'-0"	105 x 210	
D. DOOR	3'-0" x 7'-0"	91 x 210	STAIR :-
D ₂ DOOR	2'-6" x 6'-6"	75 x 195	WIDTH : 830
W. WINDOW	5'-0" x 4'-6"	152 x 137	RAISE : 17 CM
W ₁ WINDOW	4'-0" x 4'-6"	122 x 137	TREAD = 21 CM
W ₂ WINDOW	2'-0" x 3'-0"	60 x 91	
V - VENTILATOR	1'-6" x 2'-0"	45 x 60	

LEGEND

	PROPOSED		EXISTING
	ROADS		TO BE REMOVED
	BOUNDARY		

EXTENT DETAILS

SITE AREA : 1800 SQ FT (OR) 167 M²

PRO. BUILDING : 492 SQ FT (OR) 45 M²
PLINTH AREA

PLAN SHOWING THE PROPOSED CONSTRUCTION OF HOUSE IN

S. NO. 88/1 PART - DOOR NO. 26/1 -

MANIMEKALAI STREET - EAST TAMBARAM

SELAIYUR VILLAGE - TAMBARAM

MUNICIPAL LIMIT.

SCALE: 1:100 & 200

K. Krishnarajan
K. Krishnarajan, LCE
Consulting Engineer
Licensed Surveyor
MADRAS CORPORATION &
TAMBARAM MUNICIPALITY
LICENSE No. 486 (IInd Class)
3, Rangan Avenue, Kennedy Street
TAMBARAM, MADRAS-600004
LICENCED SURVEYOR

B. Lalitha
OWNER.