


FRONT ELEVATION

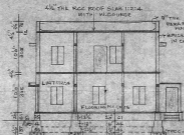

SECTION "AB"




ELEVATION



SECTION "CD"



PLAN

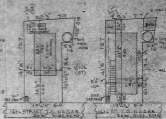


DEMOLITION PLAN

SITE PLAN




KEY PLAN

Planning Form No. **A/12/110**
APPROVED
 SECTION OF THE COMMISSIONER
 OFFICE OF THE
 M.A. (1437/82) 27-2-16
 FOR MEMBER SECRETARY
 MADRAS METROPOLITAN
 DEVELOPMENT AUTHORITY

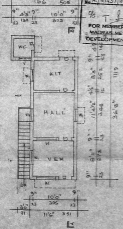

PLAN OF GROUND FLOOR

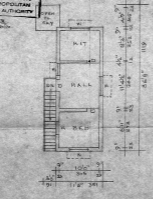

PLAN OF FIRST FLOOR

COMPOUND WALL SECTION

REFERENCE	FT/L	CMS	AREA	SOFT GR.	STAIRCASE DETAILS
D DOOR	33.44	10.180	PLAT	900 225	WTH 20"
W DOOR	25.40	8.340	ENG. GF. DOOR	247.00 22.5	1/4" G T
W WINDOW	43.42	17.157	REG. GF. PLNH	100.00 7.50	TREAD 10"
W WINDOW	25.44	9.147	REG. GF. PLNH	55.00 7.50	
V VENT	25.44	9.147			
* PLAT COVERAGE 495 SQ. FT. 45%					

PROPOSED ADDITIONAL CONSTRUCTION AT PLOT NO. B,
 PART OLD DOOR NO.15, NEW DOOR NO.20, OLD 6 NO.15/1/2 PART
 T.S. NO. 50, WARD NO.1A, BLOCK NO.11, 166th STREET T.O. NAGAR
 (KATARASEWARI KOL. ST.) PALNANTHASAL, MADRAS-61.

SCALE 1:500

C. Ganagan
C. GANAGAN
 1430000 11/27/01
 Madras Metropolitan Development Authority
 16, 160/161 Street, Madras
 MADRAS-600 002. Phone 4216

DRAWN

LICENSED SURVEYOR