


SADAPET TALUK, CHINGLEPUT DIST. FOR V. SAMBATH SCALE 1/8" = 1'-0"

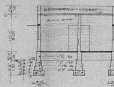



FRONT ELEVATION




SECTION ON A-B



SECTION OF WELL

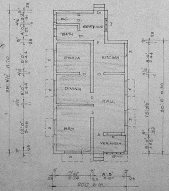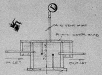

PLAN

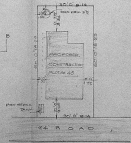

SITE PLAN (SCALE 1/8" = 1'-0")



KEY PLAN
SEE TO SCALE

PROPOSED	---
ROADS	---
EXISTING	---
EXTENT OF PLOT (SEE PLAN)	200' x 100'
PLANT AREA	207' x 100' = 20,700 sq. ft.

V. Sambath
ENGINEER

V. Sambath
MUNICIPAL ENGINEER
Chingleput District
No. 1, N. S. Road, S. P. Road,
S. P. Road, S. P. Road,
S. P. Road, S. P. Road