



Planning Permit No. A/1419/8

APPROVED
 subject to the conditions of
ELEVATION
 No. A/1419/8 D/12/18


STAIRCASE DETAILS:
 FOR MEMBER SECRETARY
 MADRAS METROPOLITAN
 DEVELOPMENT AUTHORITY
 WIDTH 76 cm
 TREAD 25 cm
 RISE 18 cm
 WAIST SLAB 5" THK (12 cm)

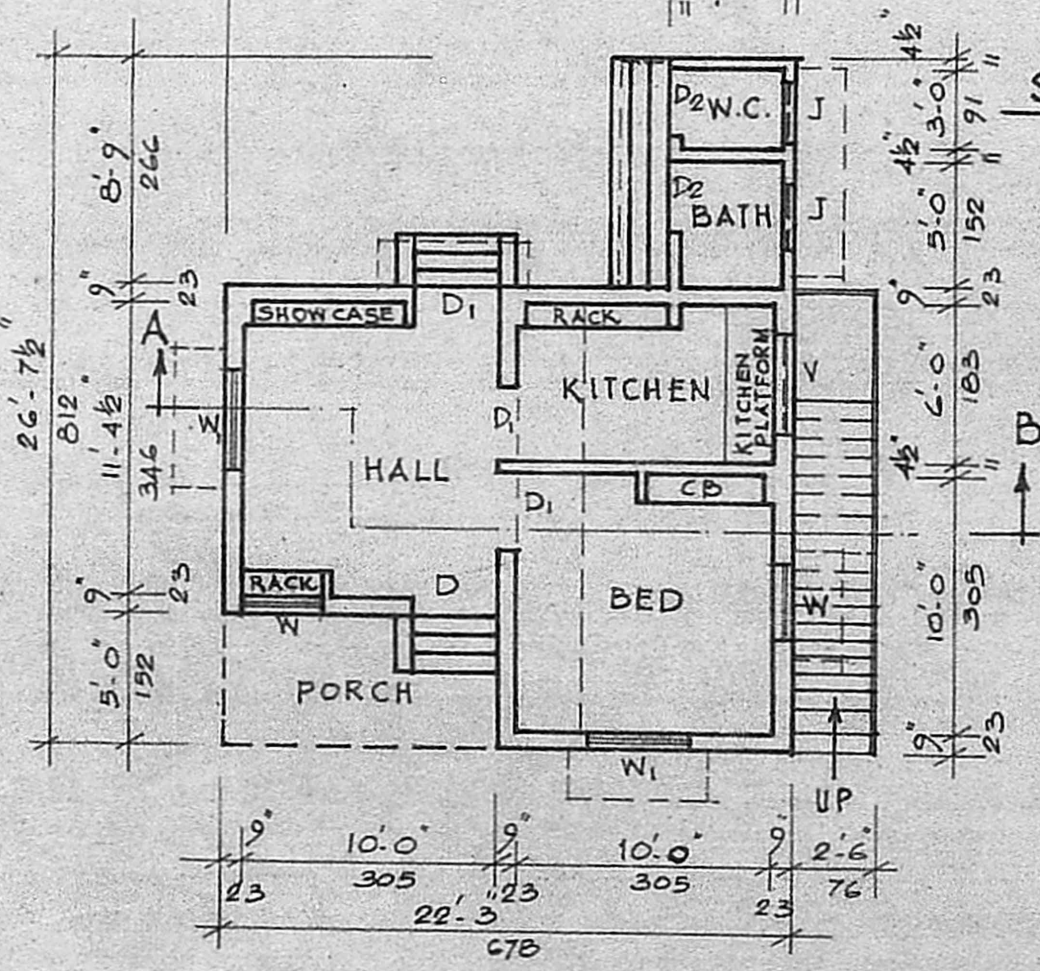

PLAN

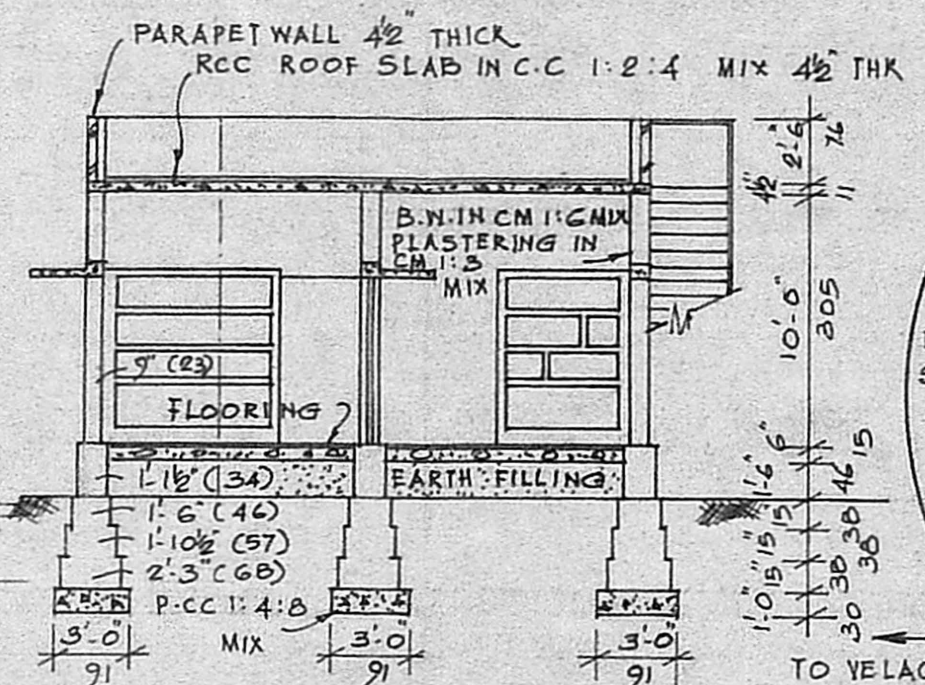


SECTION ON AB

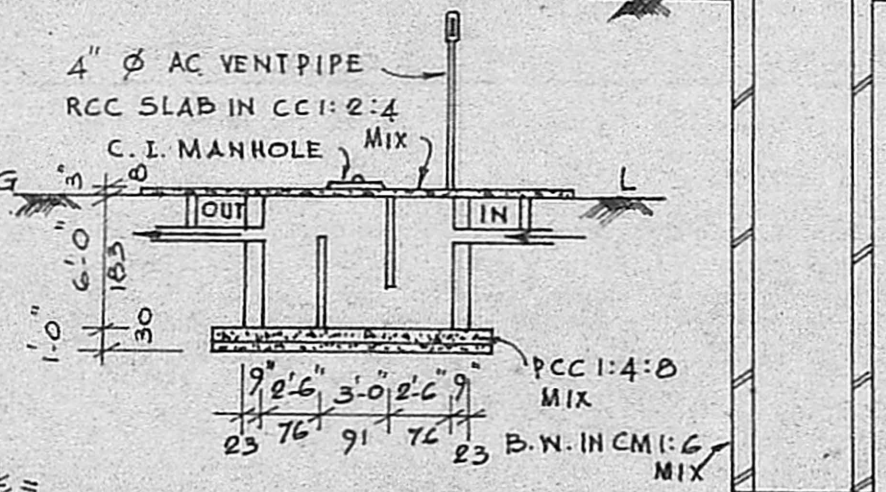


SECTION ON SEPTIC TANK

SECTION ON WELL

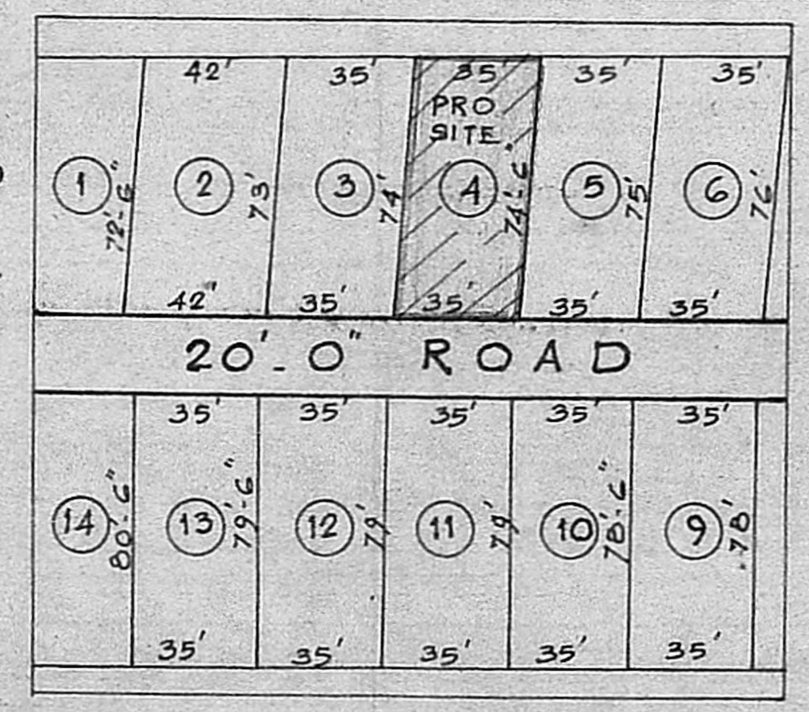


LAY-OUT PLAN

SCALE: 50.0' : 0.1"

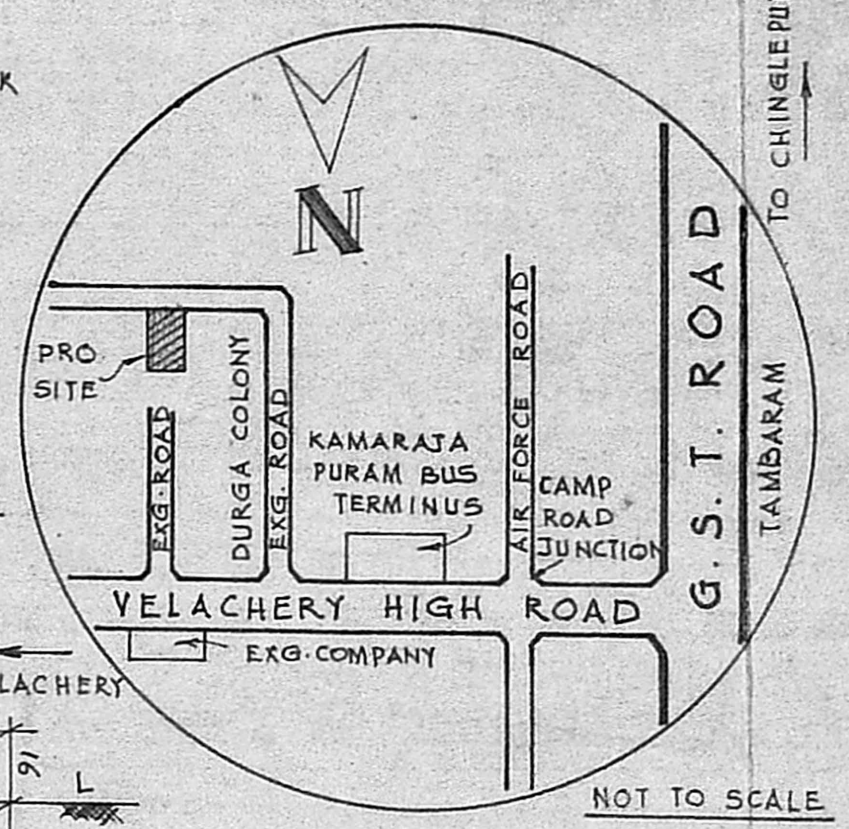

KEY PLAN

SRINIVASA IYENGAR'S LAND

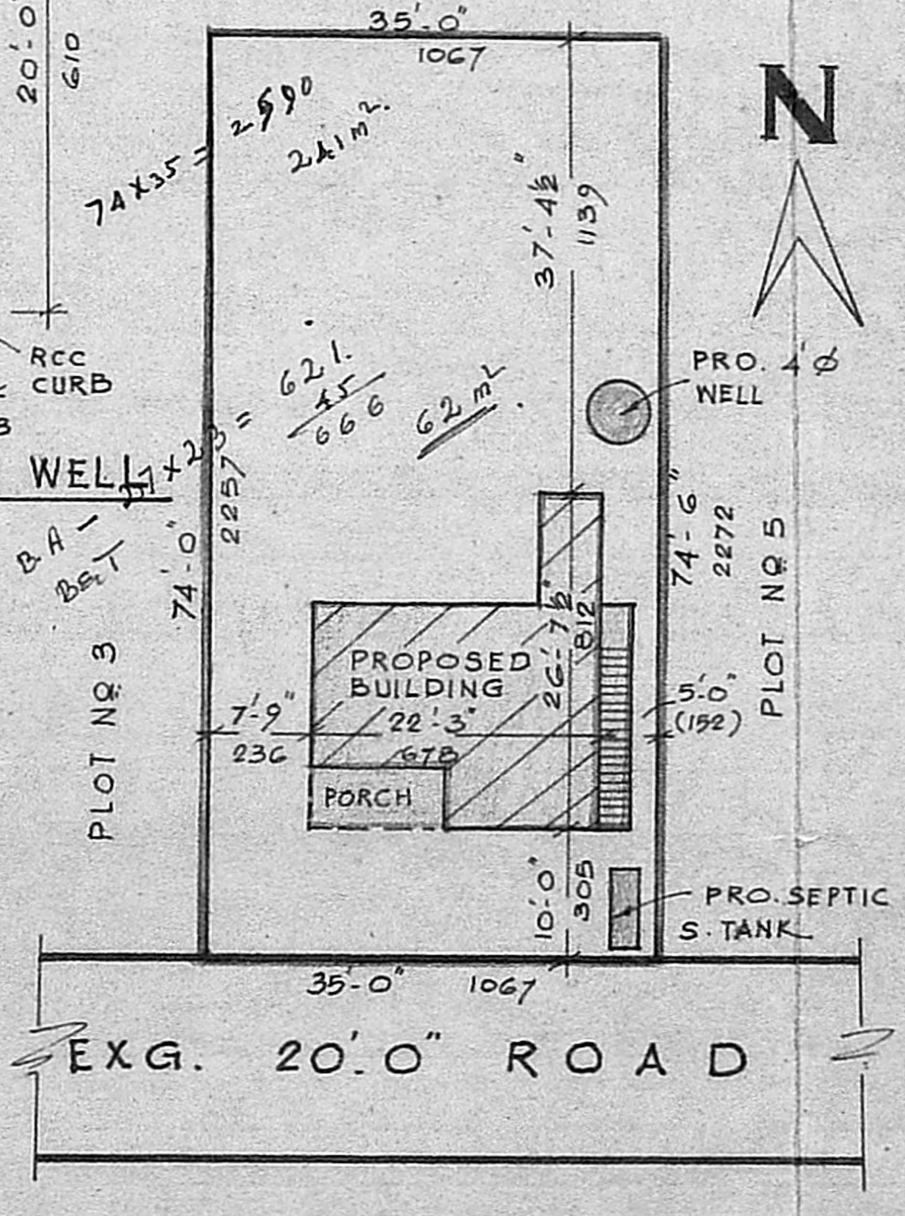

SITE PLAN

SCALE: 10.0' : 0.1"

JOINERY DETAILS

D	DOOR	3'3" x 6'6"	99 x 198
D ₁	"	3'0" x 6'6"	91 x 198
D ₂	"	2'4" x 6'0"	74 x 183
W	WINDOW	3'0" x 4'0"	91 x 122
W ₁	"	4'0" x 4'0"	122 x 122
V	VENTILATOR	4'0" x 2'0"	122 x 61
J	RCC JALLY	2'6" x 1'6"	76 x 46
CB	CUP-BOARD		

EXTENT

	IN SFT	IN SQ. M
PLOT AREA	2600.0	241.80
PRO. PLINTH AREA	386.0	35.90
CARPET AREA	274.0	25.48
OPEN SPACE AREA	2214.0	205.90

COLOUR INDEX

PROPOSAL		ROAD	
BOUNDARY			

PLAN SHOWING THE PROPOSED CONSTRUCTION OF A RESIDENTIAL BUILDING IN PLOT NO 4, S. NO 8/1 V. NO 174 RAJAKEELPAKKAM VILLAGE, RAJAKEELPAKKAM, CHEMBAKKAM TOWN PANCHAYAT, SAIDAPET TALUK, CHINGEPUT DISTRICT.

SCALE: 8.0' : 0.1" (1:100)
 ALL DIMENSIONS ARE IN CENTIMETRES & IN FOOT UNITS

OWNER _____

S. A. Antonisamy

S. A. ANTONISAMY
 CIVIL ENGINEER &
 Licensed Surveyor - Class - B
 CORPORATION OF MADRAS
 License No. 128

LICENSED SURVEYOR