



PLAN SHOWING THE PROPOSED CONSTRUCTION  
OF A RESIDENTIAL BUILDING IN SNO 698/1 OF  
DEVI VAISHNAVI NAGAR, THIRUMULLAI VOYAL VILLAGE

OWNER : THIRU V. VENUGOPALAN.



PLOT NOS : 65

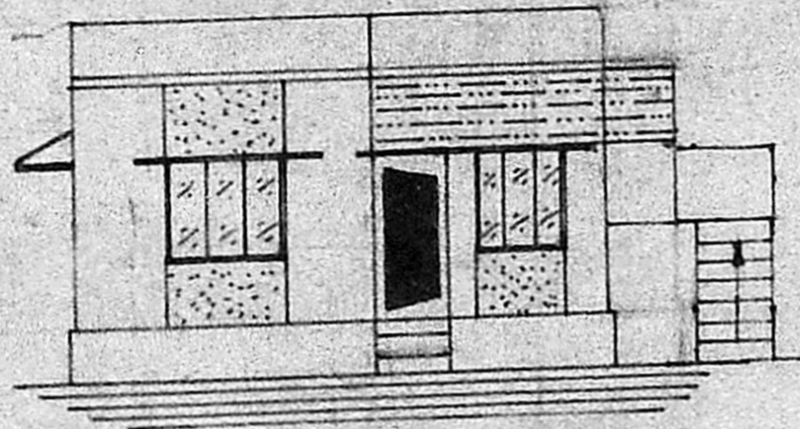


ELEVATION

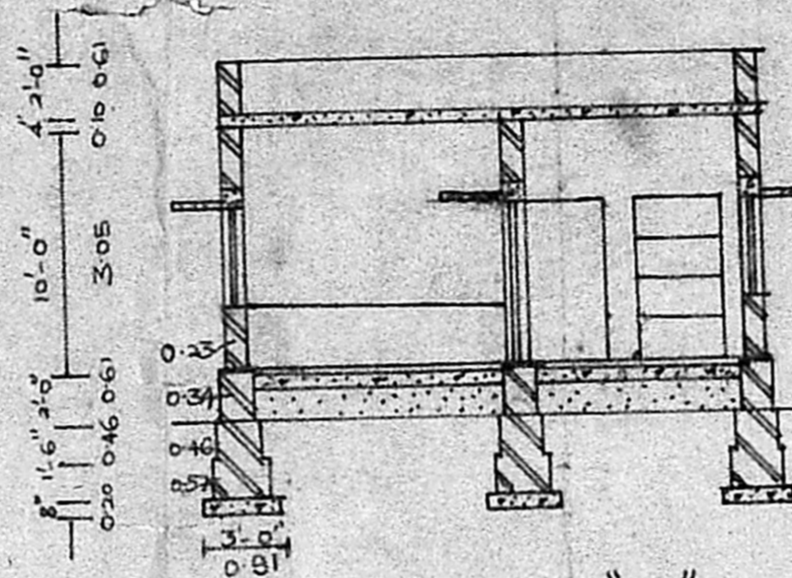


SECTION ON "AB"

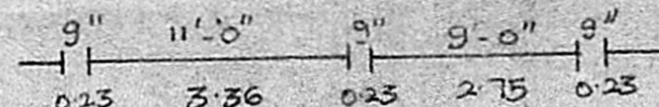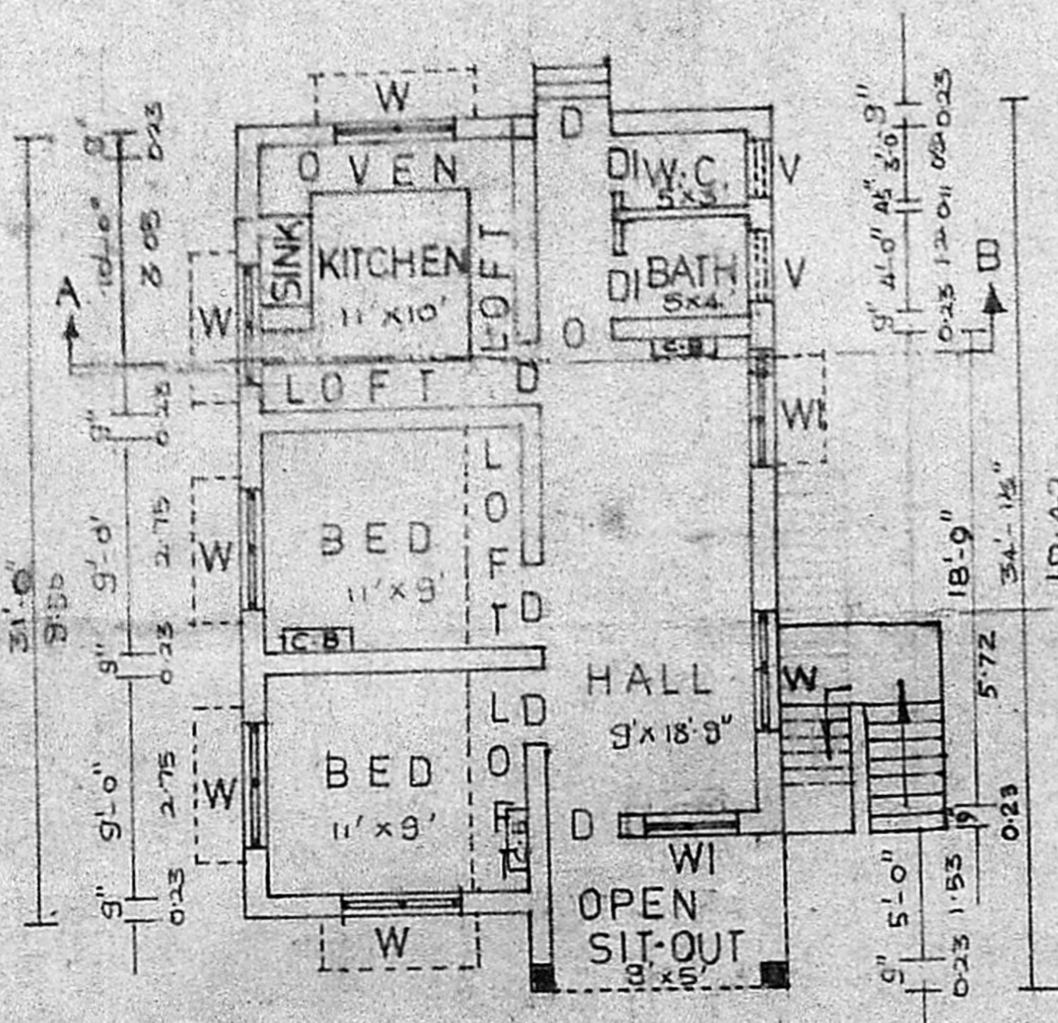


PLAN

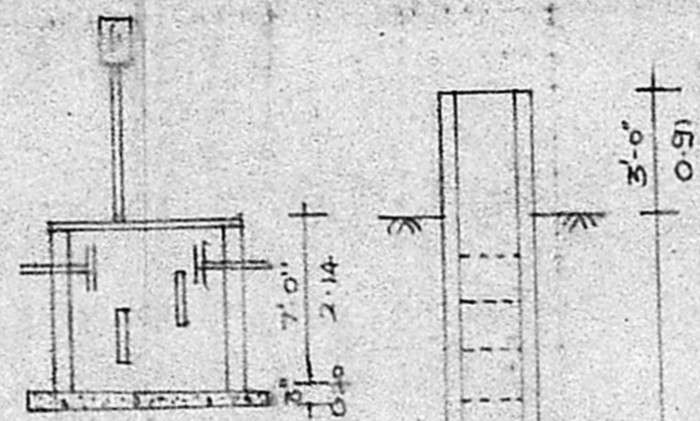


SECTION

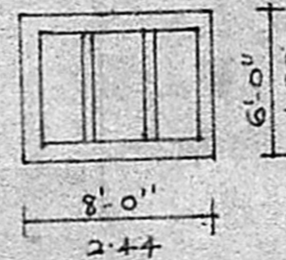

PLAN  
SEPTIC TANK

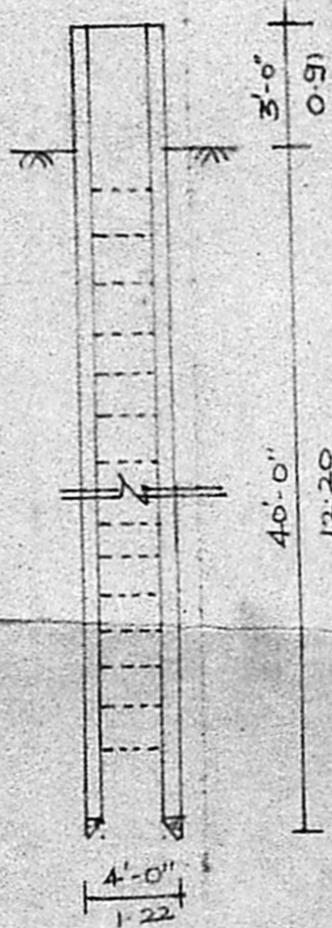


SECTION  
WELL

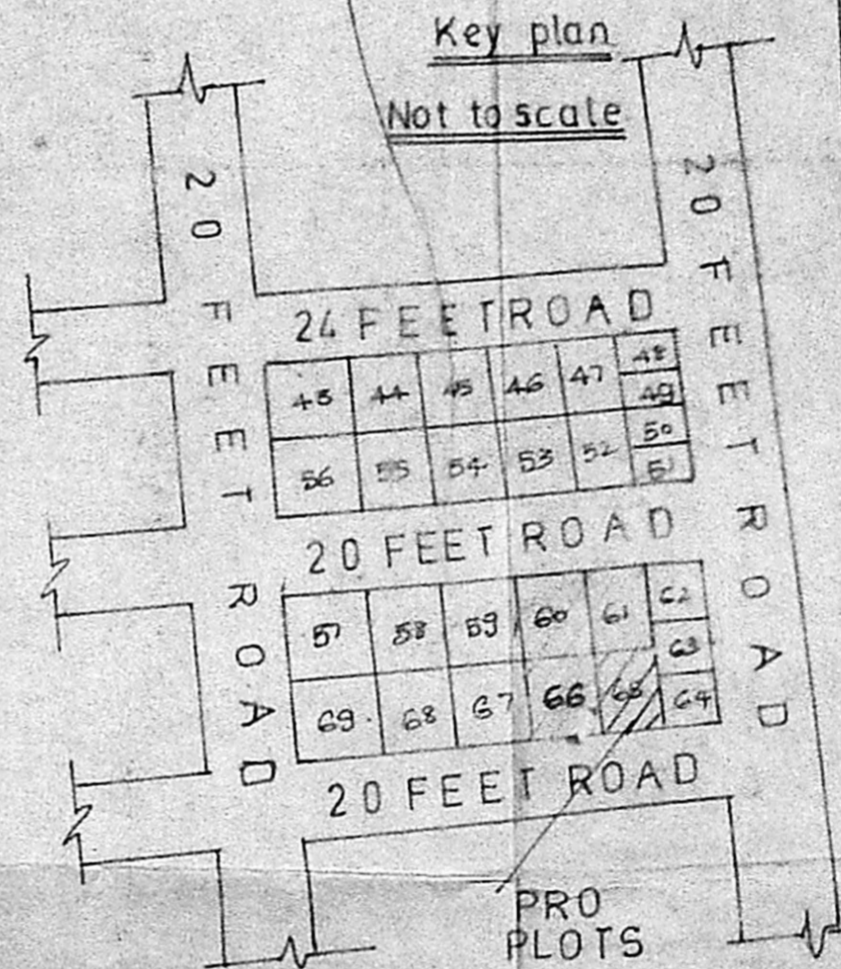

Key plan

Not to scale

Site plan  
Scale 1:200

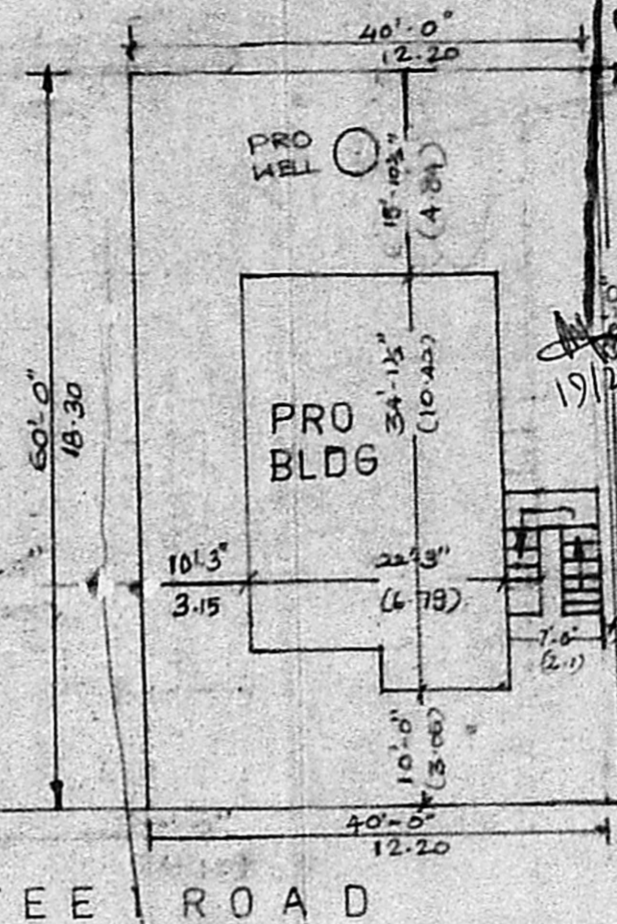

Planning Permit No. H/174/10  
**APPROVED**  
 Subject to the conditions in  
 this office letter.  
 No. A/22057/19/2-90  
 19/2-90  
 O/c. T. J. 19/2-90  
 FOR MEMBER SECRETARY  
 MADRAS METROPOLITAN  
 DEVELOPMENT AUTHORITY

ALL DIMENSIONS ARE IN  
 FEET METERS  
 SCALE 1:100

D DOOR	3'3" X 7'6"	COVERAGE 20%
D1 "	3'0" X 6'6"	F.S.I 0.25
D2 "	2'6" X 6'0"	PROPOSED
W WINDOW	5'0" X 4'0"	BOUNDARY
W1 "	4'0" X 4'0"	EXISTING
V VENTILATOR	3'0" X 2'0"	ROADS

SITE AREA : 2400 SQFT (OR) 216 M<sup>2</sup>  
 PLINTH AREA : 750 SQFT (OR) 68 M<sup>2</sup>  
 CARPET AREA : 540 SQFT (OR) 49 M<sup>2</sup>

- 1 PCC 1:5:10-40mm HBG metal for foundation & flooring
- 2 R.C.C 1:2:4-20mm HBG metal for roof, lintel, plinth beam, column, sunshade
- 3 Brick work c-m 1:6 country bricks
- 4 Wall plaster c-m 1:5-12mm thick.
- 5 Floor ceiling finish c-m 1:3-12mm thick.
- 6 Weatherproof over roof.

OWNER

LICENSED SURVEYOR

DESIGNED BY

**B S BUILDERS & SUMATHI XEROX**

30-N.M. ROAD PHONE

(OPP TO IOB) 680361 P.P

AVADI MADRAS-5

*R. Balachandran*  
 R. Balachandran  
 D.C.E. (S.W.)  
 LICENSED SURVEYOR  
 AVADI & AMBADI TOWNSHIPS  
 30, N.M. Road, (Opp to IOB) Avadi  
 MADRAS - 600054