


PLAN SHOWING THE PROPOSED SUB-DIVISION & PROPOSED CONSTRUCTION OF RESIDENTIAL HOUSE AT PLOT NO 45/P, SATHYAMURTHY NAGAR, IN R.S. NO 101/1 OF ERANAYUR VILLAGE, THIRUVOTTIYUR MUNICIPAL LIMIT.

SCALE: 1" = 8'0" (1CM = 1M)

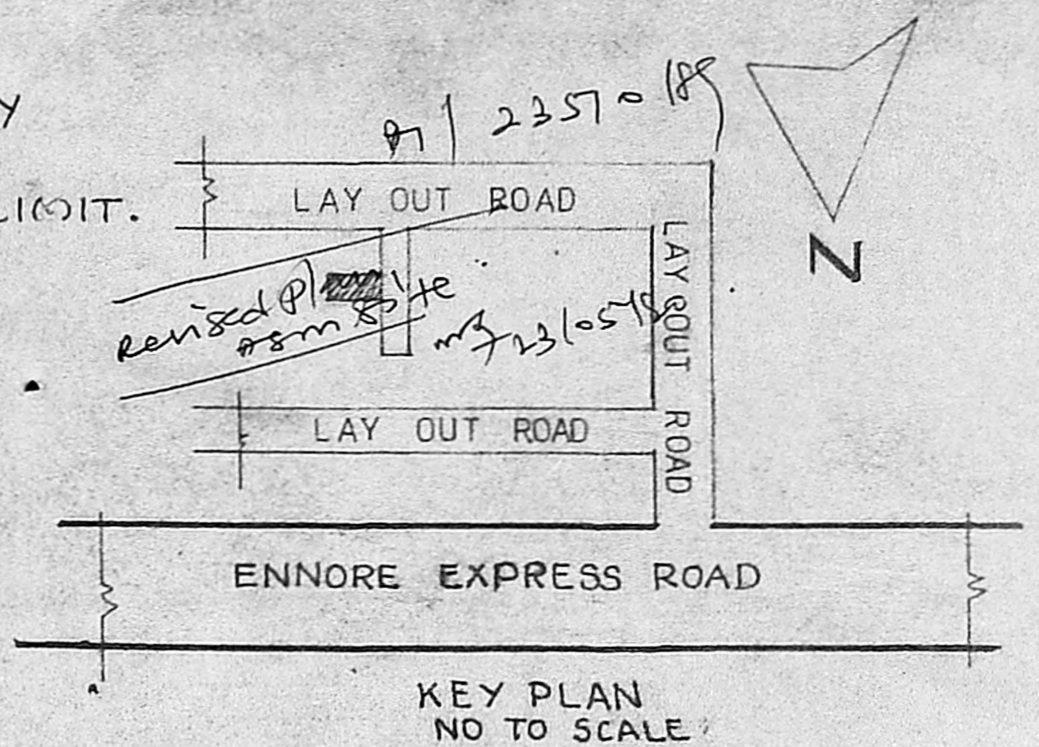


Planning Permit No. A/1288/90

APPROVED


SUBJECT TO THE CONDITIONS IN THIS OFFICE LETTER.

No. A/23570/89 Date 26-9-90

FOR MEMBER SECRETARY
MADRAS METROPOLITAN
DEVELOPMENT AUTHORITY
MADRAS - 600 008.

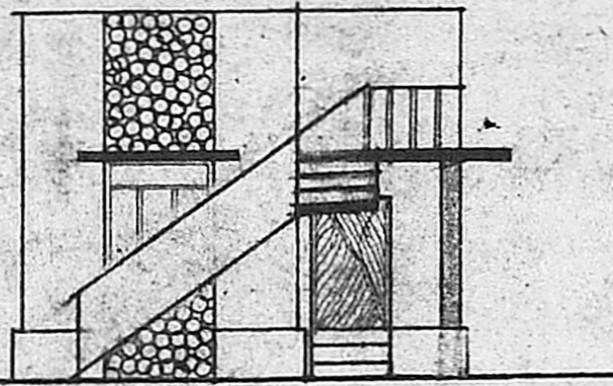


ELEVATION

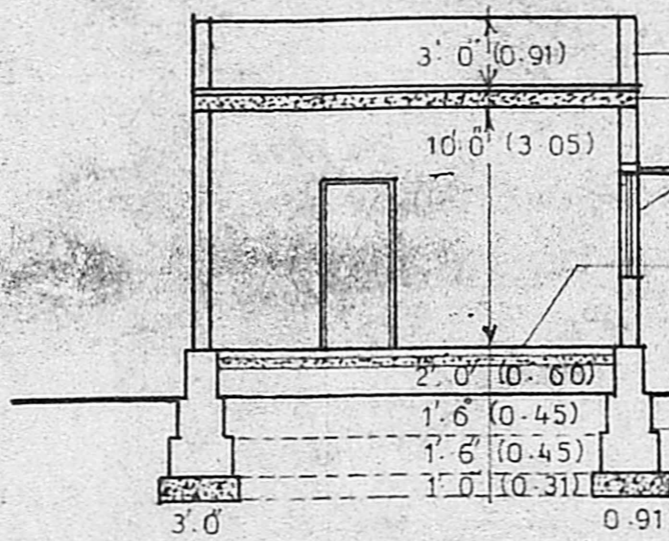


SECTION ON AA'

PARAPE
R.C.C.
ROOF
BRICK WORK IN SUPERSTRUCTURE WITH
FLOORING & TOP
BRICK WORK IN
FOUNDATION WITH P.C.C. 1:4:8

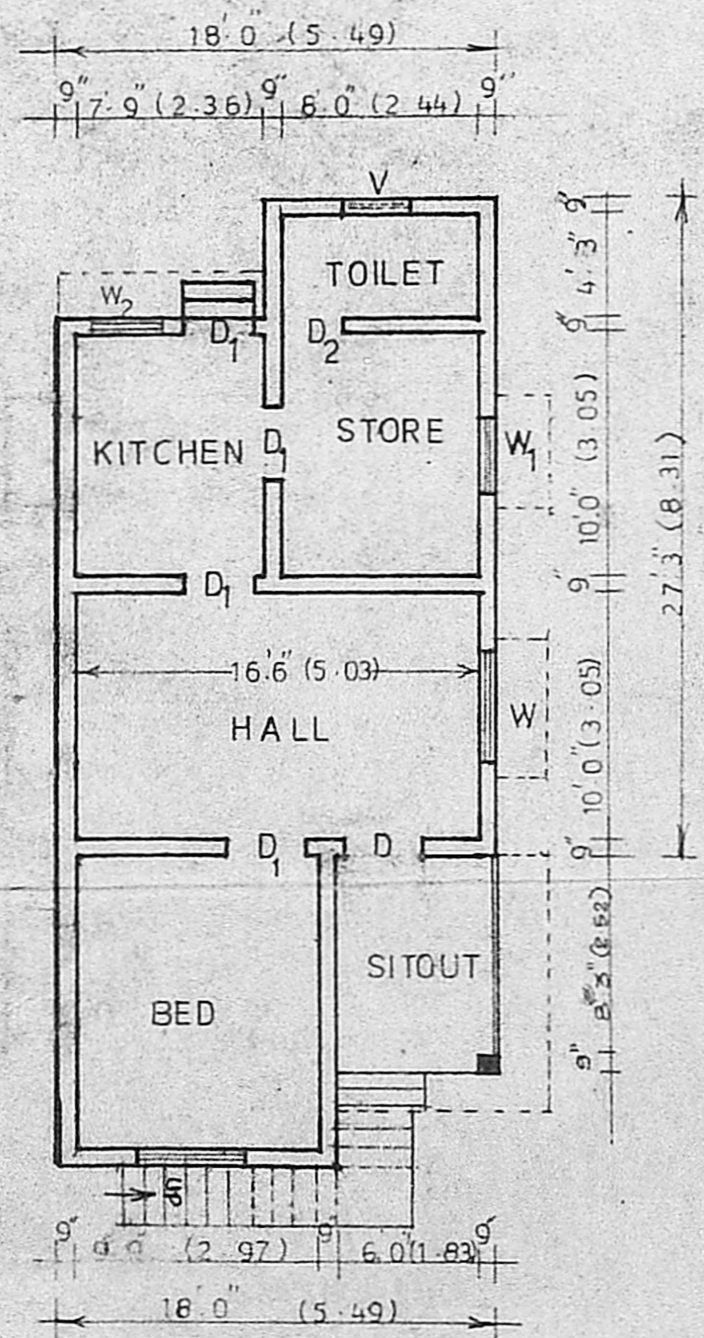


PLAN

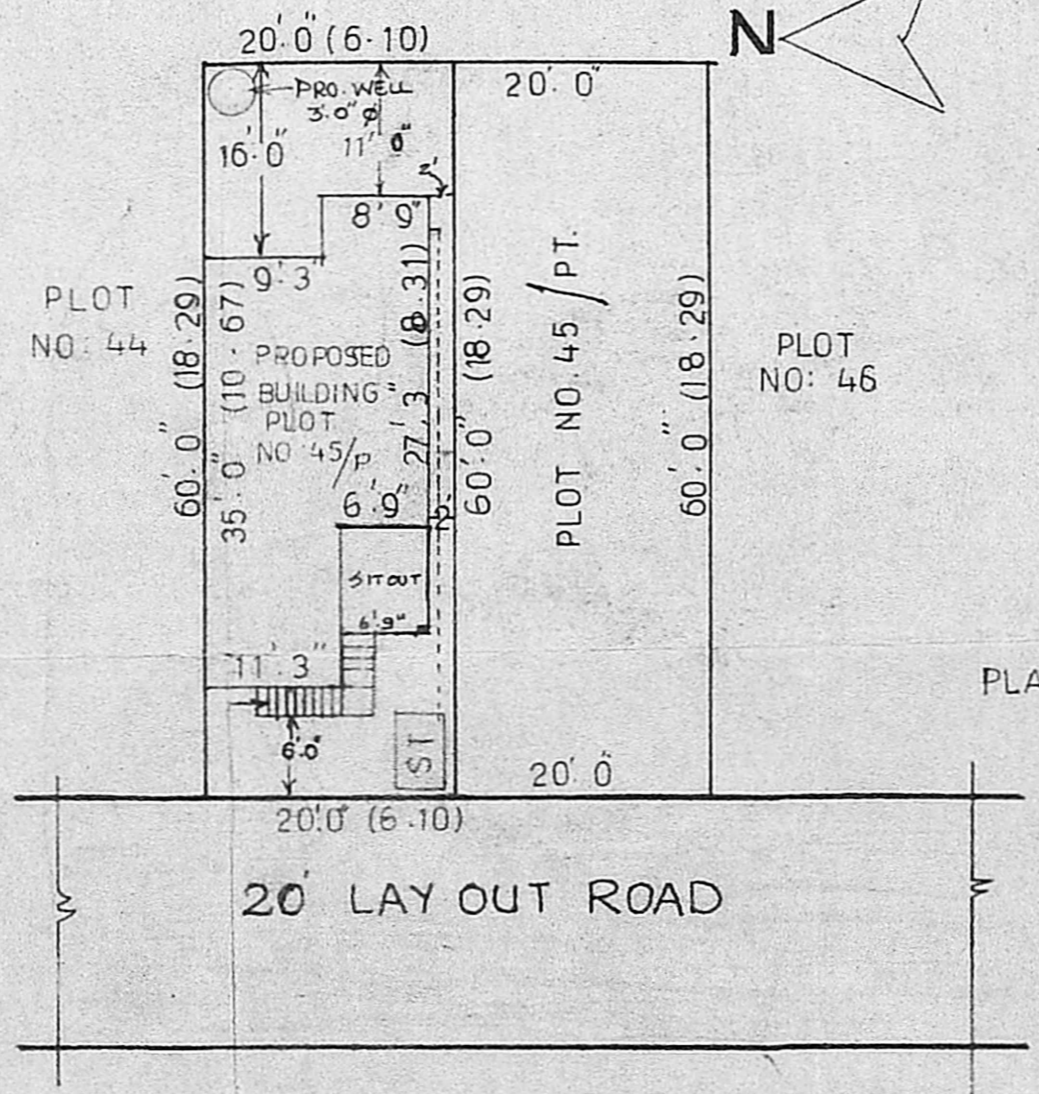

SITE PLAN

SCALE: 1" = 16'0"

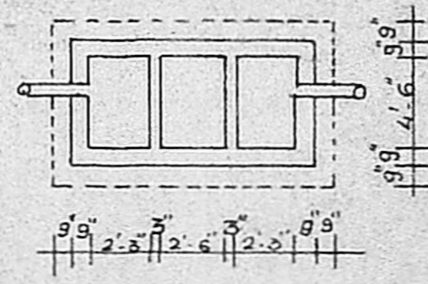

PLAN & SECTION ON SEPTIC TANK

JOINERY DETAILS

| | | | |
|----------------|------------|-------------|---------------|
| D | DOOR | 3'3" x 7'0" | (1.00 x 2.13) |
| D ₁ | DOOR | 3'0" x 7'0" | (0.91 x 2.13) |
| D ₂ | DOOR | 2'6" x 6'0" | (0.75 x 1.83) |
| W | WINDOW | 4'6" x 4'6" | (1.37 x 1.37) |
| W ₁ | WINDOW | 3'0" x 4'6" | (0.91 x 1.37) |
| V | VENTILATOR | 3'0" x 2'0" | (0.91 x 0.61) |
| W ₂ | WINDOW | 3'0" x 3'0" | (0.91 x 0.91) |

AREA OF THE SITE: 1220 SFT (111.48 M²)
 PLINTH AREA OF THE PRO. BLDG: 652 SFT (60.57 M²)
 AREA OF THE OPEN SITE: 548 SFT (50.90 M²)
 PLOT COVERAGE 54%. F.S.I 0.54

PROPOSED SHOWN
 ROAD SHOWN

M. Balakrishnan
 OWNER

M. Balakrishnan
 M. Balasubramanian, D.C.S.
 LICENSED SURVEYOR,
 THIRUVOTTIYUR MUNICIPALITY,
 OFF: No. 125, T.H. Road,
 CALADIPET, MADRAS-600 019
 Res: 40/8, Vasanth Nagar 4th St.,
 CALADIPET, MADRAS-600 016
 LICENSED SURVEYOR