
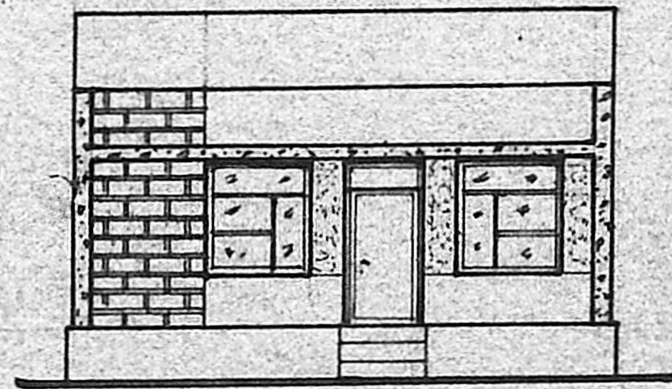



PLAN SHOWING THE PROPOSED CONSTRUCTION OF RESIDENTIAL BUILDING
 IN PLOT No.1 A. R.S.No.117. ERNAVOOR VILLAGE, THIRUVOTTIYUR MUNICIPAL
 LIMIT, SAIDAPET TALUK, CHENGALPET DISTRICT.

SCALE 1"=8'-0 FEET

OWNER : Mr - P. GUNASEKARAN LAYOUT APPROVIDE NO 5.2/8.5.2 OTAM 1/71

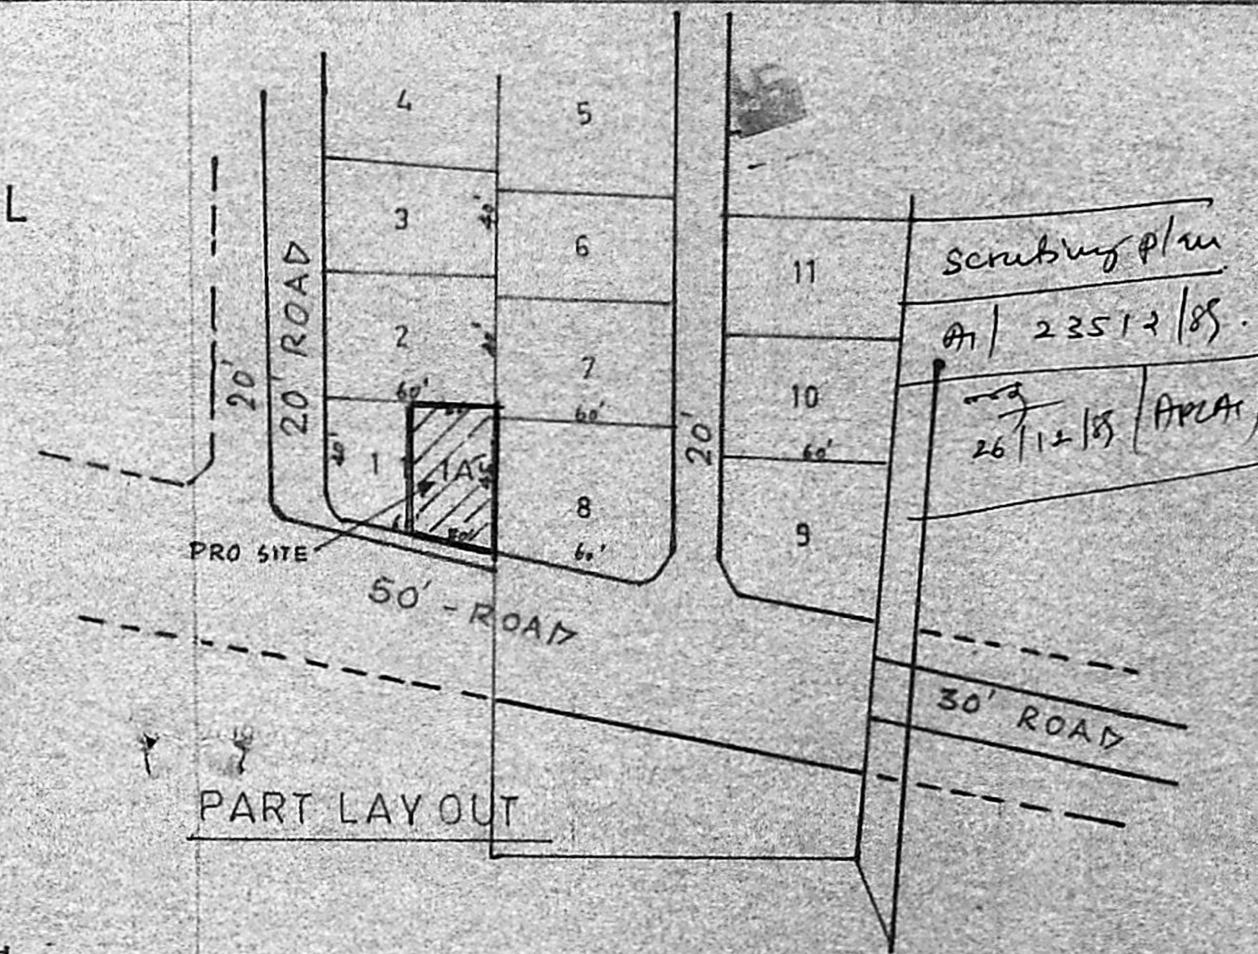

Elevation

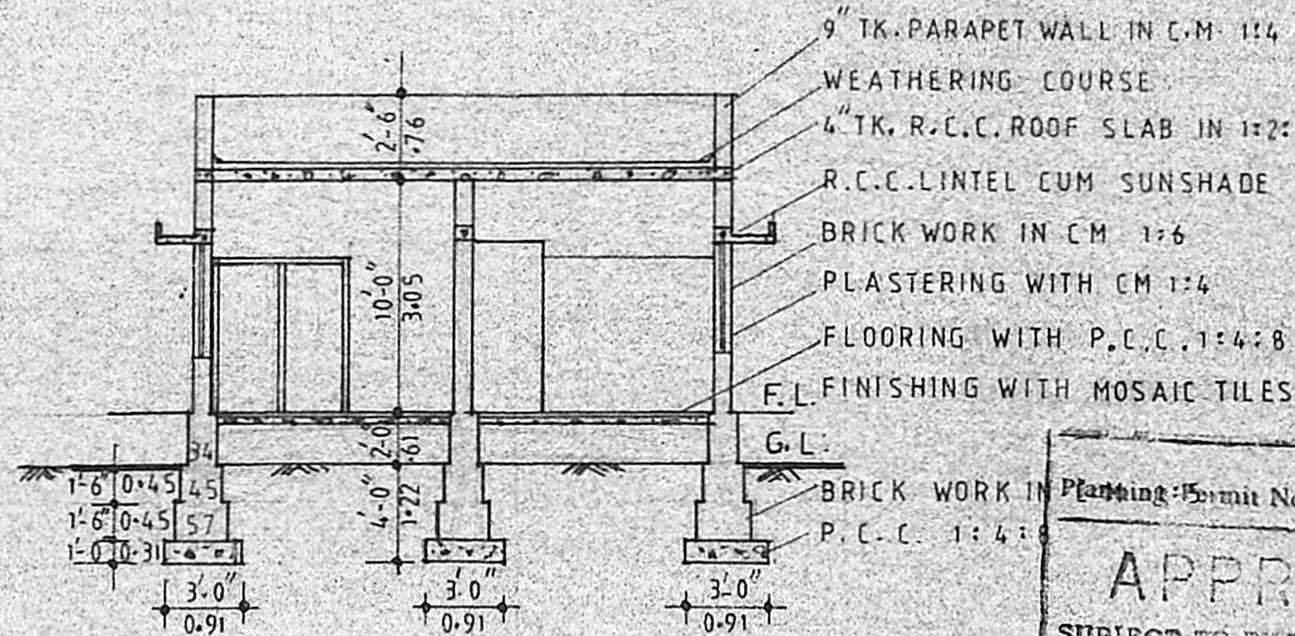

Section-AA

Planning Permit No. A/585/90
APPROVED
 SUBJECT TO THE CONDITIONS IN THIS OFFICE LETTER.
 No. A/ 23512/85/10/50
 K.V.R. Rajeswara Naidu
 FOR MEMBER SECRETARY
 MADRAS METROPOLITAN
 DEVELOPMENT AUTHORITY
 MADRAS - 600 008.


REFERENCE

- PROPOSED SHOWN [Symbol]
- BOUNDRY SHOWN [Symbol]
- ROAD SHOWN [Symbol]


JOINERY DETAILS

| | | |
|----------------|------------|-----------------------------|
| D | DOOR | 3'-0" x 7'-0" (0.91 x 2.13) |
| D ₁ | DOOR | 2'-6" x 6'-0" (0.76 x 1.83) |
| W | WINDOW | 4'-6" x 6'-6" (1.37 x 1.97) |
| W ₁ | WINDOW | 3'-0" x 4'-0" (0.91 x 1.22) |
| V | VENTILATOR | 2'-6" x 1'-6" (0.76 x 0.45) |


SITE AREA : 1200 Sft. (111.6 m²)
 PLINTH AREA OF THE PROBLG. : 450 Sft. (42 m²)
 PLOT COVERAGE : 38%

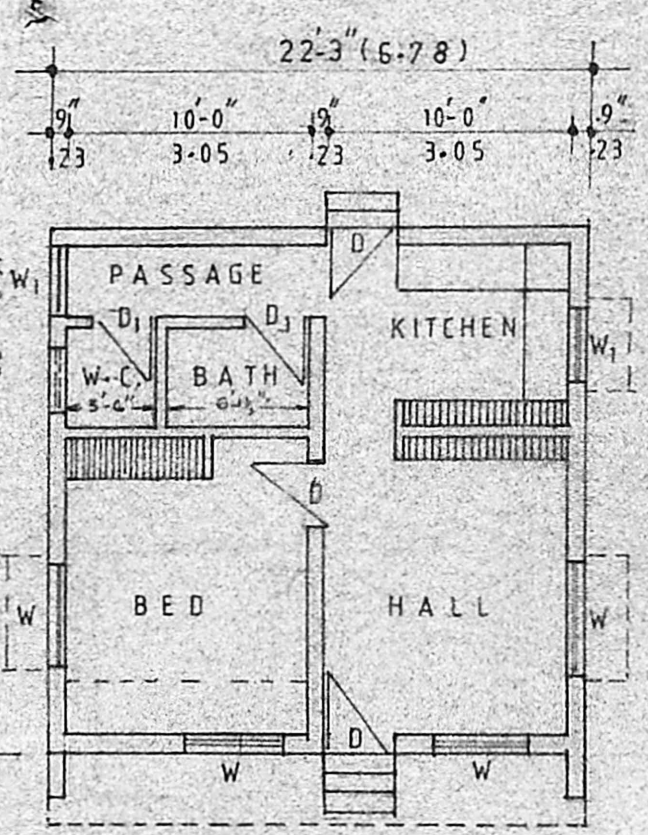


Plan

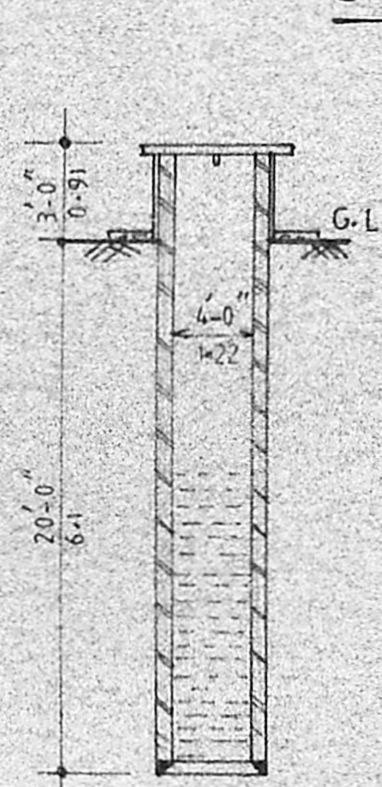

SEC. OF WELL

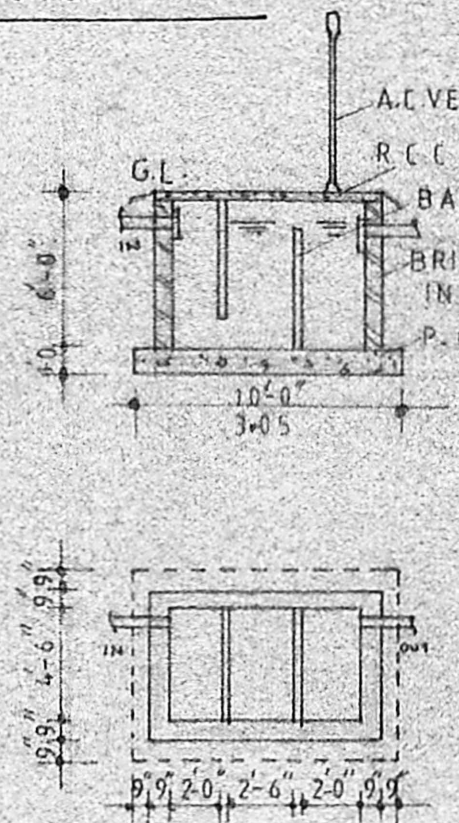

PLAN & SEC. OF SEPTIC TANK

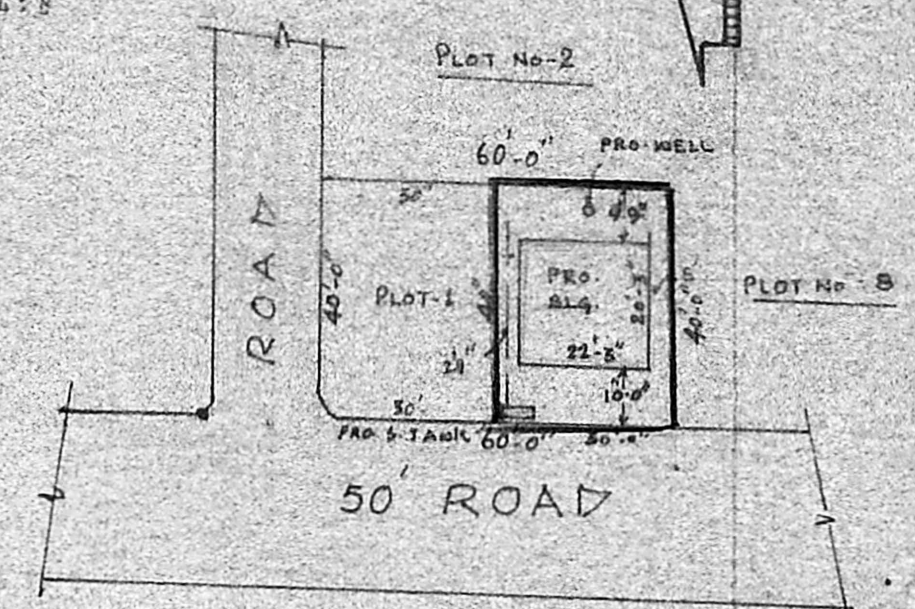

SITE PLAN SCALE 1"=33'-0"

K.V.R. Rajeswara Naidu
 K.V.R. RAJESWARA NAIDU, D.C.,
 LICENCED SURVEYOR
 THIRUVOTTIYUR MUNICIPALITY
 15, B. K. N. COLONY 3RD STREET,
 KALADPET, MADRAS-600 019

LICENCED SURVEYOR