


**PLAN SHOWING THE PROPOSED CONSTRUCTION OF RESIDENTIAL BUILDING IN S.No 642/1**  
 Plot: 2A No: 58. THIRUMULLAI VOYAL VILLAGE. AVADI TOWNSHIP LIMIT. SCALE 1:100.


NAME OF OWNER: THIRU. -M. BALAKOTTAIAH.

**BRIEF SPECIFICATIONS.**


- FOUNDATION c.c 1:4:8 15cm<sup>2</sup> OVER SAND FILLING
- SUPER STRUCTURE BRICK WORK INC: 01:6
- ROOF R.c.c 1:2:4 4 1/2" WITH WEATHERING COURSE ON TOP
- FLOORING c.c 1:4:8 10cm<sup>2</sup> OVER HARD CORE
- PLASTERING c.m:4 12mm<sup>2</sup> FOR WALLS.
- JOINERIES. FIRST CLASS HARD WOOD

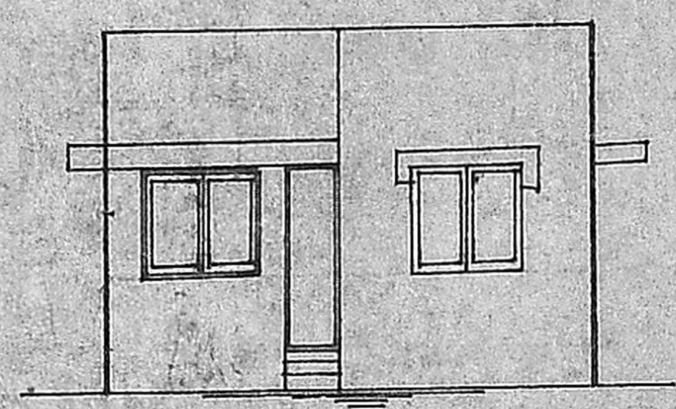


FRONT ELEVATION

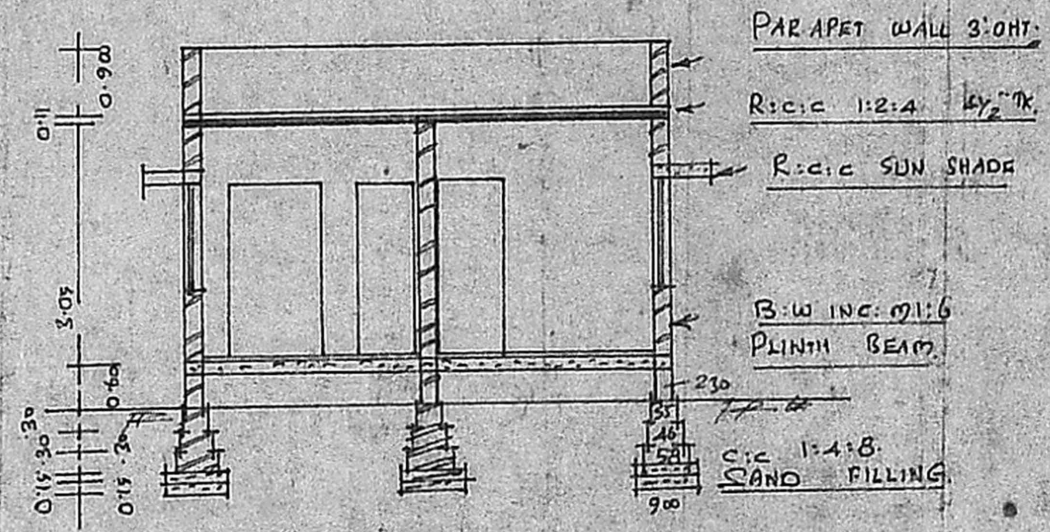


SECTION ON AB

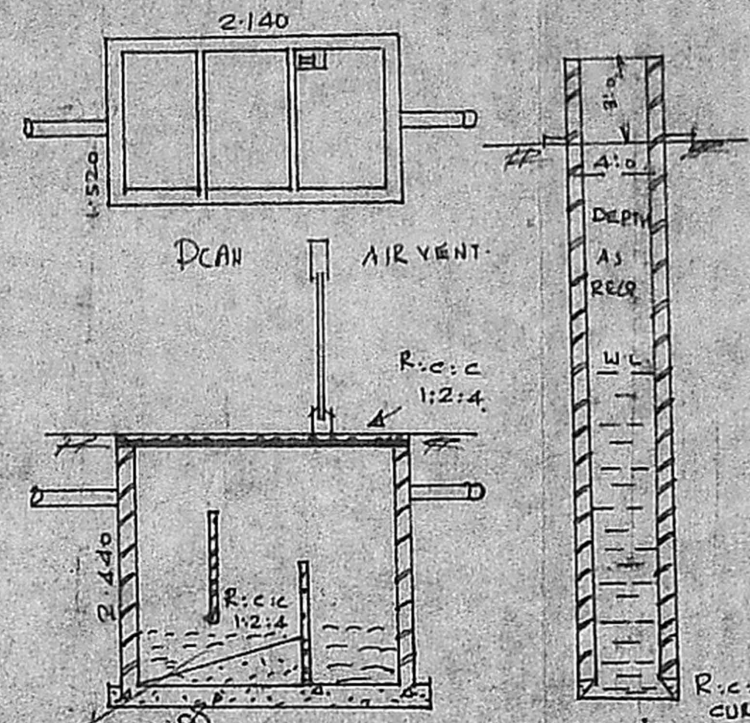


SECTION OF WELL

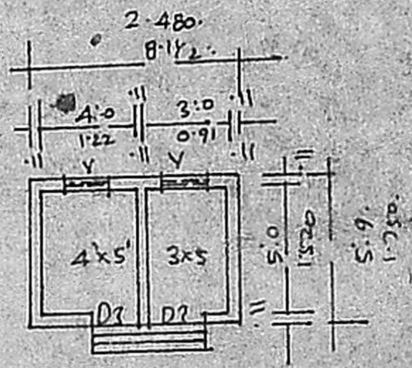

PLAN OF BATH & W.C.

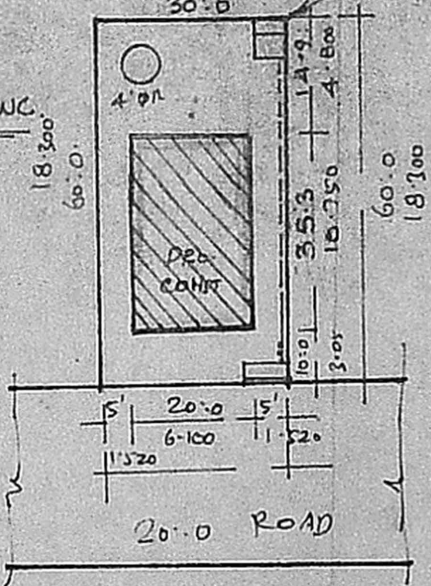

SITE PLAN SCALE 1:400

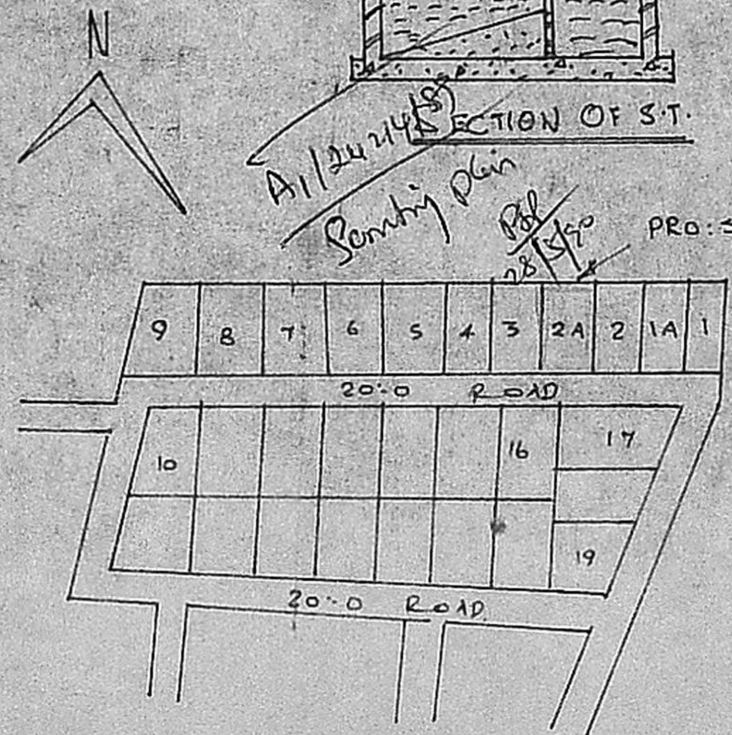

LAY OUT PLAN. NOT TO SCALE.

Planning Permit No. A/1099/98  
**APPROVED**  
 SUBJECT TO THE CONDITIONS IN THIS OFFICE LETTER.  
 No. A1/24214/89 Date 31-8-98  
 o/c J. Jayara  
 FOR MEMBER SECRETARY  
 MADRAS METROPOLITAN  
 DEVELOPMENT AUTHORITY  
 MADRAS - 600 008.

**SCHEDULE OF JOINERIES.**

DOOR	C.W. PANELLLED	D1: 1000 x 2000
DOOR		D2: 900 x 2000
DOOR		D3: 750 x 2000
WINDOW		W1: 1500 x 1370
WINDOW		W2: 900 x 1370
VENTILATOR		V: 900 x 600

AREA STATEMENT:  
 AREA OF SITE: 1800.00 SQ FT OR 167.400 M<sup>2</sup>  
 AREA OF CONST: 705.00 SQ FT OR 65.00 M<sup>2</sup>  
 COVERAGE 40%. F.S.I. 0.400.

LEGEND:  
 BOUNDARY SHOWN.  
 PRO. CONT SHOWN

*M. Balakottiah*  
 OWNER

*L. W. ...*  
 K. PERIASAMY D. C. R. E.  
 LICENSED SURVEYOR  
 CONSULTING ENGINEER  
 AVADI TOWNSHIP  
 MADRAS. 600054

LICENSED SURVEYOR