



PLAN SHOWING THE PROPOSED CONSTRUCTION OF RESIDENTIAL BUILDING
IN PLOT 9 S.NO 5/2F, 4/6, GENGUREDDY KUPPAM VILLAGE, THIRUNIRAVOOR TOWN PANCHAYAT
SRI PERUMPODUR TALUK, CHENGLEPUT DISTRICT. SCALE 1:100.


OWNER: THIRU. SHARFUDDIN

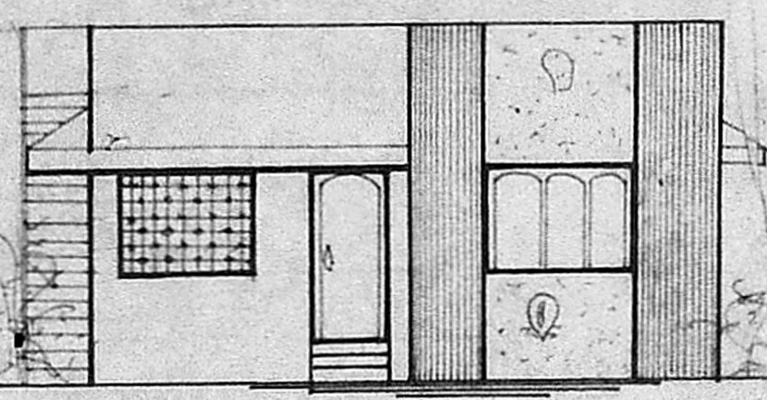


FRONT ELEVATION

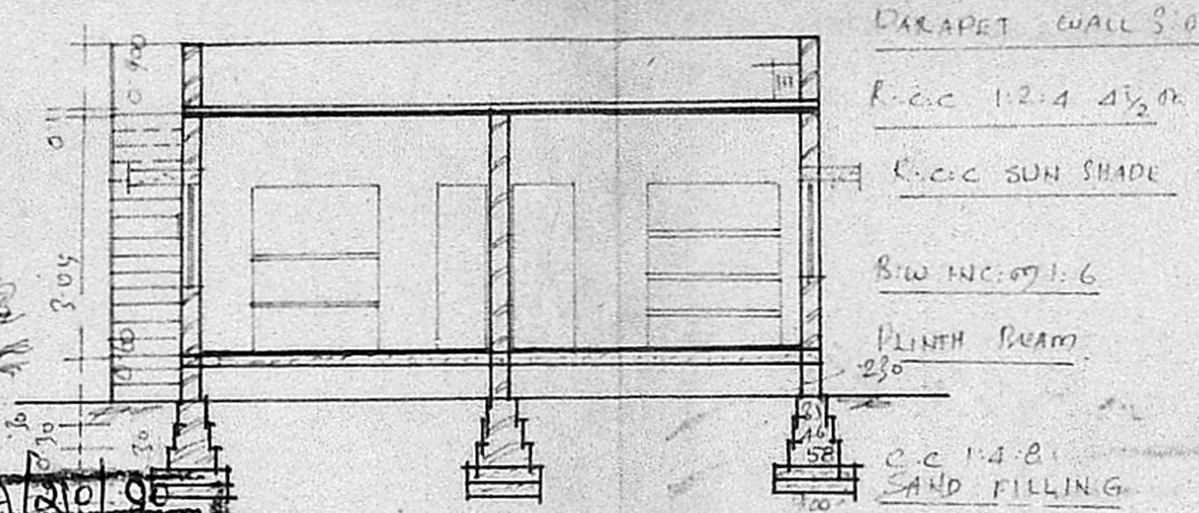

SECTION ON 1B

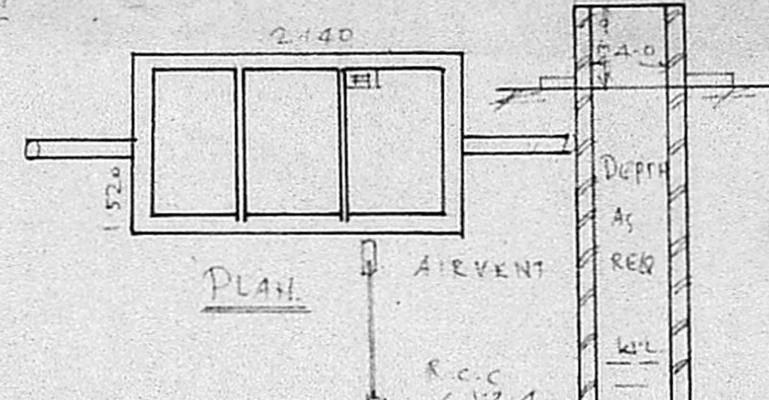


PLAN

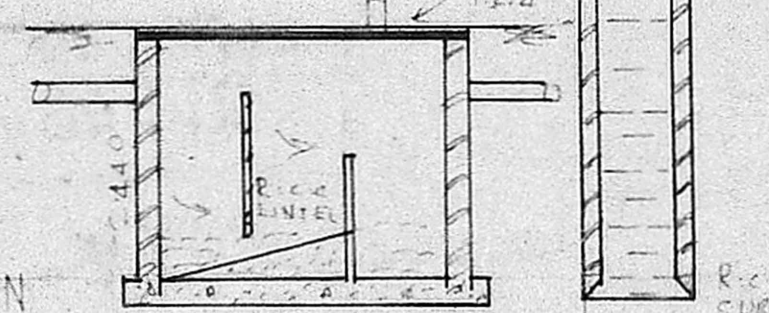


SECTION OF ST

SECTION OF WELL


Planning Permit No. A/20/96
APPROVED
 Subject to the conditions in this office letter.
 No. A/24506/88 28/02/89
 T. J. L. 28/2/90
FOR MEMBER SECRETARY
MADRAS METROPOLITAN DEVELOPMENT AUTHORITY

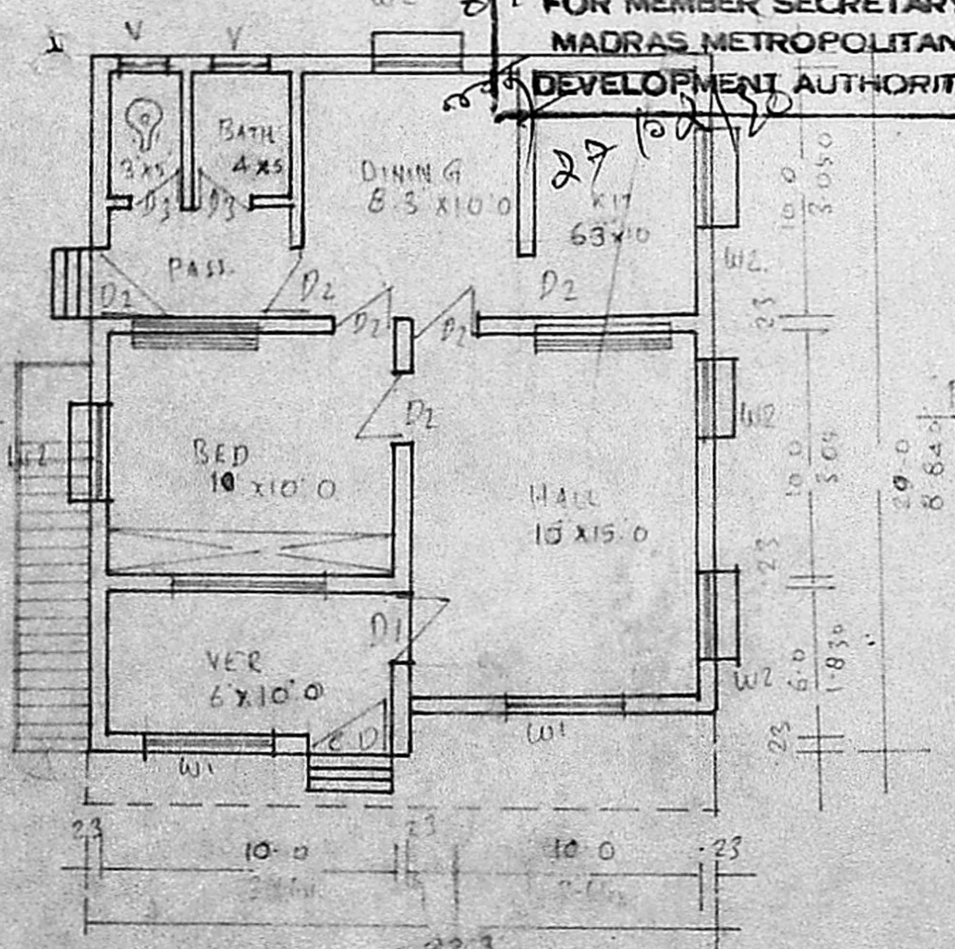

PLAN

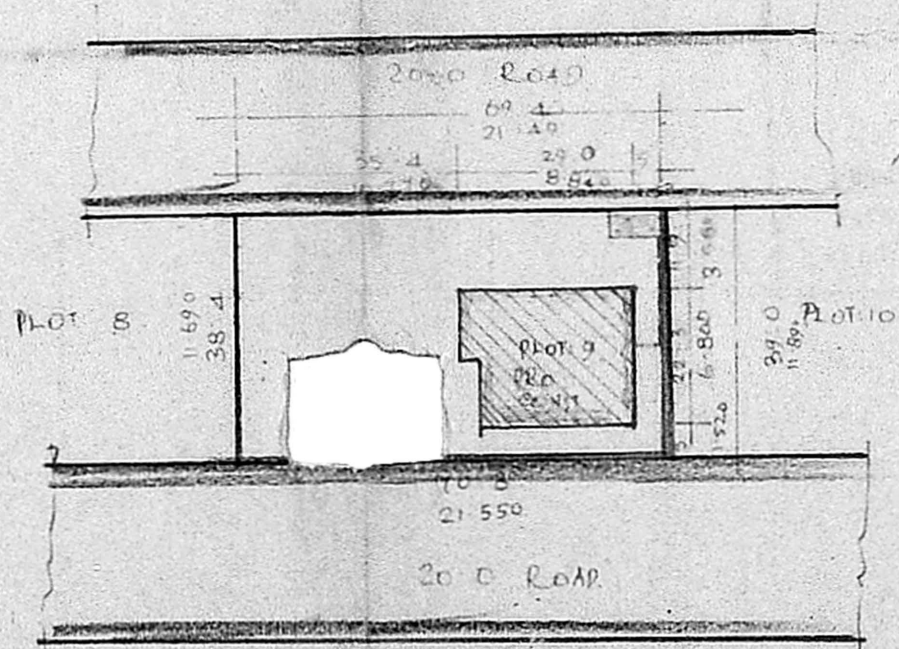

SITE PLAN
SCALE 1:100

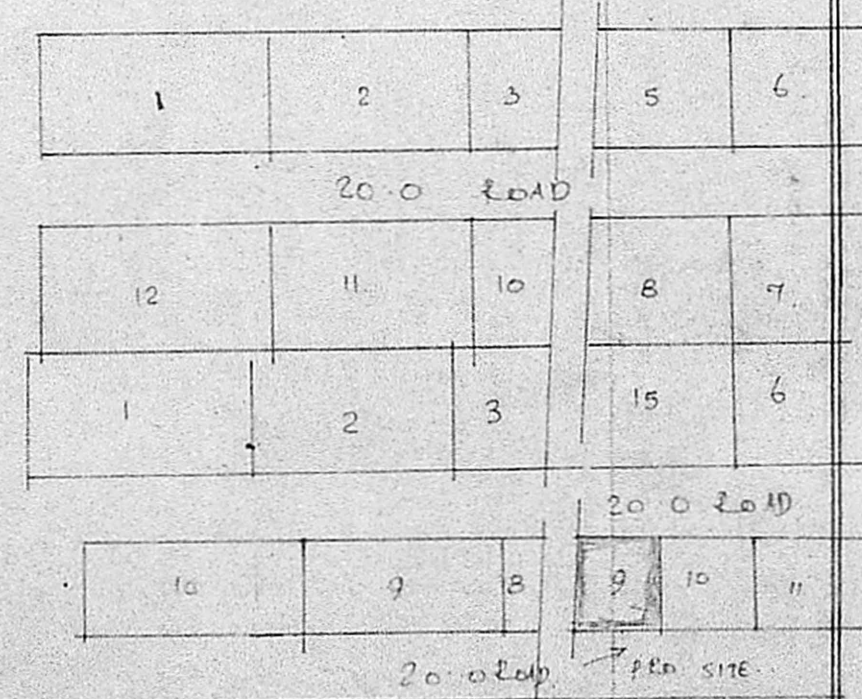

PART LAY OUT PLAN
NOT TO SCALE

BRIEF SPECIFICATIONS

FOUNDATION	C.C 1:4:8 15CM R
SUPER STRUCTURE	OVER SAND FILLING
ROOF	BRICK WORK INC: 1:6
FLOORING	R.C.C 1:2:4 4 1/2 IN WITH WEATHERING COURSE ON TOP
PLASTERING	C.M 1:4 12MM BR FOR WALLS
JOINERIES	FIRST CLASS HARD WOOD

SCHEDULE OF JOINERIES

DOOR	C.W. PANELED	D1: 1000 X 2000
DOOR		D2: 900 X 2000
DOOR		D3: 750 X 2000
WINDOW		W1: 1500 X 1370
WINDOW		W2: 900 X 1370
VENTILATOR		V: 900 X 600

AREA STATEMENT

AREA OF SITE	2730 SQ FT OR 252 SQ M
AREA OF CONST.	627 SQ FT OR 58 SQ M
COVERAGE	23/FSI @ 230

LEGEND
 BOUNDARY SHOWN ———
 PRO CONST SHOWN ———

OWNER
K. Shanmuga Sundaram, D.C.E.
LICENCED SURVEYOR & CONSULTING ENGINEER
 Thiruniravur, U.T. Nayal
 363, ... Road,
 Thiruniravur, K. S-602 024.

LICENCED SURVEYOR