

PLAN SHOWING THE PRO CONSTRUCTION OF A RESIDENCIAL BUILDING IN PLOT NO 63 OF R.S.NO. 72/2. OF ERNAVOOR VILLAGE "GIRIJA NAGAR" THIRUVOTTIYUR MUNICIPALITY (BETHEL NAGAR)


SCALE 1 INCH = 8 FEET

ONE PLAN APPD. BY M.M.D.A. IN. R.C. A/13802/87 DT. 24.2.89.


NAME OF OWNER: C. GNANASEKARAN.

PT. OF LAY OUT. UNAUTHORISED SUB-DIVIDED BEFORE 5.8.1975

C. Srinivas Plan
A/16938/89

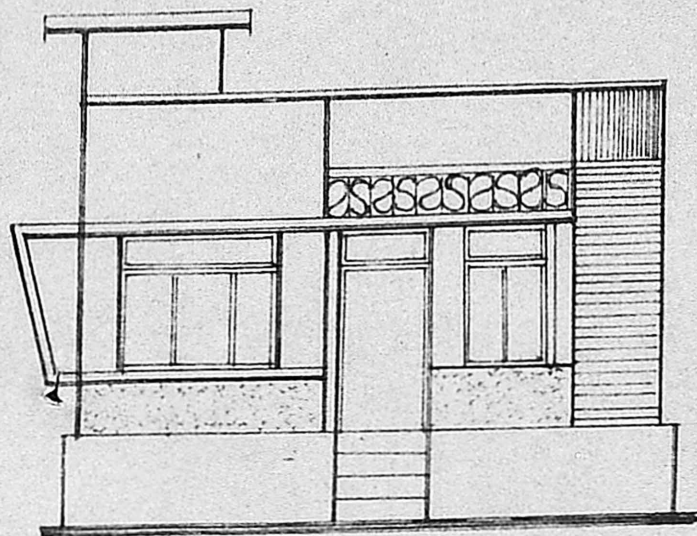

ELEVATION

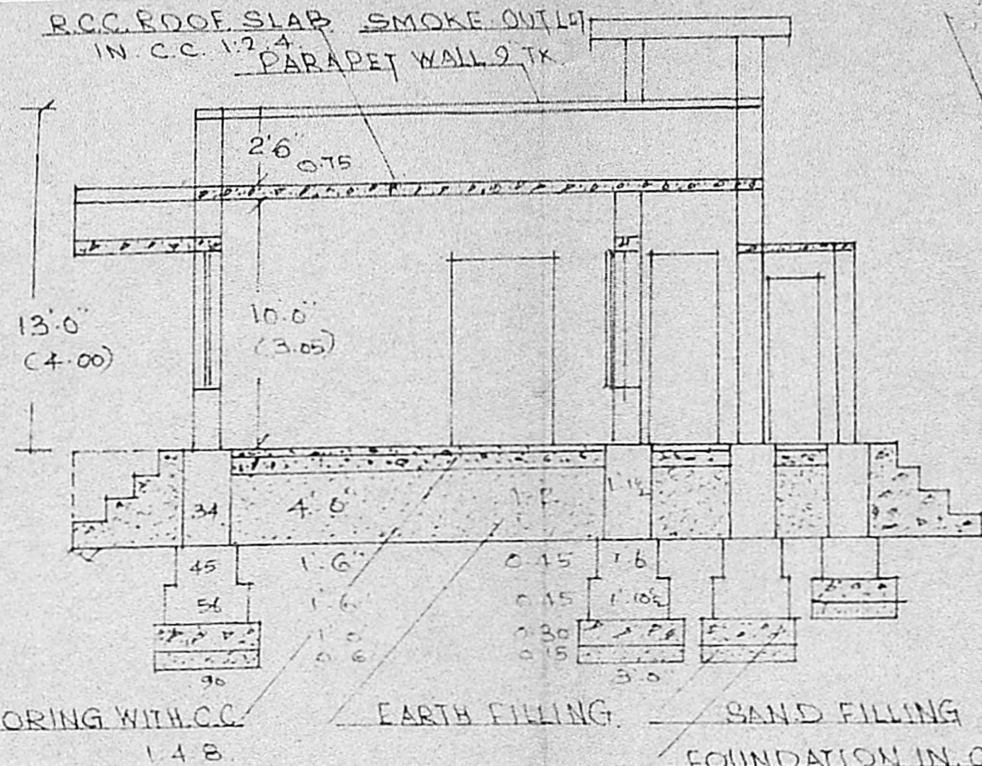

SECTION ON AA




REFERENCE:-

D - DOOR	3'3" X 6'6"	1.00 X 1.95
DI - DOOR	2'6" X 6'0"	0.75 X 1.80
W - WINDOW	3'0" X 4'0"	0.90 X 1.20
WI - WINDOW	4'0" X 5'0"	1.20 X 1.50
V - VENTILATOR	3'0" X 2'0"	0.90 X 0.60
C - CUP BOARD	3'0" X 6'0"	0.90 X 1.80


AREA OF THE SITE 1350.00/125.
PRO. BUILDING. 515 OR. 48
PLOT COVERAGE. 38%
F.S.I. 0.38.

PLOT BOUNDARY. PRO. SHOWN. ROADS SHOWN.



OWNER: M. Balasubramanian, D.C.E.
LICENSED SURVEYOR.
THIRUVOTTIYUR MUNICIPALITY.
OFF. No. 125 J.H. d
KALADIPET, MADRAS 600 019.
Resi: 40/8, Vasantha Nagar 4th St., KALADIPET, MADRAS-600 019.

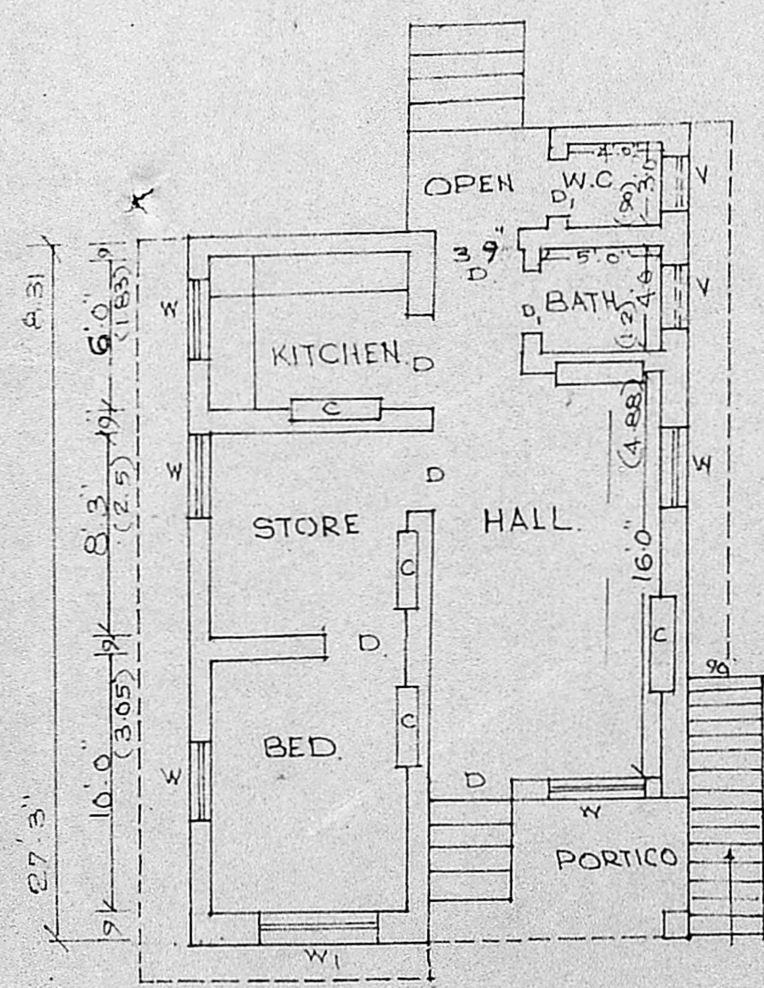


PLAN OF G.FLOOR

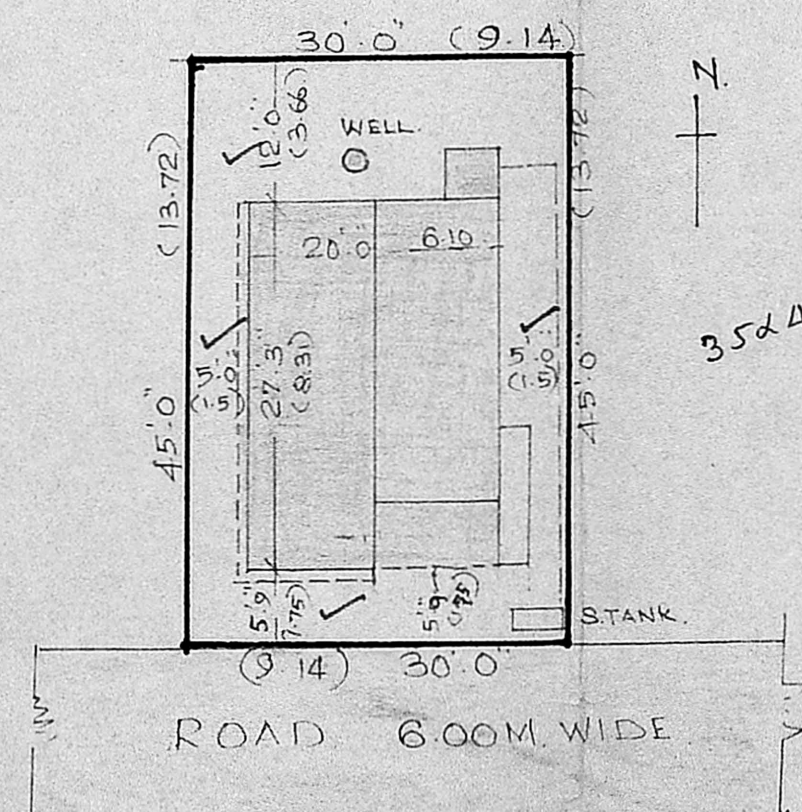

SITE PLAN SCALE 1" = 16'

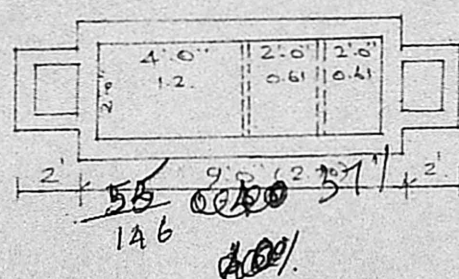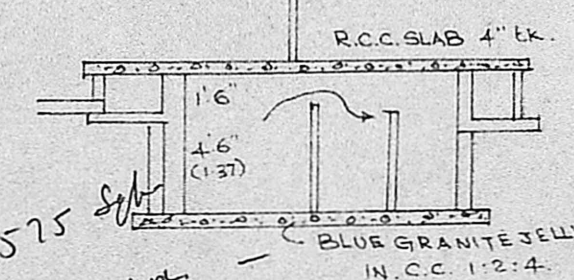

PLAN AND SECTION OF SEPTIC TANK.

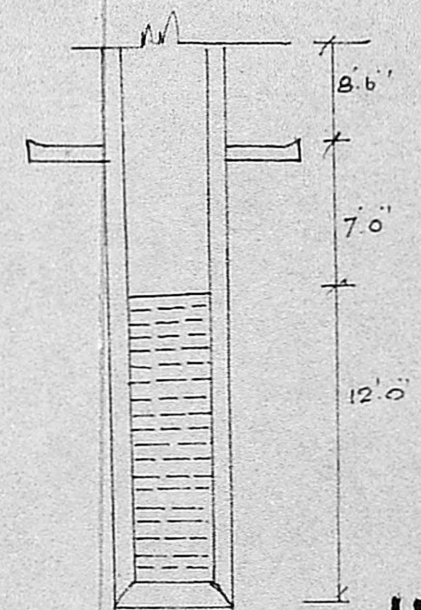

C/S OF WELL.

560 sq ft
52.872
55 m²

Planning Permit No. H/700/89

APPROVED

Subject to the conditions in this office letter.
No. H/6838/89 Dt. 31/2-89

T. L.
31/2/89.
FOR MEMBER SECRETARY
MADRAS METROPOLITAN
DEVELOPMENT AUTHORITY