




FRONT ELEVATION.

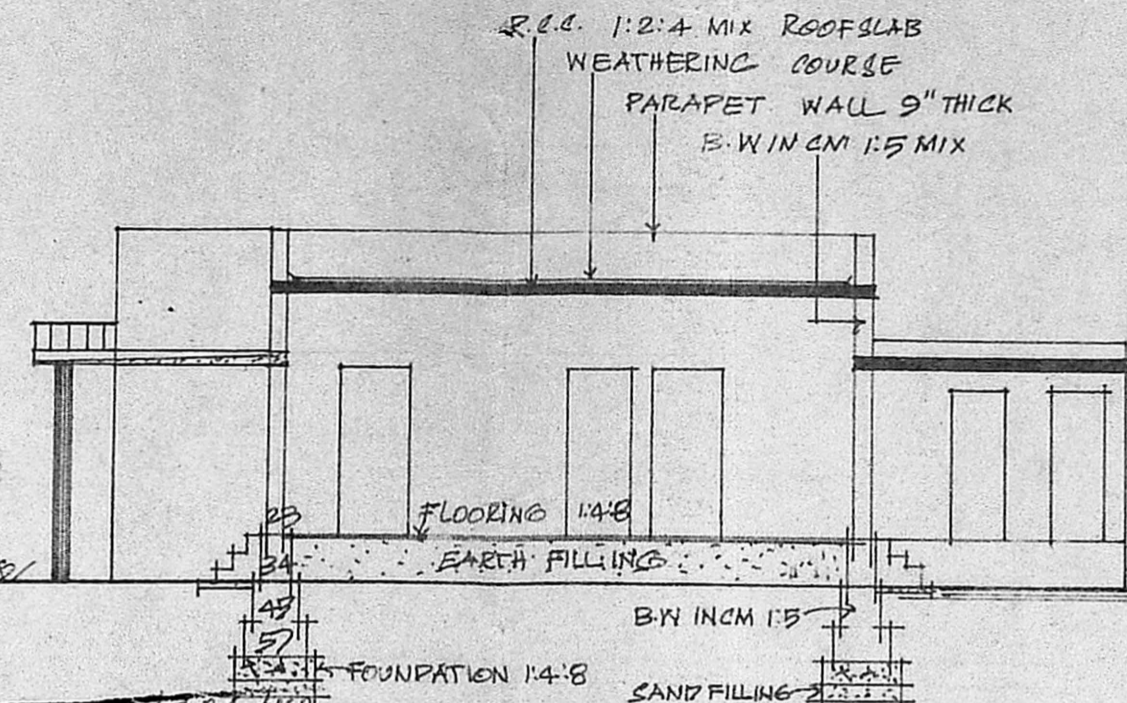

SECTION ON 'AA'

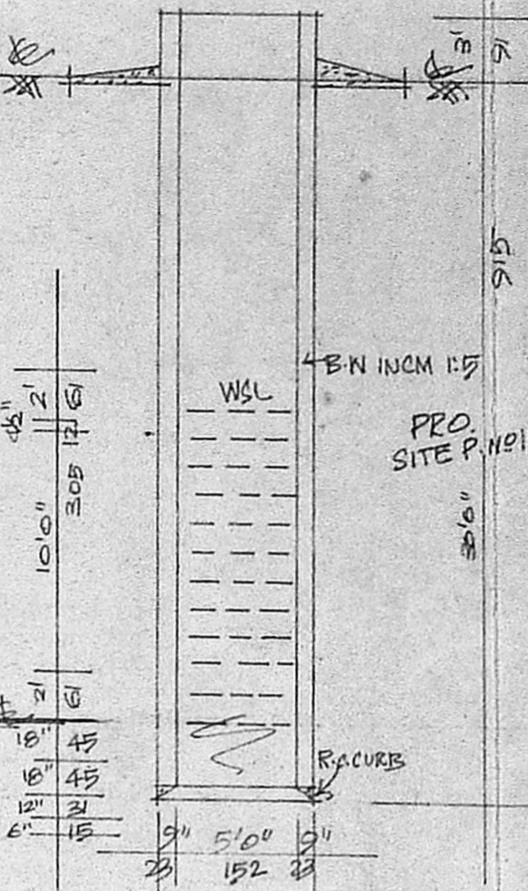


SEC. OF WELL.

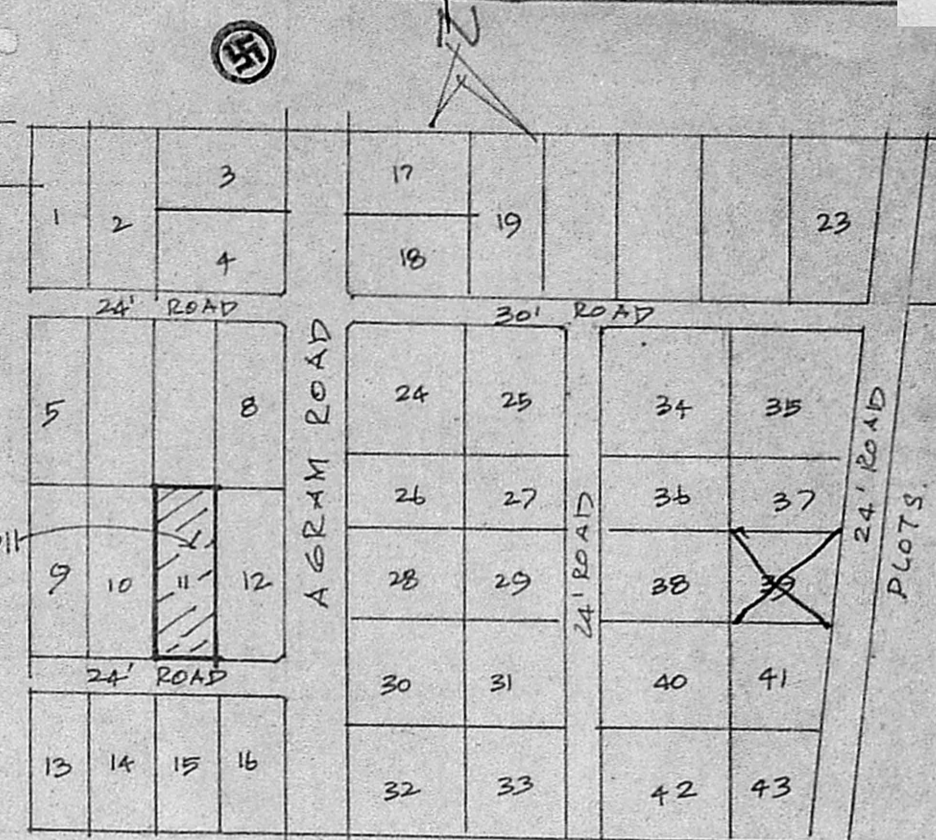

LAY OUT PLAN.

SCALE (NTS)

COLOR INDEX :-

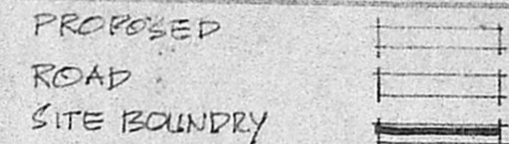


TOTAL PLOT EXTENT	2870 SQ.FTS.	267 SQ.MK.
TOTAL PLINTH AREA	651 SQ.FTS.	60 SQ.MK.
OPEN SPACE	2219 SQ.FTS.	207 SQ.MK.
FSI	0.23.	

REFERENCE :-


R. DOOR	100 X 213
D. DOOR	91 X 198
D2. DOOR	75 X 183
W. WIND	91 X 135
W1 WIND	135 X 135
V. VENT	61 X 45

SEC. OF SEP. TANK.

**APPROVED**  
 PLOT NO. 11  
 FOR MEMBER SECRETARY  
 MADRAS METROPOLITAN  
 DEVELOPMENT AUTHORITY

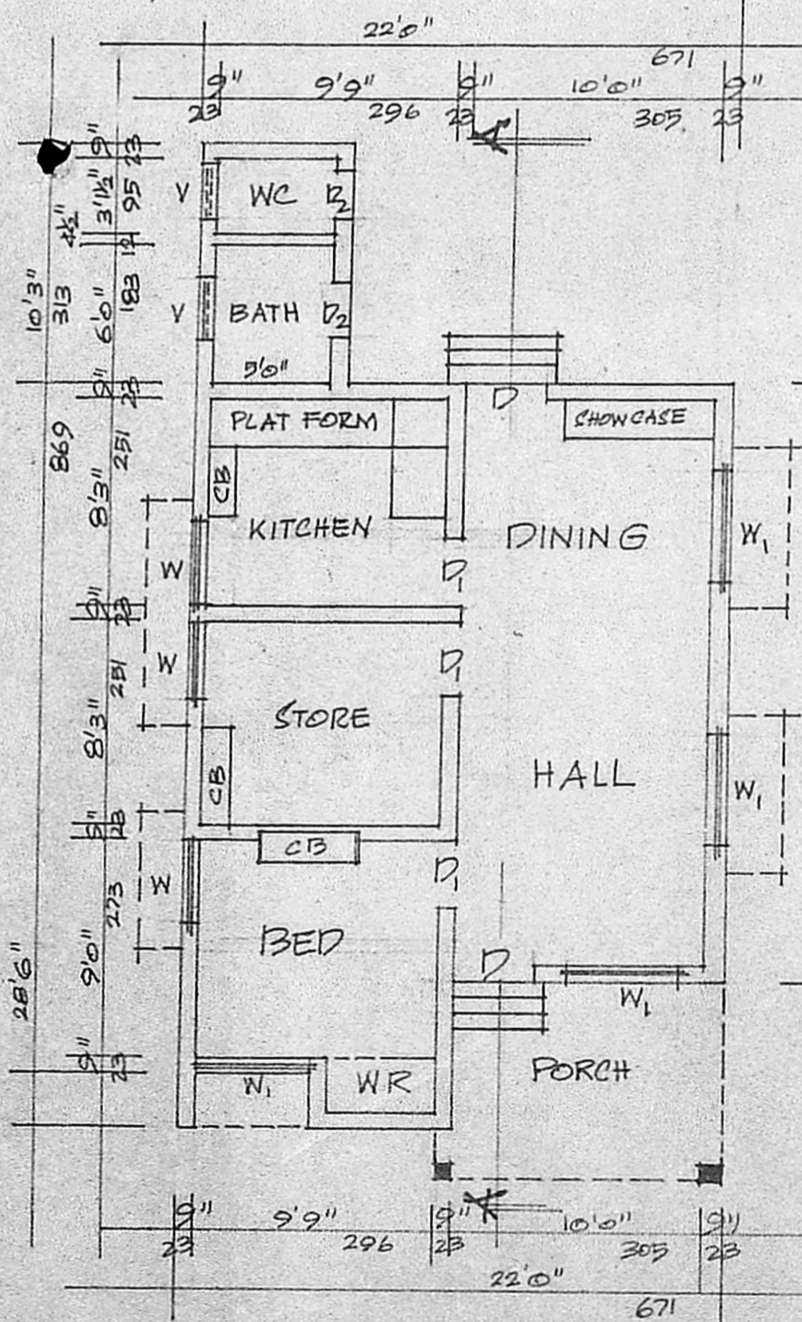

PLAN.

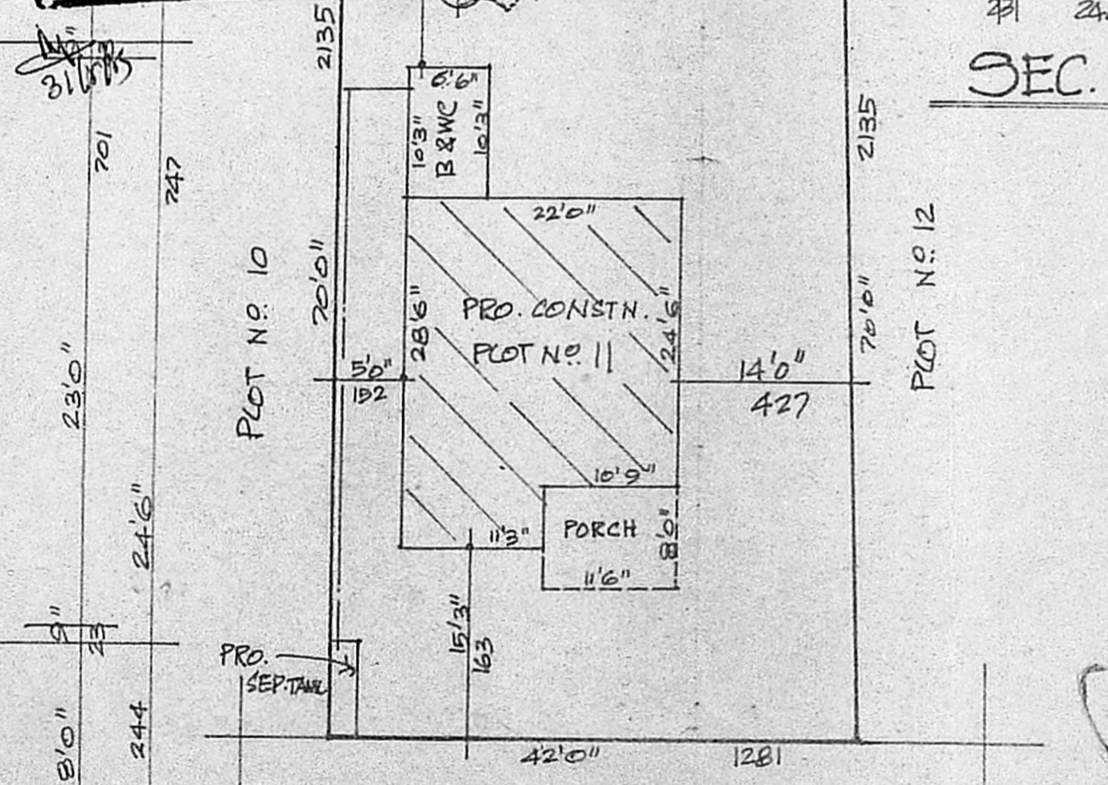

SITE PLAN.

PLAN SHOWING THE PROPOSED CONSTRUCTION  
 OF A HOUSE IN SURVEY NO. 382/1 OF V.N. 173.  
 SELAIYUR VILLAGE. AT PLOT NO. 11. SRI RANGA-  
 NATHA NAGAR. EAST TAMBARAM. MADRAS.  
 TAMBARAM MUNICIPAL LIMITS.

SCALE 1:100 & 200

**R. ARAVAMUTHAN** B.Sc., MIE IRSE (Retd.)  
 Retd. Dy CHIEF ENGINEER'S RLY  
 CONSULTING ENG NEER  
 REGD. VALUER & INSURANCE SURVEYOR.  
 17, JAGADEESHWARAN STREET,  
 T. NAGAR, MADRAS-600 017

**K. KRISHNA RAJAN, L.C.E.**  
 Consulting Engineer,  
 LICENSED SURVEYOR,  
 TAMBARAM MUNICIPALITY,  
 4, Brindavan Ayaou Kennedy St.,  
 TAMBARAM WEST,  
 MADRAS-600 045

(R. Shanmugasundaram.)  
 OWNER

APPROVED VALUER  
 INDIAN BANK.