


PLAN SHOWING THE PRO SUB-DIVISION AND CONSTRUCTION OF A RESIDENCIAL BUILDING IN PLOT NO. 4, R.S. NO. 73/1 OF ERNAVOOR VILLAGE, THIRUVOTTIYUR, MUNICIPALITY.


SCALE 1 INCH - 8 FEET.
NAME OF OWNER :- B. ANJANEYALU.

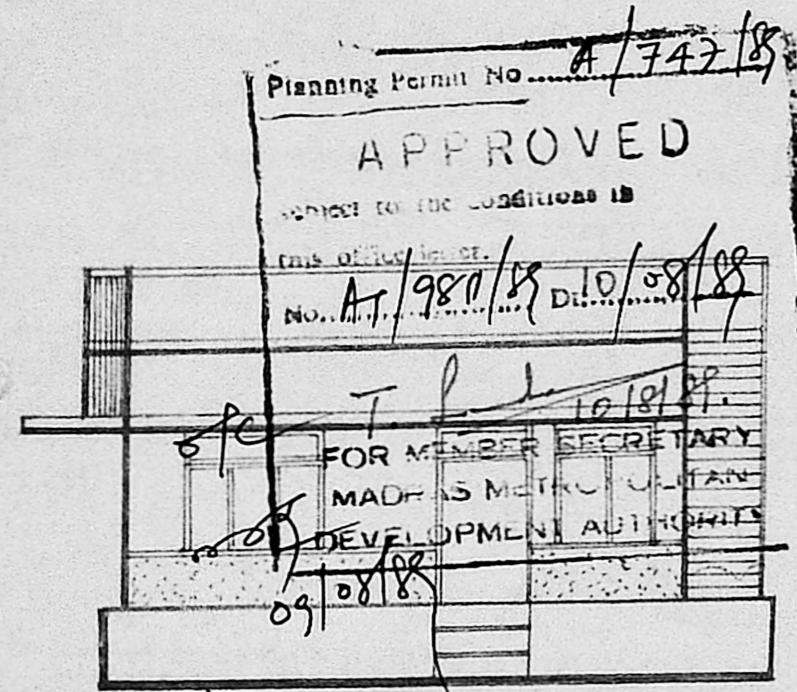


ELEVATION

12
7-9
2.3
22.0


A 22' x 22' h
A 89.5 m.
SAND FILLING

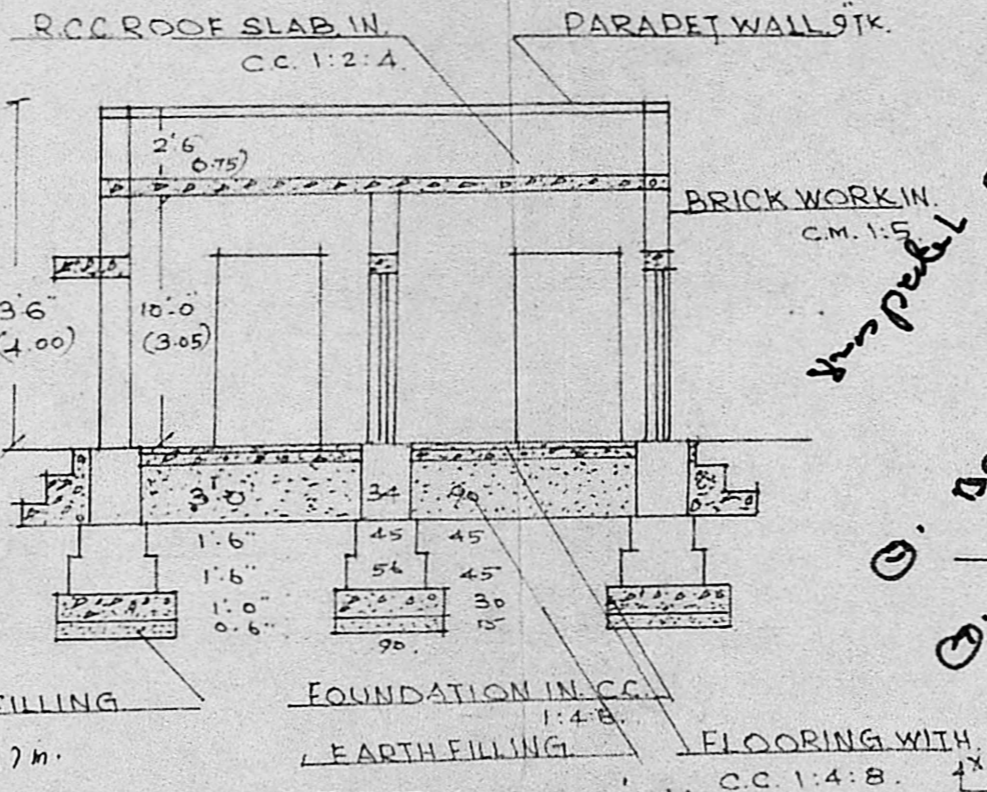


SECTION ON AA'

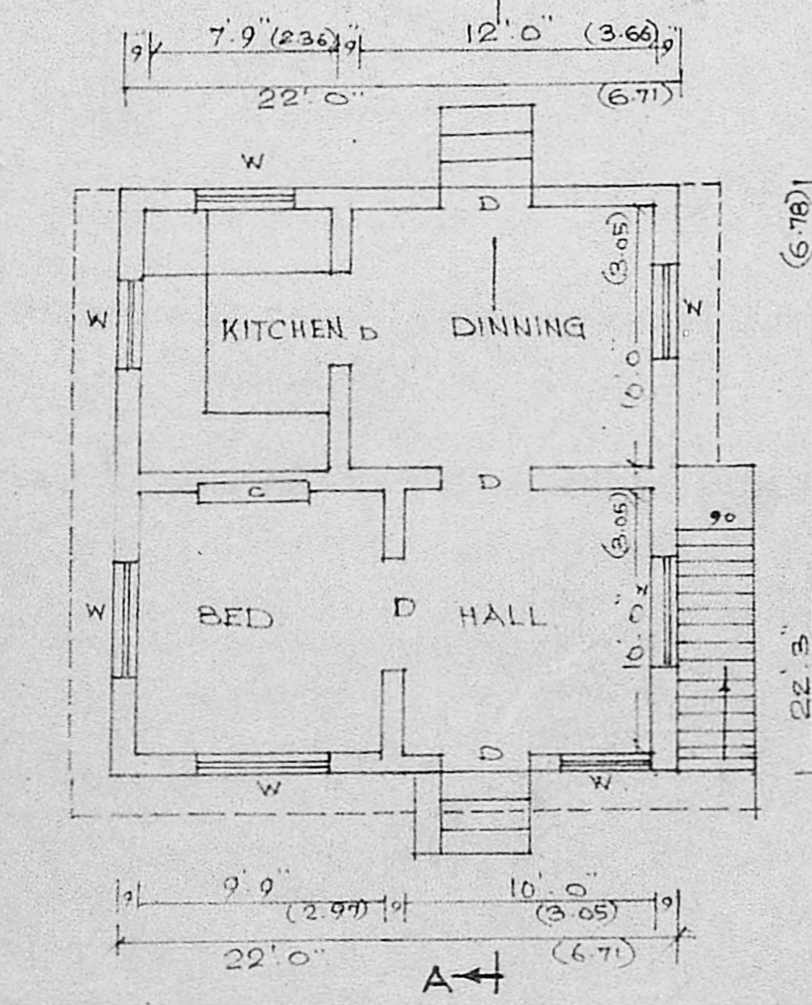

PLAN OF G. FLOOR.

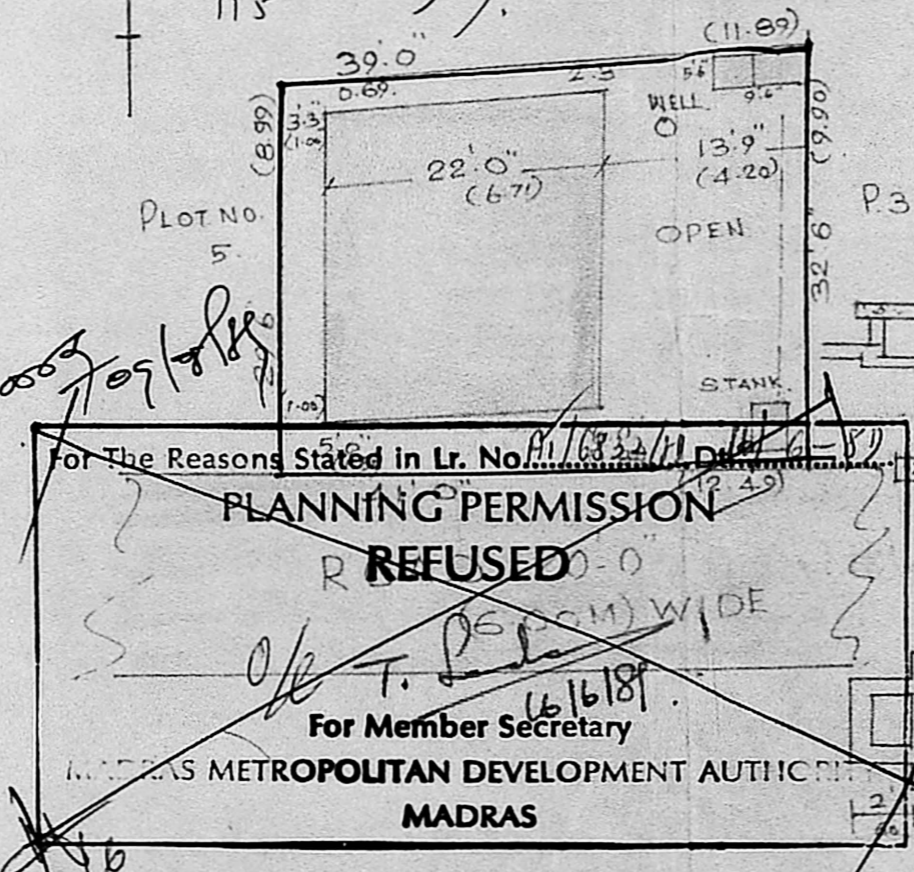

SITE PLAN. SCALE 1" - 16'

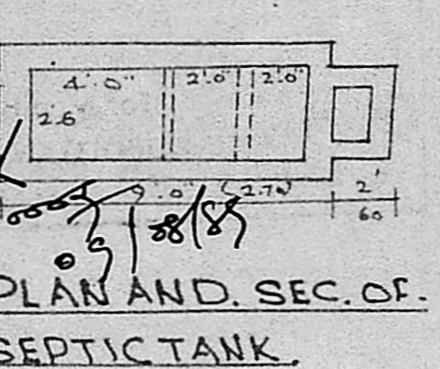


PLAN AND SECTION OF W.C. AND BATH


C/S OF WELL.

40 x 31
1240 Sqm
115.19 m²

Handwritten notes:
This plot is 13.6.89
Concrete complete
Superstructure is in progress
Plot 20' wide thing
Plot 9' 1/2' wide

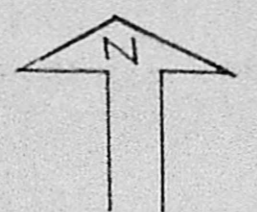

THIRUVEETHI AMMAN KOIL ST
(ROAD MAINTAINED BY MUNICIPALITY)

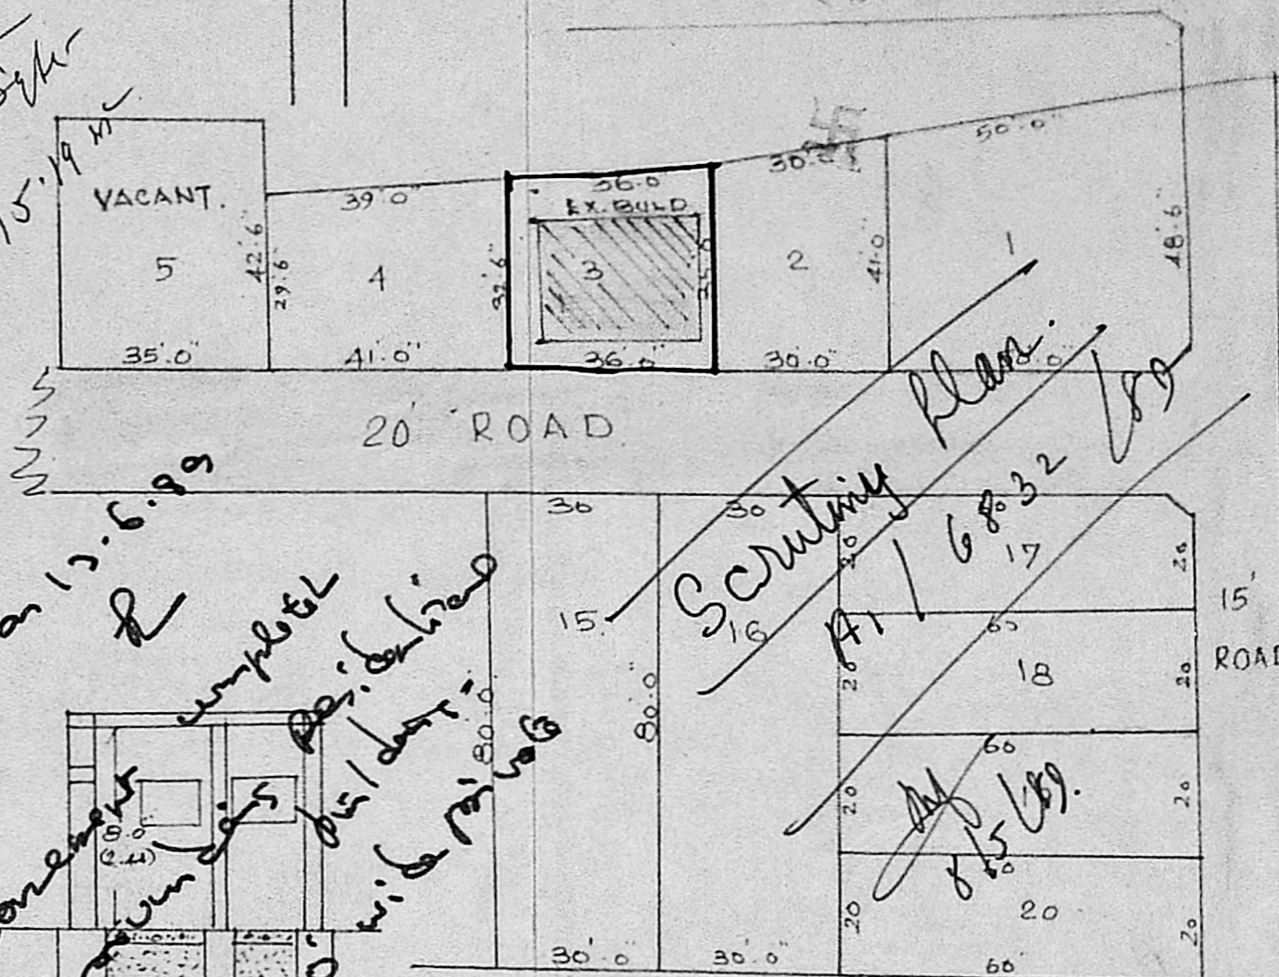

PT OF LAY-OUT. SCALE 1 INCH - 33 FEET.

REFERENCE:
D - DOOR. 3'6" X 6'0" 1.05 X 1.80
D1 - DOOR. 2'6" X 6'0" 0.75 X 1.80
W - WINDOW 3'0" X 5'0" 0.90 X 1.50
W1 - WINDOW 4'0" X 5'0" 1.20 X 1.50
V - VENTILATOR 3'0" X 2'0" 0.90 X 0.60
AREA OF THE SITE. 1240 OR 115 M²
PRO. BUILDING. 490 OR 45 M²
PLOT COVERAGE. 40% F.S.I. 0.40.
PLOT BOUNDARY SHOWN.

PRO. BUILDING.

ROADS.

ROADS MAINTAINED BY MPLTY.

AREA OF W.C. AND BATH - 52 OR 5 M²

M. Bala Subramanian
M. Balasubramanian, D.C.E.
LICENSED SURVEYOR,
THIRUVOTTIYUR MUNICIPALITY,
Off: No. 125, T H Road,
KALADIPET, MADRAS-600 019
Res: 40/8, Vasantha Nagar 4th St.,
KALADIPET, MADRAS-600 019

B. Anjaneyalu
OWNER