




PLAN SHOWING THE PROPOSED CONSTRUCTION OF A HOUSE
 IN S.NO. 156/B. 2-A/5 OF VANDALUR VILLAGE.
 KATTANKOLATHUR PANCHAYAT UNION LIMITS. SCALE 1:100 & 200.
 OWNER: Mr. M. C. SRIVATSA.

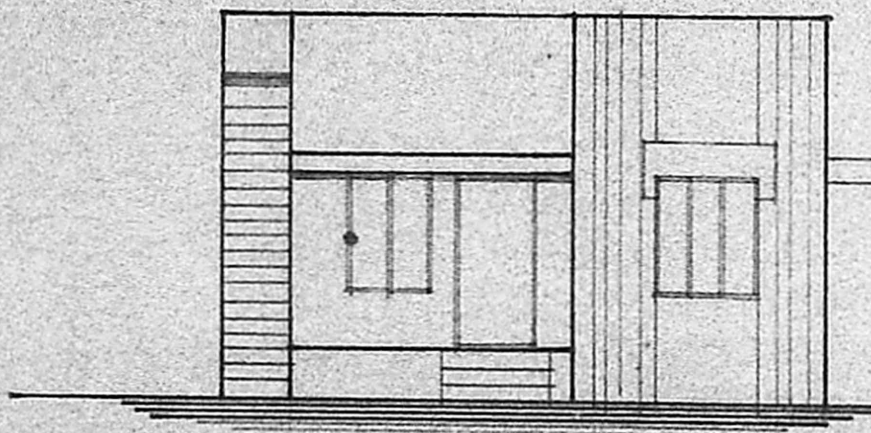

FRONT ELEVATION.

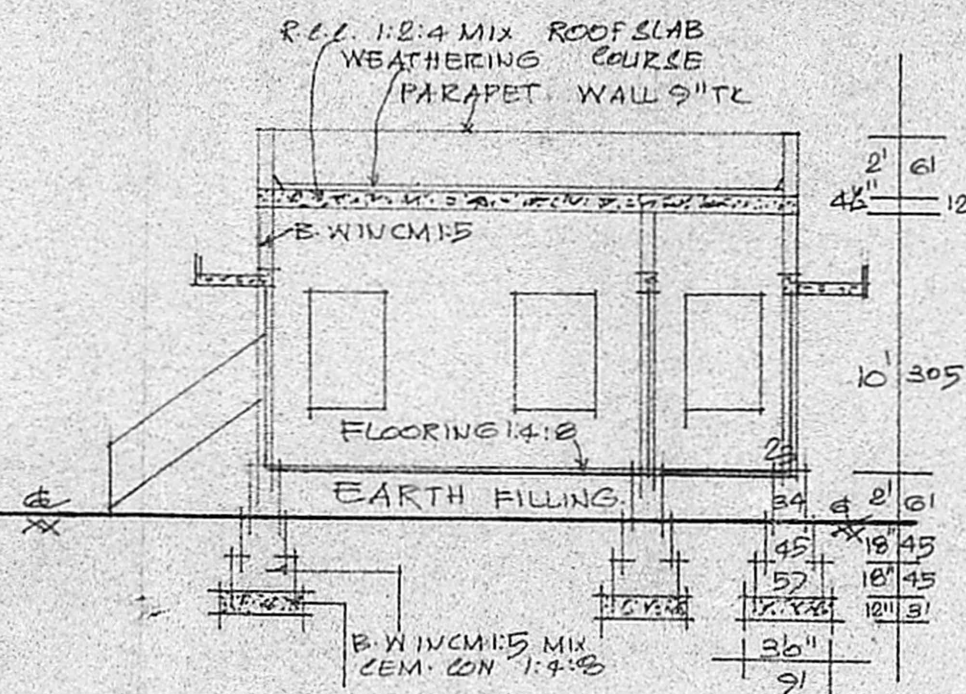


SECTION ON 'AA'

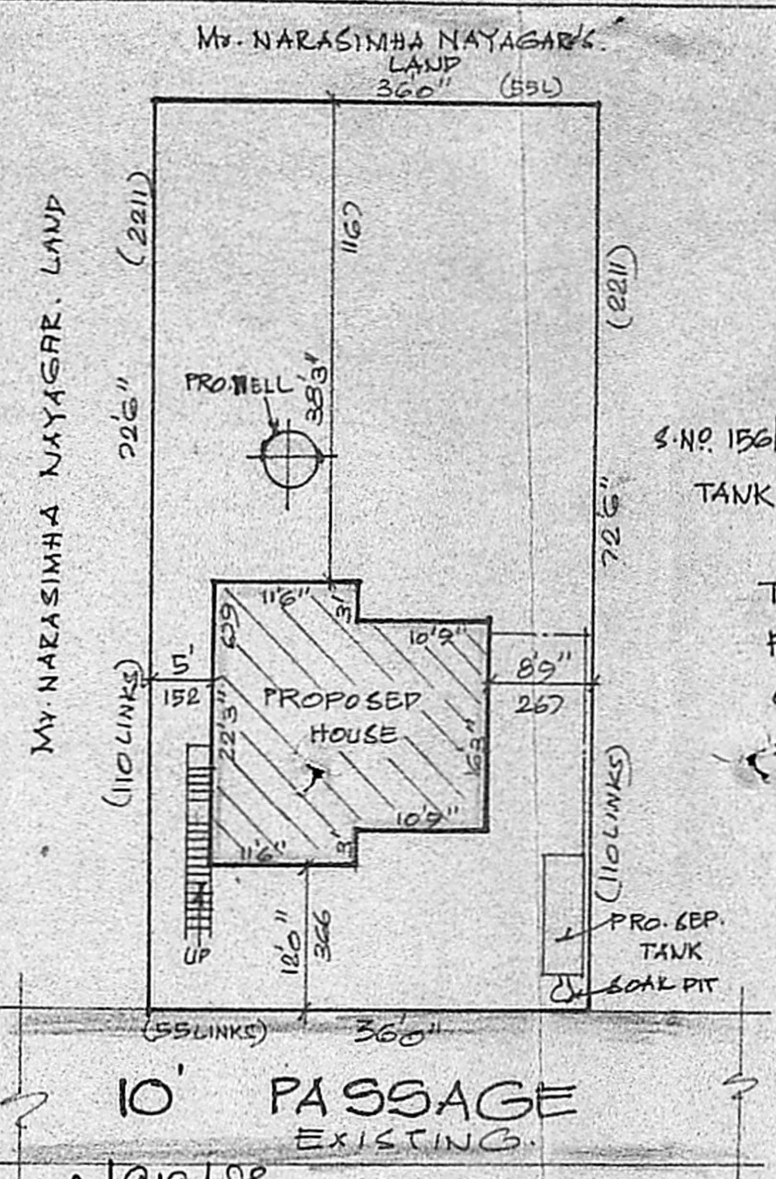


SITE PLAN.

	SQ. FTS.	SQ. YDS.
TOTAL EXTENT	62828	244
PROPOSED PLINTH	43811	170
OPEN SPACE	2158	204
FSI COV. A	112.65	18.7
COVERAGE		18.7%


Security PART I P. 17.7.89. 25/10/89
 PART II
 A.P. 18/7/89 D.P.

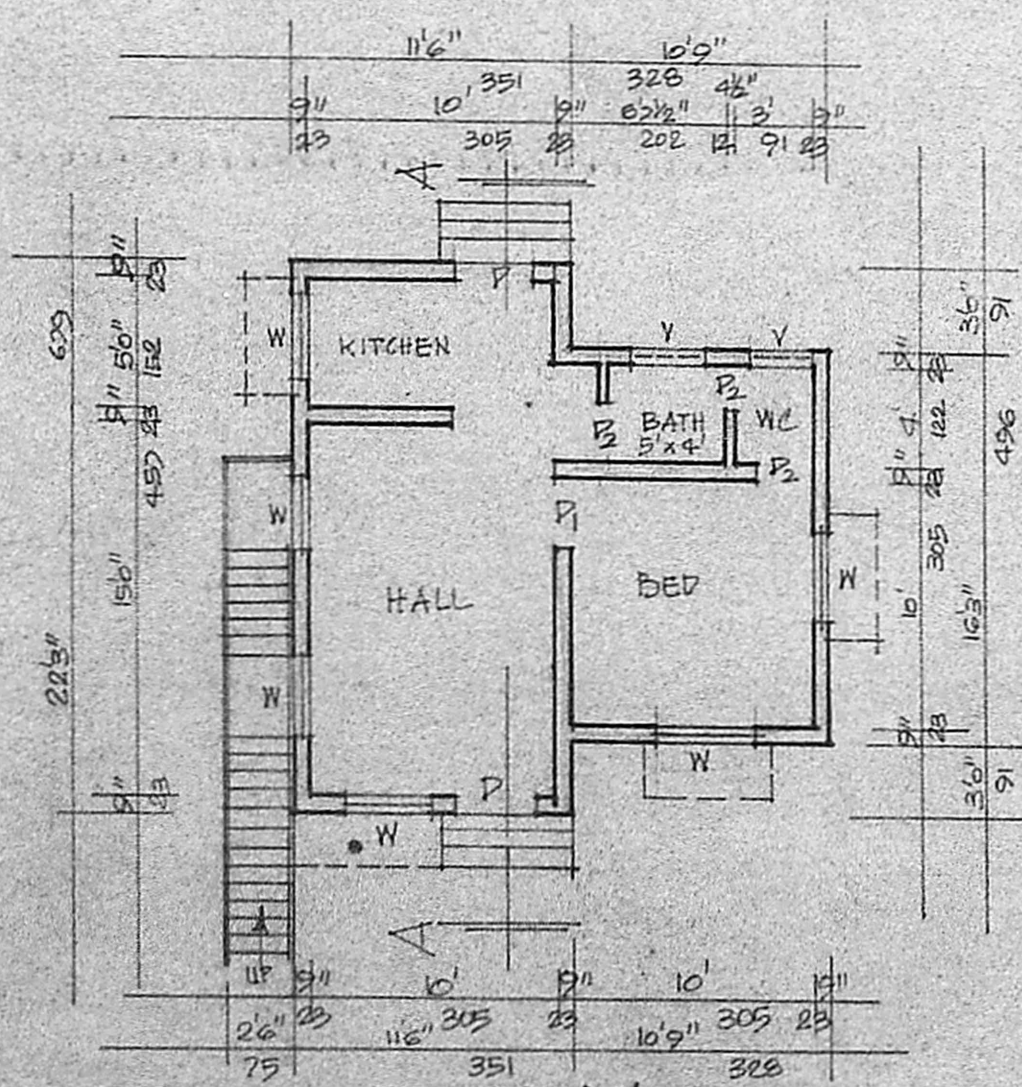

PLAN.

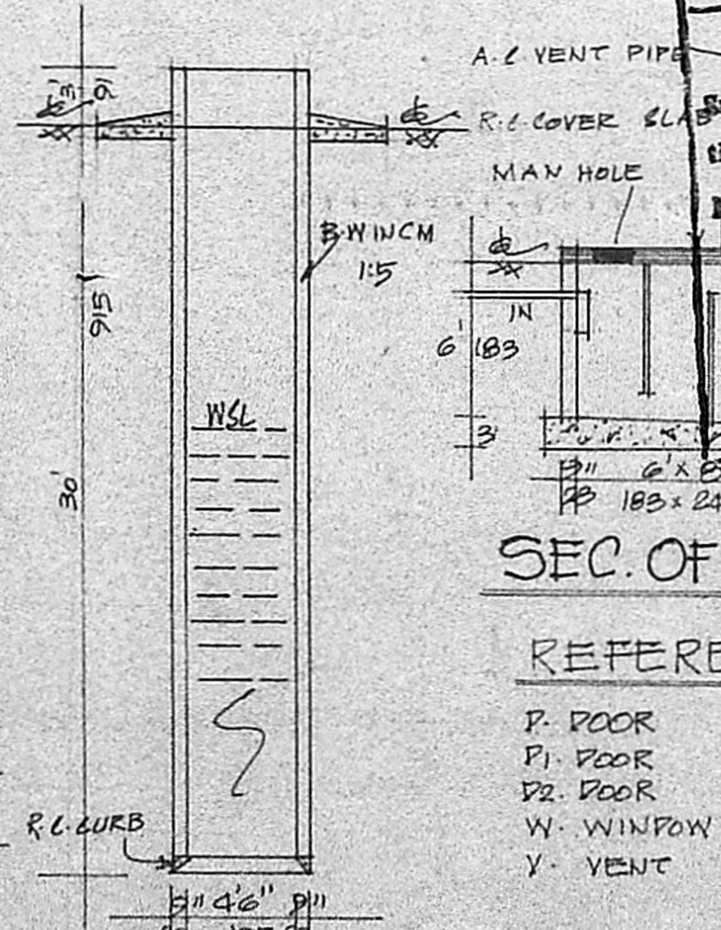

S.E.C. OF SEPT. TANK.

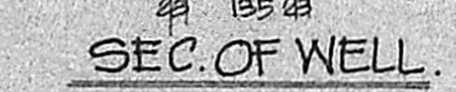

S.E.C. OF WELL.


Planning Permit No. A/11265/89
APPROVED SCALE 1:200
 Subject to the conditions in this office letter.
 A/11265/89 IS-9-88
 FOR MEMBER SECRETARY,
 MADRAS METROPOLITAN DEVELOPMENT AUTHORITY
 14.9.88

REFERENCE

- P. FLOOR 100 x 213
- P1. FLOOR 91 x 183
- P2. FLOOR 75 x 183
- W. WINDOW 91 x 135
- V. VENT 75 x 45

COLOUR INDEX

- PROPOSED ROAD
- SITE BOUNDARY

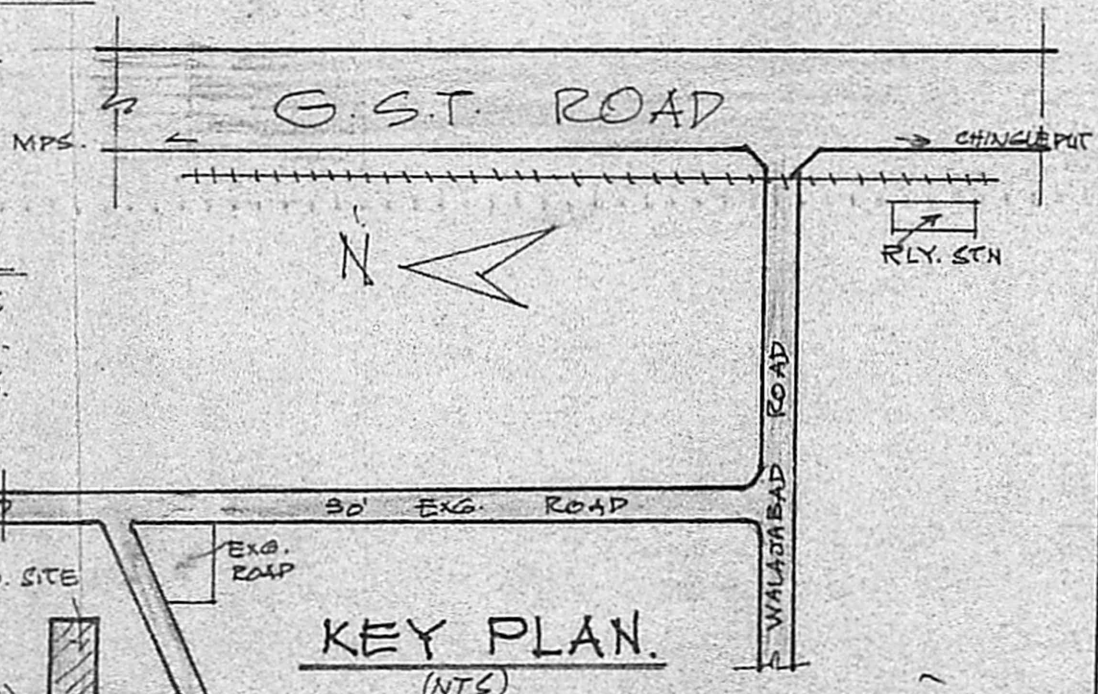

KEY PLAN. (NTS)

Mr. T. E. SAMPATH KUMAR
 EXG. BUILDING APPR. BY MMDA
 LV83/1156/82
 Dt. 19.5.82

M. C. Srivatsa
 OWNER

K. Kombarajam
 K. Prishu Rajan, L.C.E.
 CONSULTING ENGINEER,
 L.C.E. & S.M.A.E. R.
 TAMIL NADU METROPOLITAN
 I. BRINDAVAN BLUE, KENNEDY ST.,
 TAMBARAM WEST
 MADRAS-600045.

L.S.