


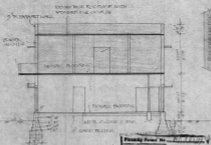

FRONT ELEVATION




SECTION




KEY PLAN  
NOTED SCALE

120.54  
167.41  
17/12  
1.51  
0.74  
0.74

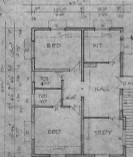

PROPOSED FIRST FLOOR  
SCALE 1:200

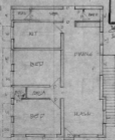

EXISTING GROUND FLOOR  
SCALE 1:200

Planned under No. 100/100/100/100  
**APPROVED**  
Subject to the conditions as  
set out here.  
No. 100/100/100/100  
10/10/10  
FOR MEMBER SECRETARY  
MADRAS METROPOLITAN  
DEVELOPMENT AUTHORITY



SITE PLAN  
SCALE 1:200

**SCHEDULE OF JOBBY**

TYPE	SIZE	DESCRIPTION
D	10000	TO RAMPED ROOF
D1	10000	- DO -
V	10000	TO GLAZED WINDOW
M	10000	- DO -
V	10000	TO GLAZED WINDOW

**AREA STATEMENT**

	SQ. FEET	SQUARE METERS
AREA OF THE PLOT	802	167.41
EXISTING BUILDING	784-179	72.75
PROPOSED ADDITION	784-179	72.75

**PROPOSED ADDITION TO THE EXISTING BUILDING IN S.N.E. 40/1 NANDAM BAKKAM VILLAGE SAIDA PET TALUK CHINGLEPUT DISTRICT.**

EXISTING PLAN: APPROVED S.N.E. NO. 29/4 DATED 25.12.70

Shankar Raviindran  
C.E. OF THE PROJECT

R. M. S.  
R. M. S. 100/100/100/100  
10/10/10  
10/10/10