






N

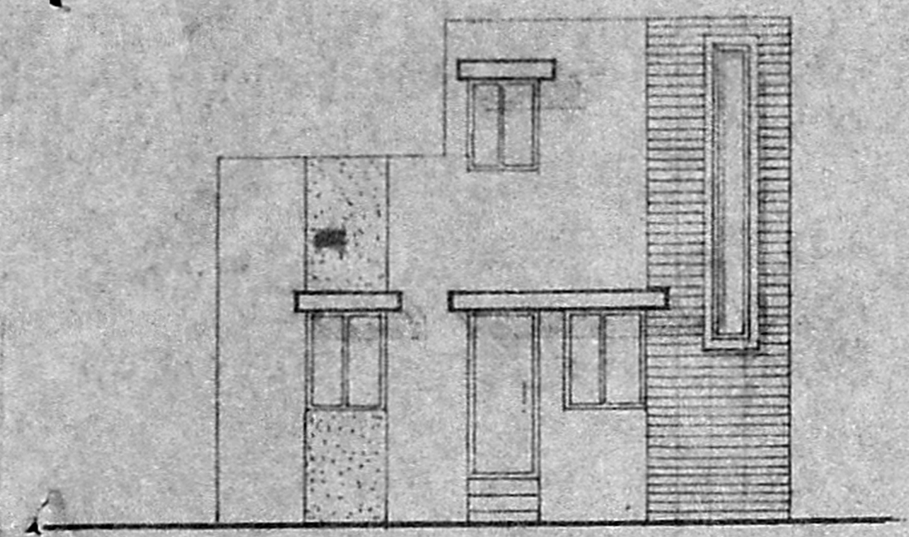


ELEVATION

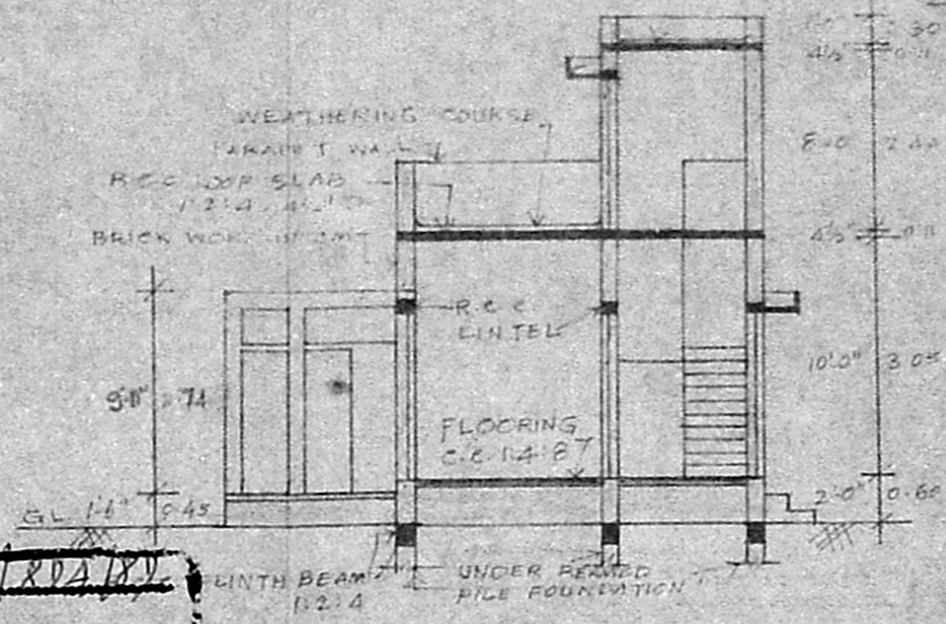

SECTION ON AA

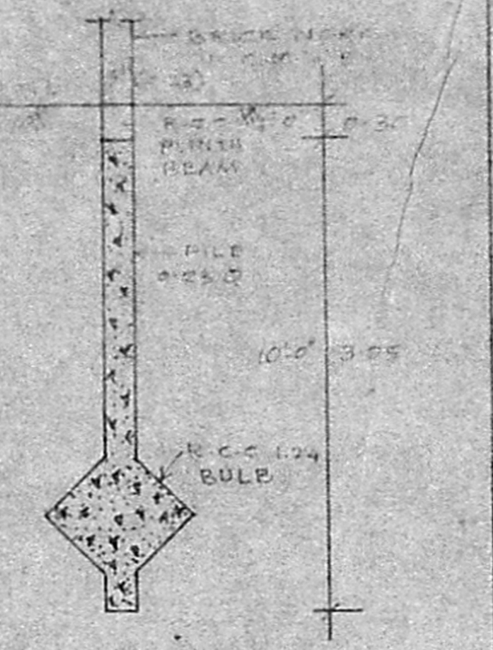

UNDER REAMED PILE FOUNDATION  
SCALE = 1" = 4'-0" (1:50)

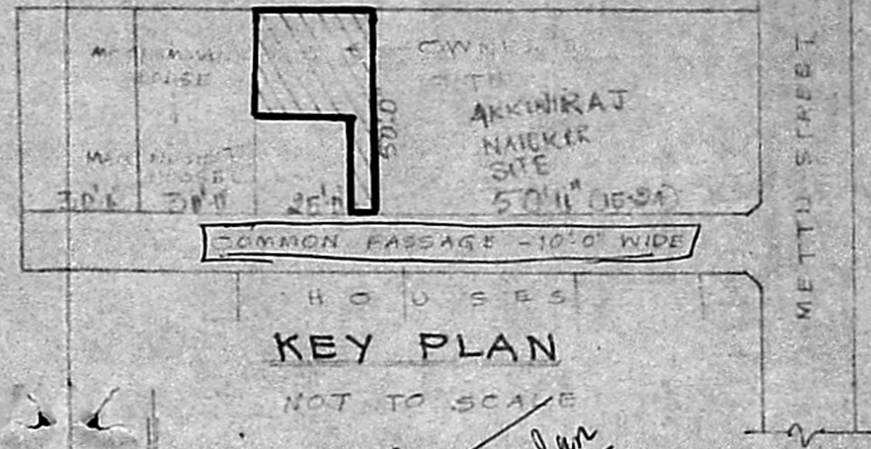

KEY PLAN  
NOT TO SCALE

Planning Permit No. A/12/15/189

**APPROVED**

Subject to the conditions in this office letter.

No. A/12/15/189 Dt. 12/9-89

*O/C T. J.*  
12/9/89

FOR MEMBER SECRETARY  
MADRAS METROPOLITAN  
DEVELOPMENT AUTHORITY

JOINERY

DOOR	7'-0" x 7'-0"	0.90 x 2.13 M
DOOR	2'-6" x 6'-0"	0.76 x 1.82
WINDOW	3'-4" x 6'-0"	1.06 x 1.37
WINDOW	1'-8" x 11'-0"	0.45 x 3.35
VENTILATOR	3'-0" x 2'-0"	0.90 x 0.60
DOOR/V	5'-0" x 8'-0"	0.90 x 2.44

AREA:


	SQ FT	SQ M.
TOTAL AREA OF SITE	700.00	65.05
PROPOSED CONSTN. IN G.F.	422.81	39.28
PROPOSED CONSTN. IN F.F.	92.52	8.60

COLOUR INDEX: FLOT COVERAGE = 80%, FLOOR SPACE INDEX = 0.60


SITE BOUNDARY:

PROPOSED CONSTRUCTION:


EXISTING ROADS:

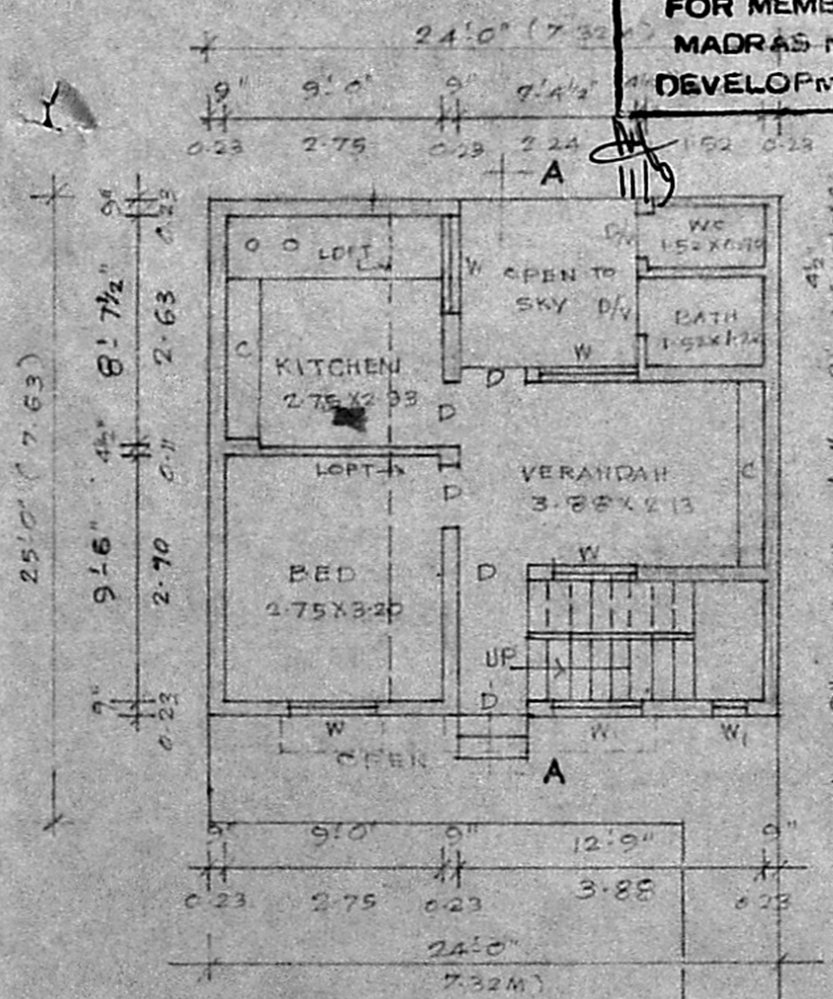

GROUND FLOOR PLAN

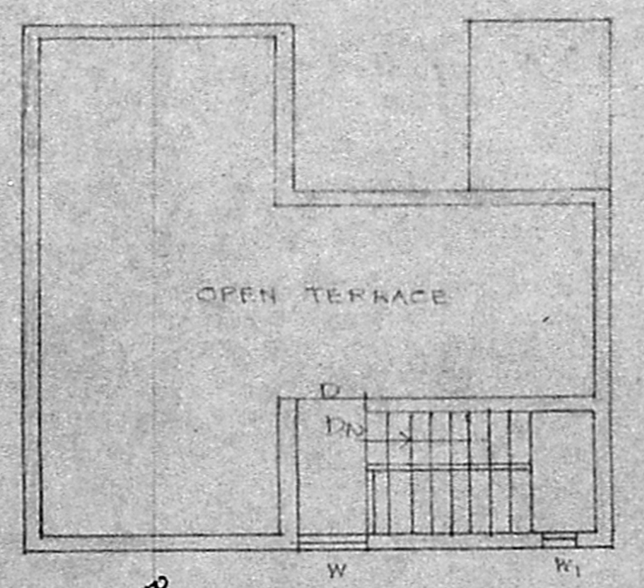

FIRST FLOOR PLAN

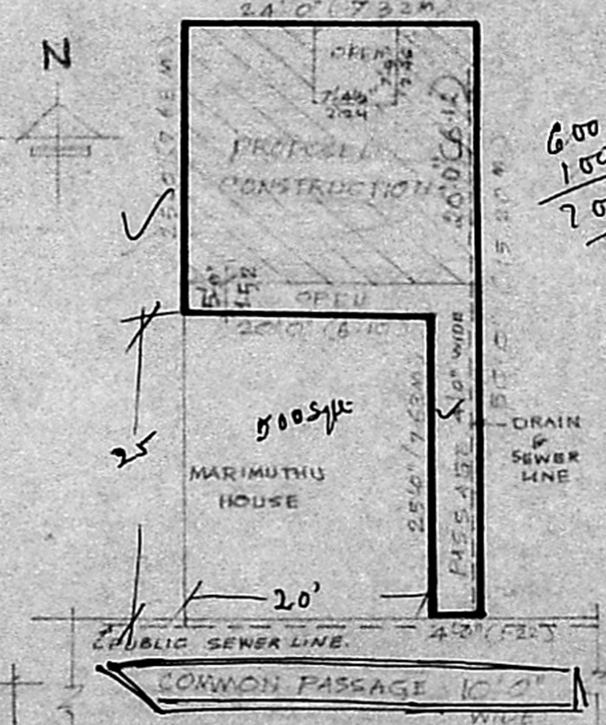

SITE PLAN

SCALE = 1" = 16'-0" (1:300)

PLAN SHOWING THE PROPOSED CONSTRUCTION OF A HOUSE IN S.F. NO 202/1 OF NO 28, SATHANGADU VILLAGE, METTU STREET, MADRAS - 19. FOR MP. M. LAZER.

SCALE = 1" = 8'-0" (OR) 1:100

*K. Ragothi*  
**K. RAGOTHAMAN,**  
LICENSED SURVEYOR  
THIRUVOTRIYUR MUNICIPALITY,  
40-D, VELLAKKUN STREET,  
THIRUVITTIYUR, MADRAS-600 019