


PLAN SHOWING THE PROPOSED CONSTRUCTION OF RESIDENTIAL BUILDING IN S.NO 882/3,
MADRAS-TRIVELLORE HIGH ROAD, NO. 58, THIRUMULLAI VOYAL VILLAGE,




AWARD TOWNSHIP LIMIT SCALE 1:100.

Planning Permit No. ~~A/110/87/109~~
APPROVED
subject to the conditions in
this office letter.
No. A/112/5/81/89 Dt. 19.10.89
o/c *Quir...*
**FOR MEMBER SECRETARY
MADRAS METROPOLITAN
DEVELOPMENT AUTHORITY**

OWNER: EMMY. P. MALINI &
THIRU. G. PRADHARAN.

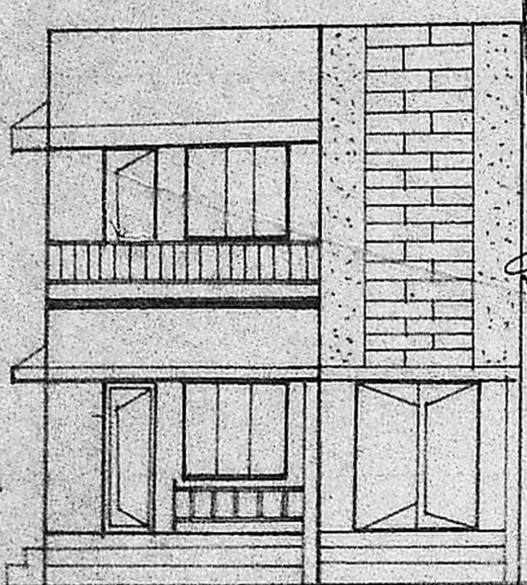


FRONT ELEVATION

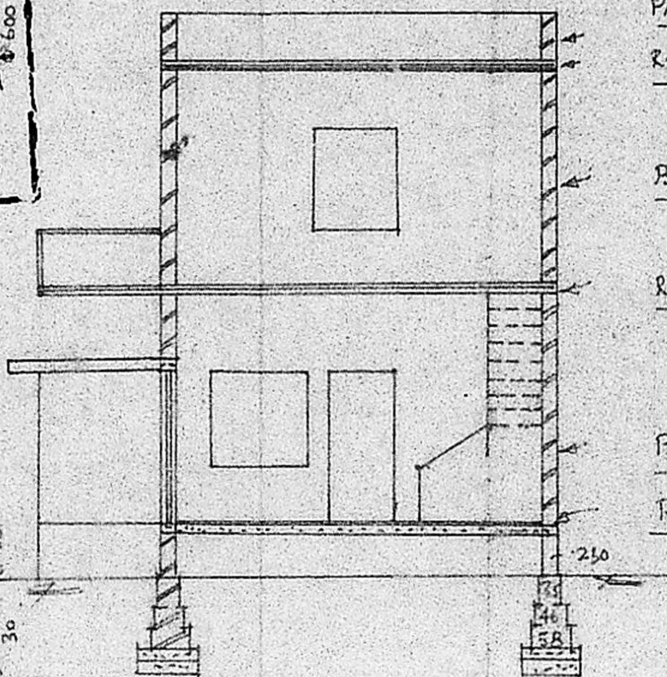

SECTION ON AB

PARAPET WALL 2'0" Ht.
R.c.c 1:2:4 4 1/2" R.
B.W IN C.M 1:6
R.c.c 1:2:4
B.W IN C.M 1:6
PLINTH BEAM.

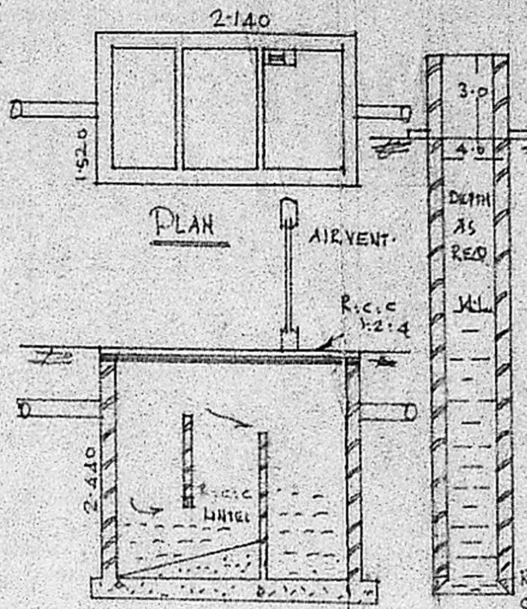

SECTION OF ST.

SECTION OF WELL
2.00 M

BRIEF SPECIFICATIONS

FOUNDATION	c.c 1:4:8 15cm Rk OVER SAND FILLING
SUPER STRUCTURE	BRICK WORK INC. 1:6
ROOF	R.c.c 1:2:4 4 1/2" Rk WITH WEATHERING COURSE ON TOP.
FLOORING	c.c 1:4:8 10cm Rk OVER HARD CORE
PLASTERING	c.m 1:4 12mm R FOR WALLS.
JOINERIES	FIRST CLASS HARD WOOD


SCHEDULE OF JOINERIES

DOOR	D1: 1000 X 2000
DOOR	D2: 900 X 2000
DOOR	D3: 750 X 2000
WINDOW	W1: 1500 X 1310
WINDOW	W2: 900 X 1310
VENTILATOR	V: 900 X 600


AREA STATEMENT:
AREA OF SITE: 3052.00 sqm
AREA OF CONST:
1. G.F. 54.00m²
2. F.F. 65.00m²

COVERAGE: 20% F.S.I. 0.420.


LEGEND:
BAINORY SHOWN
PRO. CONST SHOWN.

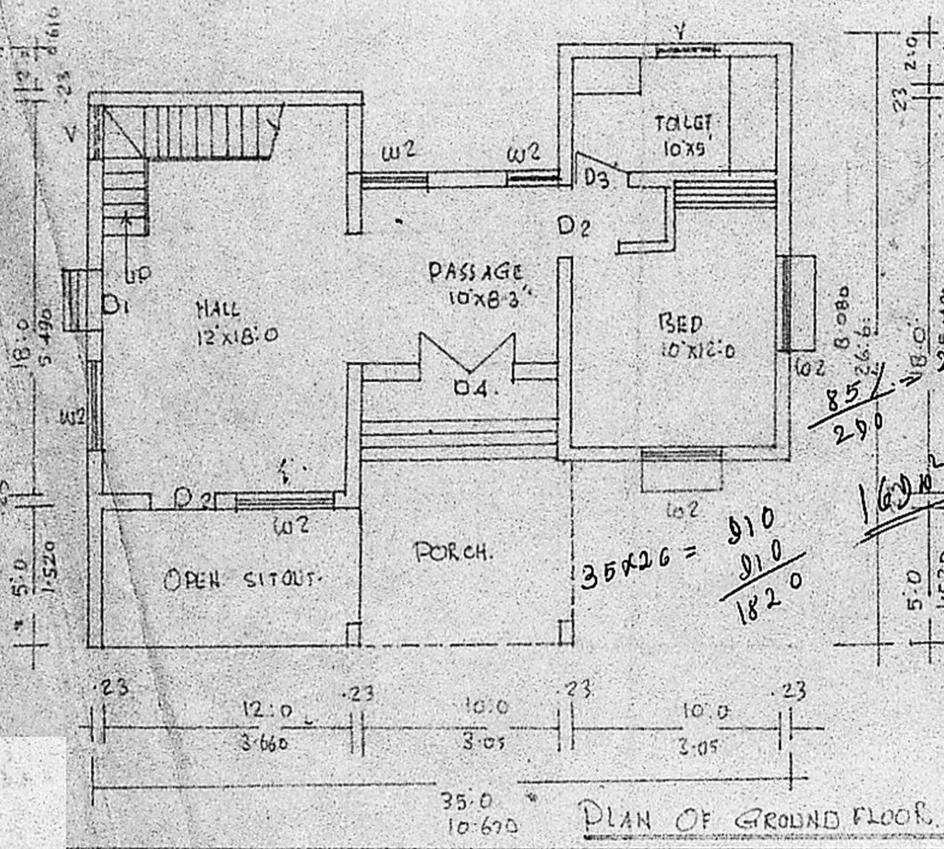

PLAN OF GROUND FLOOR

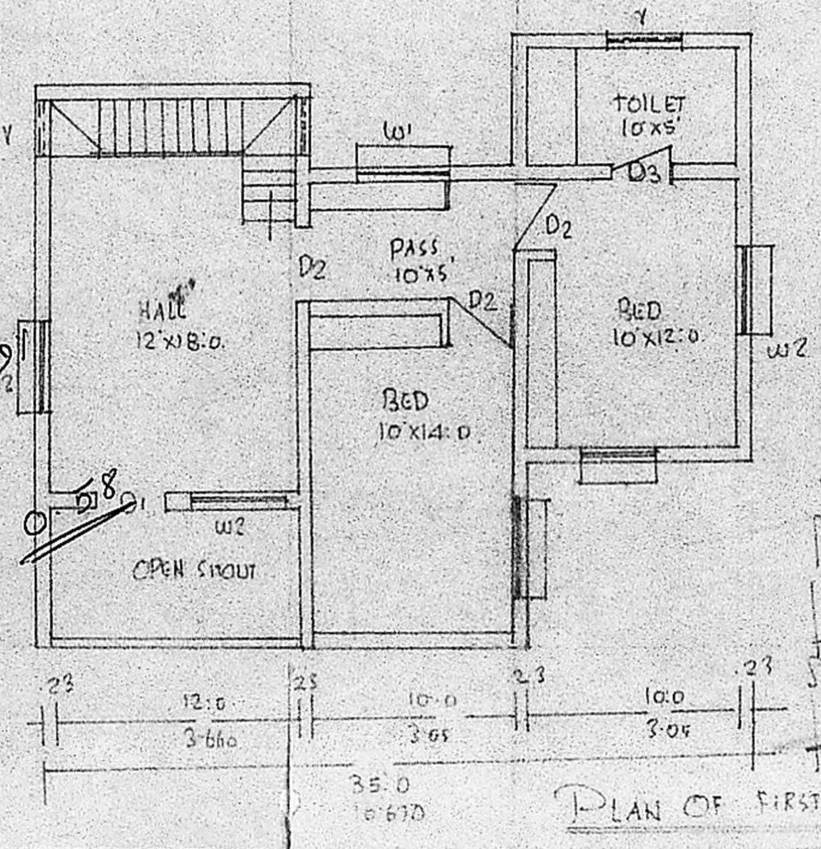

PLAN OF FIRST FLOOR

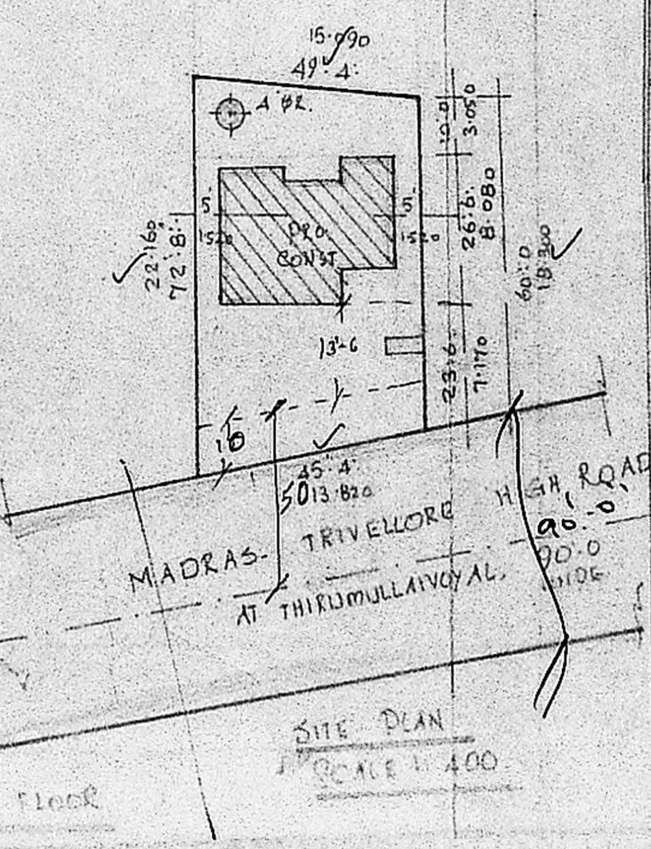

SITE PLAN
SCALE 1:400

Emmy P. Malini

OWNER

K. Periasamy...
LICENSED SURVEYOR
MADRAS 000054