



FRONT ELEVATION


proper 9" well  
 BRICK 1/4 CM 1=6  
 PLAST 1/2 CM 1=5  
 4 1/2" RCC DOOP 1:2=4 WITH W. COURSE

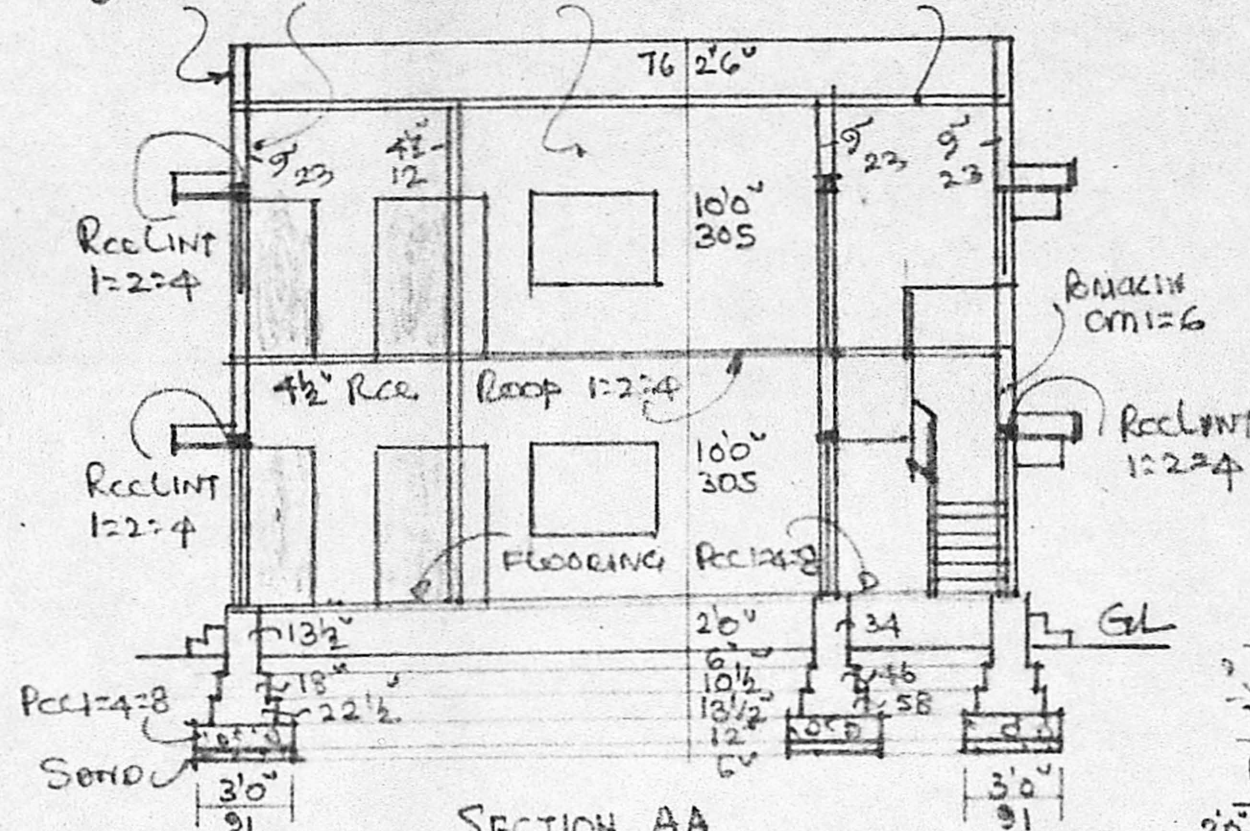


SECTION AA

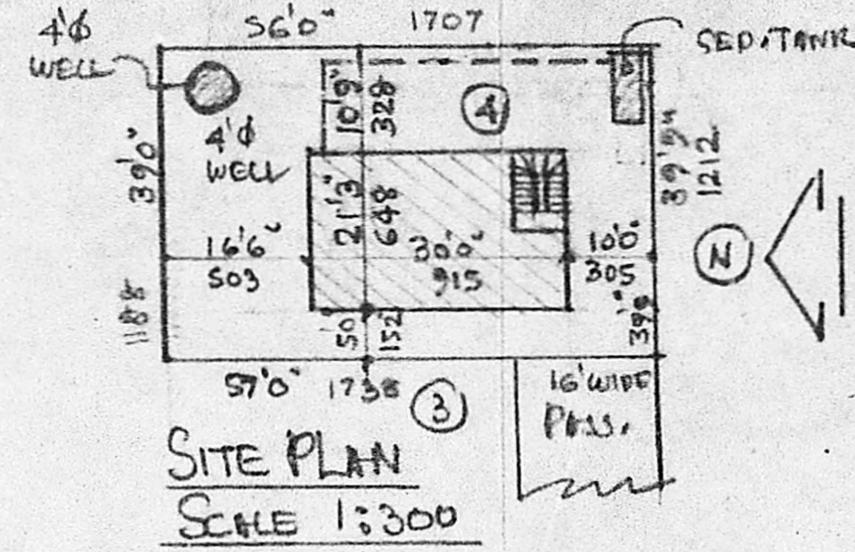


SITE PLAN  
 SCALE 1:300

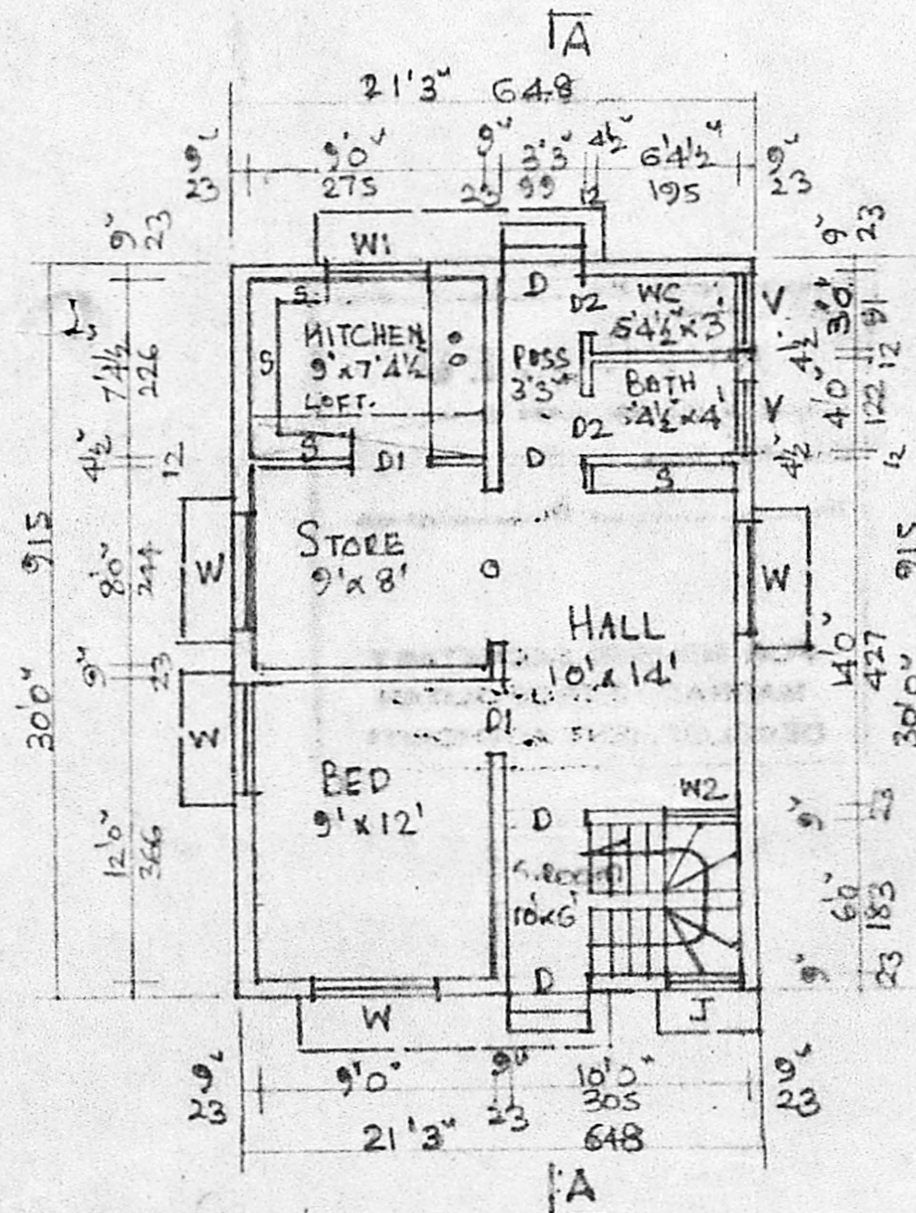

GROUND FLOOR PLAN

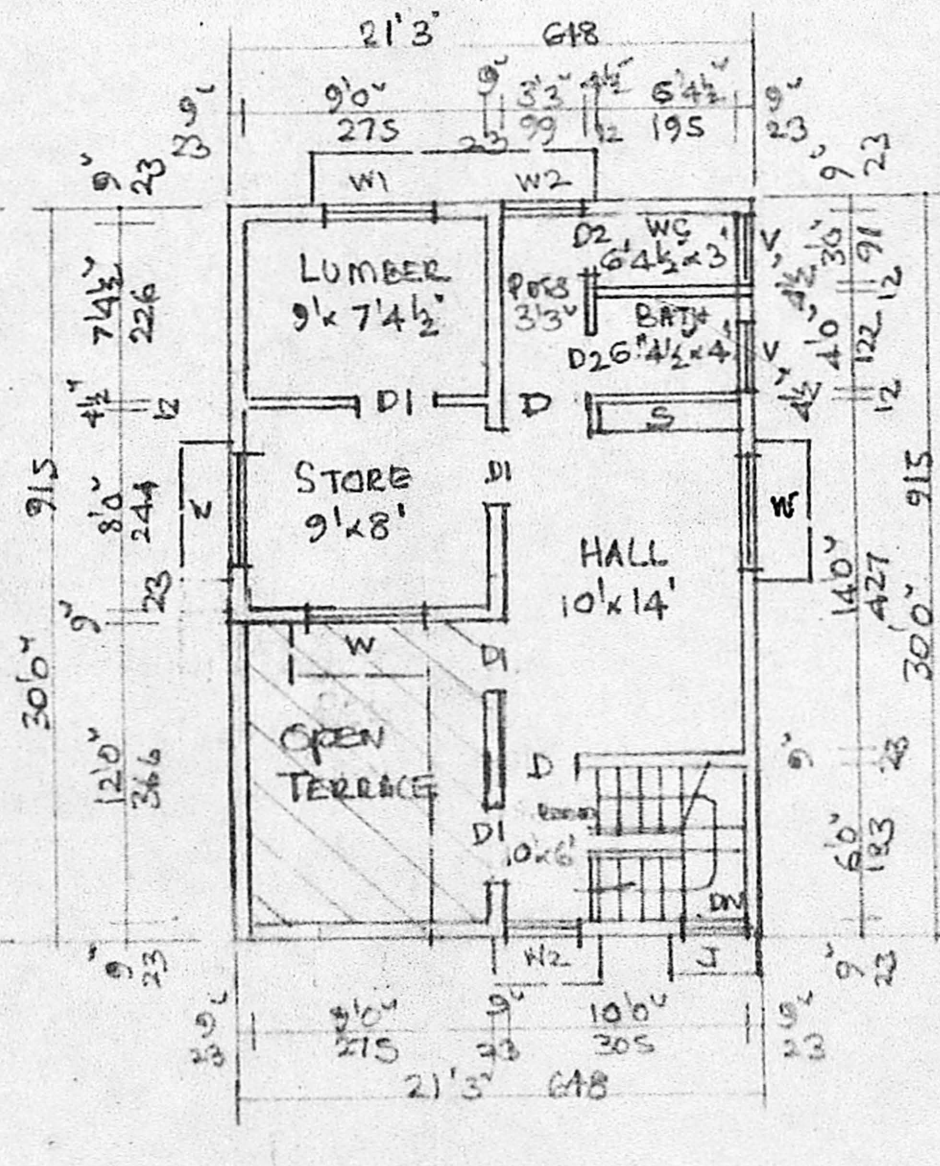


FIRST FLOOR PLAN

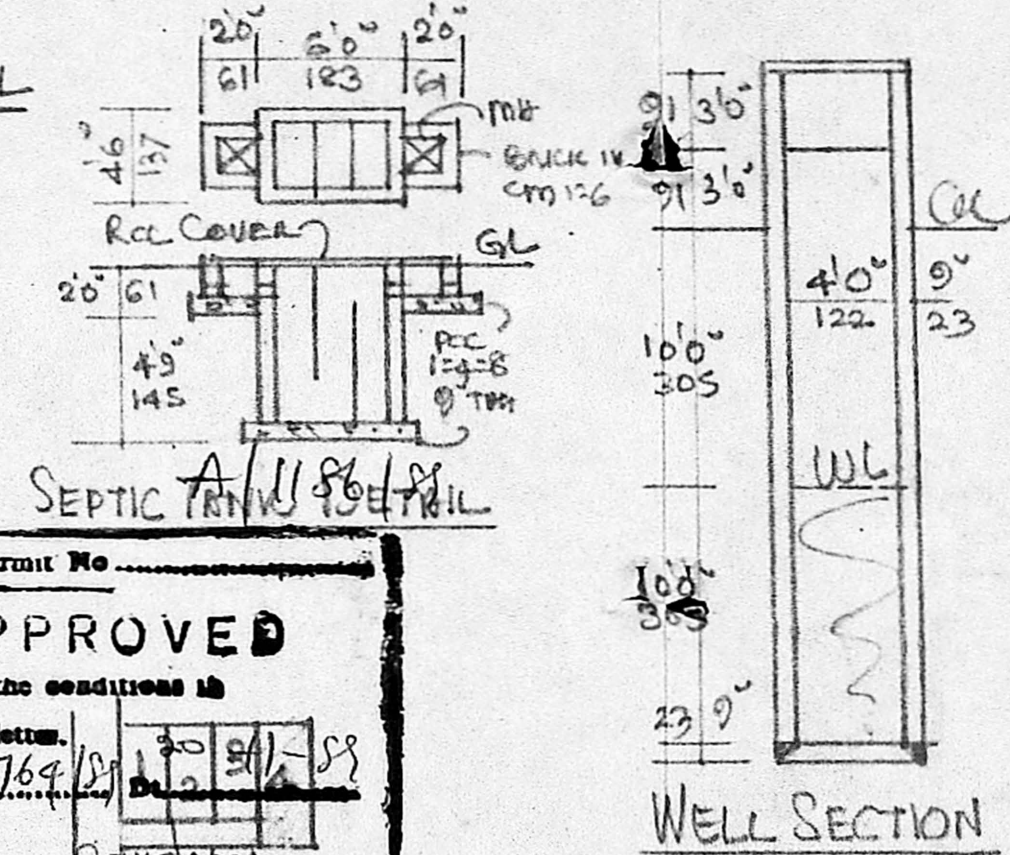

SEPTIC TANK & WELL SECTION

Planning Permit No. ....  
**APPROVED**  
 Subject to the conditions in this office letter.  
 No. A/14764/18/20.11.99  
 FOR MEMBER SECRETARY  
 MADRAS METROPOLITAN DEVELOPMENT AUTHORITY

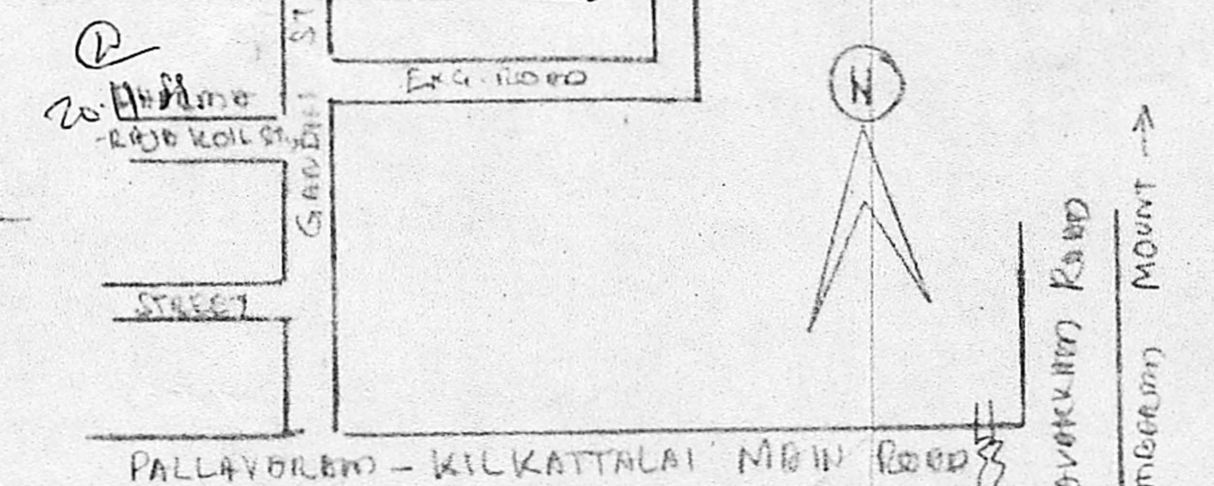

KEY PLAN (NTS)

JOINERY	FT.	CM.
D DOOR	3'3" x 6'6"	100 x 200
D1 DOOR	3'0" x 6'6"	91 x 200
D2 DOOR	2'6" x 6'6"	76 x 200
W WINDOW	4'6" x 4'0"	137 x 122
W1 WINDOW	4'6" x 3'0"	137 x 91
W2 WINDOW	3'0" x 4'0"	91 x 122
V VENTL	3'0" x 2'0"	91 x 61
J REC JOULI	3'0" x 2'0"	91 x 61
S SHELF		

PROPOSED DWELLING HOUSE  
 CONSTRUCTION AT PLOT (OLD)  
 NO: 155, (PLOT NO) NO: 123  
 S. NO: 286/1 REEL KATTALAI  
 MADIPAKKAM II, PALLAVARAM  
 MUNICIPALITY, SAIDAPET  
 SCALE 1:1000

THIS PLAN IS A REVISED PLAN OF  
 PREVIOUS SANCTIONED 116/88  
 DATED 3.5.88

AREA	FT <sup>2</sup>	M <sup>2</sup>
PLOT.	2225	206.67
PLINTH G.P.	638	59.22
PLINTH FF.	514	47.80

OWNER: B. VIJAYAKUMAR

R. Ramanujam, D.C.E.  
 LICENSED SURVEYOR.  
 Regn No: 33385-FI Dt 6-6-85.  
 TAMBARAM MUNICIPALITY  
 Plot. 21, 11th Cross Street,  
 JAYANAGAR, TAMBARAM SANATORIUM,  
 MADRAS-600 047.