


ELEVATION


SECTION ON-AB

*Handwritten notes:*  
 2-2-3  
 4-9  
 31-0  
 8m plot or 15.11.89  
 vacant site  
 85.01.01  
 15.11.89  
 11.89

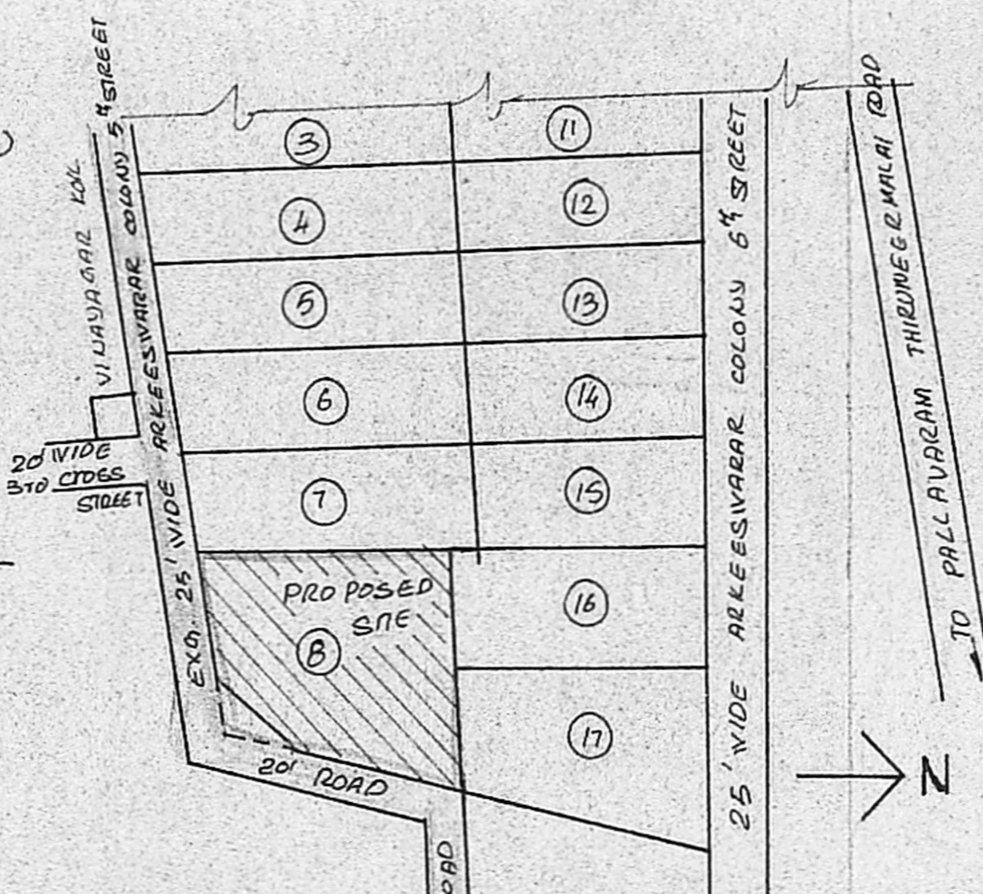


KEY PLAN


NOT TO SCALE

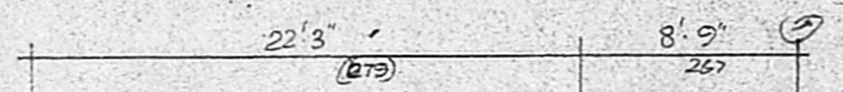

DETAILS OF SEPTIC TANK

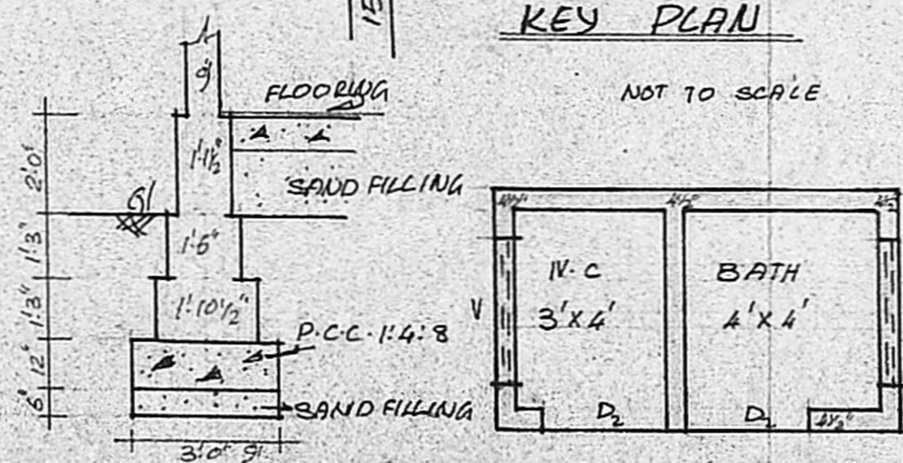


TYP. FOUNDATION DETAILS PLAN OF BATH & W.C.

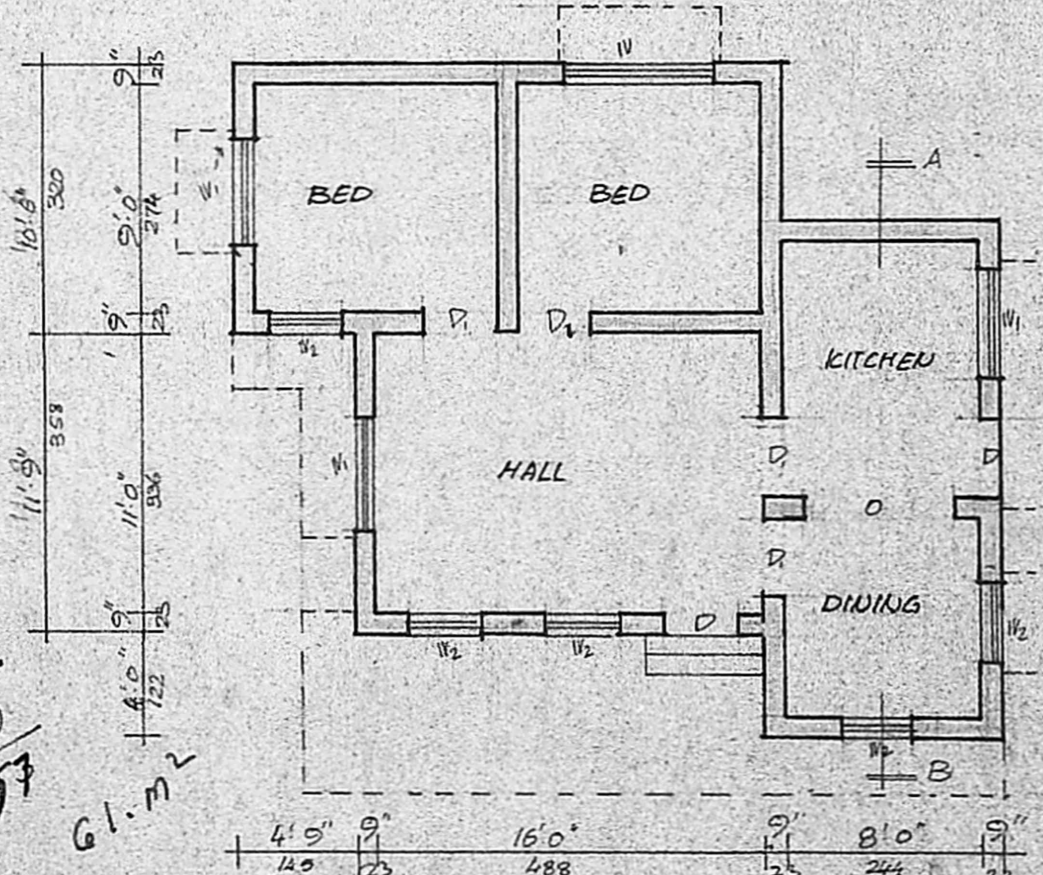

PLAN

SECTION OF WELL

Planning Permit No. A/112/90  
**APPROVED**  
 Subject to the conditions in this office letter.  
 No. A/154/90/SS Dt. 6-2-90  
 P. R. Vimala  
 MEMBER SECRETARY  
 METROPOLITAN DEVELOPMENT AUTHORITY

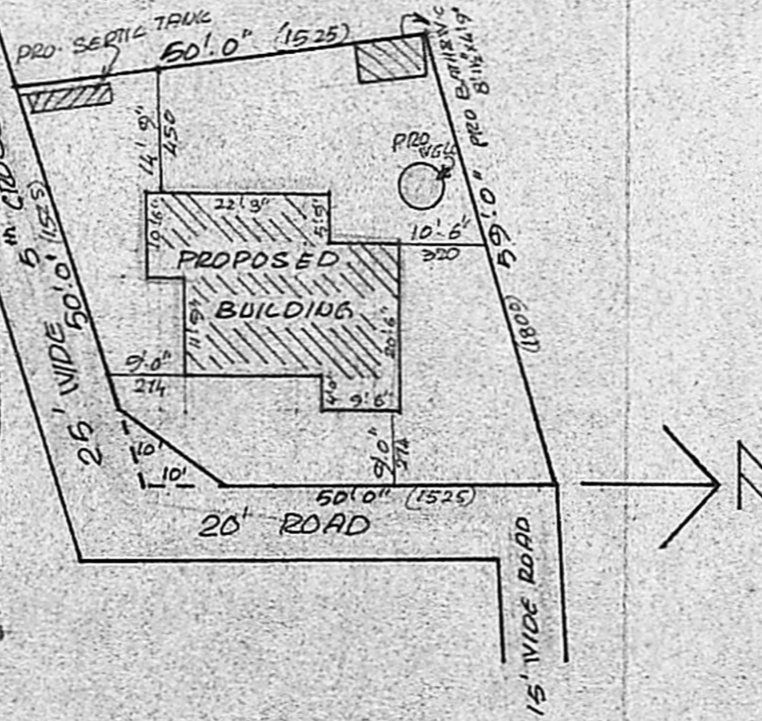

SITE PLAN

SCALE 1:24

JOINERY		⑤
D	DOOR	3'0" X 6'6"
D <sub>1</sub>	"	3'0" X 6'6"
D <sub>2</sub>	"	2'6" X 6'0"
O	OPENING	6'0" X 6'6"
W <sub>1</sub>	"	6'0" X 4'6"
W <sub>2</sub>	"	4'6" X 4'6"
V	VENTILATOR	3'0" X 4'6"
		3'0" X 1'6"

EXTENT	
PLANT AREA	648 SQFT
PLOT AREA	2725 SQFT

INDEX	
PROPOSAL	② ⑤ ③
BOUNDRY	② ⑤ ③

PLAN SHOWING THE PROPOSED RESIDENTIAL BUILDING IN PLOT NO. 8 ARKEESIVARAR COLONY S.N. 196/1-A PAMMEL VILLAGE, PAMMEL TOWN PANCHYAT, SAIDAPET TALUK.  
 SCALE 1:8

*Signature*  
 OWNER

P. R. Vimala, D.C.E.,  
 CONSULTING ENGINEER  
 DESIGNS NO. 33, STATION ROAD,  
 CHROMPET, MAJURAS-600 044,  
 LICENSED SURVEYOR

**designs**

ARCHITECTS & DESIGNERS  
 BUILDING CONTRACTOR  
 55, STATION ROAD CHROMPET.

*Handwritten calculations:*  
 23 x 12 = 276  
 14 x 12 = 168  
 4 x 21 = 84  
 657  
 G.I. M2  
 16-8  
 4-9  
 28-9  
 2-3  
 31-0