


MMDA (A)/PP No 483/88
C.No. 15599/88


ASST. ...
Scrutiny ...
PART I ...
PART II ...

A.P. ...
D.P. ...

KEY PLAN
(NOT TO SCALE)

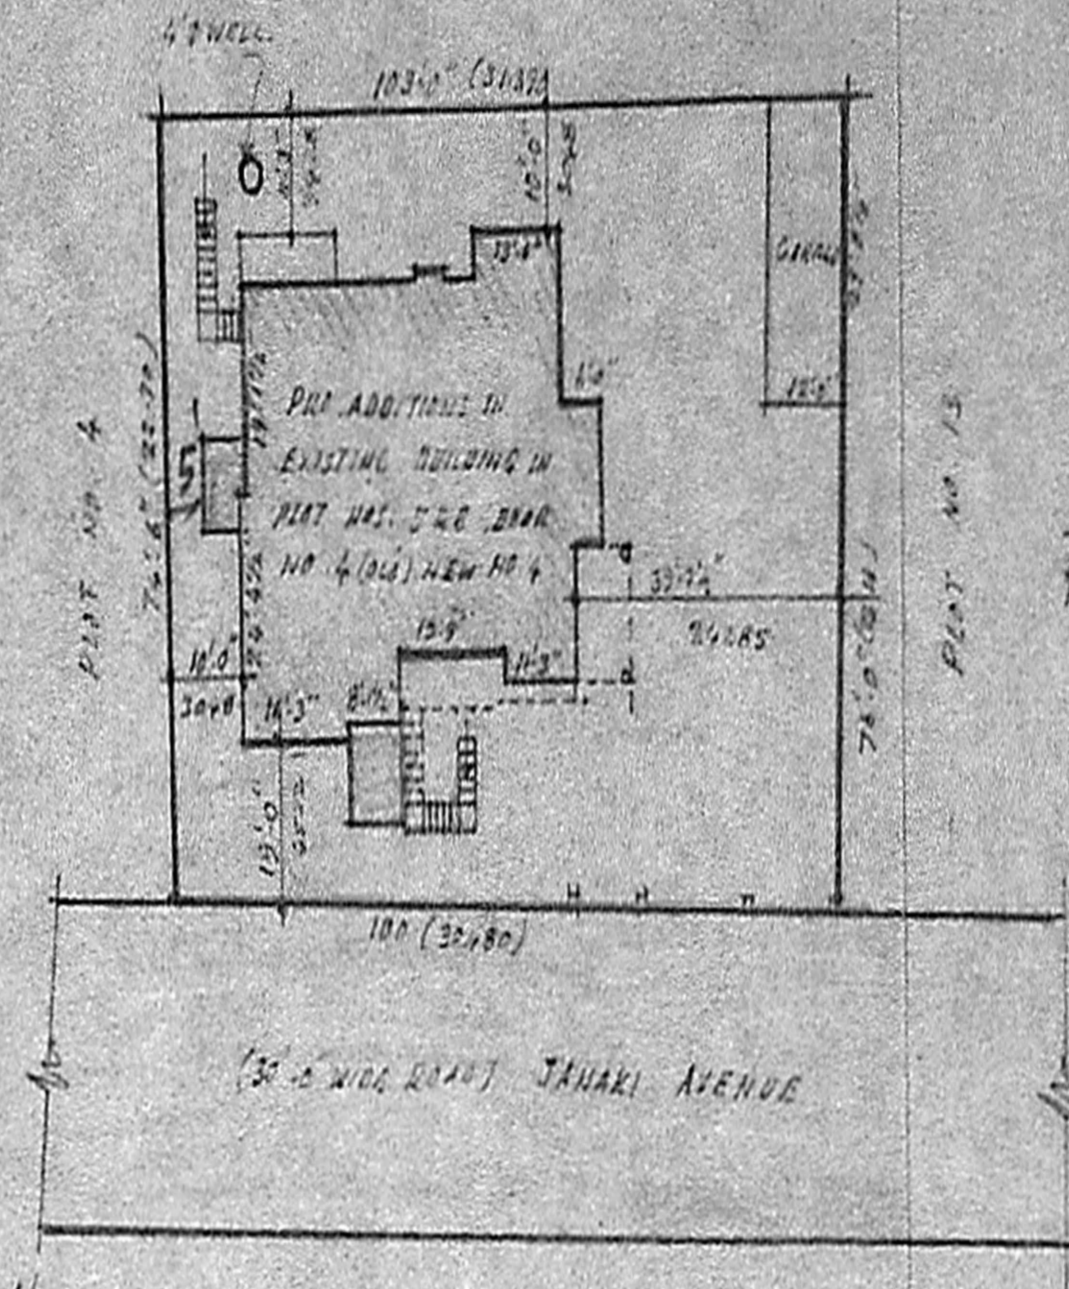

SITE PLAN
SCALE 1/32" (1:1250)

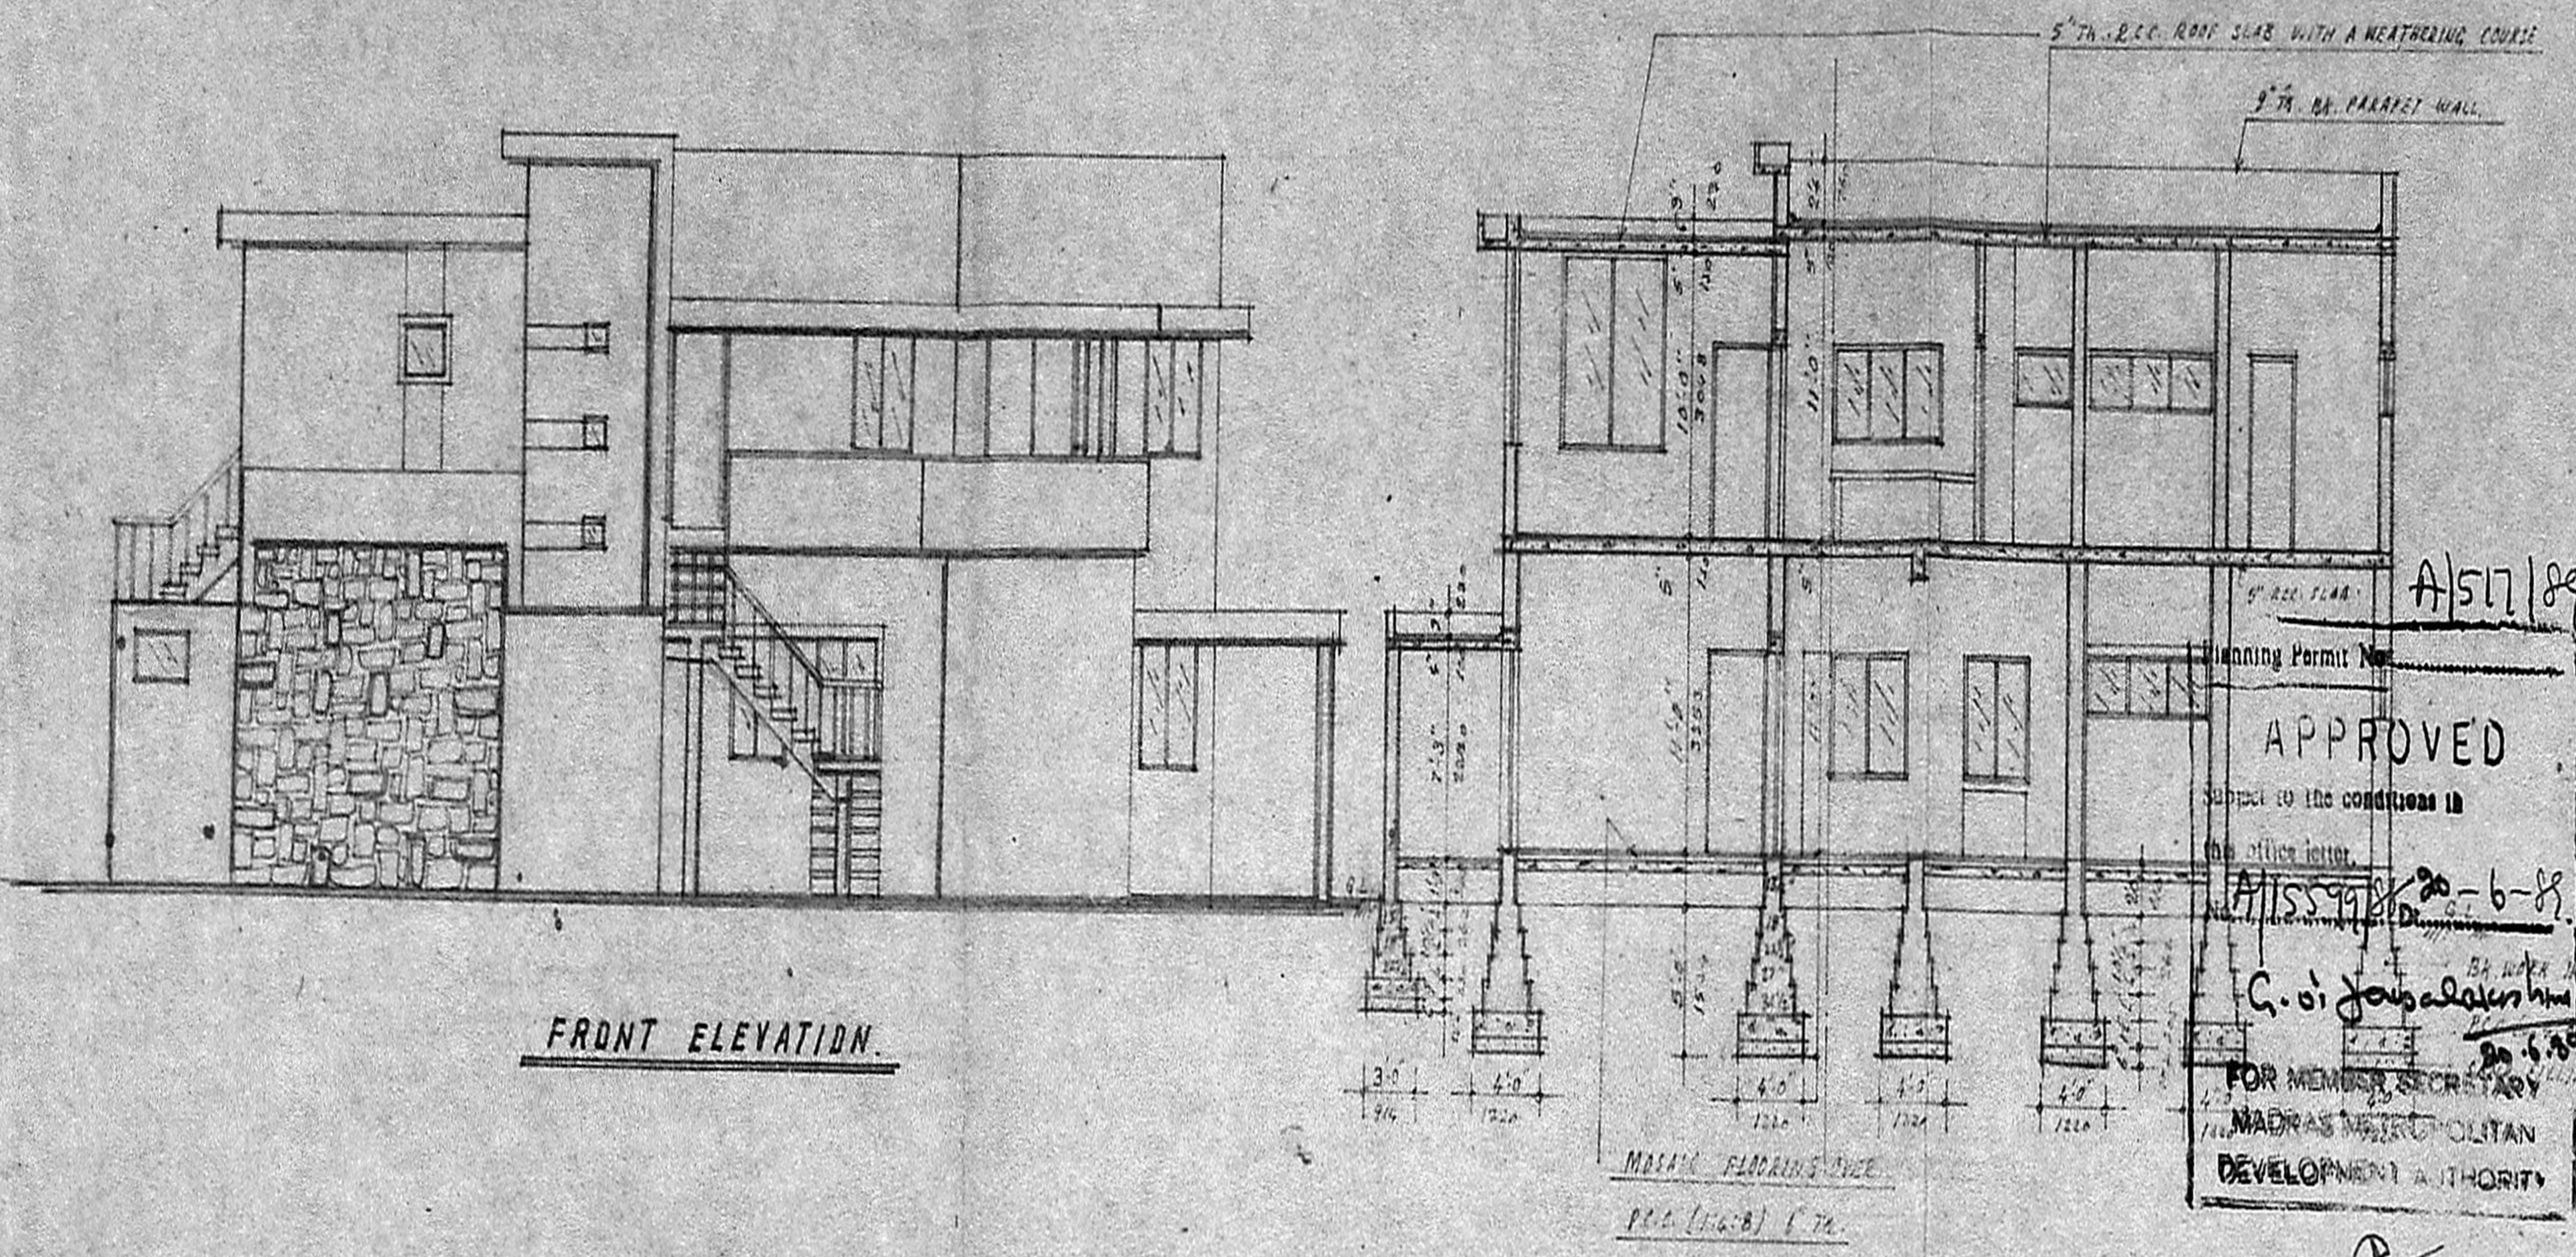

FRONT ELEVATION.

SECTION A.A

AS 17/88
Planning Permit No. ...
APPROVED
subject to the conditions in
the office letter.
A/ISS 17/88-6-88
C. of J. ...
FOR MEMOR. SECRETARY
MADRAS METRO. POLITAN
DEVELOPMENT AUTHORITY

13-6-88

SPECIFICATION.

- FOUNDATION & BASEMENT: P.C.C. (1:5:10) & BR. WORK IN C.M. 1:5
- SUPER STRUCTURE IN BR. WORK IN C.M. 1:5
- R.C.C. (1:2:4) FOR LINTELS, SLABS, & ROOF SLAB.
- WEATHERING COURSE WITH ON JELLY IN LIME & LAID WITH ONE COURSE OF PRESPECTIVE WITH WATER PROOFING CEMENT & PROPERLY SLOPED.
- PLASTERING THE CEILING WITH C.M. (1:3) 20 MM TH.
- PLASTERING THE WALLS WITH C.M. (1:5) 12 MM TH.
- JOINERY WITH BEST INDIAN TEAK WOOD.
- PAINTING THE WALLS INSIDE & OUT SIDE WITH WATER PROOFING CEMENT PAINT.
- PAINTING THE DOORS & WINDOWS WITH COATS OF APPROVED ENAMEL PAINT OVER A PRIMER COAT.

SCHEDULE OF JOINERY.

D. T.W. DOOR	3'6" x 7'0"
2.	3'5" x 7'0"
II	6'9" x 7'0"
W. IN WINDOW	5'0" x 7'0"
W.	5'0" x 7'0"
W2	5'0" x 4'6"
W3	4'0" x 4'6"
W4	3'5" x 4'6"
W5	5'0" x 3'6"
W6	2'9" x 2'0"
V	VENTILATOR 2'6" x 2'0"

BLOUR INDEX.

PROF. PLAN	[Symbol]
PLOT BOUNDARY	[Symbol]
ROAD	[Symbol]


SCALE 1/8" (1:100)

OWNER:
[Signature]

LICENCED SURVEYOR.

PLAN SHOWING THE PROPOSED
ADDITIONS IN EXISTING BUILDING
IN PLOT NO. 5 & 6, DOOR NO. 4,
"JANAKI AVENUE", ABHI-
RAMAPURAM 4th STREET,
R.S. NO. 3668/2, MYLAPORE
DIV. NO. ... MADRAS. 4.

[Signature]
Phone: 62770
G. SRIRAMULU, L.C.E.
Civil Engineer, Contractor &
Licensed Surveyor
Corporation of Madras
License No. 96 Class D
43-A, Thiruvethiyantham Nallu St.,
ARUMBAKKAM, MADRAS-100

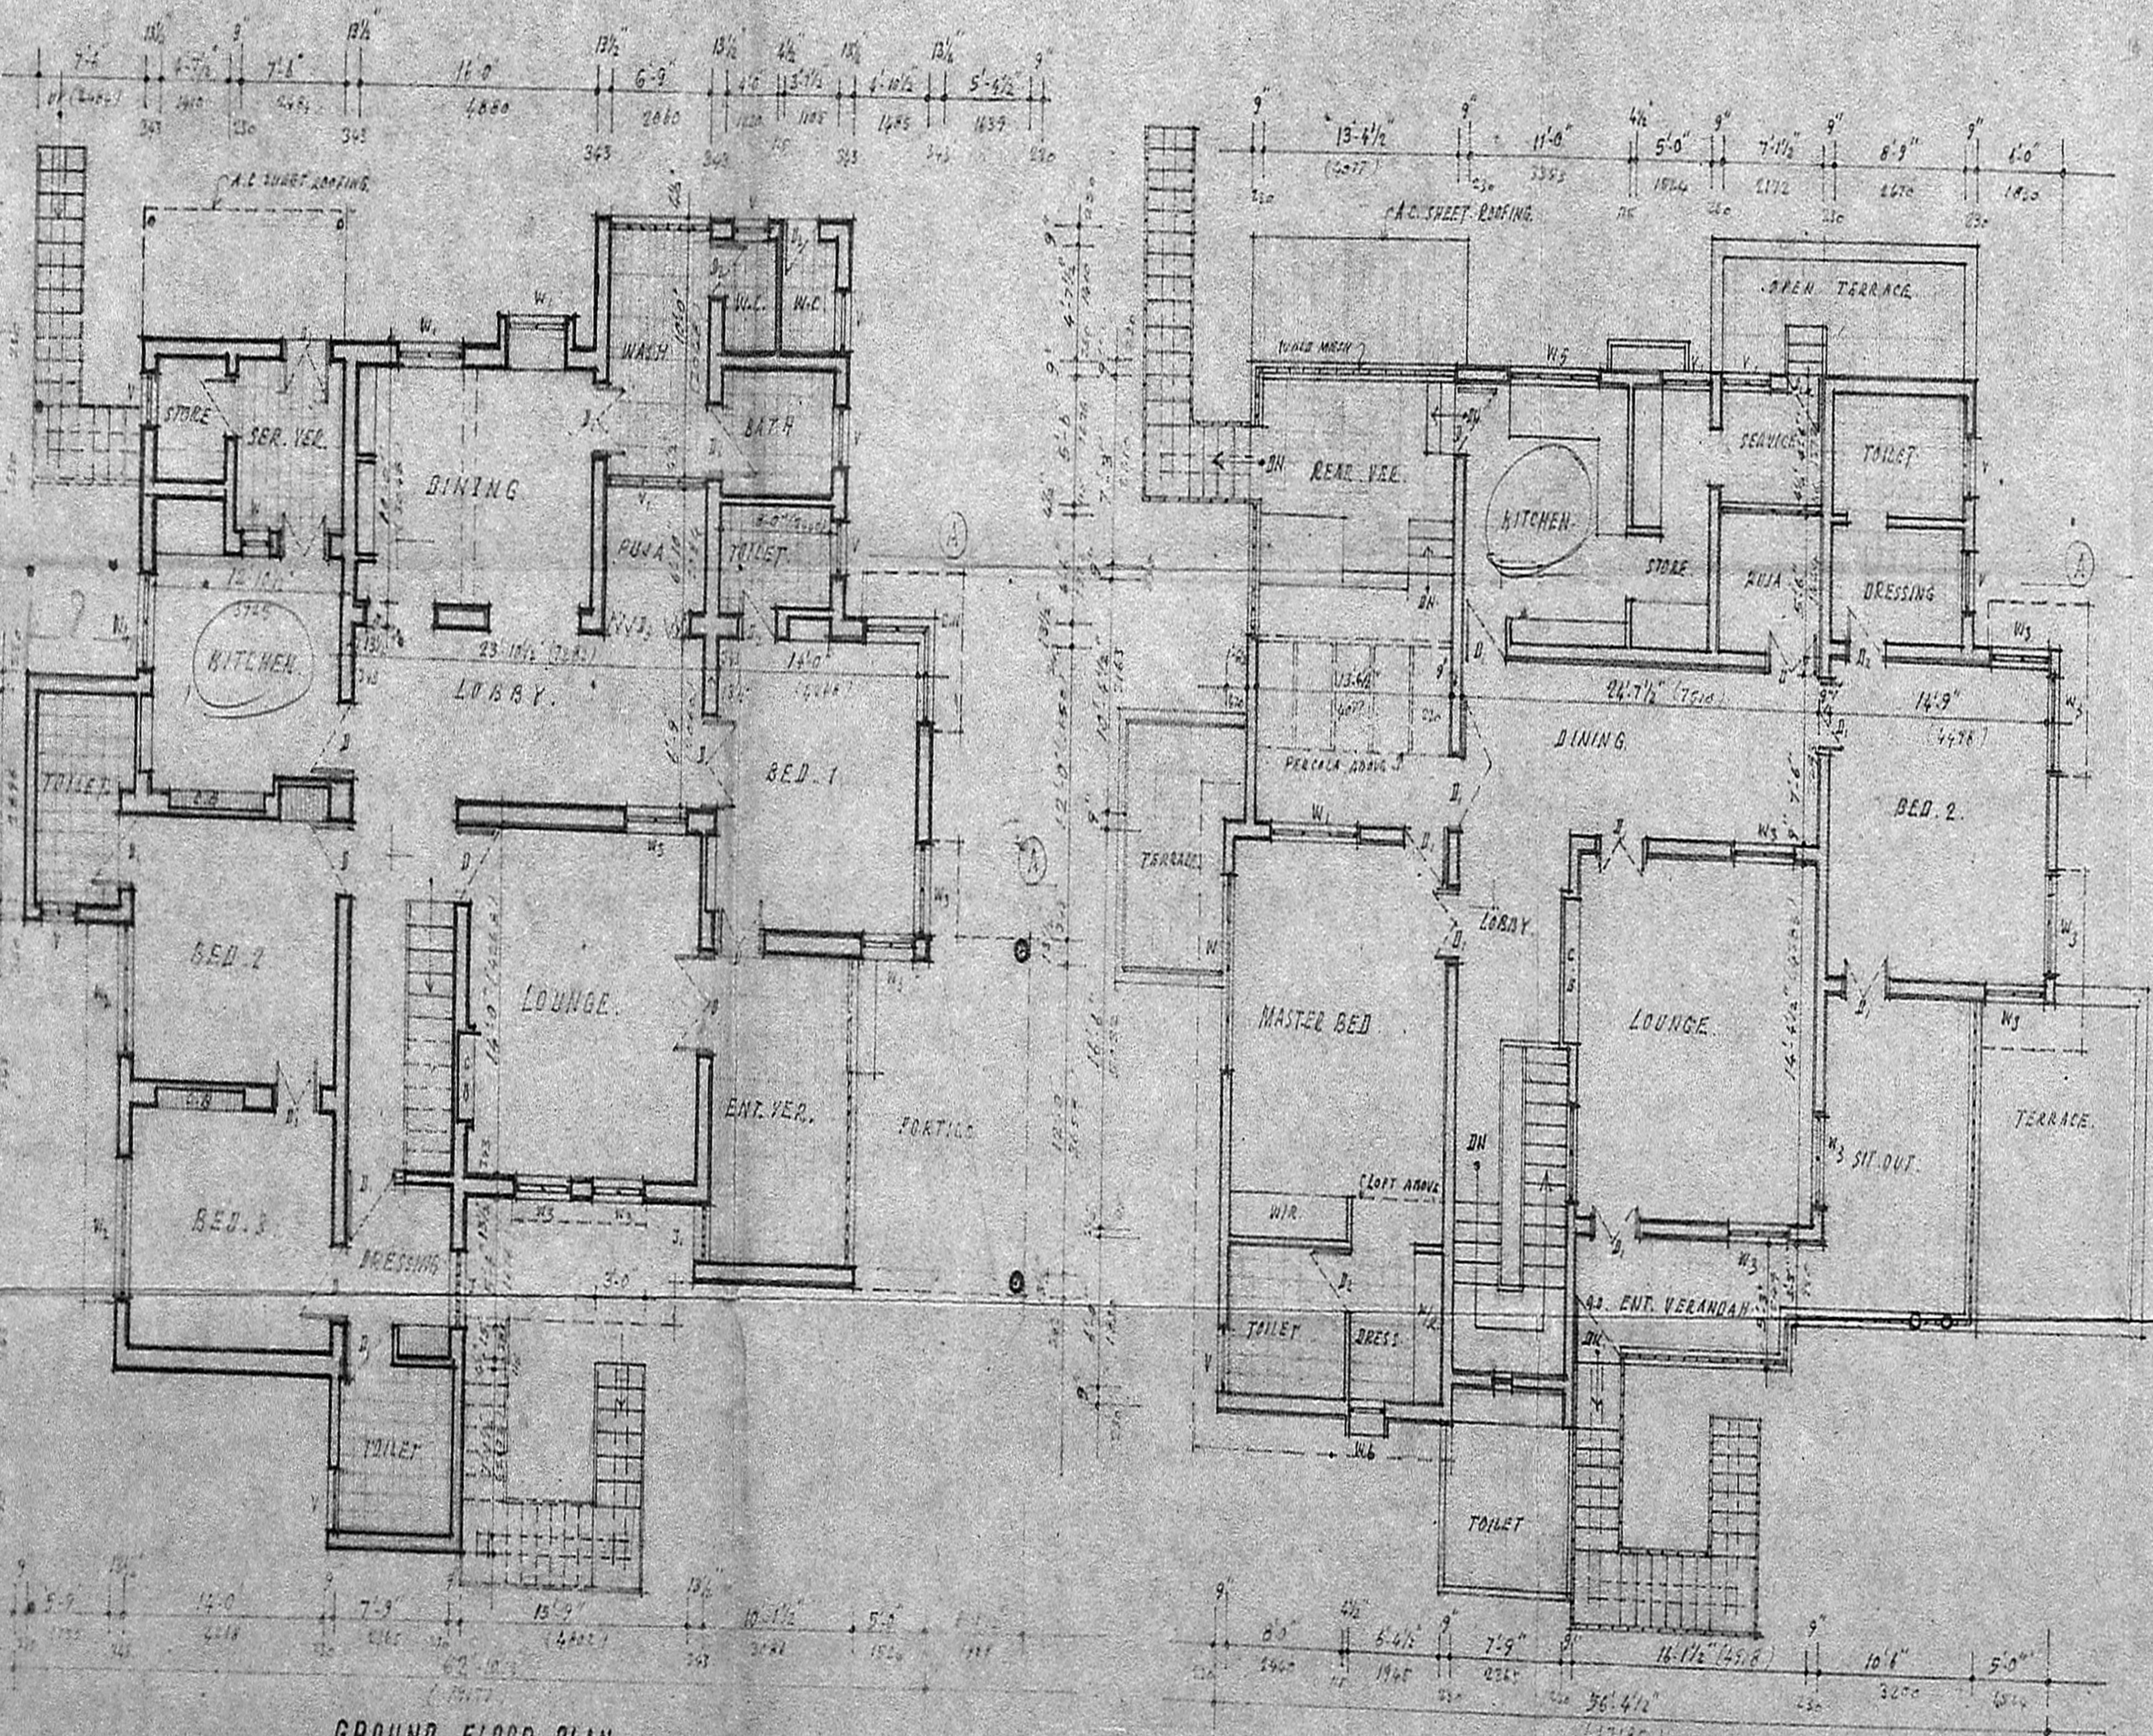

GROUND FLOOR PLAN.

FIRST FLOOR PLAN.