




ELEVATION

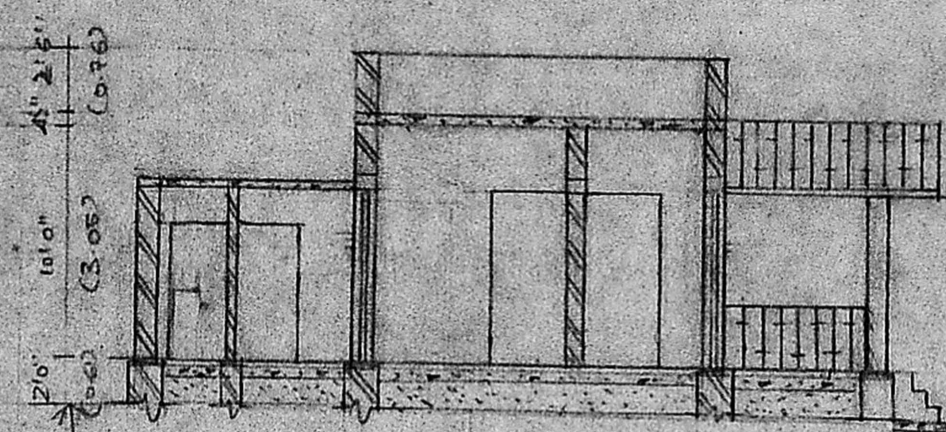


SECTION IN AB

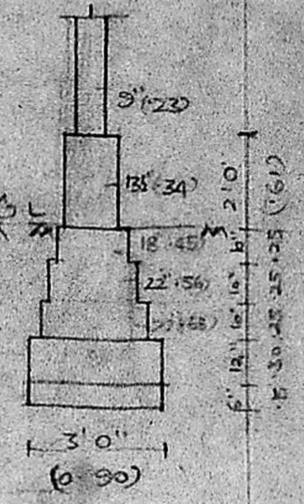


DETAILS OF FOUNDATION

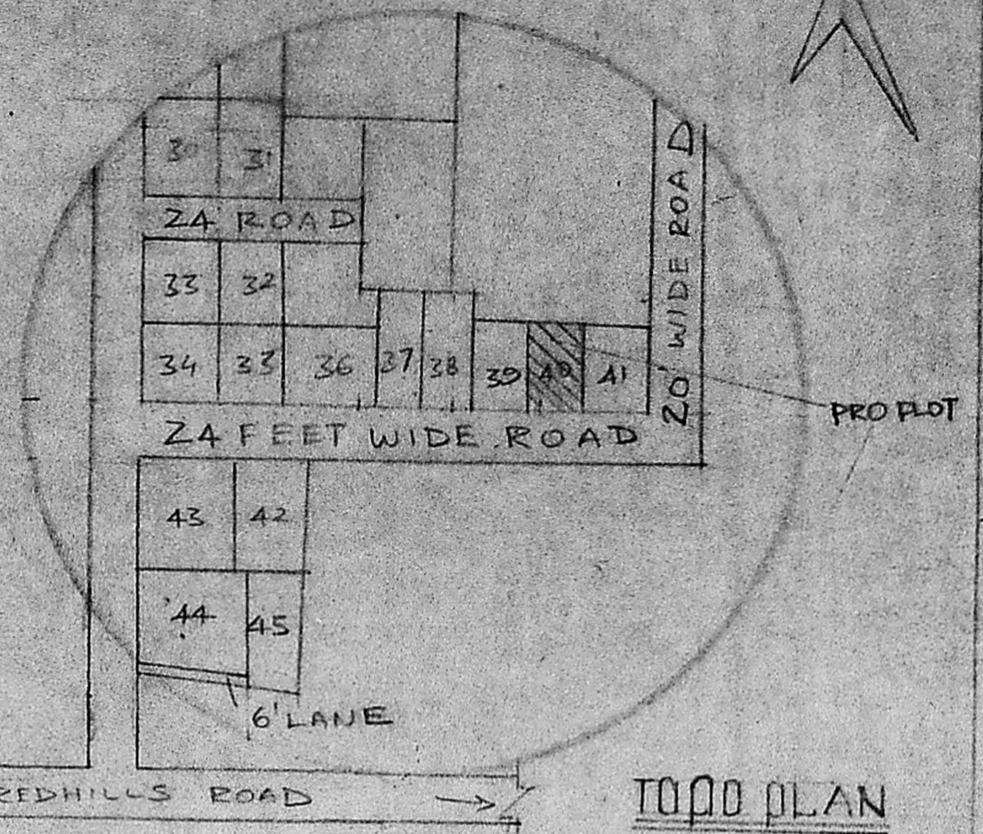

TOP PLAN

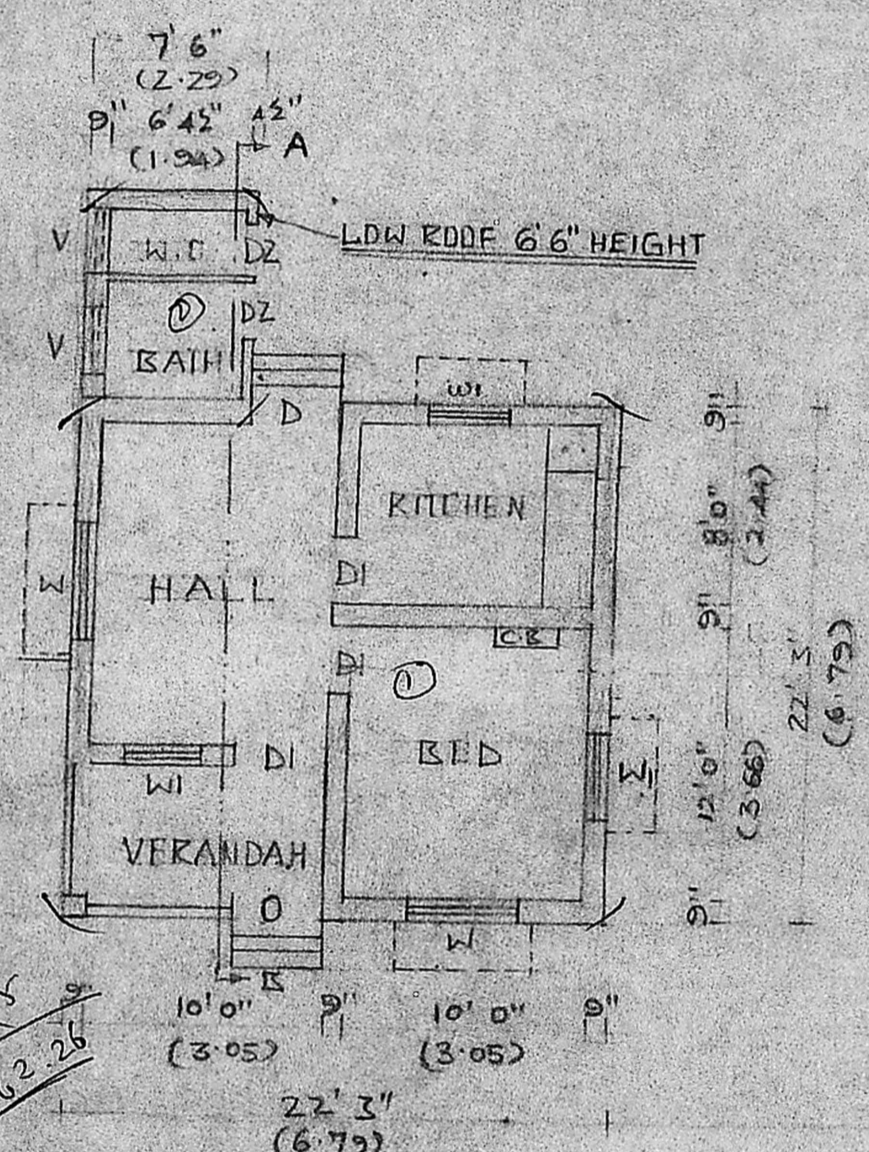


FLOOR PLAN

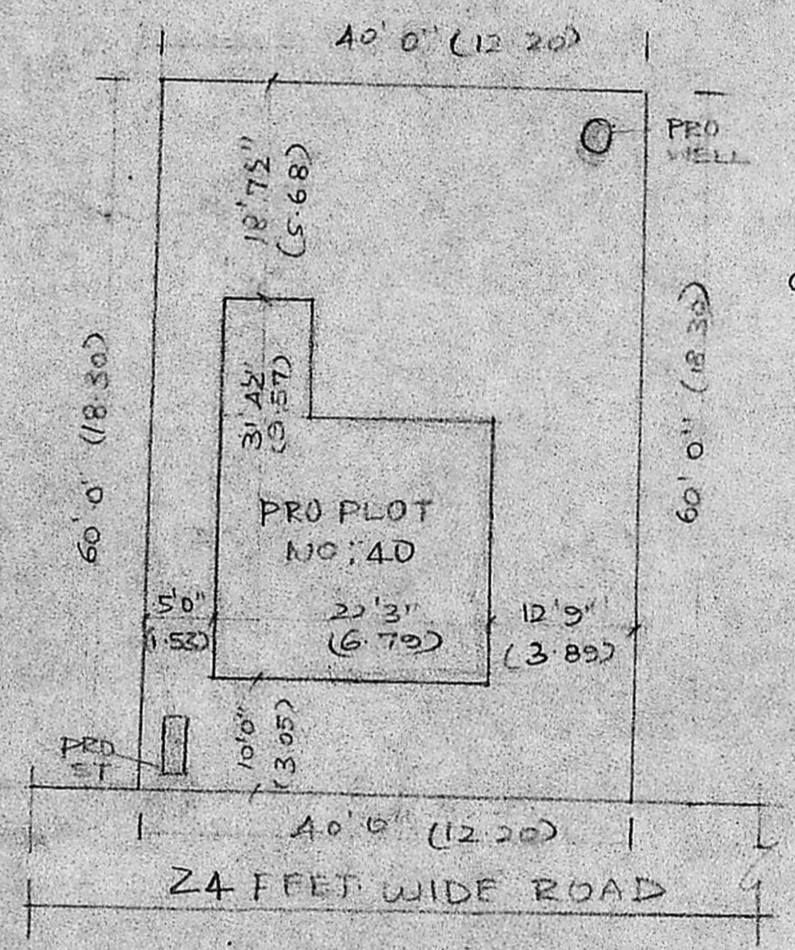

SITE PLAN

SCALE 1:200

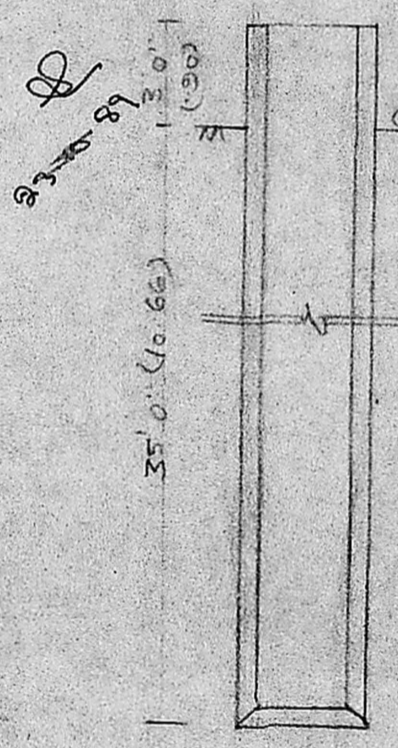

DETAILS OF WELL & ST

Planning Permit No. A/1632/88

APPROVED

Subject to the conditions in this office letter.

D. No. A/17152/88

No. 30/12/88 Dt. 30/12/88

C. R. Umada
FOR MEMBER SECRETARY

MADE AT TAMIL NADU DEVELOPMENT

SPECIFICATION

FOUNDATION IN C.C.I.A.B

BRICKWORK IN CHIS MIX USING STOCK BRICKS

PLASTERING 1/2" CH. 1/2" B.

FLOORING 1/2" CH. 1/4" T.

ALL R.C.C WORKS IN C.C.I.A.B

JOINERY: COUNTRY WOOD

DETAILS OF JOINERY

D DOOR 3'3" x 6'6" 1.00 x 2.00

DI " 3'0" x 6'6" 0.76 x 2.00

DZ " 2'6" x 6'0" 0.76 x 1.82

W WINDOW 4'6" x 4'0" 1.37 x 1.22

WI " 3'0" x 4'0" 0.91 x 1.22

V VENTILATOR 3'0" x 2'0" 0.91 x 0.91

C CUPBOARD 3'0" x 5'0" 0.91 x 1.52

PROPOSED CONSTRUCTION OF THE RESIDENTIAL BUILDING IN
PLOT NO. 40, S. NO. 117/2, OF NO. 59 DRAGADAM VILLAGE,
SAIDAPET TALUK, CHENNAI DISTRICT.

SCALE 1" = 8' 0" (1:100)

REFERENCE

	SIT	S&M
SITE AREA	2400	223.0
PLINTH AREA	564	52.4
COVERAGE: 24.7. F.S.I 0.24		
PROPOSALS SHOWN IN RED.		

(A. MARTIN)
OWNER

M. Rajaraman
N. RAJARAMAN, E.C.E.
CIVIL ENGINEER &
LICENSED SURVEYOR.
Ambattur & ...
B. SOUTH PARK STREET,
NEXT TO STATE BANK OF INDIA,
AMBATTUR, MADRAS-53.