



SCHEDULE OF JOINERY

D - DOOR PANELED	3'0" x 7'0" (90 x 210 CM)
D1 - " "	2'6" x 6'6" (75 x 195 CM)
W - WINDOW	4'0" x 4'6" (120 x 135 CM)
W1 - " "	3'0" x 4'6" (90 x 135 CM)
V - VENTILATOR	2'0" x 1'6" (60 x 45 CM)

REFERENCE

PLOT AREA 2400 SFT.
 PLINTH " 586 SFT OF 5444 M²
 PROPOSAL EXISTING
 Scrutiny plan A/11766/89



PROPOSED CONSTRUCTION OF RESIDENTIAL BUILDING AT PLOT NO 3, IN SNO 169 LAKSHMI NAGAR, POLICALUR VILLAGE SAIDAPET TALUK CHENGLEPET DISTRICT.

SCALE 1" = 8'0"

OWNER: ANTONY XAVIER
S. Antony Xavier




N. KRISHNA MURTHY, D.C.E.
 LICENSED SURVEYOR
 TAMBARAM MUNICIPALITY,
 Res: No: 47-B, Durairaj Street,
 MADRAS-600 114.
 LICENSED SURVEYOR.

Sun shade
 60cm projection
 parapet wall 2' high
 R.c.c. slab 10cm thick
 with suitable weathering
 course

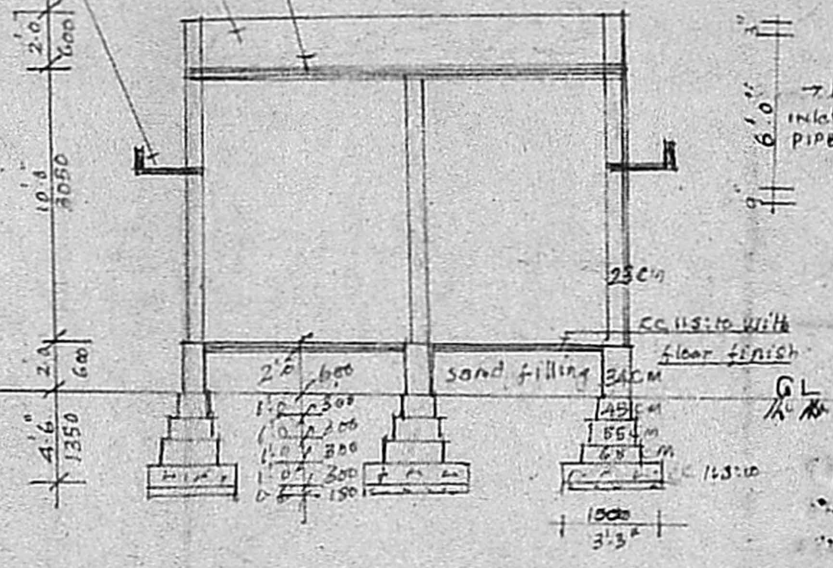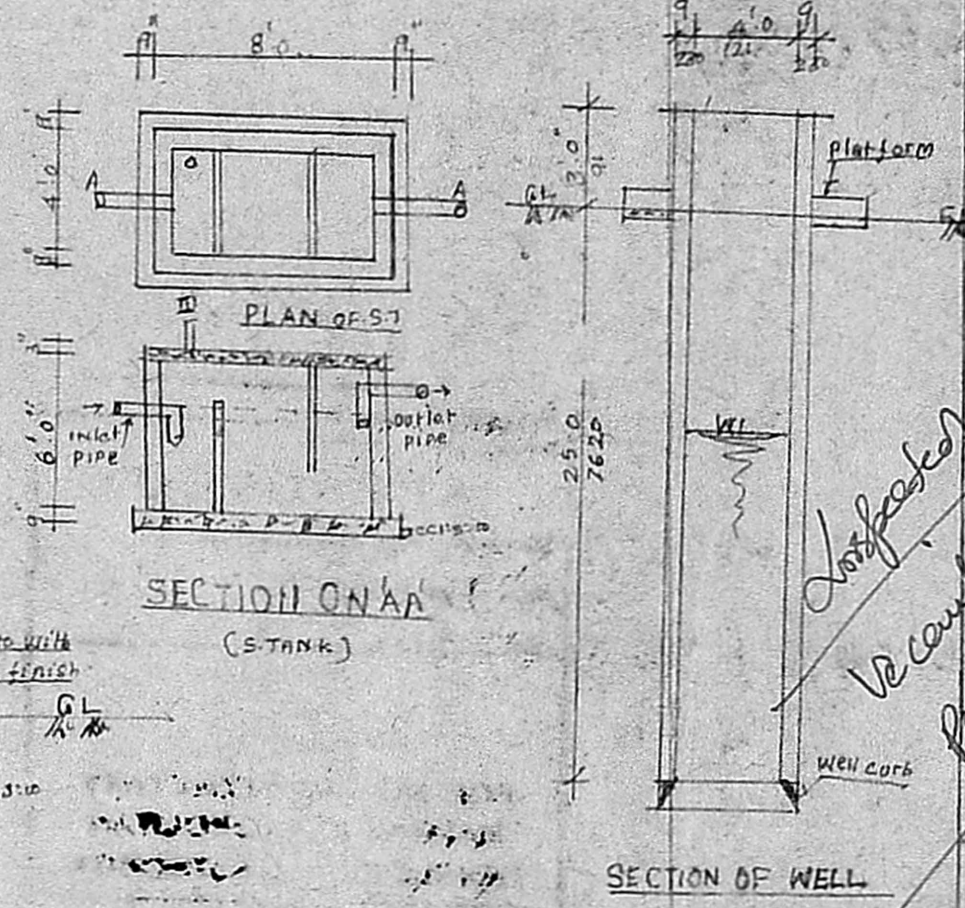


SECTION ON AB


$$\frac{65}{22.2} = 0.29$$

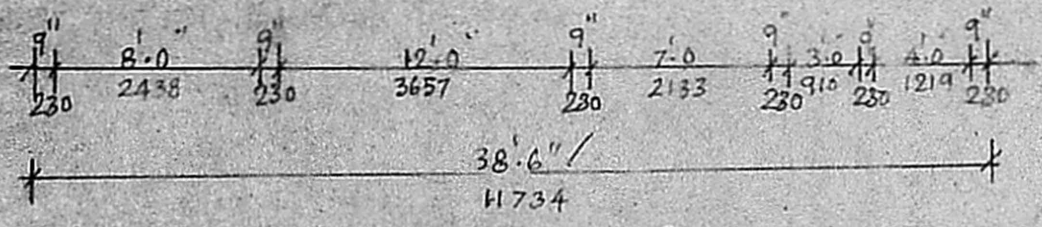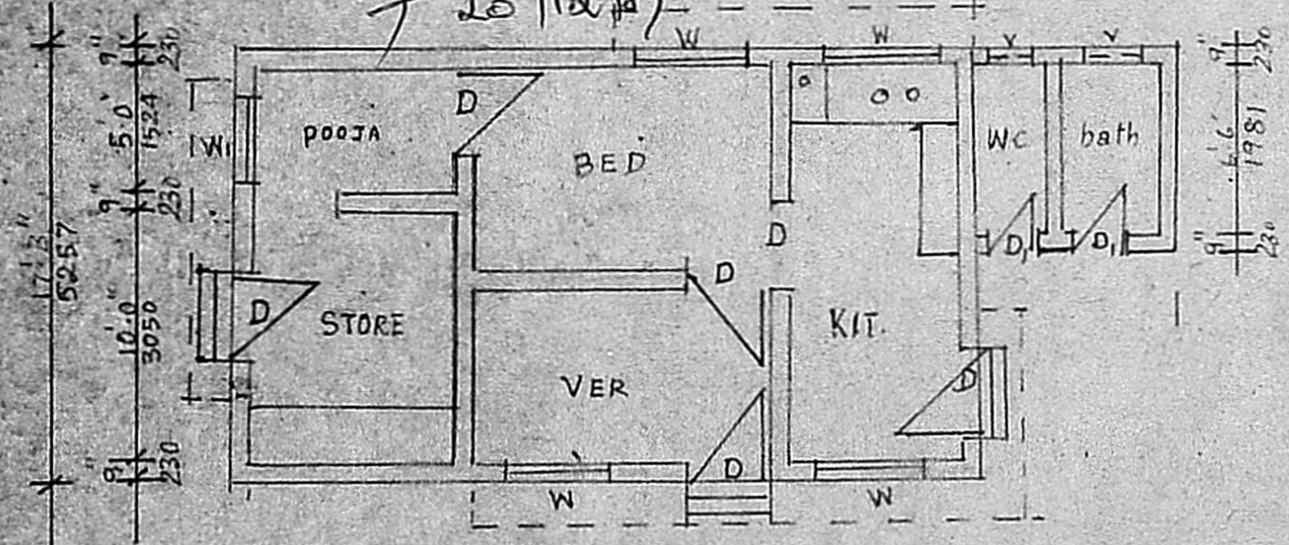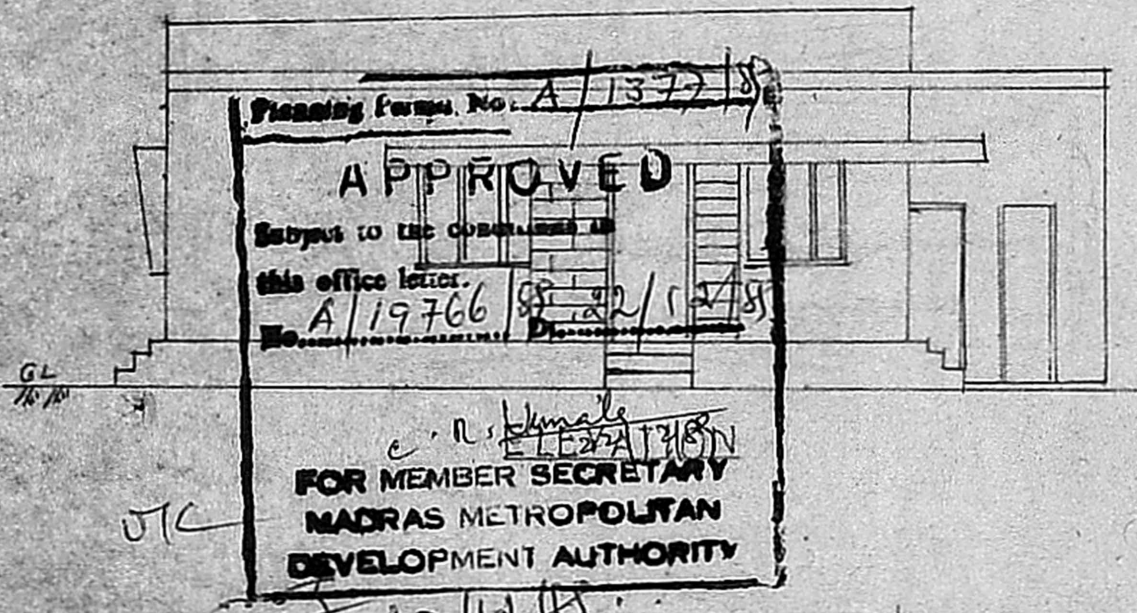

39 x 18 = 702
 65 m² PLAN
 $\frac{8127}{38-50} = \text{width}$

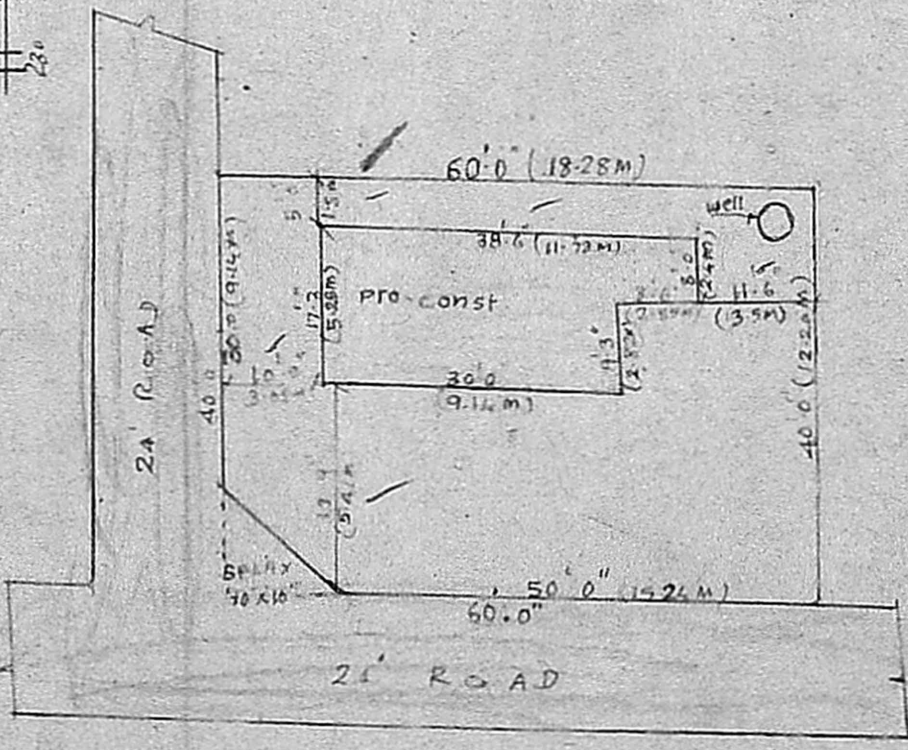

SITE PLAN
 SCALE 1" = 20'0"

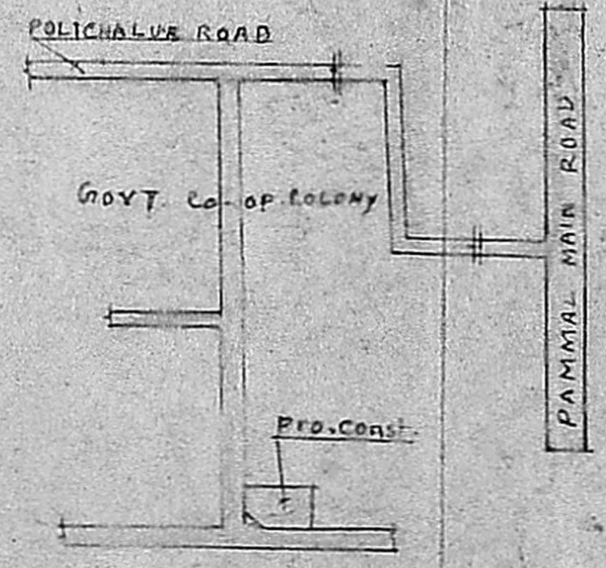

KEY PLAN
 N.T.S