



PROPOSED ADDITIONAL AND ALTERATION
IN PLOT NO 47/4 AT K.K. NAGAR
MADRAS - 78

5
17.11.85


Pending from No. A/1264/84
APPROVED
subject to the conditions in
the office letter
A/20410/85 22/12/85
C. R. Vimala
FOR MEMBER SECRETARY
MADRAS METROPOLITAN
DEVELOPMENT AUTHORITY
20/12/85

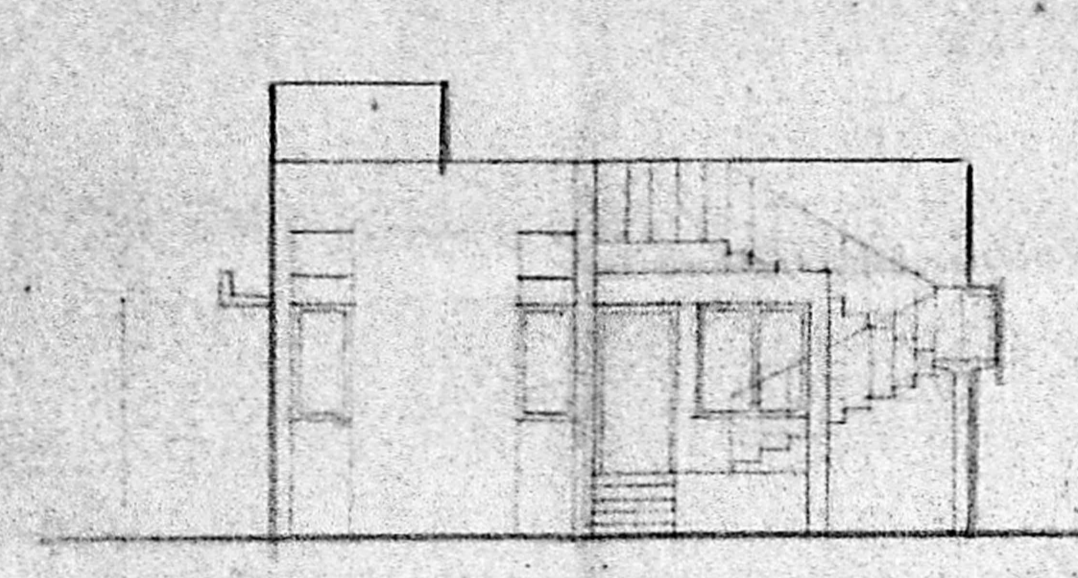


FRONT ELEVATION

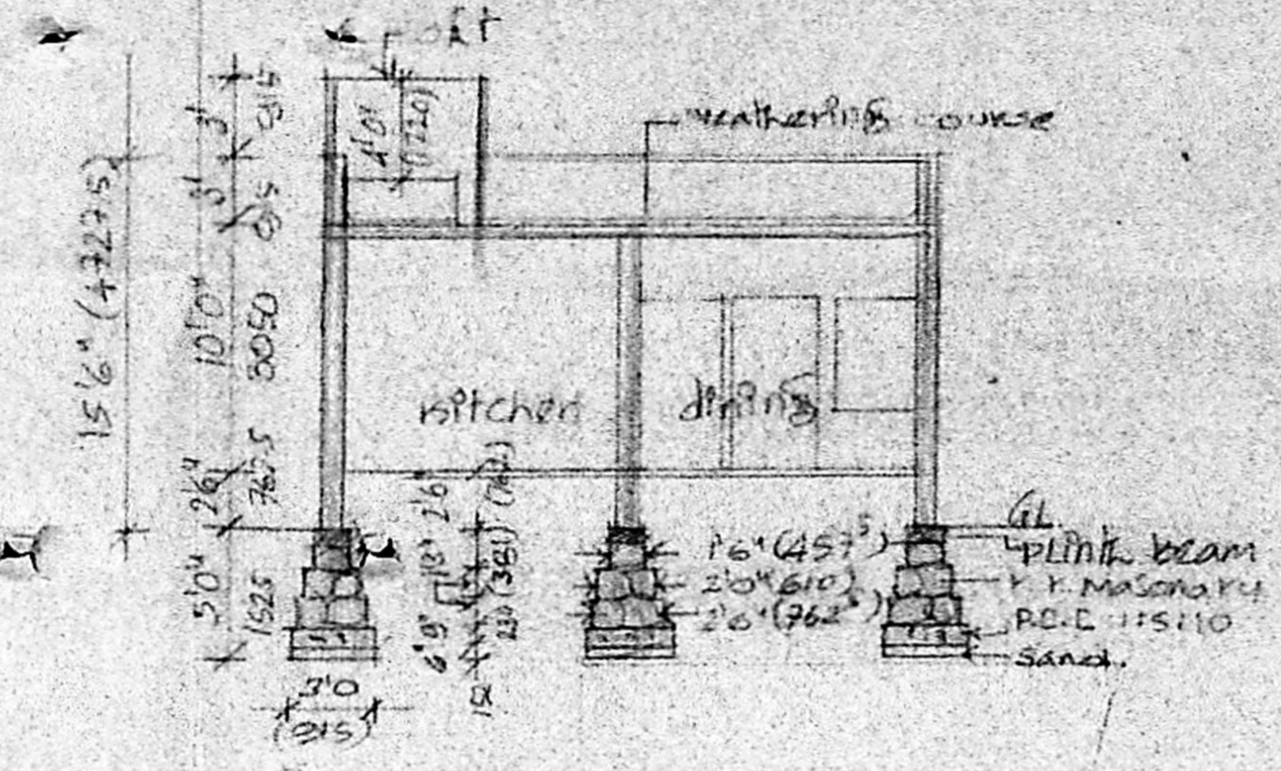

SECTION AA

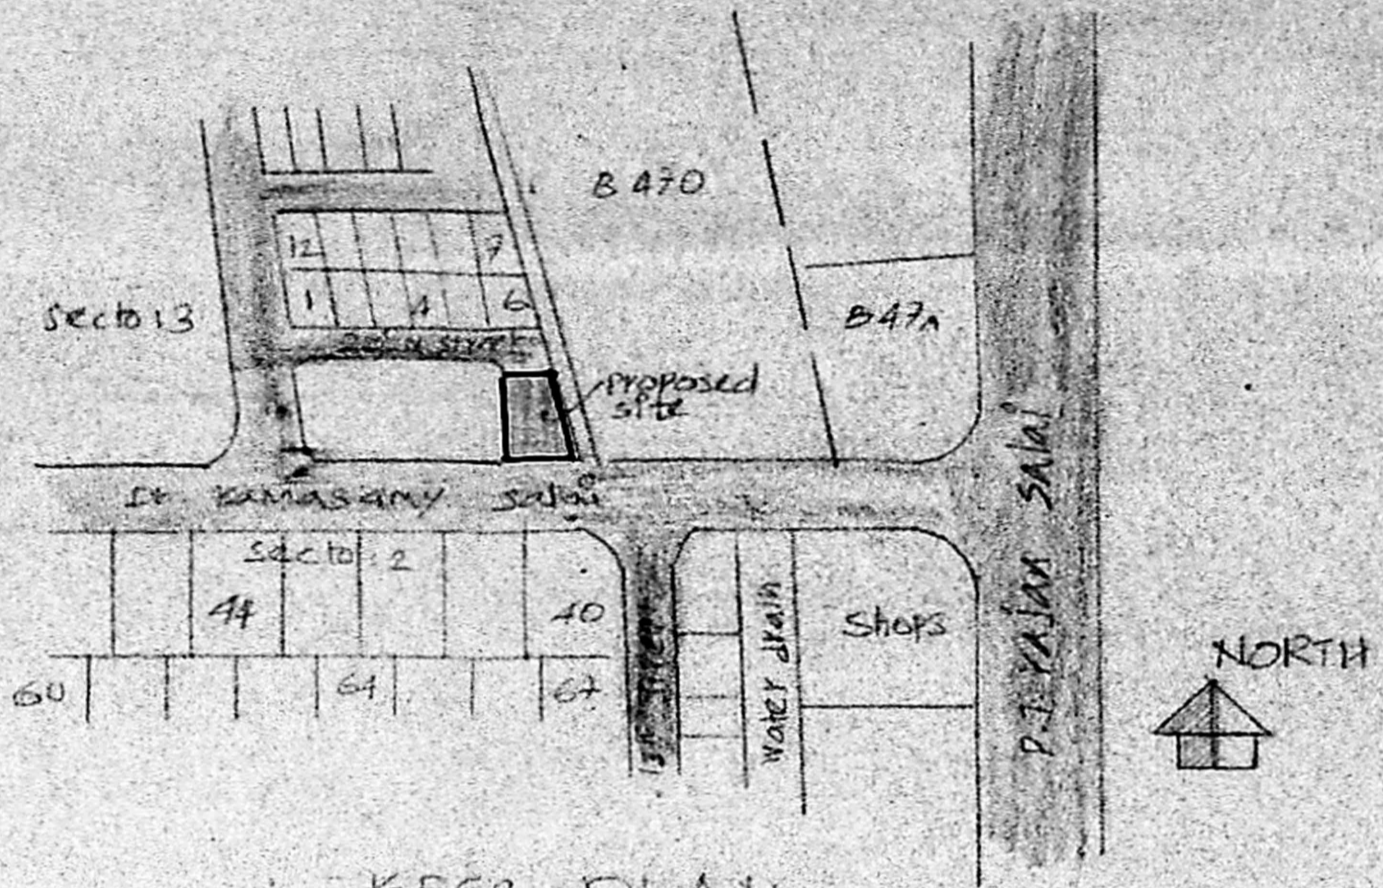



KEY PLAN
(not to scale)

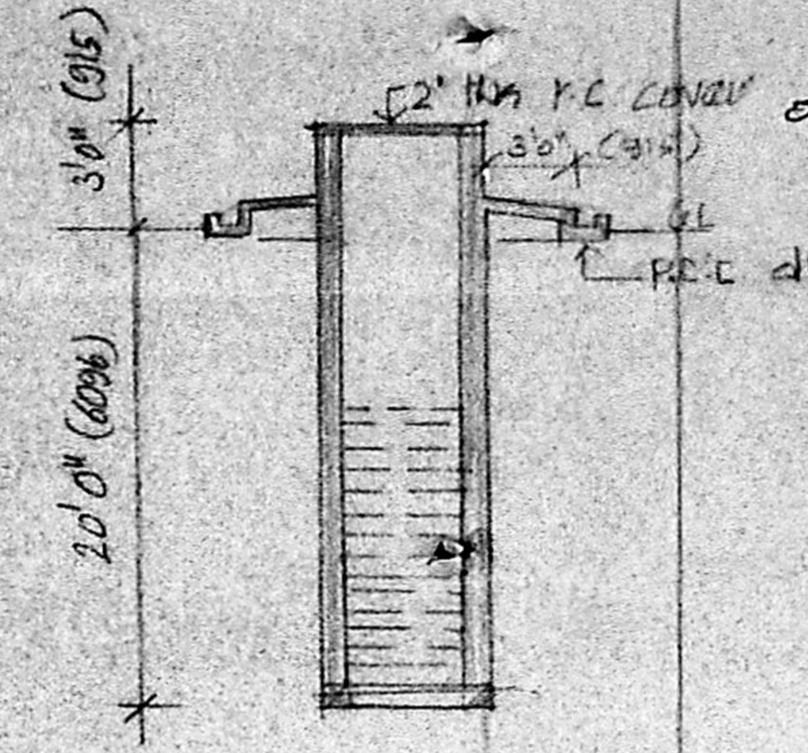


SECTION




WELL PLAN

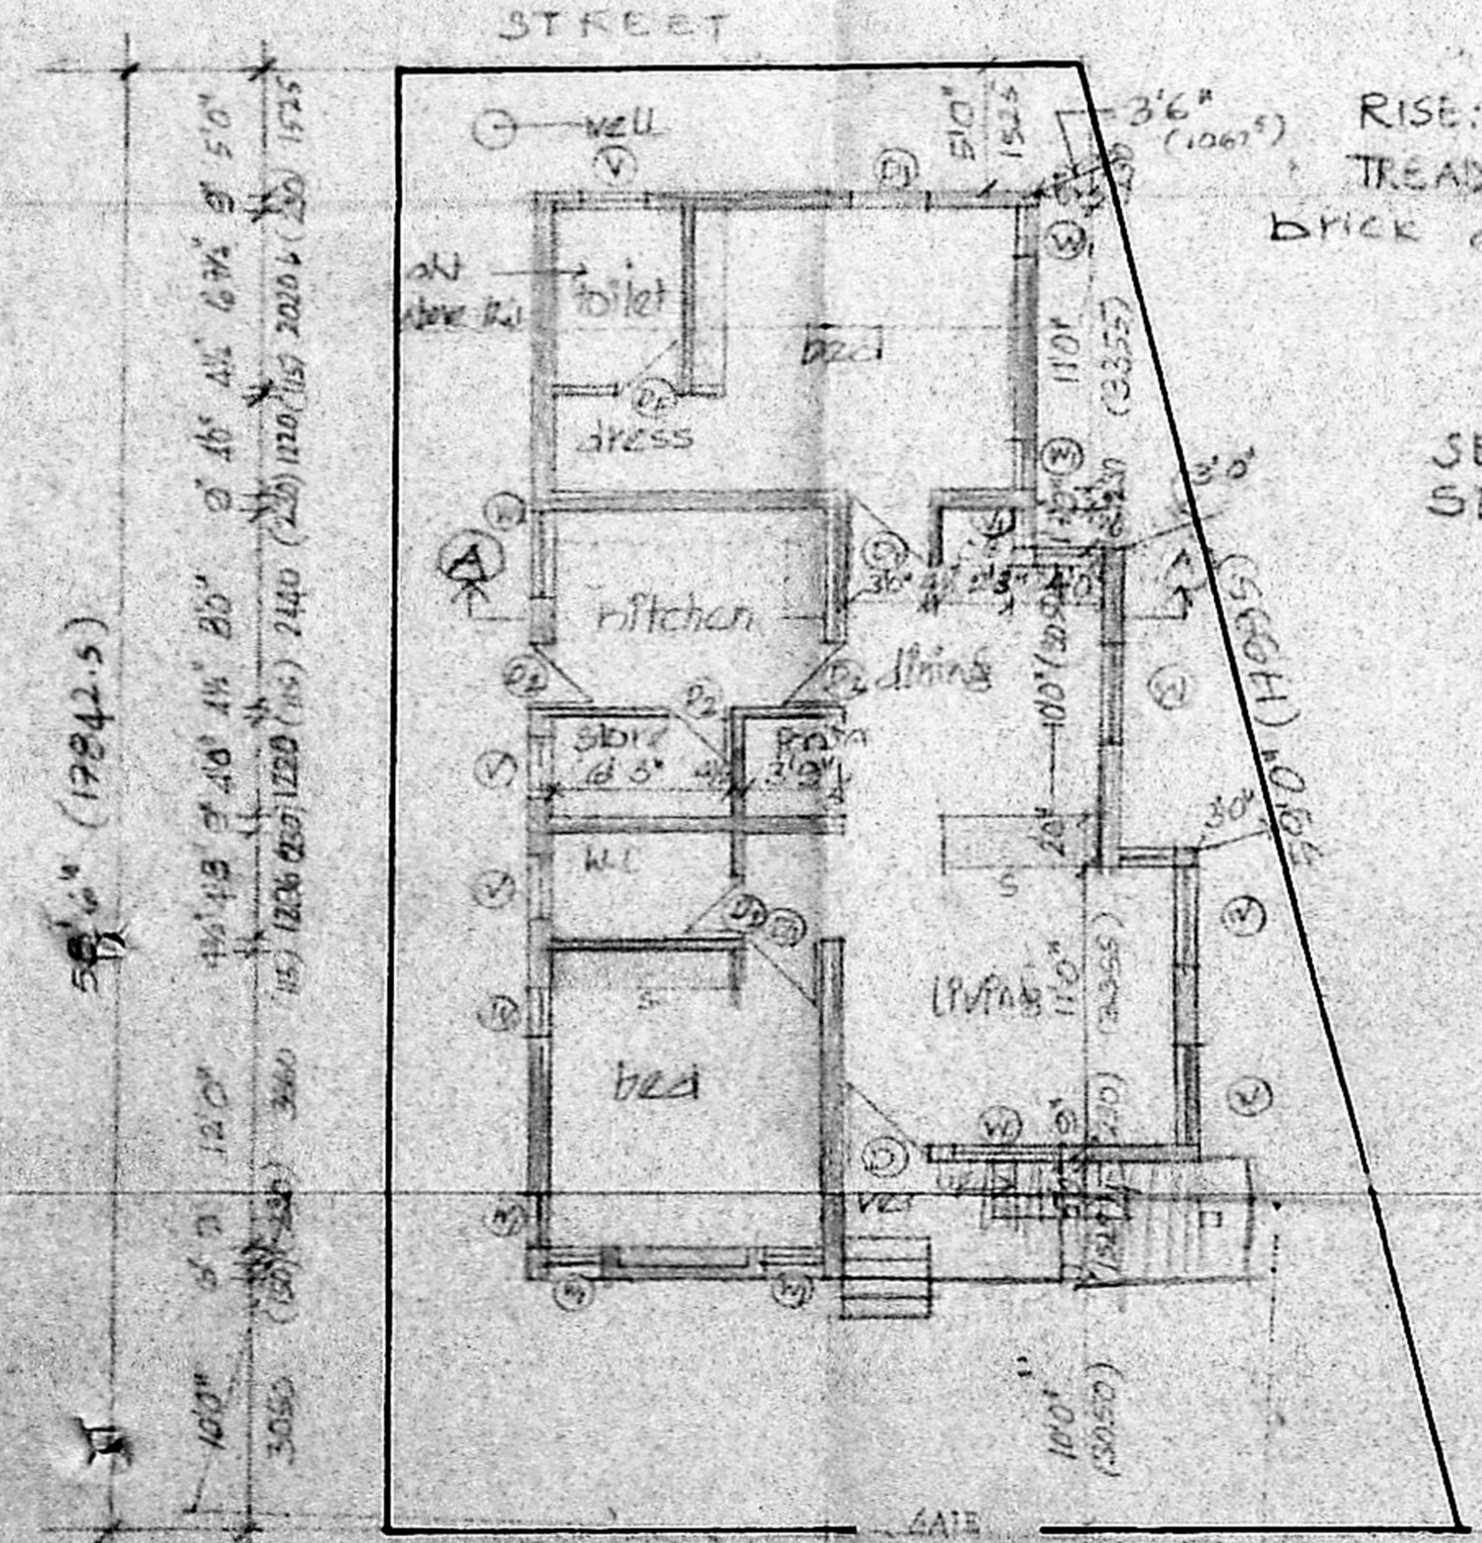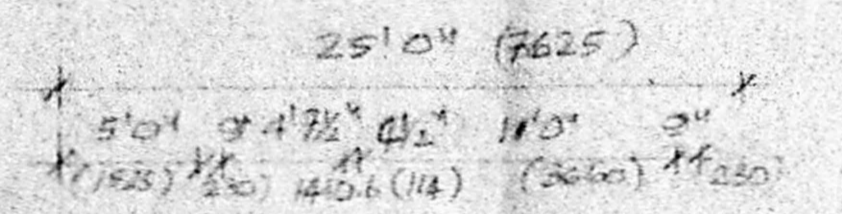

PLAN

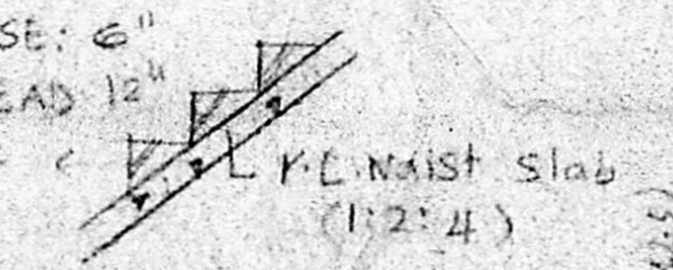

SECTION OF STAIRCASE

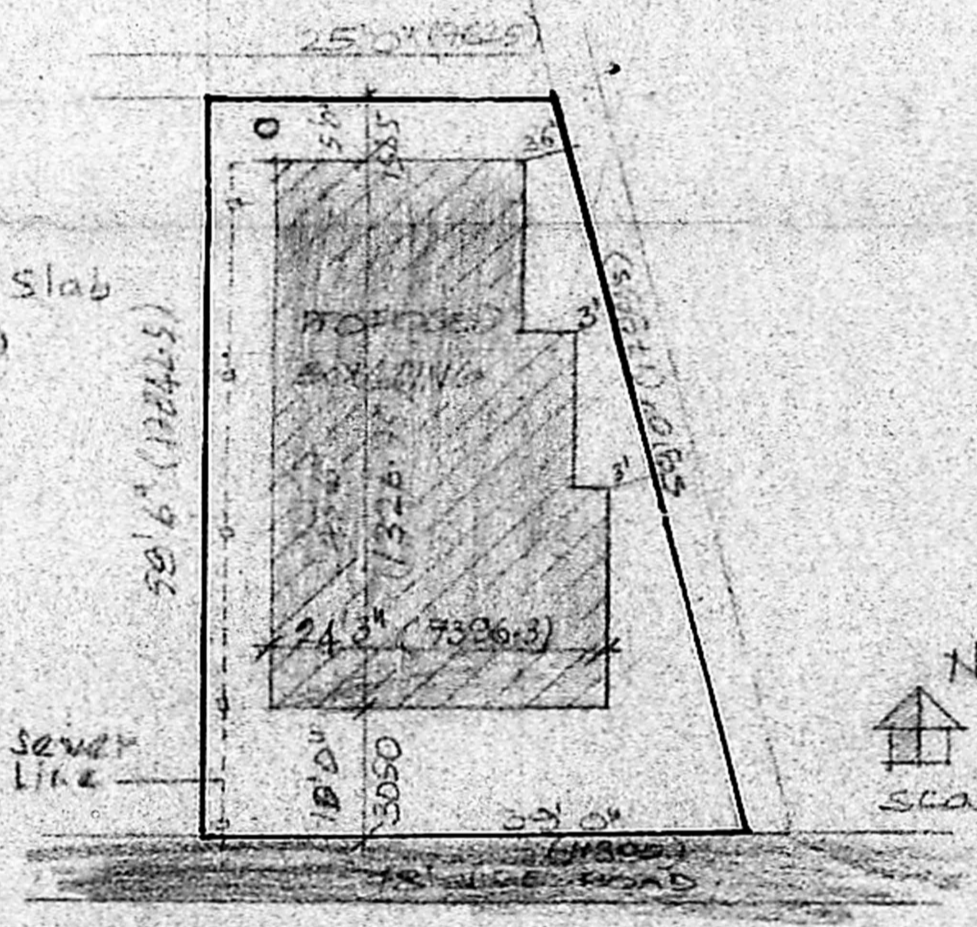

PLAN ELEVATION AND SECTION
OF GATE AND COMPOUND WALL

SITE PLAN

SCHEDULE OF JOINERY

D. DOOR	3'3" x 7'0"	591 x 2135
D. "	3'0" x 7'0"	515 x 2185
D. "	2'6" x 7'0"	762 x 2135
W WINDOW	4'0" x 4'6"	1220 x 1372
W "	2'0" x 4'6"	610 x 1372
W2 "	4'0" x 3'6"	1220 x 1067
W3 "	3'0" x 4'6"	915 x 1372
V VENTILATOR	2'0" x 2'0"	615 x 610
V "	1'6" x 2'0"	450 x 610

AREA CALCULATION

TOTAL AREA = 18785 sq ft (1743 sq m)
PLINT AREA = 905 sq ft (85 sq m)

LEGEND

- PROPOSED SHOWN THIS
- EXISTING SHOWN THIS
- SITE BOUNDARY SHOWN THIS
- ROAD SHOWN THIS

SPECIFICATIONS

FOUNDATION - brick masonry lime concrete 1:2, Parting with in cement mortar 1:5
SUPER STRUCTURE - brick in cm 1:5
ROOF SLAB - vc slab reinforced with D.B.I. tensile reinforcement
FLOORING - 4" brick jelly in lime 1:2, cement plaster finish

V. SRINIVASULU, L.C.E.
Asst. Executive Engineer (Retd.)
Consulting Civil Engineer,
REGD. No. 270.
CLASS I LICENSED SURVEYOR
CORPORATION OF MADRAS
No. 60, Valluvar Road,
ARIMBAKKAM, MADRAS-60

AVENIR

LICENSED SURVEYOR

NOTE: ALL DIMENSIONS ARE IN MM AND FEET