



FRONT ELEVATION

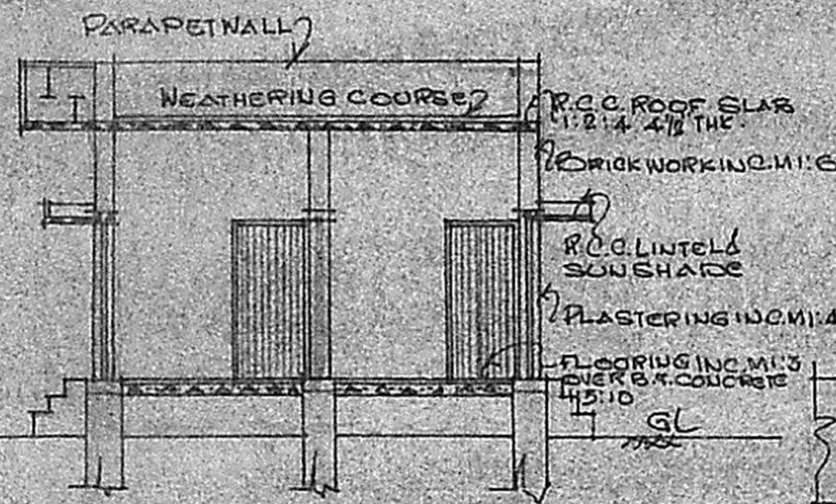


SECTION ONAA

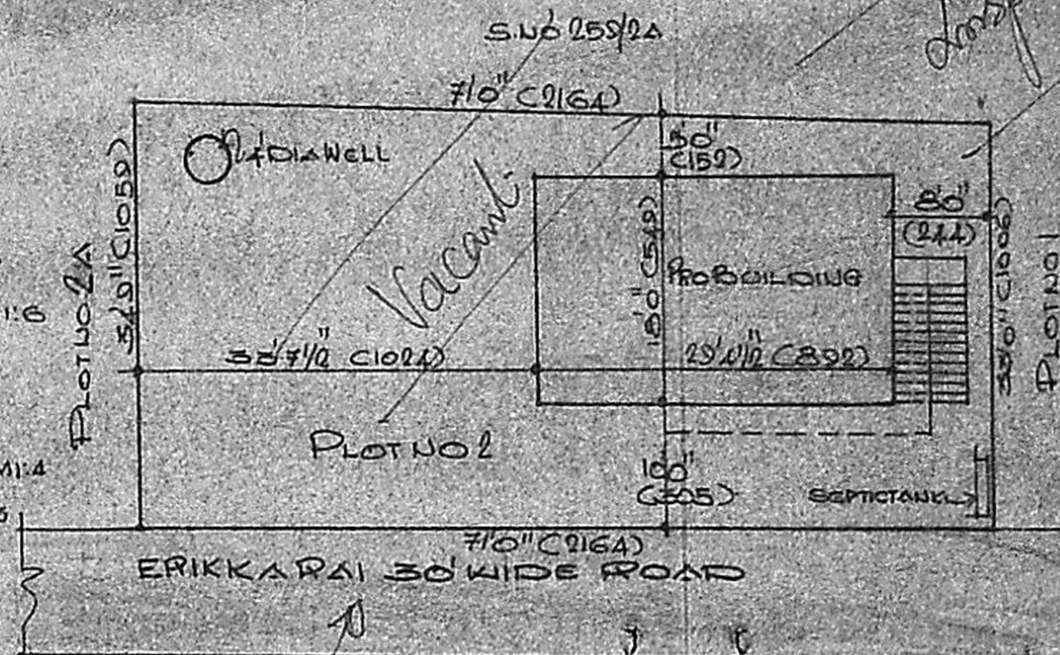


SITE PLAN

SCALE ONE INCH = 16'0"

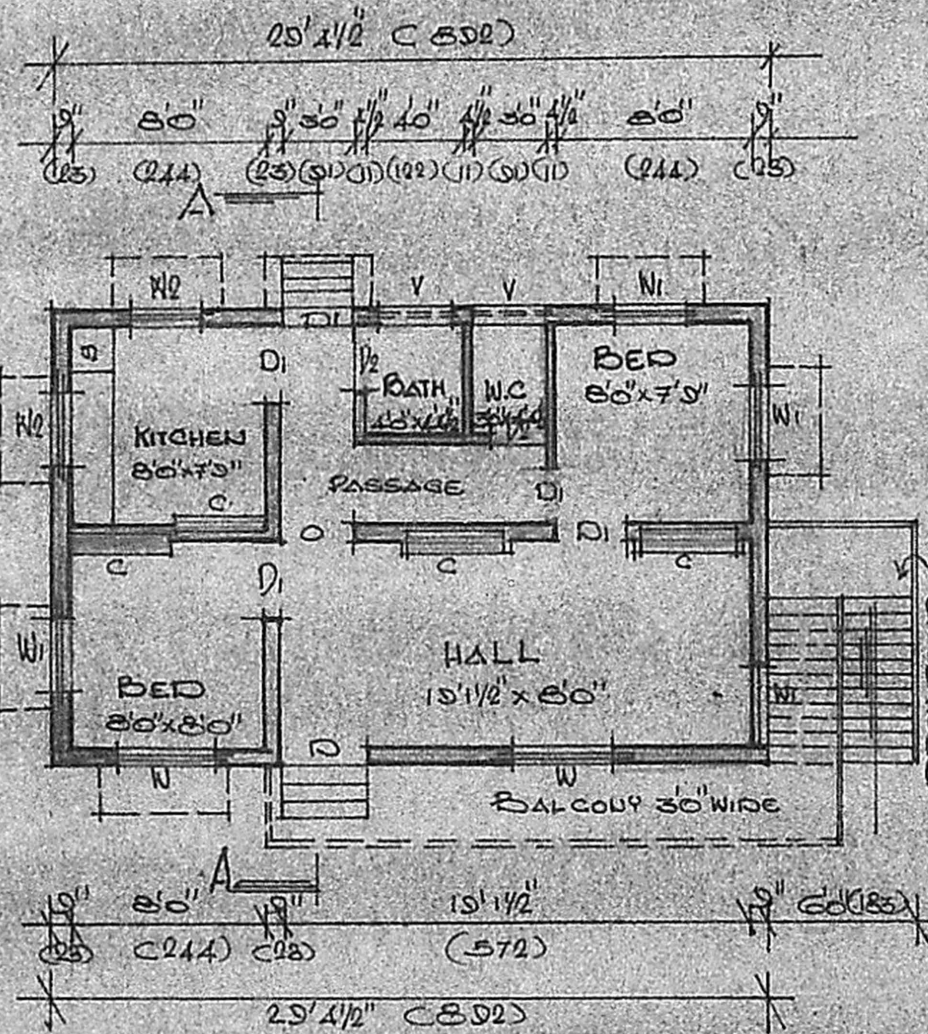


PLAN

Planning Permit No. A/1430/59
APPROVED
 Subject to the conditions in this order.
 D. No. A/20493/59 30/12/59
 For Member Secretary
MADRAS METROPOLITAN DEVELOPMENT AUTHORITY

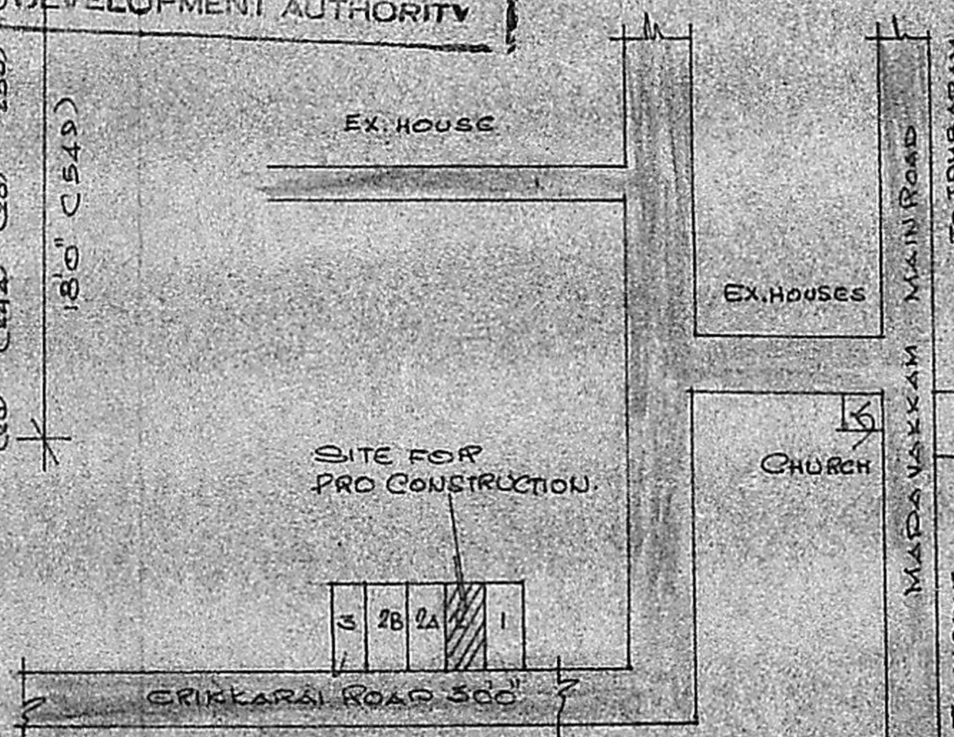


KEY PLAN

N.T.S.

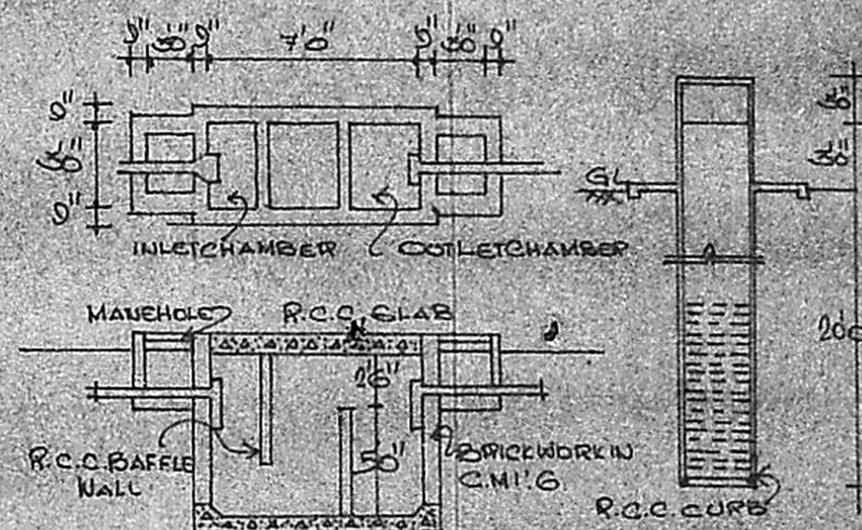

DETAILS OF SEPTIC TANK & DIAWELL

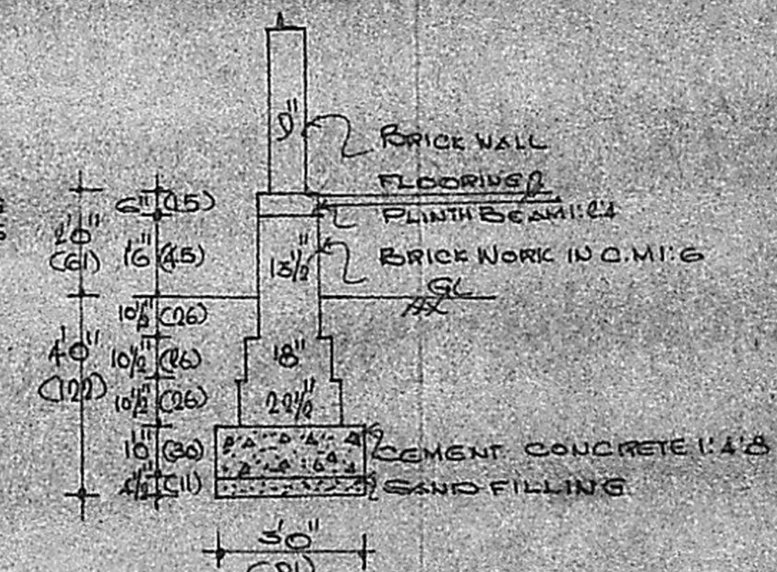

FOUNDATION DETAILS

PLAN SHOWING THE PROPOSED CONSTRUCTION OF DWELLING HOUSE AT PLOT NO. 2 SUOM/18 OF MADIPAKKAM VILLAGE, SAIDAPET TALUK, CHINGLEPUT DISTRICT.

SCALE: ONE INCH = 3 FEET (1:100)
 DIMENSIONS IN BRACKET ARE IN CM

SCHEDULE OF JOINERIES

D	T.W. DOOR	3'6" x 6'6" (108 x 198)
D1	C.W. DOOR	3'0" x 6'6" (91 x 198)
D2	C.W. DOOR	2'6" x 6'6" (76 x 198)
W	C.W. WINDOW	4'0" x 4'0" (122 x 122)
W1	C.W. WINDOW	3'0" x 4'0" (91 x 122)
W2	C.W. WINDOW	3'0" x 3'0" (91 x 91)
V	VENTILATOR	3'0" x 2'0" (91 x 61)
S	SINK	

COLOUR INDEX

PROPOSALS SHOWN IN [Symbol]
 ROADS SHOWN IN [Symbol]

AREA STATEMENT

PLOT AREA: 1406 SQ FT OR 23.5 SQM
 PLINTH AREA: 529 SQ FT OR 49.15 SQM

STAIRCASE DETAILS

RISE: 07' (C17)
 TREAD: 010' (C25)
 WIDTH: 30" (C91)

OWNER: *[Signature]*

P. Navi
 R. Ravinder,
 LICENSED SURVEYOR,
 Alander Municipality,
 LICENSURE NO. 507/50, 1st St.,
 MADIPAKKAM, MADRAS 91