


PLAN SHOWING THE PROPOSED CONSTRUCTION OF THE RESIDENTIAL BUILDING IN S.No:727/1 AT THIRUMULLAI VILLAGE, IN PLOT NO:-24 SAIDAPET TALUK, CHENGLE PET DISTRICT, AVADI TOWN SHIP.

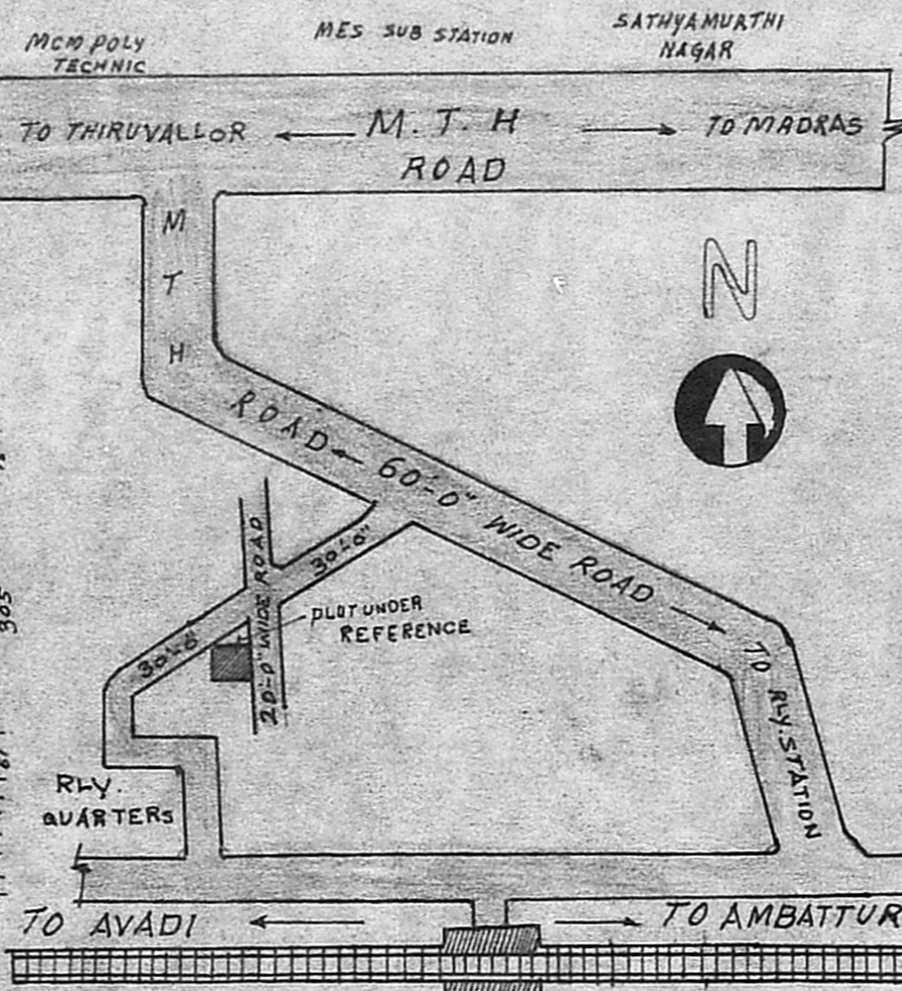

JONERY DETAILS				
1	D	DOOR	1.0M X 2.0M	3'-3" X 6'-6"
2	D1	DOOR	0.9M X 1.8M	3'-0" X 6'-0"
3	D2	DOOR	0.8M X 1.8M	2'-6" X 6'-0"
4	W	WINDOW	1.4M X 1.2M	4'-0" X 4'-6"
5	W1	WINDOW	0.9M X 1.2M	3'-0" X 4'-0"
6	W2	WINDOW	0.9M X 1.1M	3'-0" X 3'-6"
7	V	VENTILATOR	0.9M X 0.5M	3'-0" X 1'-6"
8	CB	CUB BOARD	1.2M X 1.8M	4'-0" X 6'-0"

BRIEF SPECIFICATION

FOUNDATION P.C.C. 1:4:8 OVER SAND FILLING
 BRICKWORK FOR FOUNDATION & BASEMENT IN SUPER STRUCTURE
 SUN SHADE LINTLES
 PLINTH BEAM R.C.C.
 PILLARS AND R.C.C.
 ROOFING

BRICK WORK IN C.M. 1:6
 R.C.C. 1:2:4 WITH NOMINAL REINFORCEMENT

FLOORS..... P.C.C. 3 1/2" THICK PLASTERED WITH C.M. 1:4 1/2" THICK & TOP MOSAIC
 FINISHES..... ALL EXPOSED BRICK WALL TO BE PLASTERED WITH C.M. 1:5 1/2" THICK
 ALL WOOD AND STEEL WORK TO BE PAINTED WITH 2 COATS OF PAINTS

1. PLOT AREA.....171 m².....1845 sqft
2. PLINTH AREA.....56 m².....600 sqft
3. PLOT COVERAGE.....
4. F.S.I.....

INDEX	
1. PLOT BOUNDARY	
2. PROPOSED CONSTRUCTION	
3. ROADS	

SCALE=1":8' all dimensions are in METER

K. Ganesan
K. GANESAN, D.C.E.S.W.,
 LICENSED SURVEYOR,
 Ambattur & Avadi Townships
 ENGSEV CO. CONSTRUCTIONS
 229, M.T.H. ROAD,
 AMBATTUR, MADRAS-600 053
 LICENSED SURVEYOR

[Signature]
 OWNER

