



PROPOSED RESIDENTIAL BUILDING FOR SRI. RAHMATHULLAH
 AT PLOT NO 2. S. NO 4/6 OF VILLAGE NO 20, MADURA
 GENGUREDDY, KUPPAM, TIRUMINRAVOOR, TOWN PANCHAYAT
 SRI PERUMBUDUR TALUK, CHINGLEPUT DISTRICT.

TOTAL PLINTH AREA : 538.00 SFT OR 50.00 m²
 SITE AREA: 2618.00 SFT OR 249.00 m²
 COVERAGE: 21-1.
 F.S.I. : 0-210.

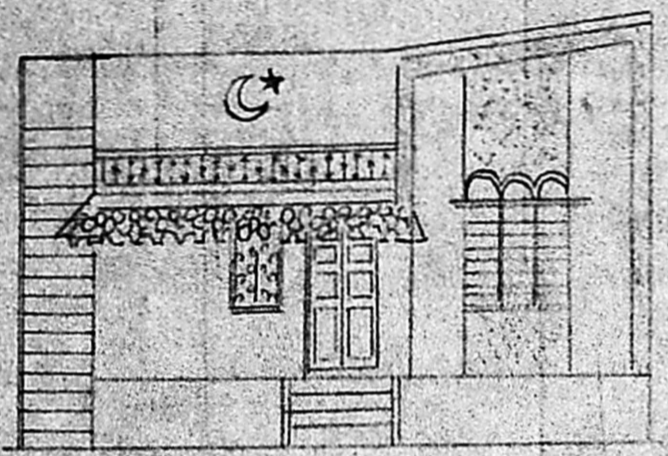


FRONT ELEVATION

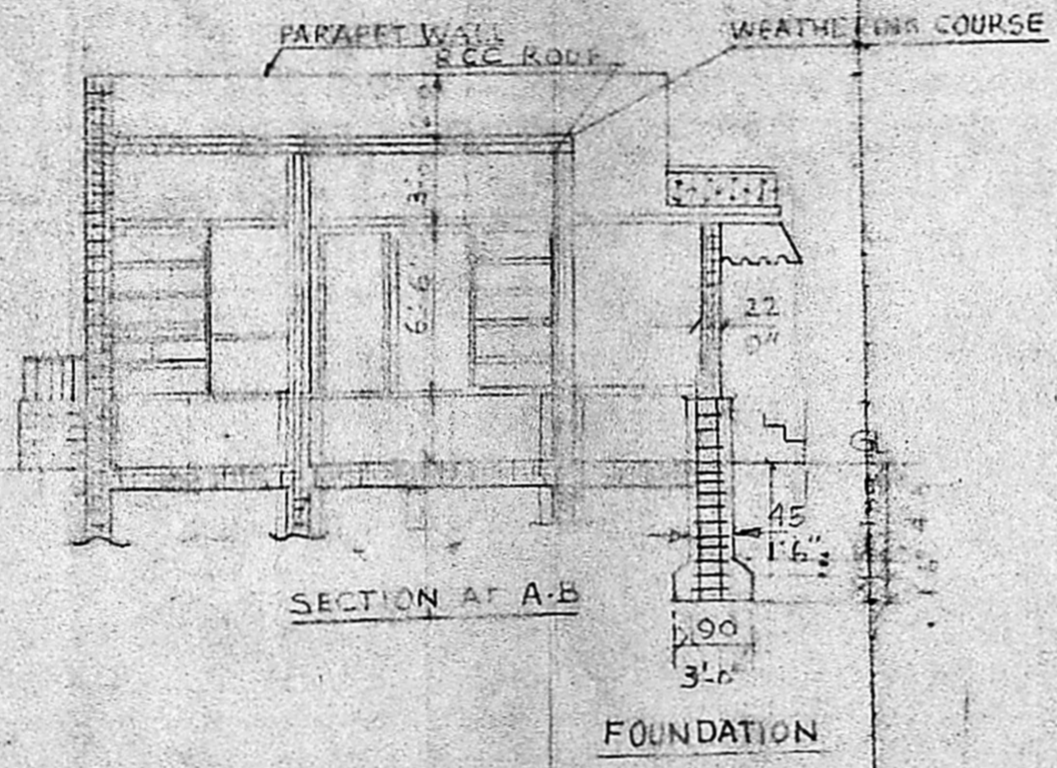


SECTION AT A-B


FOUNDATION

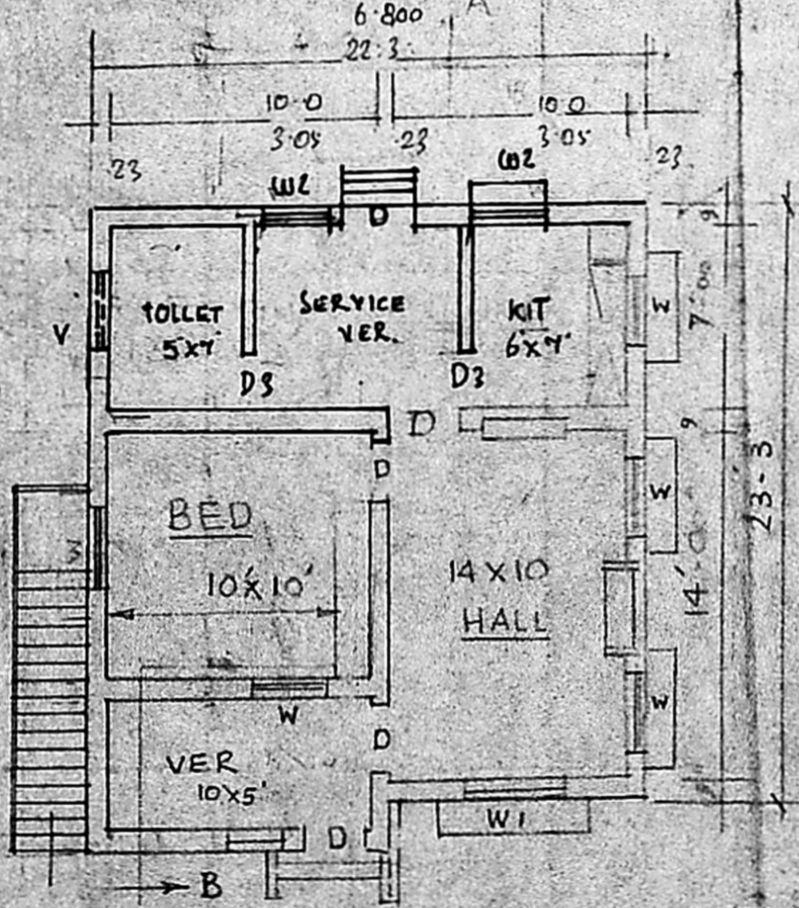

PLAN

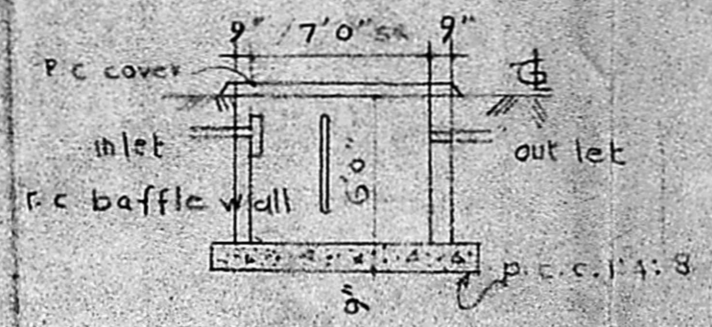


septic tank

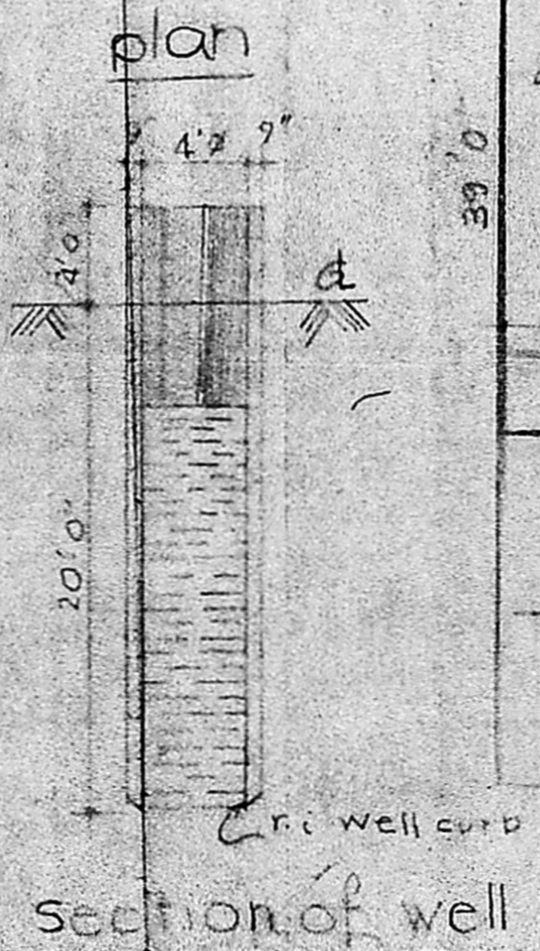


section of well

Planning Permit No. A/494/90
APPROVED
 SUBJECT TO THE CONDITIONS IN
 THIS OFFICE LETTER.
 No. A/24507/85... 23/04/90
 C. R. Unnals
 FOR MEMBER SECRETARY
 MADRAS METROPOLITAN
 DEVELOPMENT AUTHORITY
 MADRAS 600 008

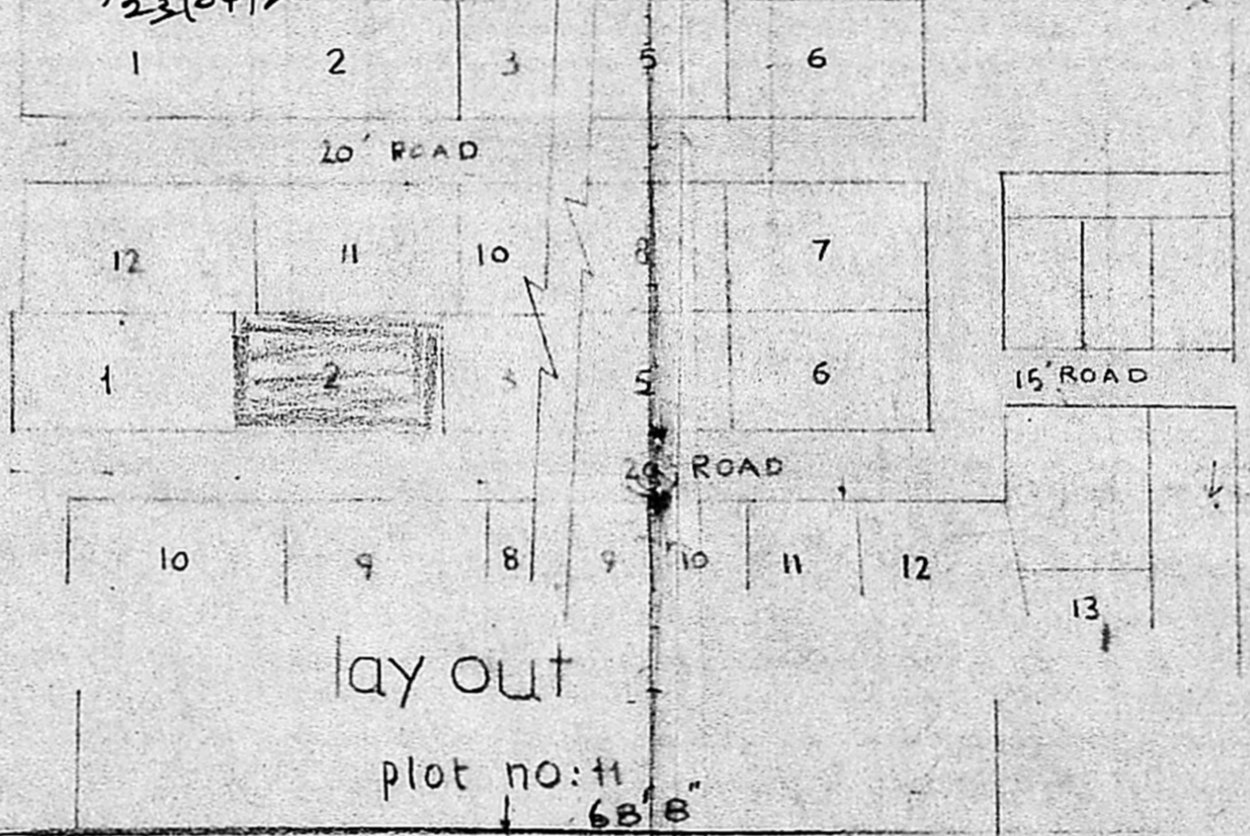

lay out

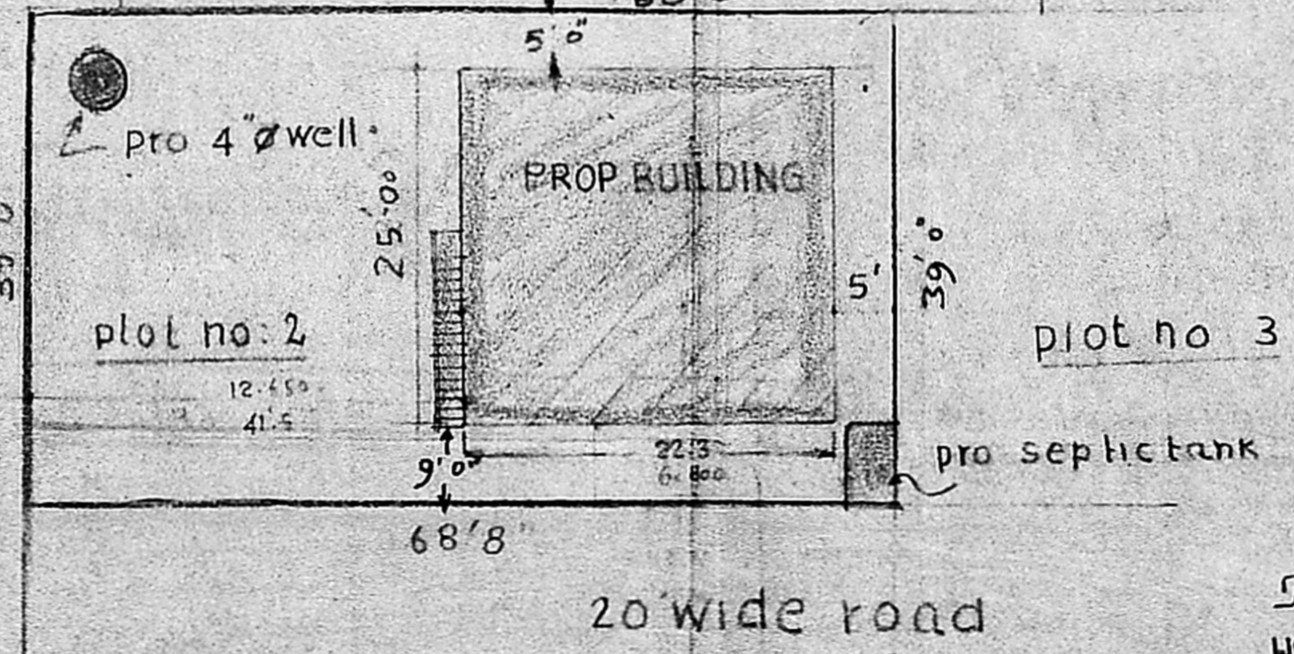

site plan

schedule of joinery

D	t.w. panelled door	3' x 6' 0"
D ₁	t.w. panelled door	2' 6" x 6' 0"
W	t.w. panelled window	3' 0" x 9' 0"
W	t.w. panelled window	4' 0" x 4' 0"
v	t.c. jally	2' 6" x 1' 6"

BRIEF SPECIFICATIONS

FOUNDATION	C.C. 1:4:8
SUPER STRUCTURE	BRICK WORK IN
ROOF	R.C.C. 1:4:8
FLOORING	C.C. 1:4:8
PLASTERING	M:4 M.M.K
JOINERIES	FIRST CLASS HARD WOOD

SCHEDULE OF JOINERIES

Door	C.W.D. Panelled	100x200
"	"	900x2000
"	"	750x2000
WINDOW	"	1500x1350
WINDOW	"	900x1350
VENTILATOR	"	900x600

AREA STATEMENT
 AREA OF SITE: 249.00 m²
 AREA OF CONTR: 50.00 m²
 COVERAGE: 21% F.S.I. 0-210
 LEGEND:
 BOUNDARY SHOWN
 PRO. CONST. SHOWN

K. Shammuga Sundaram
 K. Shammuga Sundaram, D.C.E.
 LICENCED SURVEYOR & CONSULTING ENGINEER
 Thiruninravur Town Panchayat
 353, M. T. H. Road,
 Thiruninravur, R. S-602 024.

Rahmathullah
 OWNER

licenced surveyor