

PLAN SHOWING THE PROPOSED AND EXISTING BUILDING IN PLOT NO: 236A
 SNO: 73/3, GANDHI ROAD, ARINGNAR, ANNANAGAR IN 129 PAMMAL VILLAGE
 SAIDAPET TALUK, CHINGLEPUT DISTRICT SCALE 1" = 8'-0" OR 1:100




GROUND FLOOR
 NOTE:
 APPROVED IN S.A.
 No. 116/B-12
 DATE 27/5/90

JOINERY DETAIL



D ₀ - DOOR OPENING	6'-6" x 3'-3"
D ₁ - DOOR	3'-3" x 6'-6"
D ₂ - DOOR	3'-0" x 6'-6"
D ₃ - DOOR	2'-6" x 6'-6"
W ₁ - WINDOW	4'-6" x 4'-0"
W ₂ - WINDOW	3'-0" x 4'-0"
V ₁ - VENTILATOR	12'-0" x 1'-6"
C ₁ - CUPBOARD	3'-0" x 6'-0"
S ₁ - SHELF	4'-0" x 6'-0"

REFERENCE:
 AREA OF THE PLOT : 1382 S.FT
 : 128.39 S.MS.
 AREA OF EACH FLOOR : 500 S.FT
 : 46.45 S.MS.
 AREA OF VACANT LAND : 882 S.FT
 : 81.94 S.MS.

COLOUR INDEX:
 PRD WORK :
 EXIS ROAD :
 BOUNDARY LINE :

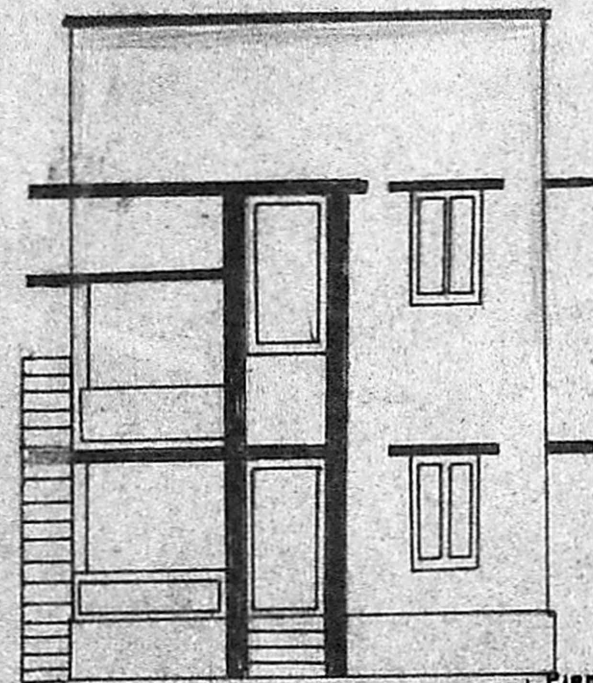

FRONT ELEVATION

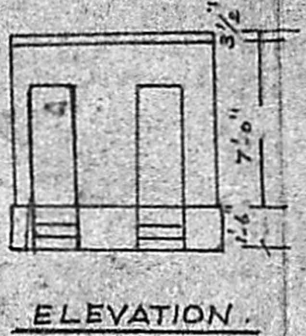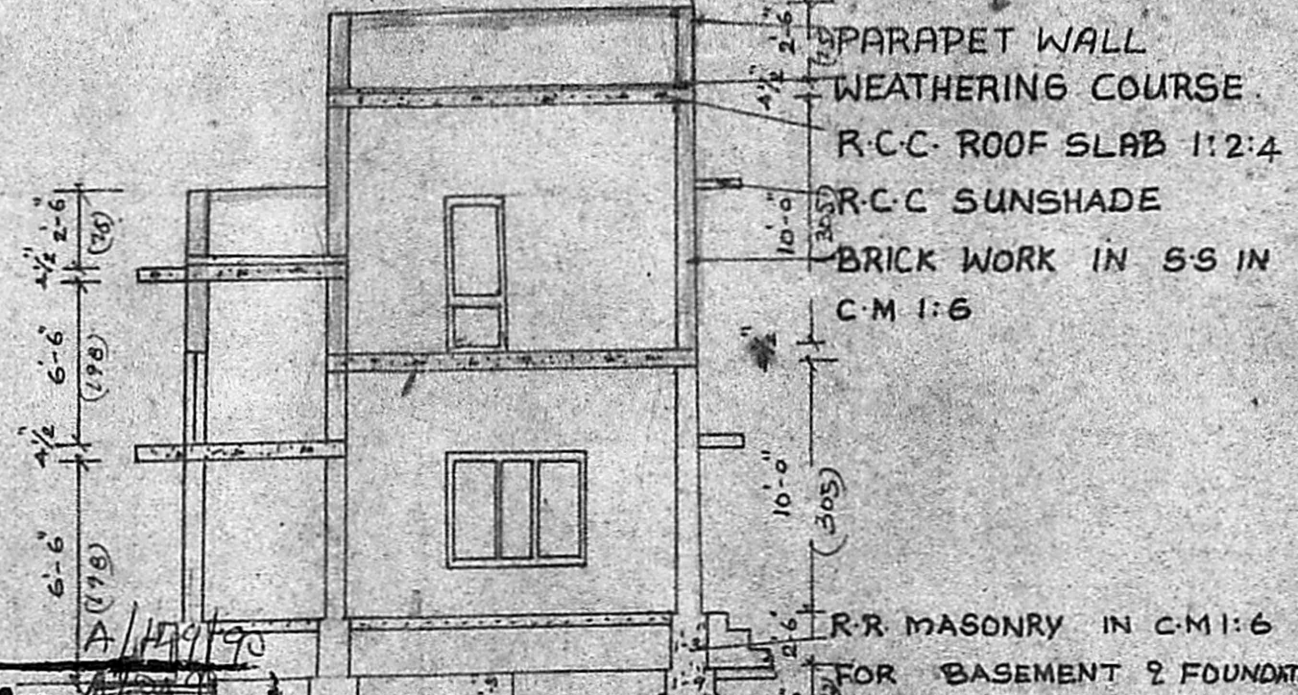


ELEVATION




PLAN ON BATH/W.C.

Planning Permit No. **APPROVED**
 Subject to the conditions of this office letter.
 No. A/2418/89 Dt. 14-2-90.
 % c.R. Umata
 FOR MEMBER SECRETARY
 MADRAS METROPOLITAN
 DEVELOPMENT AUTHORITY

SECTION ON AB

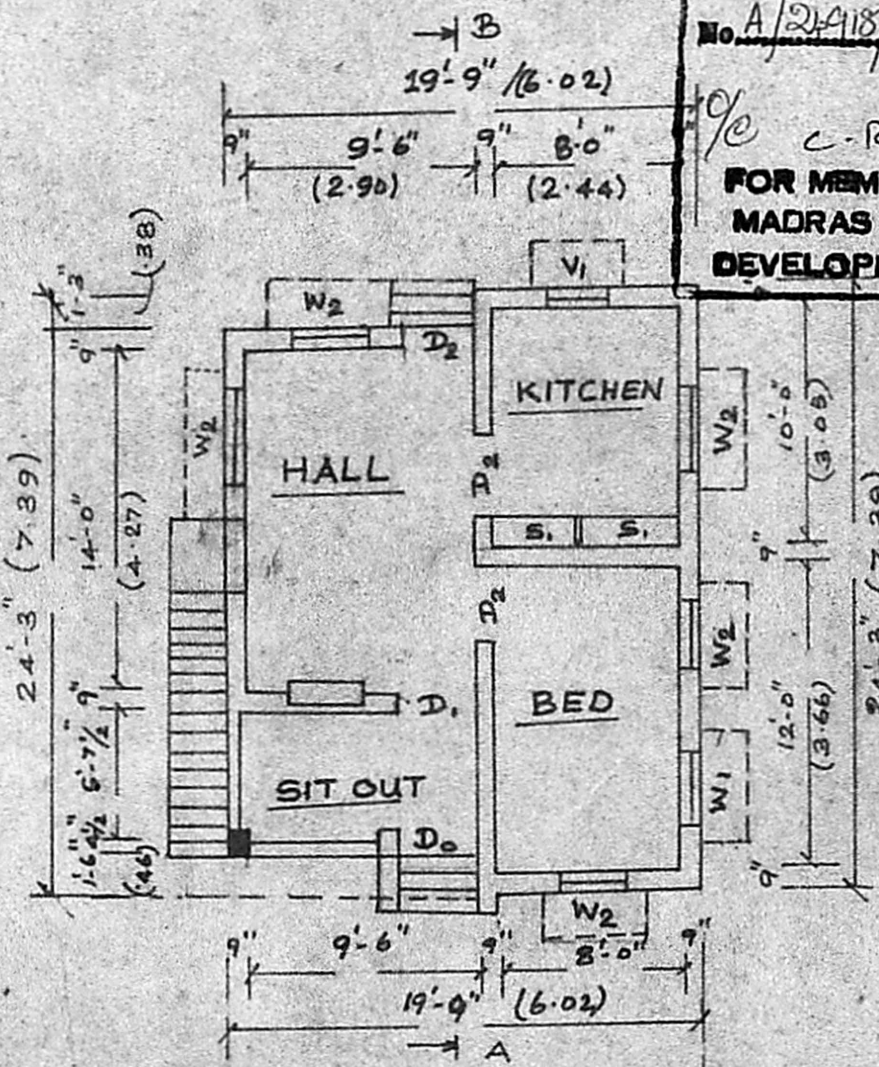


GROUND FLOOR PLAN.

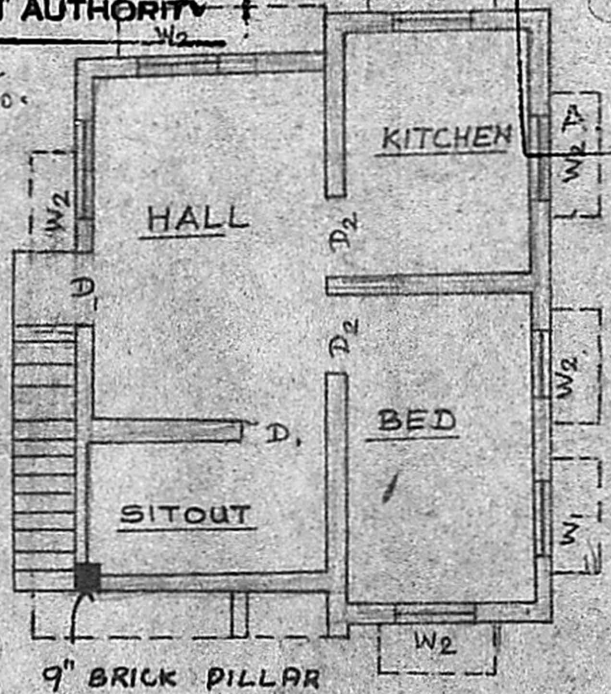

FIRST FLOOR PLAN.


M.M.D.A. / SAND FILLING
 No. A/2418/89
 Security PART I 020190
 PART II

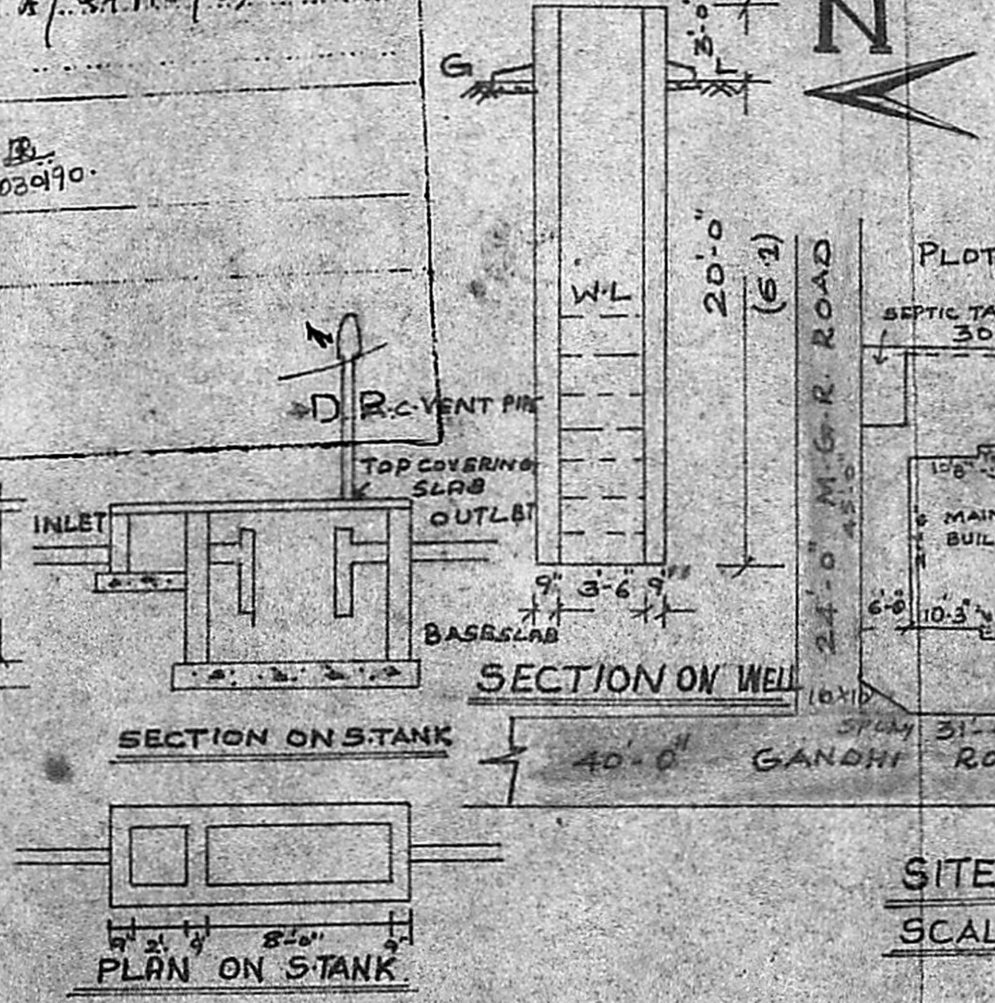


SECTION ON WELL

SECTION ON STANK

PLAN ON STANK

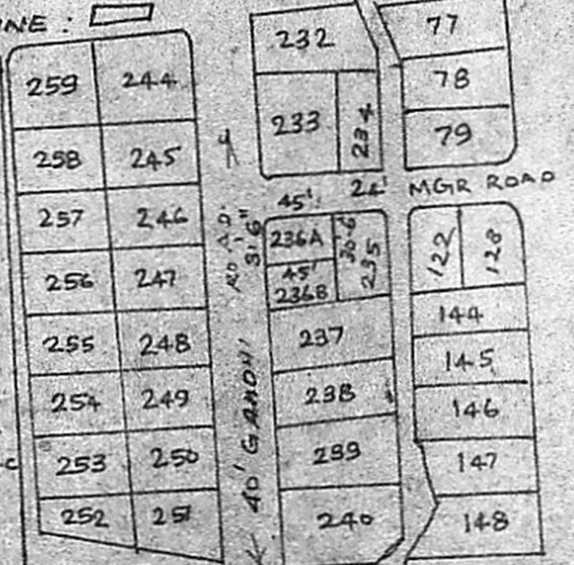

KEY PLAN NOT TO SCALE

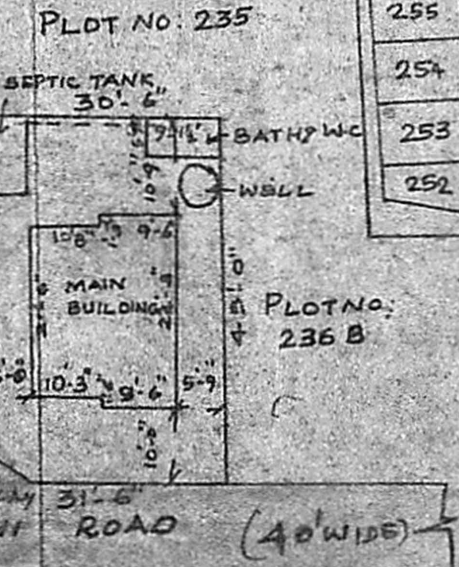

SITE PLAN SCALE: 1:300

V. Kumarajilamb.
 OWNER
 R. Jayavelu
 R. JAYAVELU,
 Structural-Civil Engineering Consultant
 Licensed Surveyor-Water Diviner
 ALANDUR MUNICIPALITY
 JAYAM ENTERPRISES,
 NO. 2, TANNARY STREET,
 B. PALLAV-RAM, M-DR-S-600 048.
 LICENSED SURVEYOR