




Planning Permit No. A/793/18
APPROVED
 Subject to the conditions in this office letter.
 No. A/2799/18 dt. 23/08/18
 G. Vijayarajendran
 23-8-18
 FOR MEMBER SECRETARY
 MADRAS METROPOLITAN
 DEVELOPMENT AUTHORITY

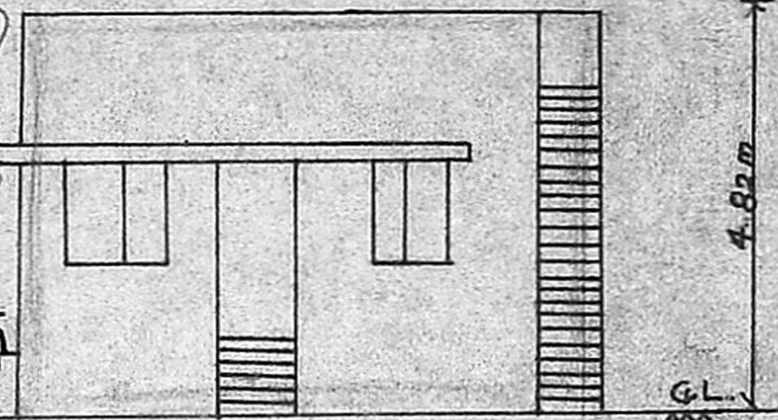

ELEVATION

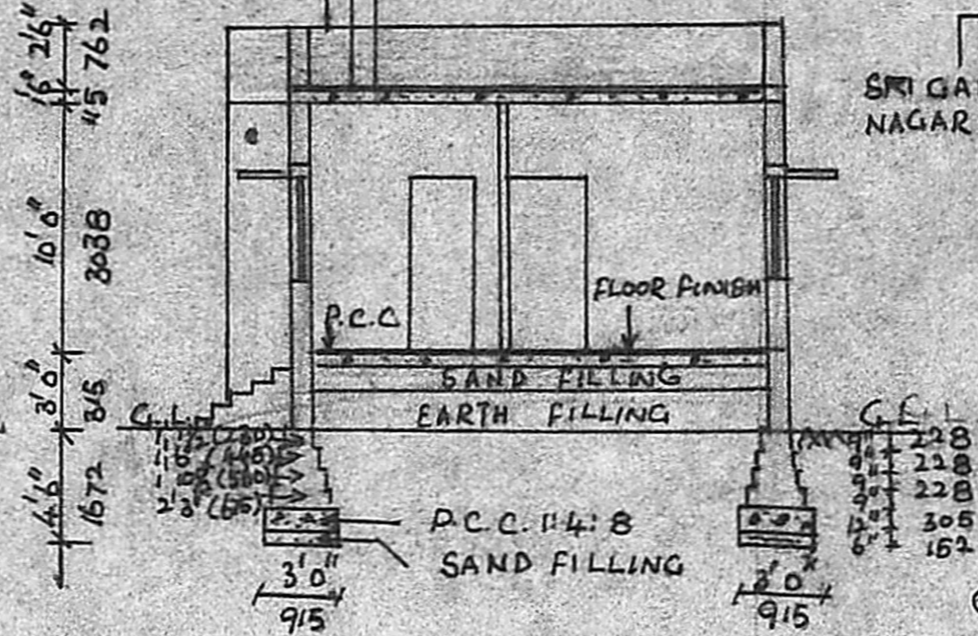


SECTION ON 'AB' N

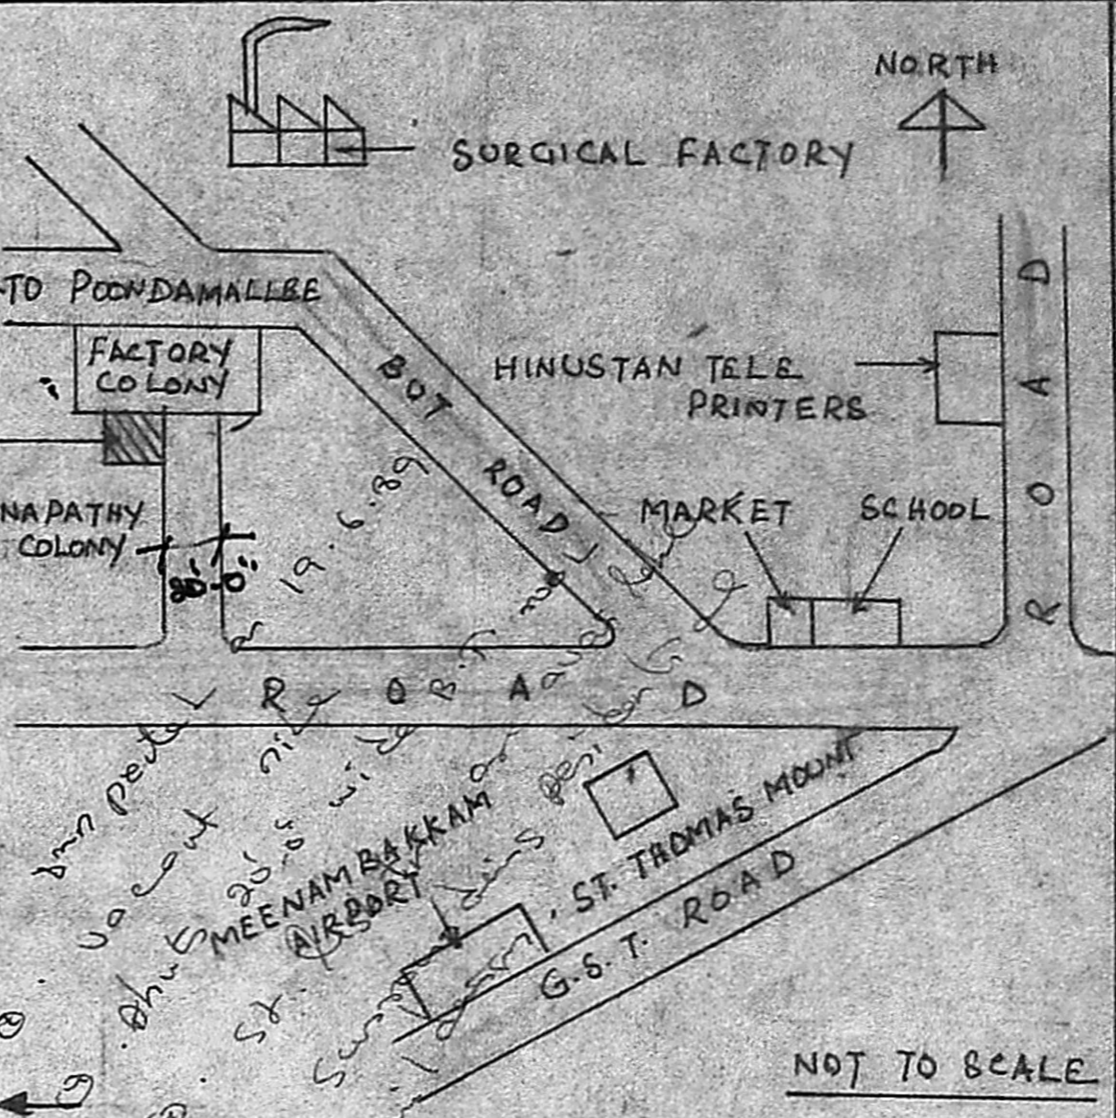


KEY PLAN


NOT TO SCALE

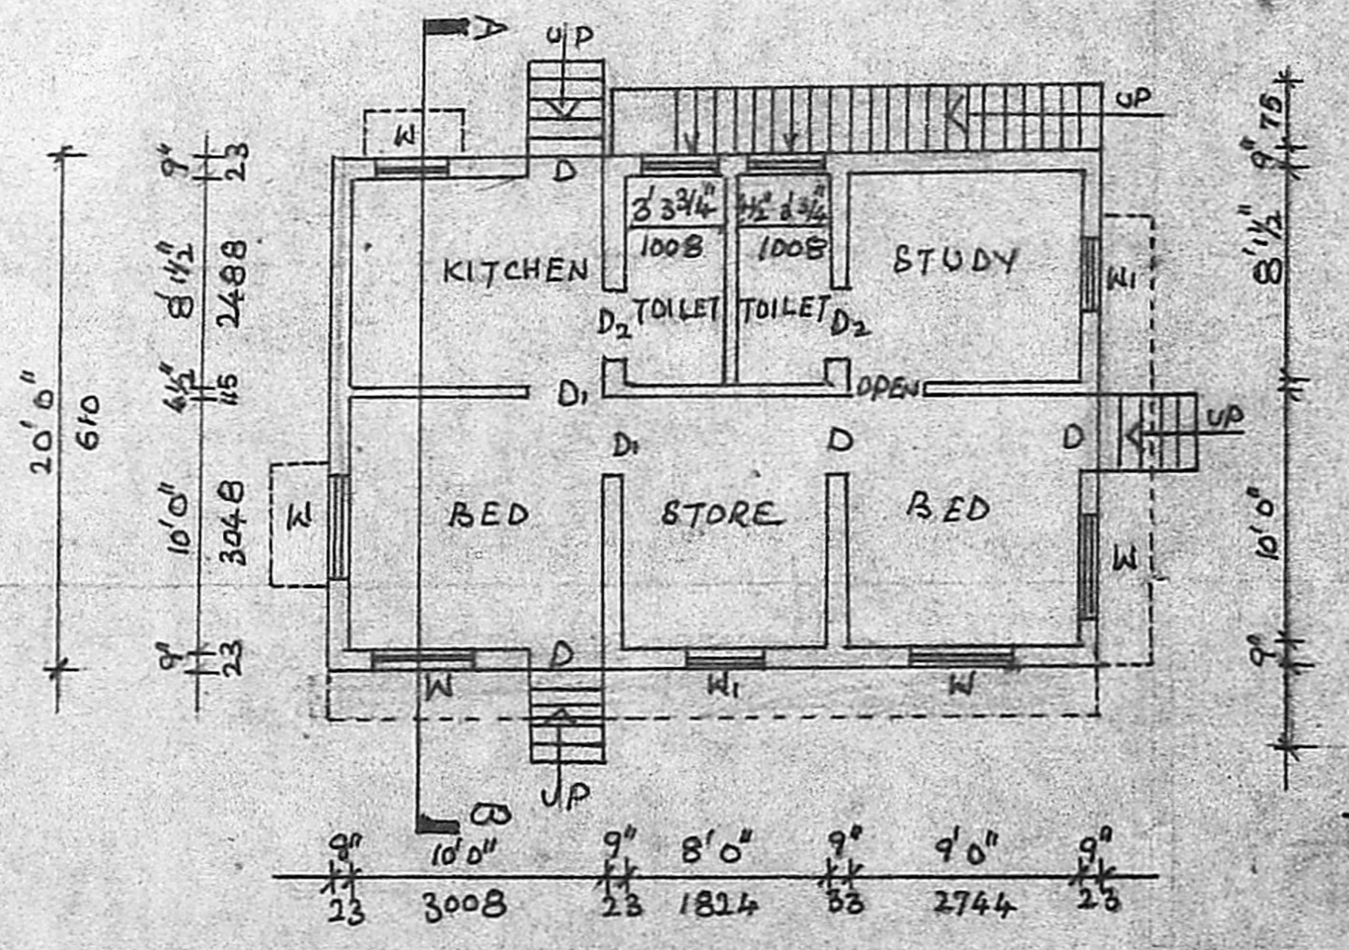


GROUND FLOOR PLAN

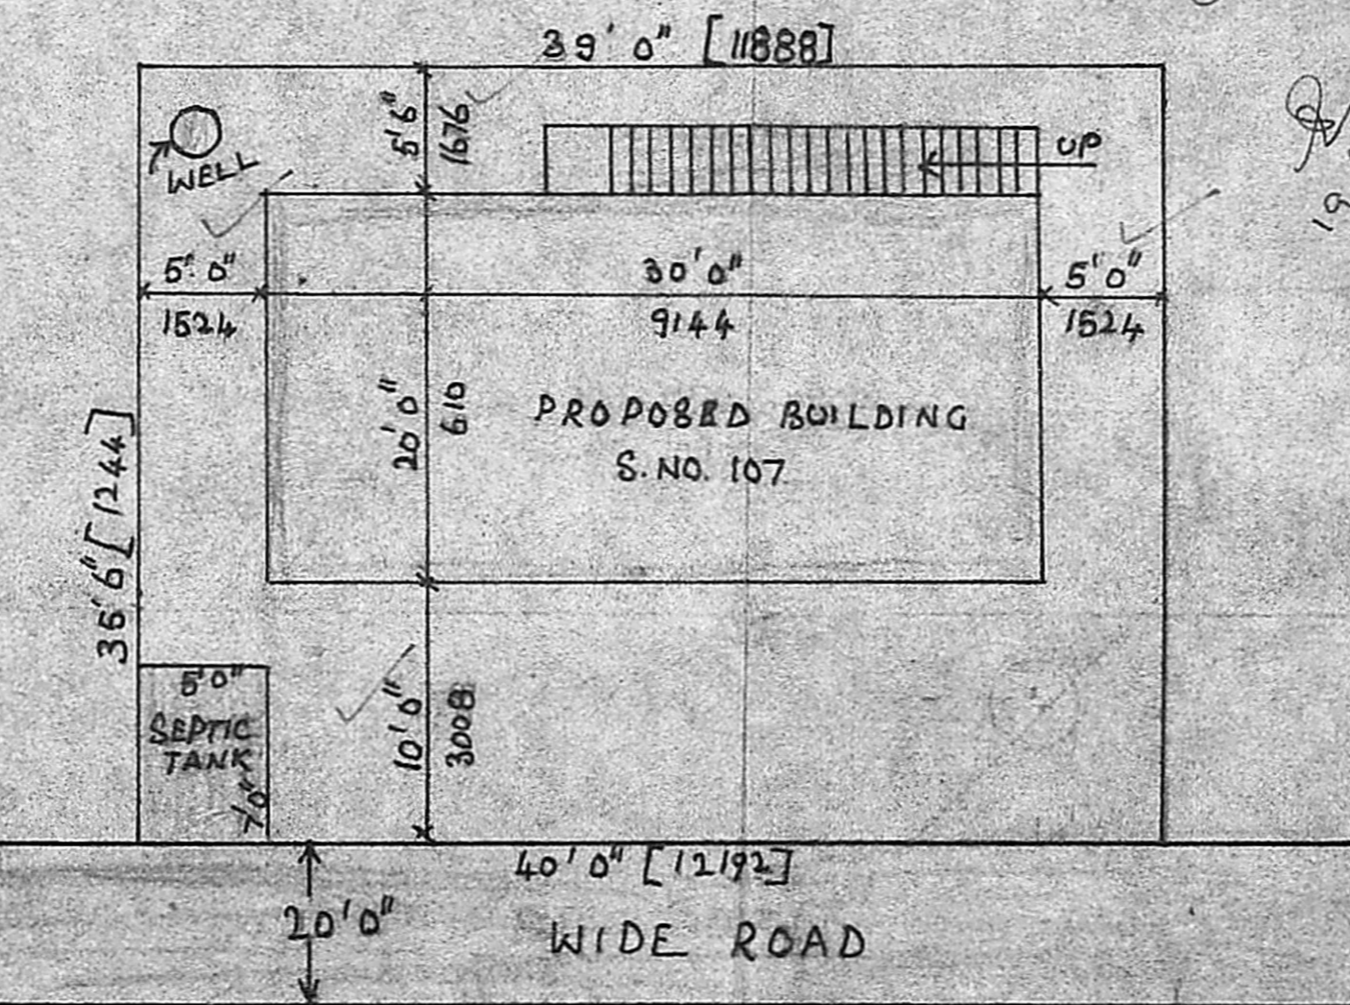

SITE PLAN

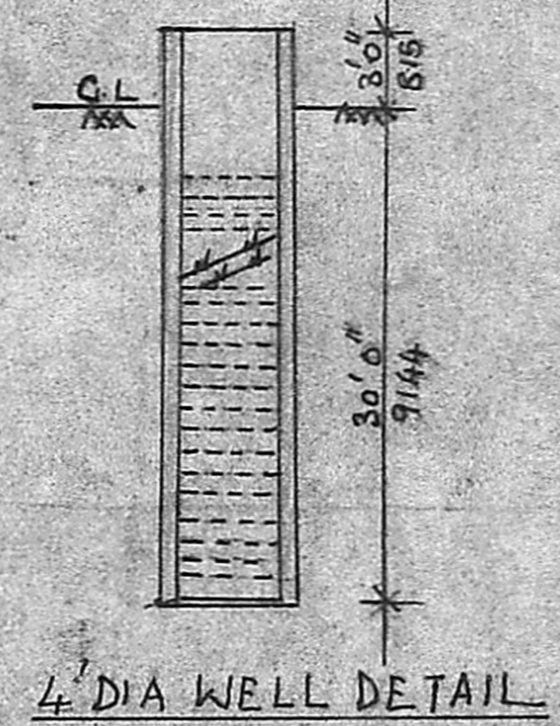

4' DIA WELL DETAIL

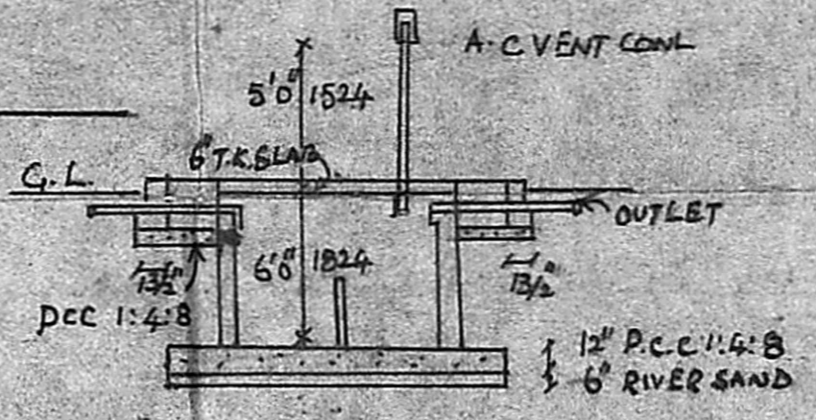

SEPTIC TANK

PROPOSED BUILDING AT
 PLOT NO. 197, S. NO. 101,
 GANAPATHY NAGAR COLONY,
 NANDAMPAKKAM VILLAGE,
 MADRAS.
 FOR. MR. MOHANRAJ.

SCHEDULE OF JOINERY

D	DOOR	100 X 210'
D1	DOOR	30 X 210
D2	DOOR	75 X 210
W	WINDOW	122 X 122
W1	WINDOW	90 X 122
V	VENTILATOR	90 X 60

PROPOSED BUILDING SHOWN

EXISTING	"	"
ROAD	"	"
SITE	"	"

TOTAL EXTEND AREA : 1470 SPT/3197
 GROUND FLOOR PLINTH AREA: 600 m²/5576 m²

SCALE: 1" = 80' [1:160]

OWNER Mohanraj

LICENSED ENGINEER
Mohanraj
 M. D. MACHINANDA
 CONSULTING CIVIL ENGINEER
 LICENSED SURVEYOR
 CORPORATION OF MADRAS
 AL-NOUR BUILDING
 NO. 25, SOUTH BRIDGE ROAD
 T. NAGAR, MADRAS-600 017