



**DROPOSED CONSTRUCTION OF HOUSE BUILDING
IN S.NR 539/2 OF THIRUMULLAI VOYAL VILLAGE (NEAR
SENTHIL NAGAR WEST) AVADI TOWNSHIP**


OWNER: G. GOPALA KRISHNAN.

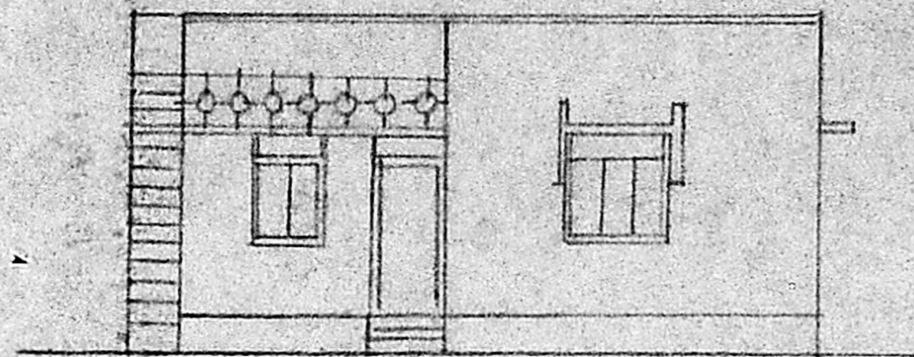

FRONT ELEVATION

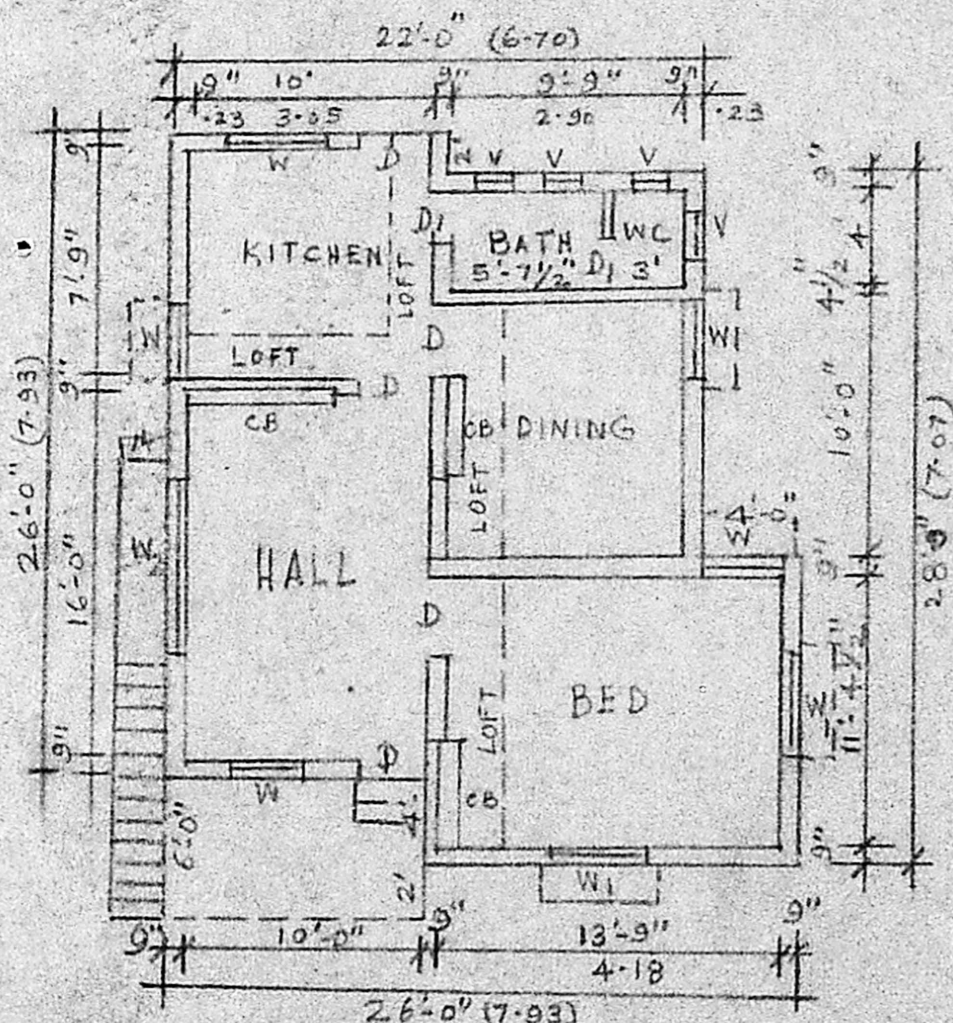

PLAN

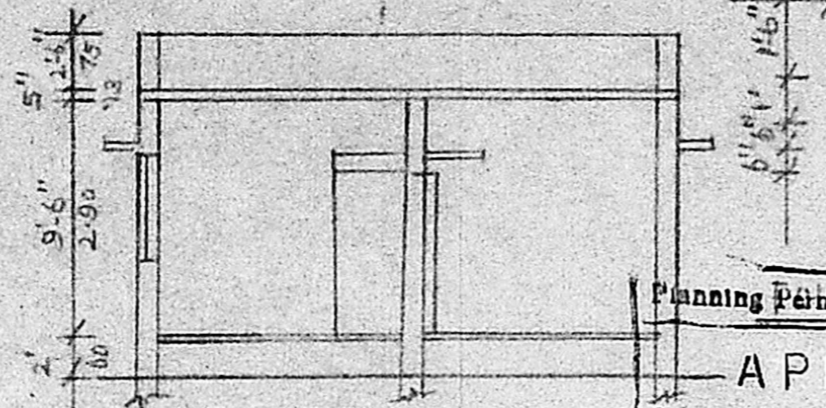


Planning Permit No. A/647/89

APPROVED


Subject to the conditions in

this office letter
No. A/4056/89 Dt. 19-7-89

G. Vijayarajam
19.7.89
FOR MEMBER SECRETARY
MADRAS METROPOLITAN
DEVELOPMENT AUTHORITY

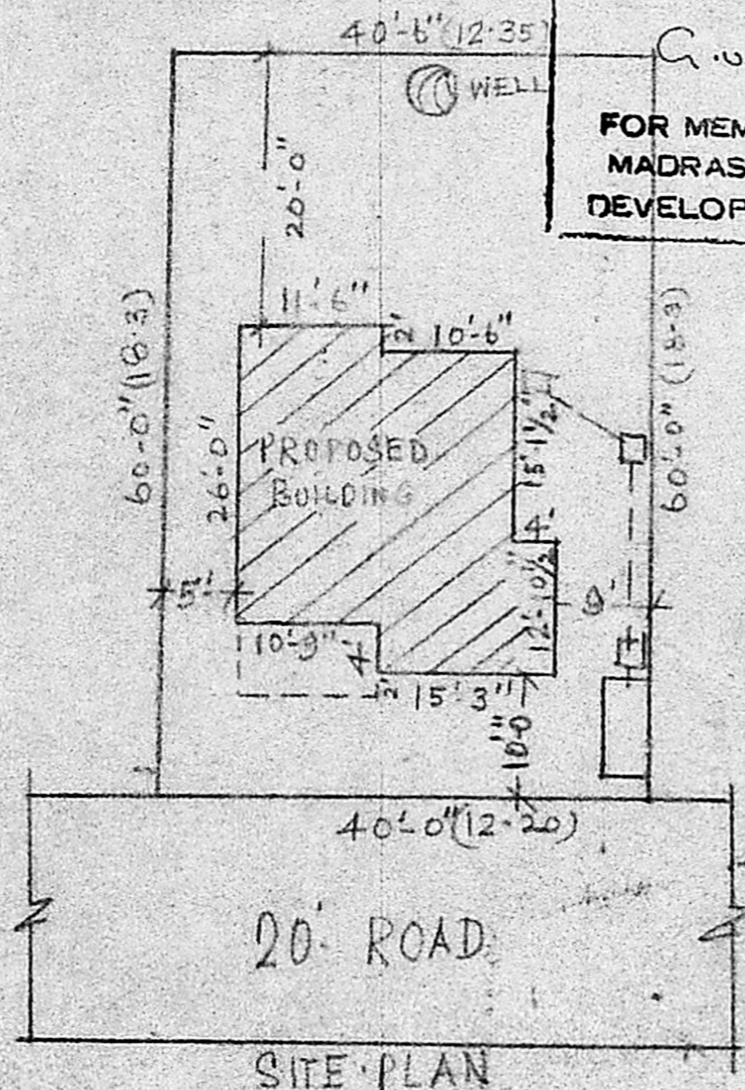

SITE PLAN

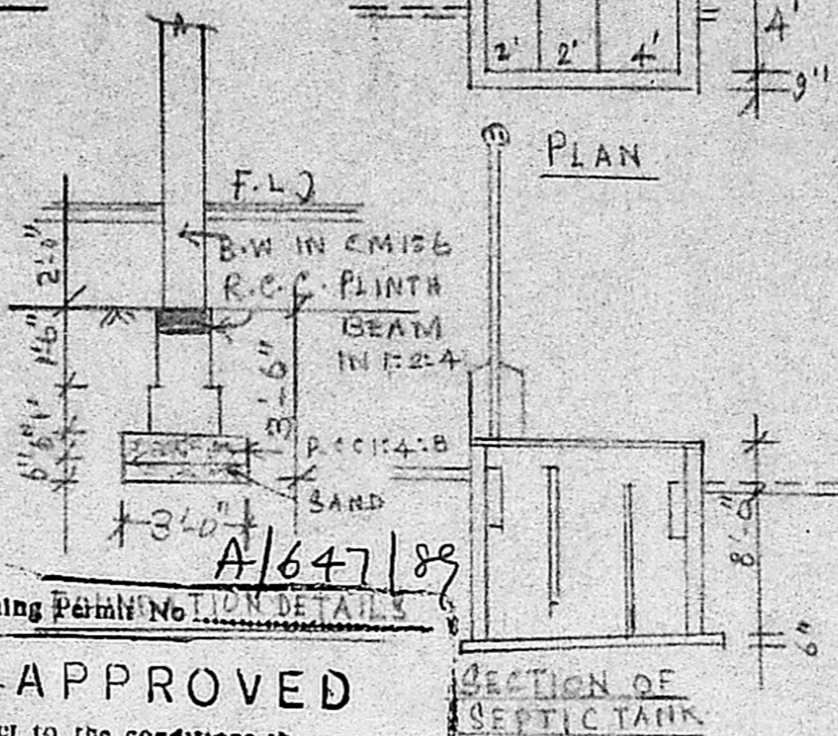


SECTION OF SEPTIC TANK



PLAN OF WELL

SECTION OF WELL

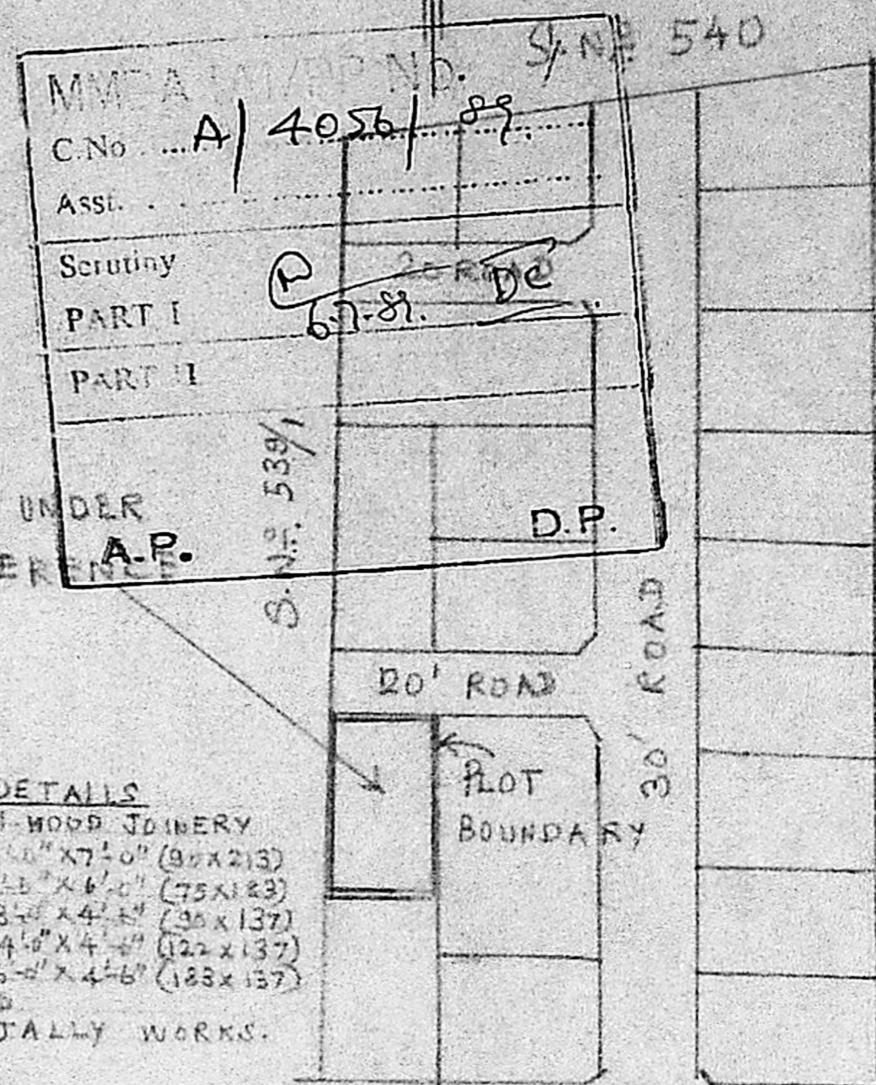

KEY PLAN

- JOINERY DETAILS**
- 2 NO. CL M-WOOD JOINERY
 - D DOOR 3'-0" X 7'-0" (90 X 213)
 - D1 " 2'-0" X 6'-0" (75 X 183)
 - W WINDOW 3'-0" X 4'-0" (90 X 137)
 - W1 WINDOW 4'-0" X 4'-0" (122 X 137)
 - W2 " 6'-0" X 4'-0" (183 X 137)
 - CB CURTAINS
 - J R.C.C. JALRY WORKS.

- SANITARY CONVENIENCE**
- WELL IN R.C.C. RINGS 1.22m Ø
 - FOL ONE SEAT
 - BATH ROOM ONE CUBICLE
 - SEPTIC TANK 15 USERS
 - WASTE WATER FOR GARDEN
 - SMOKE OUTLET WITH AGVENT

- FINISHING**
- WHITE / COLOUR WASH 3COATS
 - P.R. WALLS / CEILING FINISHING
 - TO JOINERY 3COATS

- AREA STATEMENT**
- PLINTH AREA 590 SFT (54.9)
 - SITE AREA 2415 SFT (225)

G. Gopalakrishnan
OWNER

K. Venugopal

K. VENUGOPAL
AEE (Rtd)
CONSULTING CIVIL ENGINEER
LICENSE SURVEYOR CLASS I
CORPORATION OF MADRAS
3, NEELAKUNJA STREET
NUNGAMBAKKAM (L.K. AREA)
LIC MADRAS-600 034 R