



PLAN SHOWING THE PRO. CONSTRUCTION OF A
 RESIDENCIAL BUILDING AT PLOT NO. 55, R.S. NO. 72/2,
 OF GIRIJA NAGAR, (BETHEL NAGAR), OF ERNAVOOR VILLAGE,
 THIRUVOTTIYUR, MUNICIPALITY. SCALE 1 INCH - 8 FEET.


NAME OF OWNER, S. TAMIL SELVAN
 ONE PLAN APPD. BY M.M.D.A. IN. R.C. A/13802/87. DT. 24.2.89

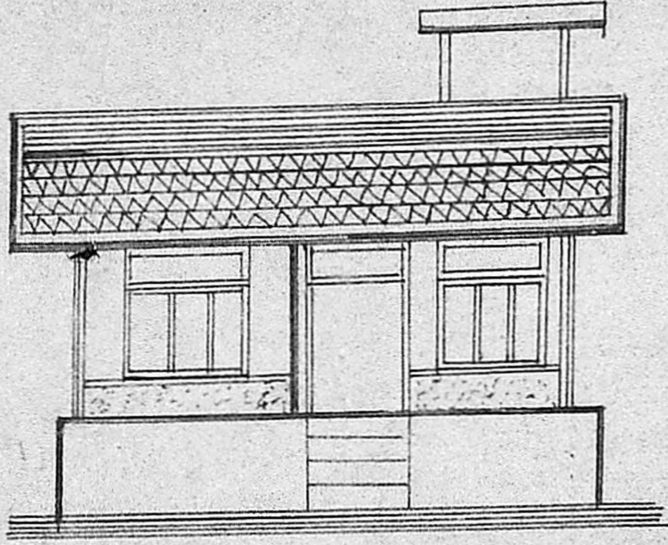


ELEVATION

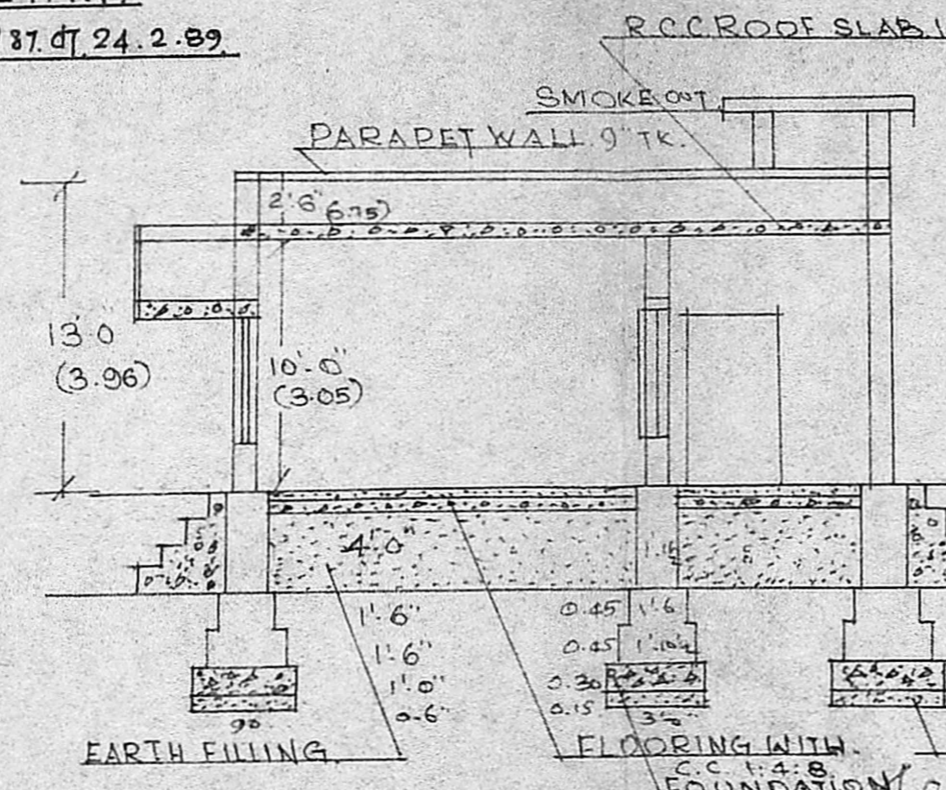


SECTION ON AA

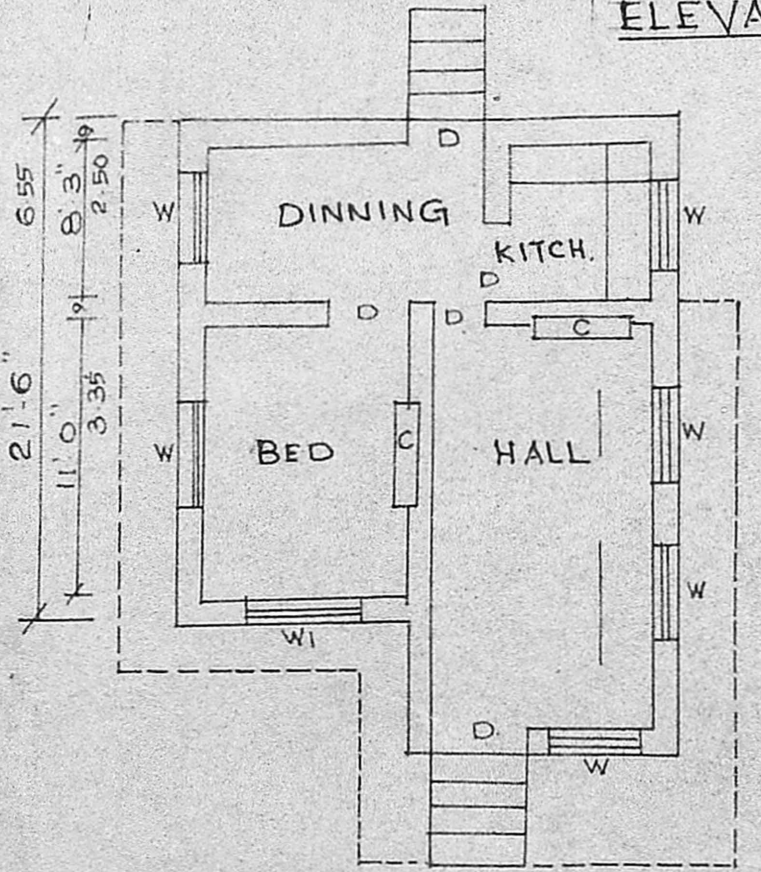

PLAN OF G.FLOOR

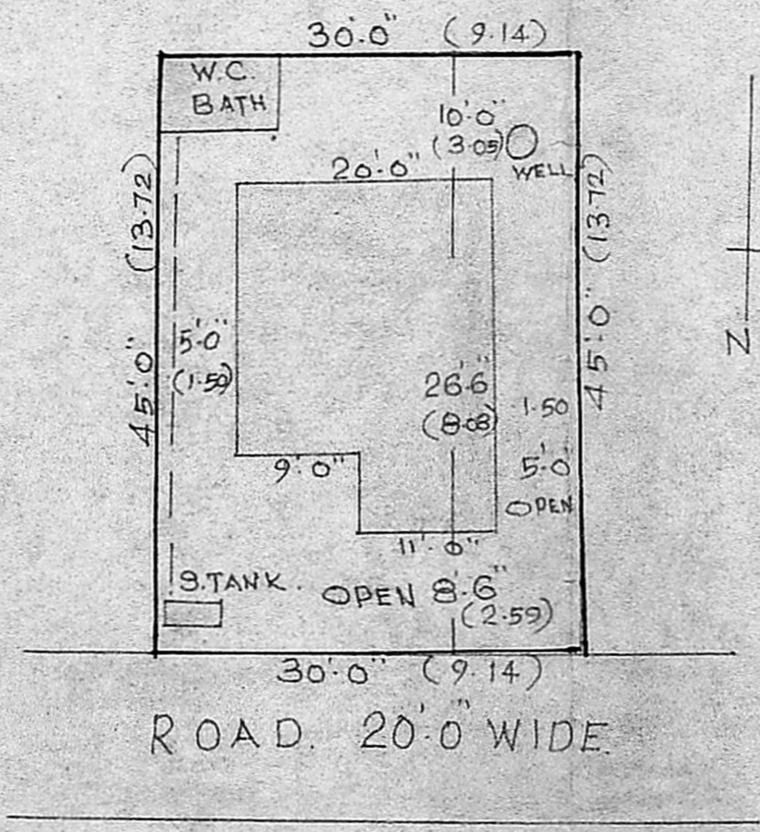


SITE PLAN
 SCALE 1 INCH - 16 FT.

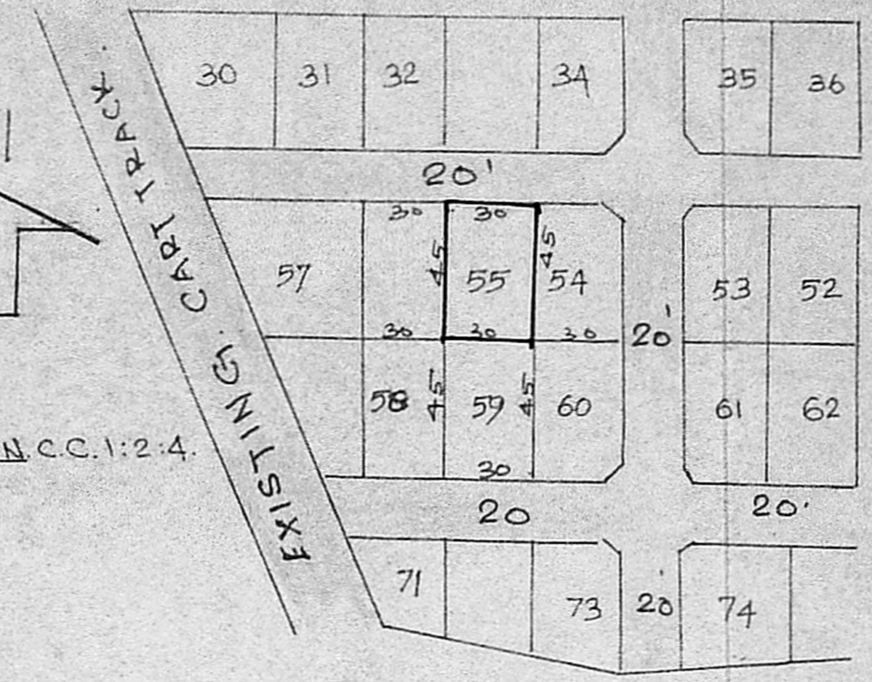

Planning Permit No. **A/13802/87**
APPROVED
 Subject to the conditions in
 this office letter.
 No. **A/6833/89**
 G. Vijayalakshmi
 FOR MEMBER SECRETARY
 MADRAS METROPOLITAN
 DEVELOPMENT AUTHORITY

PLAN AND SEC. OF W.C. & BATH

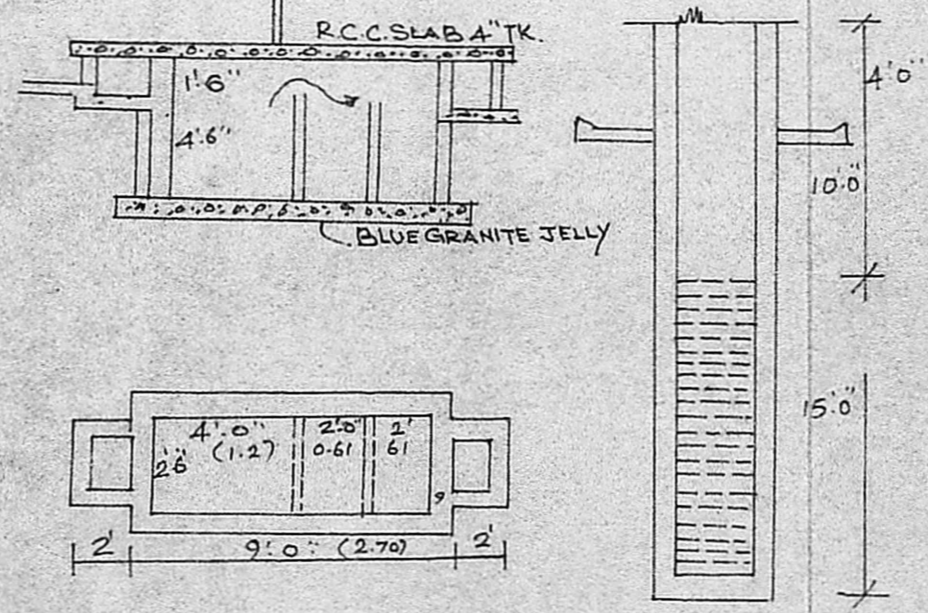

PLAN AND SEC. OF
 SEPTIC TANK

MMDA A/PP No 34578
 CN: A/6833/89

- REFERENCE: 19.589
- D - DOOR. 3'3" x 6'6" 1.00 x 1.95
 - DI - DOOR. 2'6" x 6'0" 0.75 x 1.80
 - W - WINDOW. 3'0" x 4'0" 0.90 x 1.20
 - WI - WINDOW. 4'0" x 5'0" 1.20 x 1.50
 - V - VENTILATOR. 3'0" x 2'0" 0.90 x 0.60
 - C - CUP BOARD. 3'0" x 6'0" 0.90 x 1.80

AREA OF THE SITE. 1350. 125.
 PRO. CONSTRUCTION. 485. 45.
 PLOT COVERAGE. 371.
 F.S.I. 0.35.
 PLOT BOUNDARY SHOWN.
 PRO. SHOWN.
 ROADS SHOWN.

OWNER: *S. Tamil Selvan*
 M. Balasubramanian, D.C.A.
 LICENSED SURVEYOR,
 THIRUVOTTIYUR MUNICIPALITY,
 OFF: No. 125, T.H. Road,
 LICENCED SURVEYOR
 Res: 40/8, Vasanthi Nagar, 4th St.,
 KALADIPET, MADRAS-600 019.