

ELEVATION.

SECTION ON AB

Planning Permit No. A/509/89


**APPROVED**

Subject to the conditions in this office letter.

No. A/7423/89 Dt. 13/-6-89.

PLOT No. 4

FOR MEMBER SECRETARY  
MADRAS METROPOLITAN  
DEVELOPMENT AUTHORITY

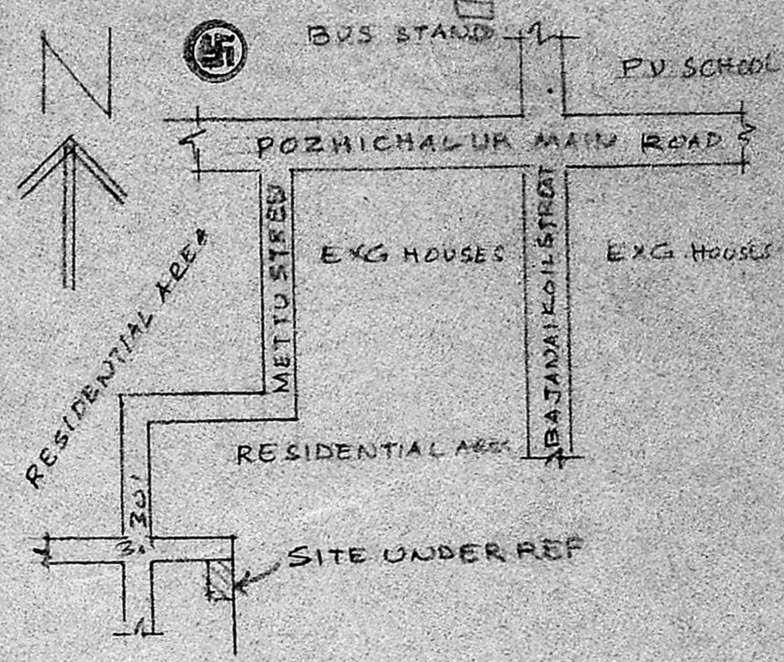

KEY PLAN.  
(NOT TO SCALE)


REFERENCE

D: DOOR	3'-8" x 6'-6" (1.04 x 2.00)
D <sub>1</sub> : DOOR	3'-0" x 6'-6" (0.91 x 2.00)
D <sub>2</sub> : DOOR	2'-6" x 6'-0" (0.76 x 1.83)
W: WINDOW	5'-0" x 4'-6" (1.53 x 1.37)
W <sub>1</sub> : WINDOW	4'-0" x 4'-6" (1.22 x 1.37)
W <sub>2</sub> : WINDOW	3'-0" x 4'-6" (0.91 x 1.37)
V: VENTILATOR	2'-6" x 1'-6" (0.76 x 0.46)





NOTE:

PROPOSALS  
ROAD  
BOUNDARY

PLOT AREA : 2480 SQ.FT. (230.4 M<sup>2</sup>)  
PLINTH AREA: 672 SQ.FT. (64.3 M<sup>2</sup>)  
FLOOR AREA: 507 SQ.FT. (47 M<sup>2</sup>)

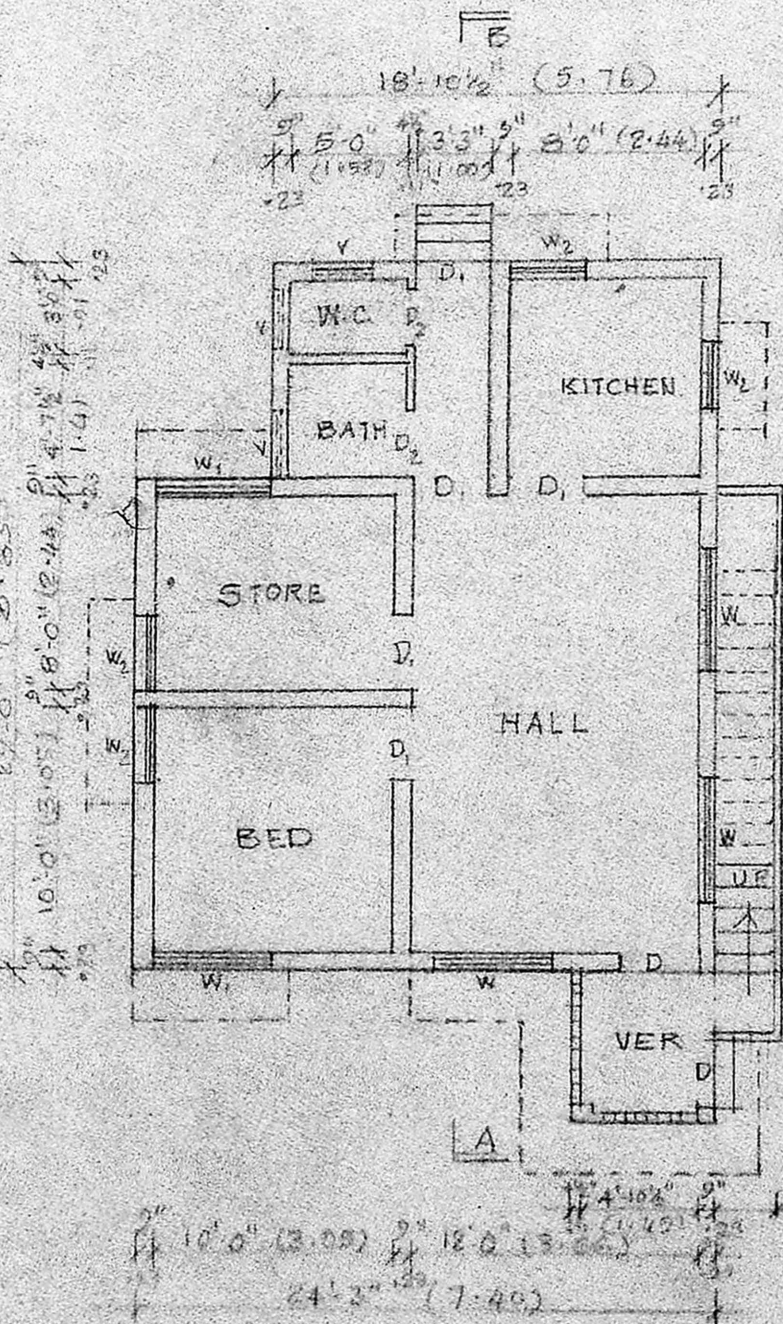

PLAN.

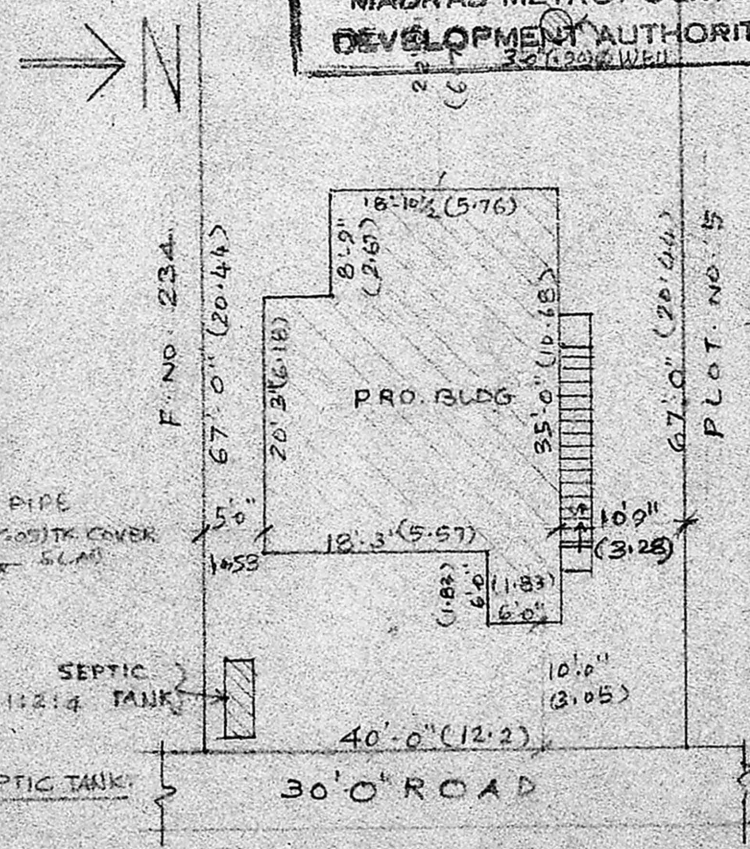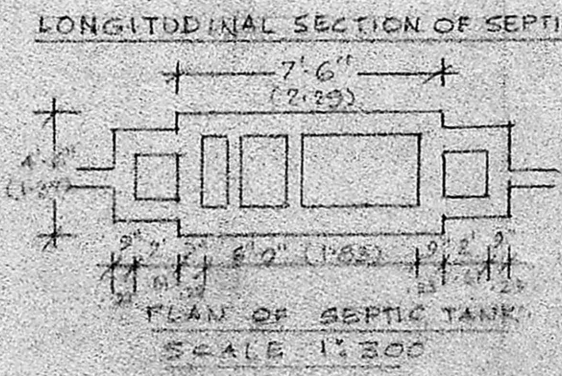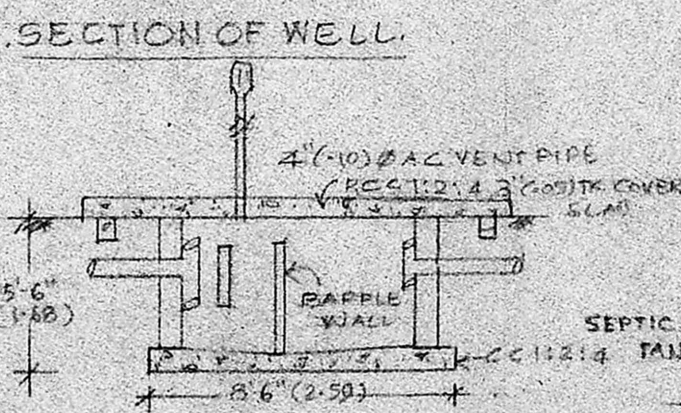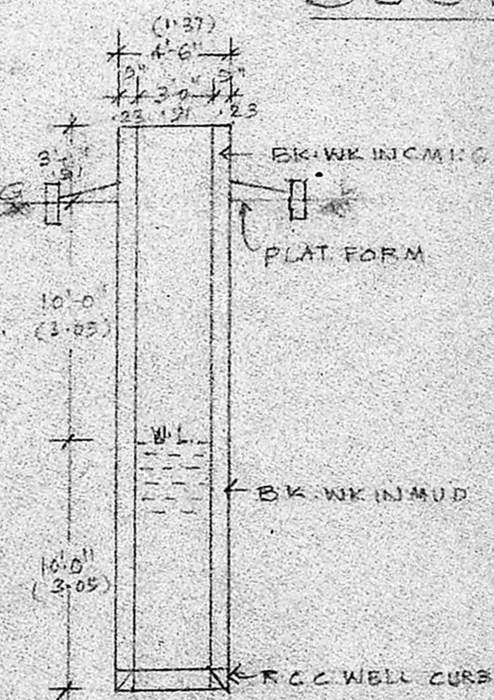

SITE PLAN  
(SCALE 1" = 200')

C.V. Rukmani  
OWNER

PLAN SHOWING THE PROPOSED CONSTRUCTION OF A RESIDENTIAL BUILDING AT PLOT NO. 4, S. NO. 233 OF POZHICALUR VILLAGE, ST. THOMAS MOUNT PANCHAYAT UNION SAIDAPET TC CHINGLEPUT DT  
SCALE: 1" = 8'-0"

*R. Gnanasambandam*  
R. GNANASAMBANDAM, L.C.E.,  
CONSULTING CIVIL ENGINEER,  
AND V.I.U.R.,  
LICENSED SURVEYOR,  
CLASS II No. 43  
CORPORATION OF MADRAS,  
Rus: 33, Sadayappa Mudaly Street,  
SAIDAPET, MADRAS-600 015.  
LICENCED SURVEYOR.