


25 KEY PLAN (NTS)


Planning Permit No. A/722/08
APPROVED
 Subject to the conditions in this order.
 No. A/9263/88 of 08/08/08
 C. Vijayarajam
 6.8.09
 FOR MEMBER SECRETARY
 MADRAS METROPOLITAN
 DEVELOPMENT AUTHORITY

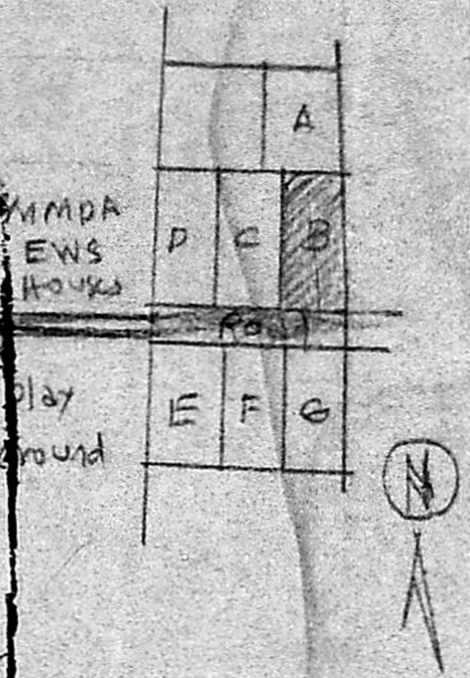

PLAN/05/08/08: BUILDING AT PLOT NO. 24/4 LAYOUT IN DS. NO. 24/4, BLOCK II PULIYUR VILLAGE, EGMORE - NUNGAMBANKAM TALUK, MADRAS CORPN. DN. NO. 77 FOR MR. K. ISSAC JOSE Scale (1"=8'0")



REFERENCE

3'3" x 6'6" 99 x 198	W window	3'0" x 4'6" 91 x 137
2'6" x 6'6" 76 x 198	W "	5'6" x 4'6" 152 x 137
3'6" x 2'0" 91 x 61	VENTILATOR	

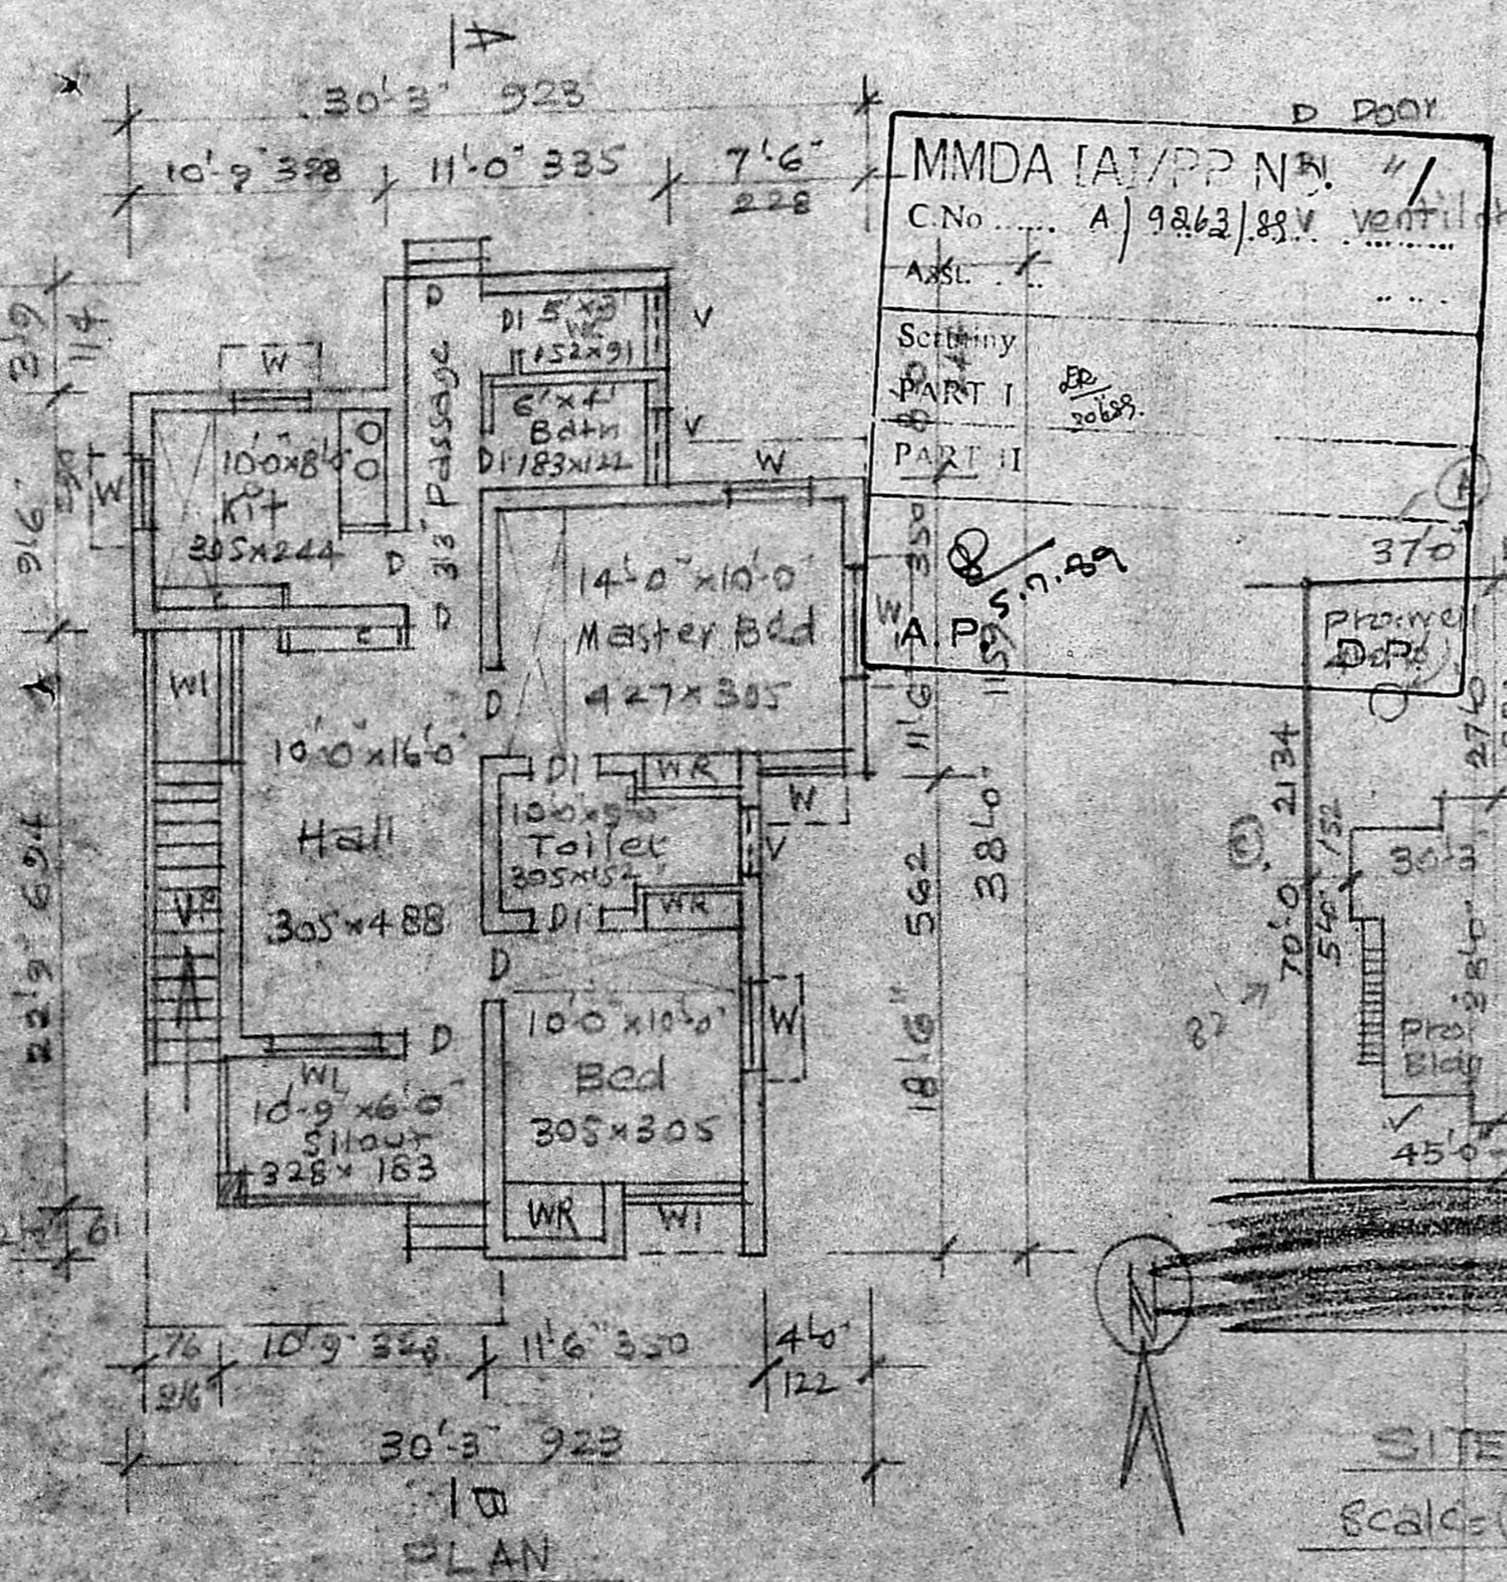

MMDA [A/PP No. A/9263/88] C.No. A/9263/88
 PART I
 PART II

18'6" x 11'6" = 84.70 m²
 11'6" x 15'6" = 84.70 m²
 8'0" x 11'0" = 84.70 m²
 32'3" x 13'3" = 84.70 m²

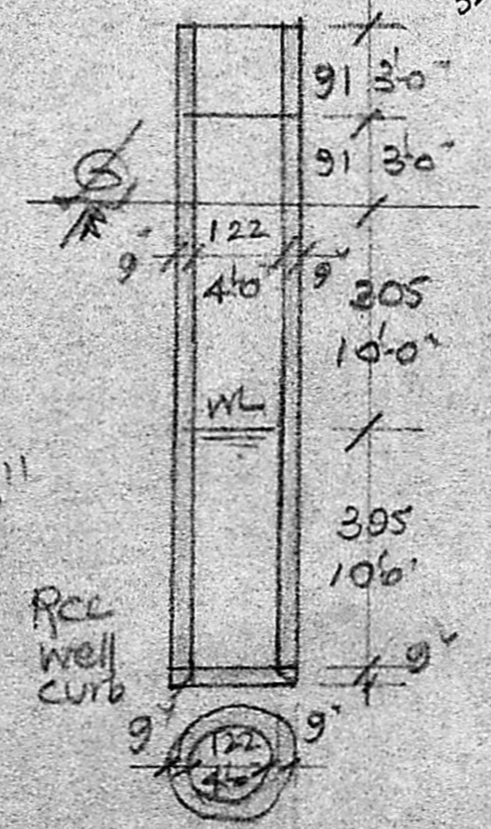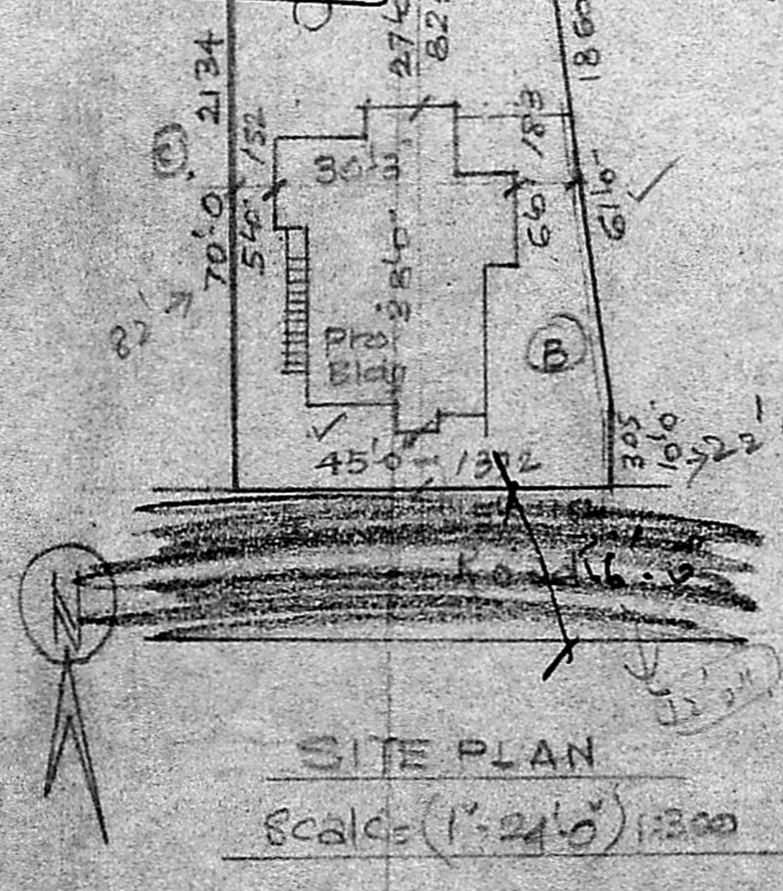

Plot Area:	2891	Sqr	268.8 M ²
Plinth Area:	838	Sqr	77.6 M ²
Open space:	2053	Sqr	191.0 M ²

T.S. NO. 24/1

Phone: 4219
A. ARUNACHALAM, D.C.E.
 CONSULTING CIVIL ENGINEER & CONTRACTOR,
 MADRAS MUNICIPALITY LICENSED SURVEYOR,
 ALANU MUNICIPALITY,
 AMETTUR TOWNSHIP,
 LICENSE NO: 9
 2, KAKAIGAR KARANJANIDI ROAD,
 SALIGRAM, MADRAS-600 092
 (NEXT TO SALIGRAM POST OFFICE)

PLAN & SEC. OF WELL OWNER