



DRAWING SHOWING THE PROPOSED RESIDENTIAL FLATS AT PLOT NO. 163 IN S.NO 625 PT. EAST VENKATAPURAM, AMBATTUR VILLAGE SAIDAPET TALK


SCALE : 8 FEET TO AN INCH  
SHEET NO. 1.

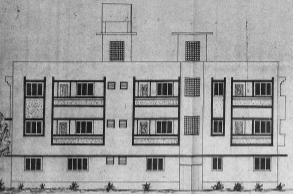

ELEVATION

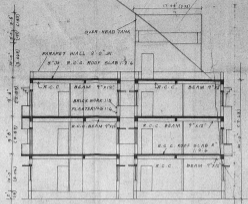

SECTION ON 'AA'

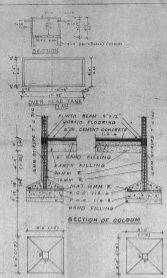


SECTION OF WALL

SECTION OF COLUMN

8'x12' COLUMN


9'x9' COLUMN

COLUMN DETAIL

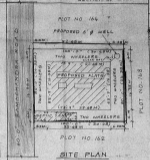


SITE PLAN


32 FEET TO AN INCH

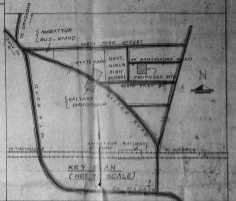


KEY PLAN (NOT TO SCALE)

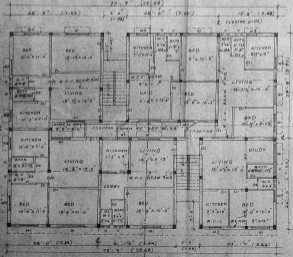

GROUND FLOOR PLAN

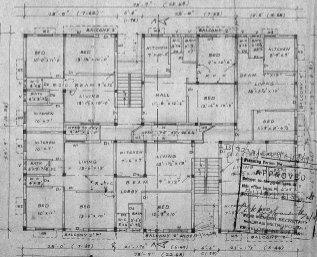

TYPICAL FLOOR PLAN (FIRST & SECOND FLOOR PLAN)

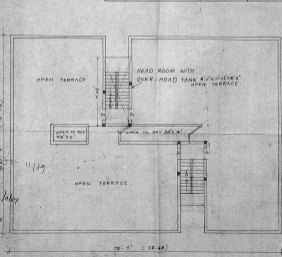

OPEN TERRACE PLAN

JOINERY DETAILS

D. DOOR PLUGS	3'0" x 7'0"	(10 nos)
D. DOOR FLOORS	3'0" x 7'0"	(10 nos)
D. DOOR PANELLED	2'0" x 4'0"	(10 nos)
W. WINDOW GLAZED	4'0" x 4'0"	(10 nos)
W. WINDOW	4'0" x 4'0"	(10 nos)
W. WINDOW PANELLED	4'0" x 4'0"	(10 nos)
W. W. X	4'0" x 4'0"	(10 nos)
V. VENTILATOR	2'0" x 2'0"	(10 nos)
D. COLLAPSIBLE DOOR	4'0" x 7'0"	(10 nos)

REFERENCE

PROPOSED DEMO STRUCTURE

D.M.C. BOUNDARY

EXISTING ROAD

SITE AREA 6000 SQ. FT. 74.99 SQ. M.

APPROVED

V. Venkatesh

LICENSED SURVEYOR