

S. SOMASHEVARA & CO. ENGINEERS
 CONSULTING ENGINEERS
 CLASS 'I' LICENSED SURVEYOR NO. 16

MMDA (B)/PP No. /
 C.No. 21/13/15
 Ass.
 Scrutiny
 PART I
 PART II
 A.P. DP

Chitale & Son
 CHITALE ARCHITECTS & ENGINEERS
 100/101, 102/103, 104/105, 2464/2465,

SIG. OF OWNER: *[Signature]*
 TITLE: PROPOSED OFFICE & SHOPPING COMPLEX AT DOCKING SHADDOYS RD, RS. NO. 109/2, BLOCK NO. 10, MUNGAMBAKKAM, MADRAS, FOR M/S. PRESTIGE CONSTRUCTIONS, ELEVATION & SECTION CORRUM.

DATE: 20.08.89
 DRAWN: H.C. VEDAR
 CHECKED: V.R.
 SCALE: 1"=10'
 DRAWING NO: 773
 1989

NOTE:
 ALL DIMENSIONS TO BE CHECKED AT SITE.
 NO DIMENSION TO BE SCALED OFF FROM DRAWINGS, ONLY WRITTEN DIMENSIONS TO BE FOLLOWED.
 IN THE EVENT OF ANY DISCREPANCIES OR DIFFERENCES BETWEEN ARCHITECTURAL DRAWINGS AND STRUCTURAL DRAWINGS OR ANY OTHER DRAWINGS, THE ARCHITECTURAL DRAWINGS OR OTHERWISE IMMEDIATE REFERENCE IS TO BE MADE TO THE ARCHITECT FOR CLARIFICATION PRIOR TO EXECUTION OF WORK AT SITE.
 THIS DRAWING AND DESIGN ARE THE SOLE PROPERTY OF M/S. CHITALE & SON AND SHALL NOT BE TRACED, COPIED, REPRODUCED, REPRODUCED, OR IN ANY MANNER WITHOUT THE WRITTEN PRIOR CONSENT OF THE ARCHITECT.

CHITALE & SON
 CHARTERED ARCHITECTS & CONSULTANTS
 DHUN BUILDING, MADRAS 600 002
 NORTH POINT

REVISIONS:
 1 ON 25.7.88 ELEVATION & SECTION AND ARCH. CP
 2 ON 17.05.89 SECTION CHANGED
 3 ON 28.4.89 WATER TANK & L/V ROOM STAIN CASE CHANGED
 4


S. SOMADEVA, I.B.E., F.I.E.(I.V.)
 CONSULTING ENGINEER,
 CLASS I LICENSED SURVEYOR NO. 18
 SECOND FLOOR, NORTH WING,
 DHUN BUILDING, MADRAS 600 002.

WATER TANK 6000 X 5000 X 1500 HT. SCIENTIFICALLY CLOSED

L/V ROOM

FRONT ELEVATION.

SECTION AT: A-A

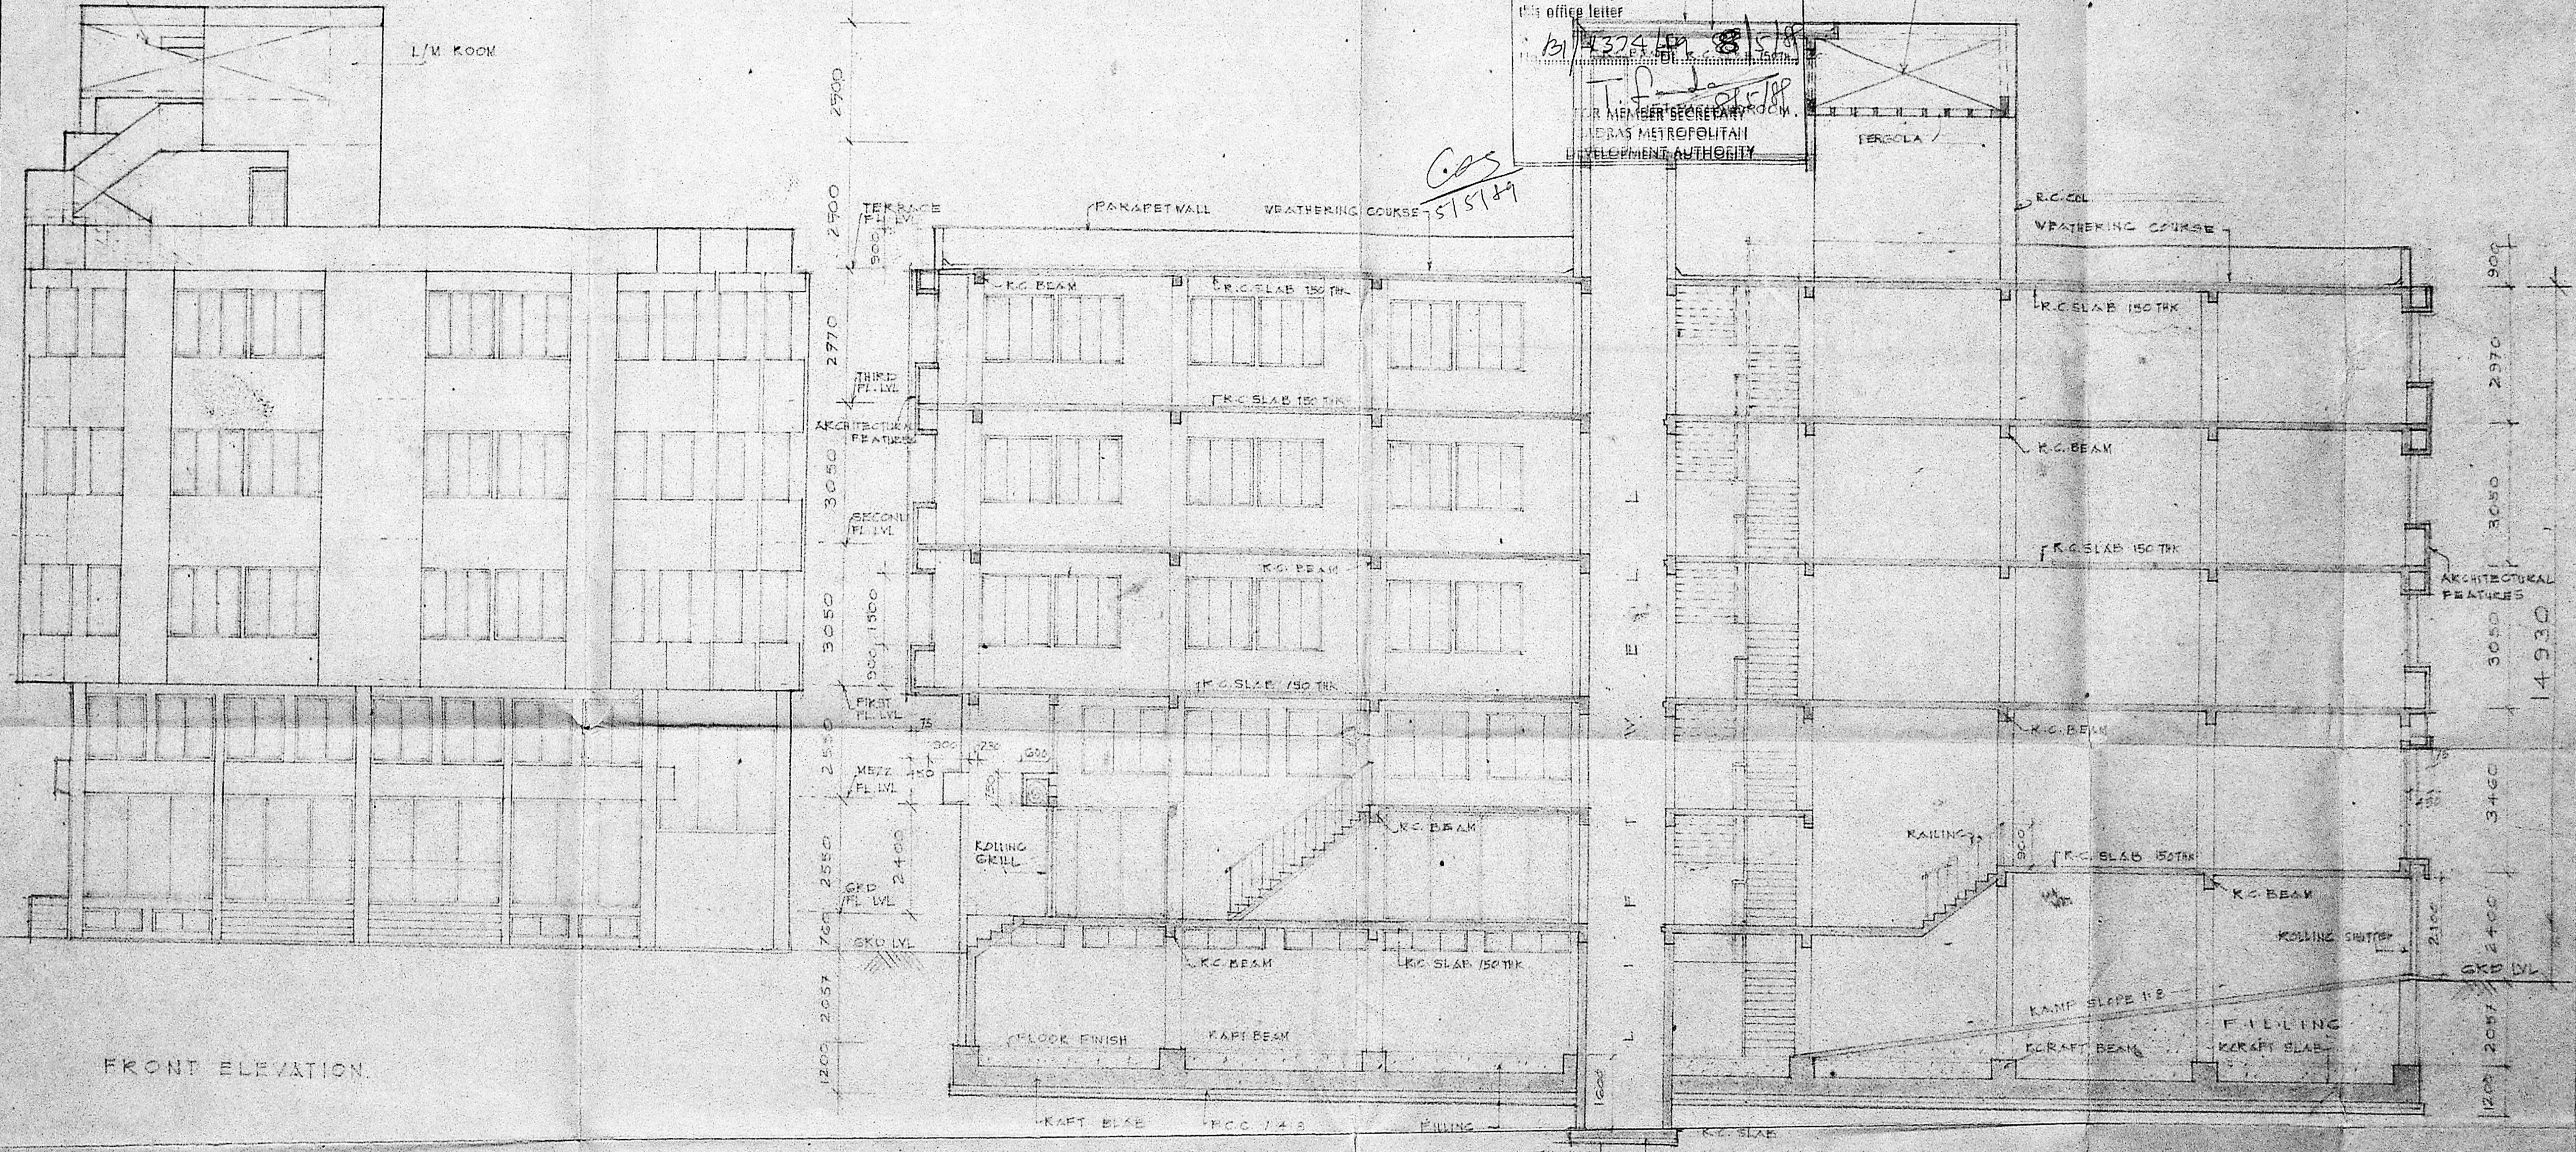

MMDA (B)/PP NO. /
 C.No. 121/13.2.1.89
 ASSE.
 Scrutiny
 PART I }
 PART II } STS/STH
 A.P. D.P. o/c


Planning Permit No.
APPROVED
 Subject to the conditions in this office letter
 T.P. ...
 MEMBER SECRETARY

WATER TANK 6000 X 5000 X 1500 HT. SCIENTIFICALLY CLOSED

900
 2970
 3050
 3050
 3460
 2400
 14930