



o/c




ELEVATION

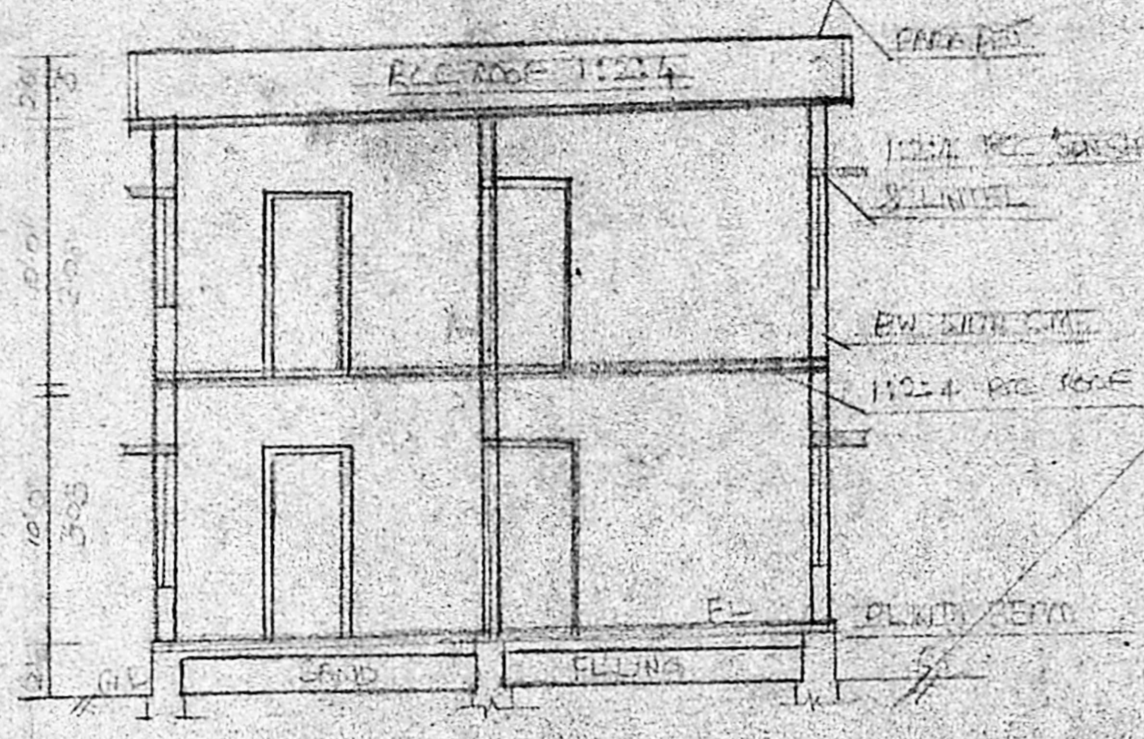


SECTION AA

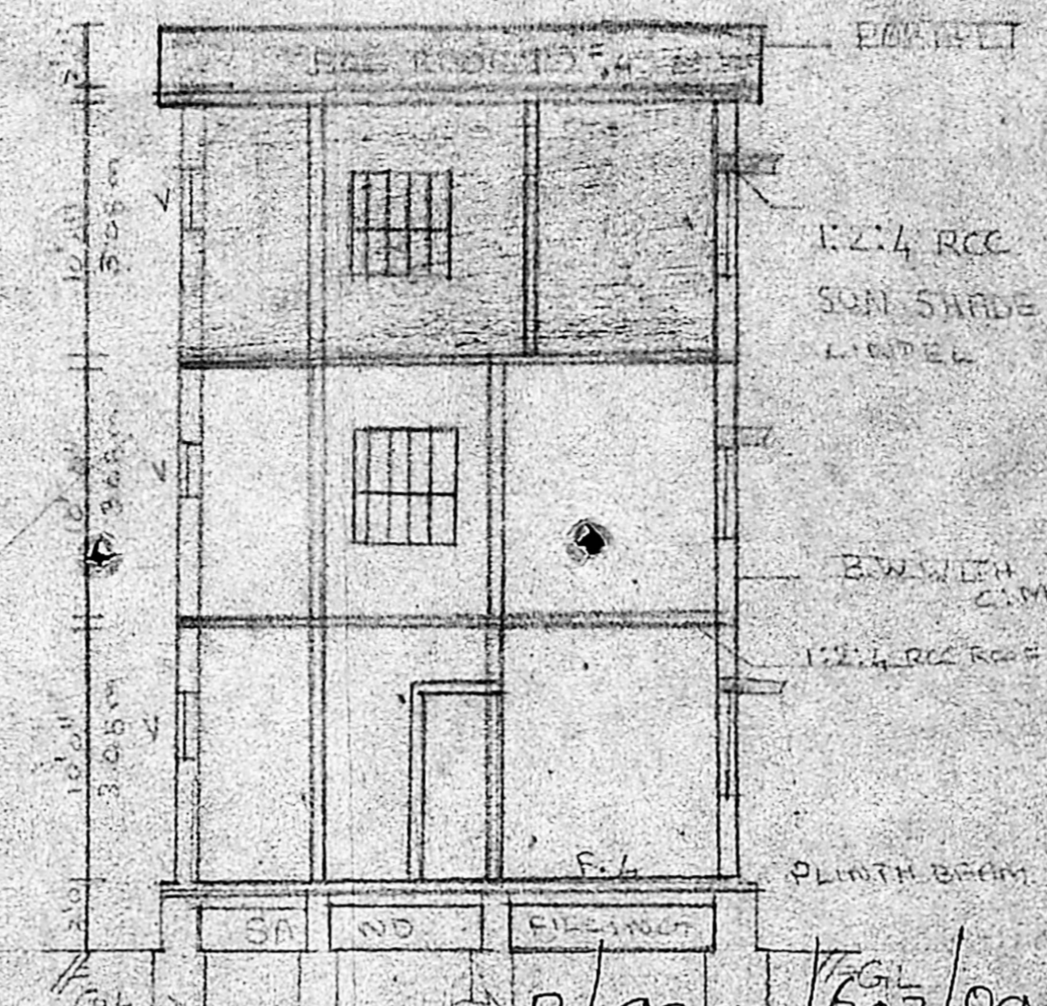


SECTION BB

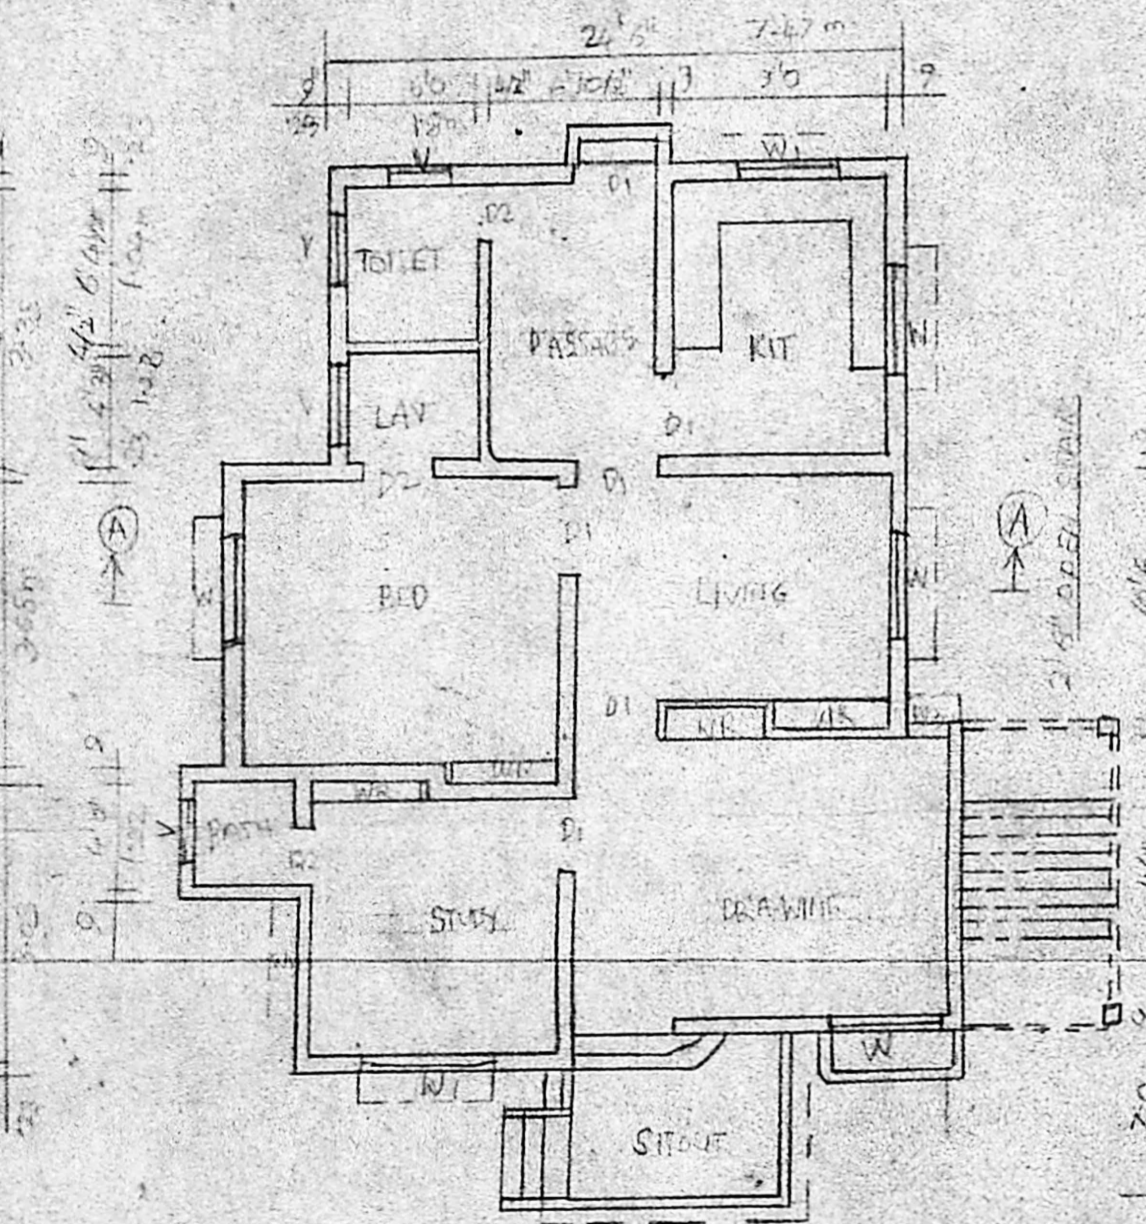


EXTG GF PLAN

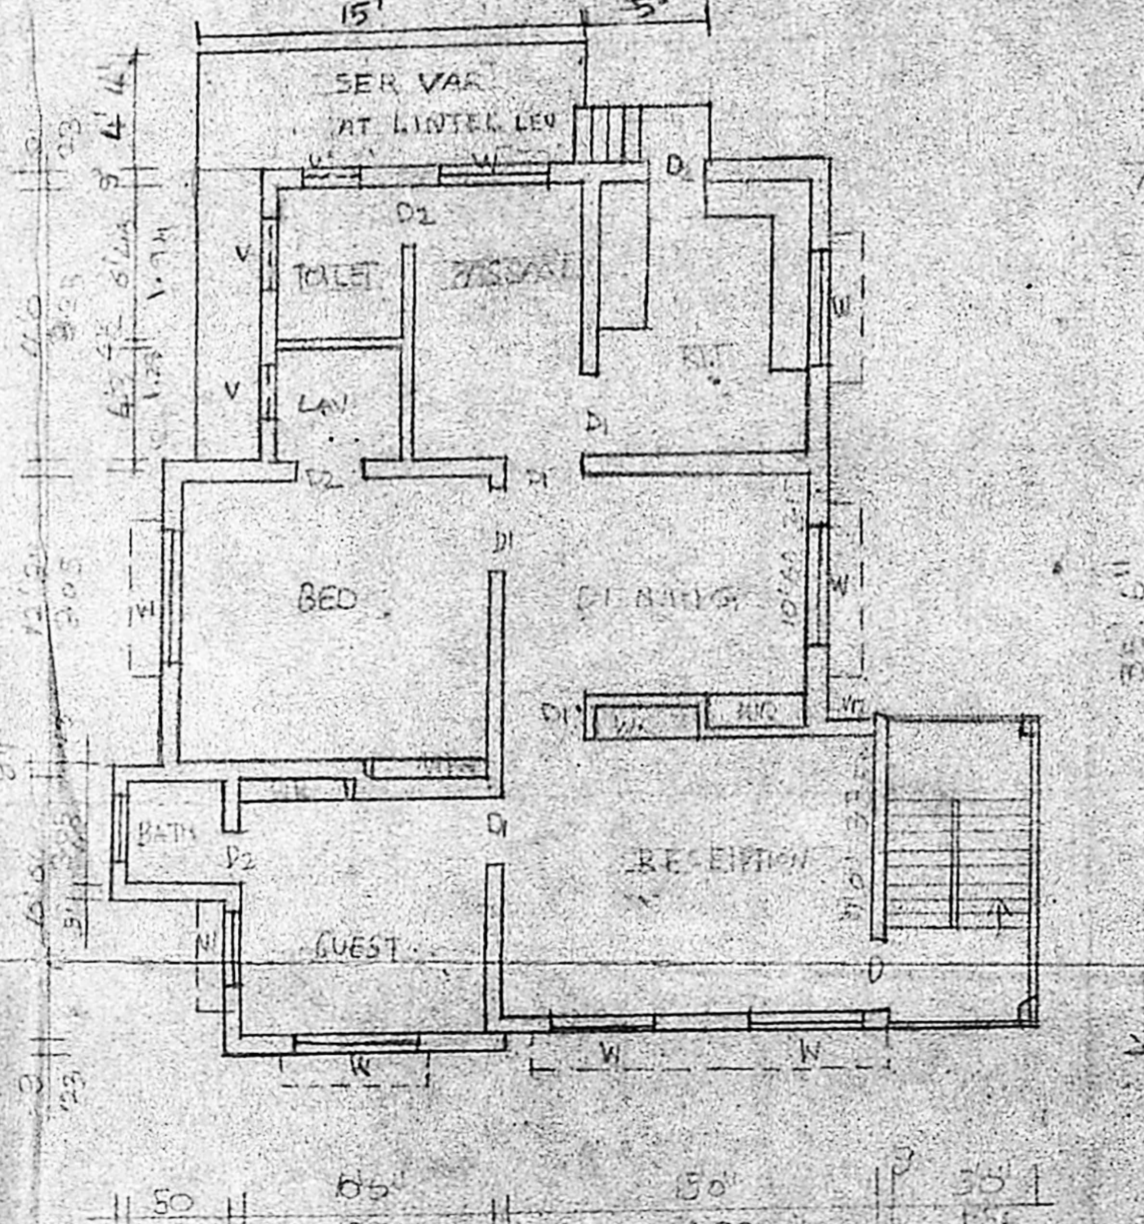


EXTG F. F. PLAN

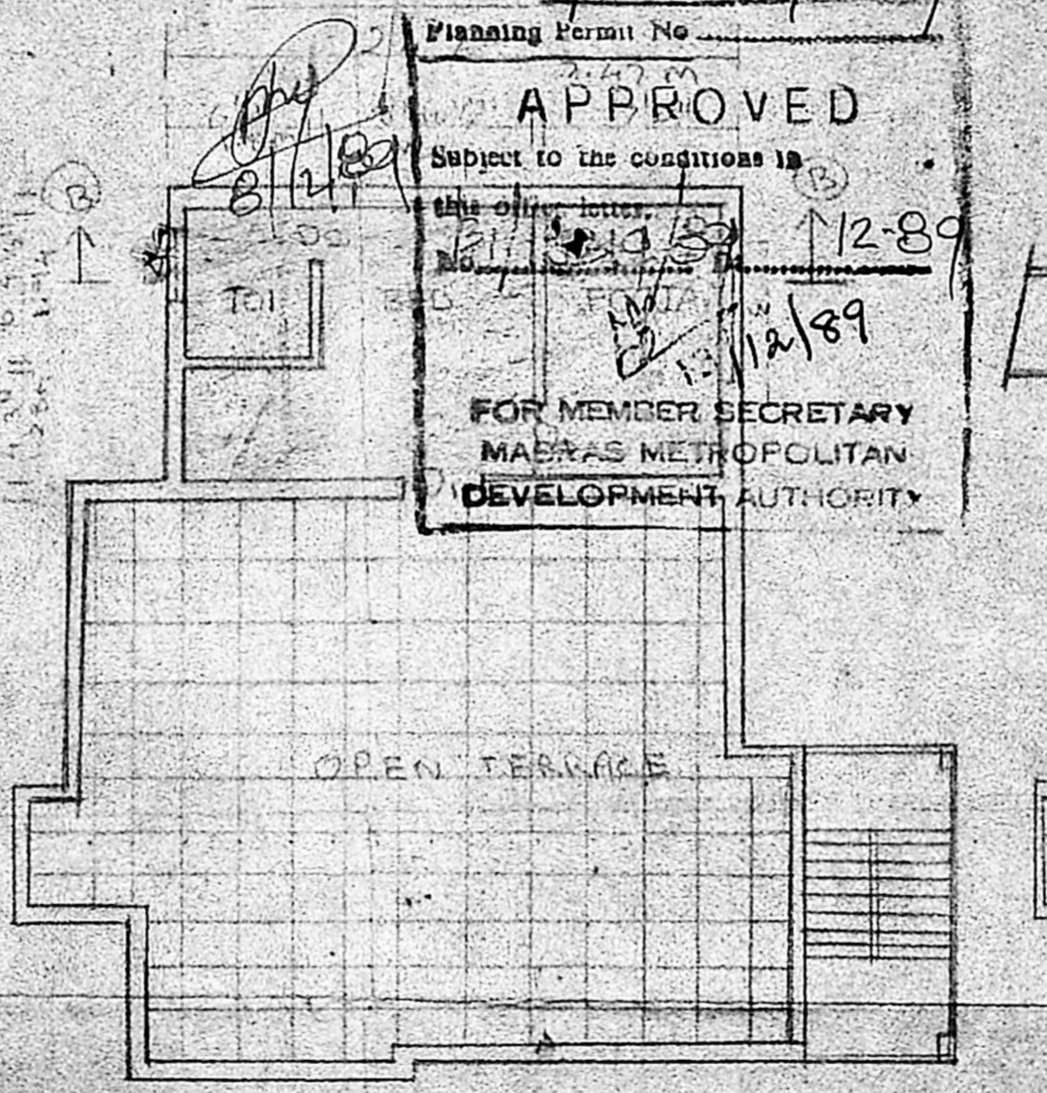


PRO S.F. PLAN

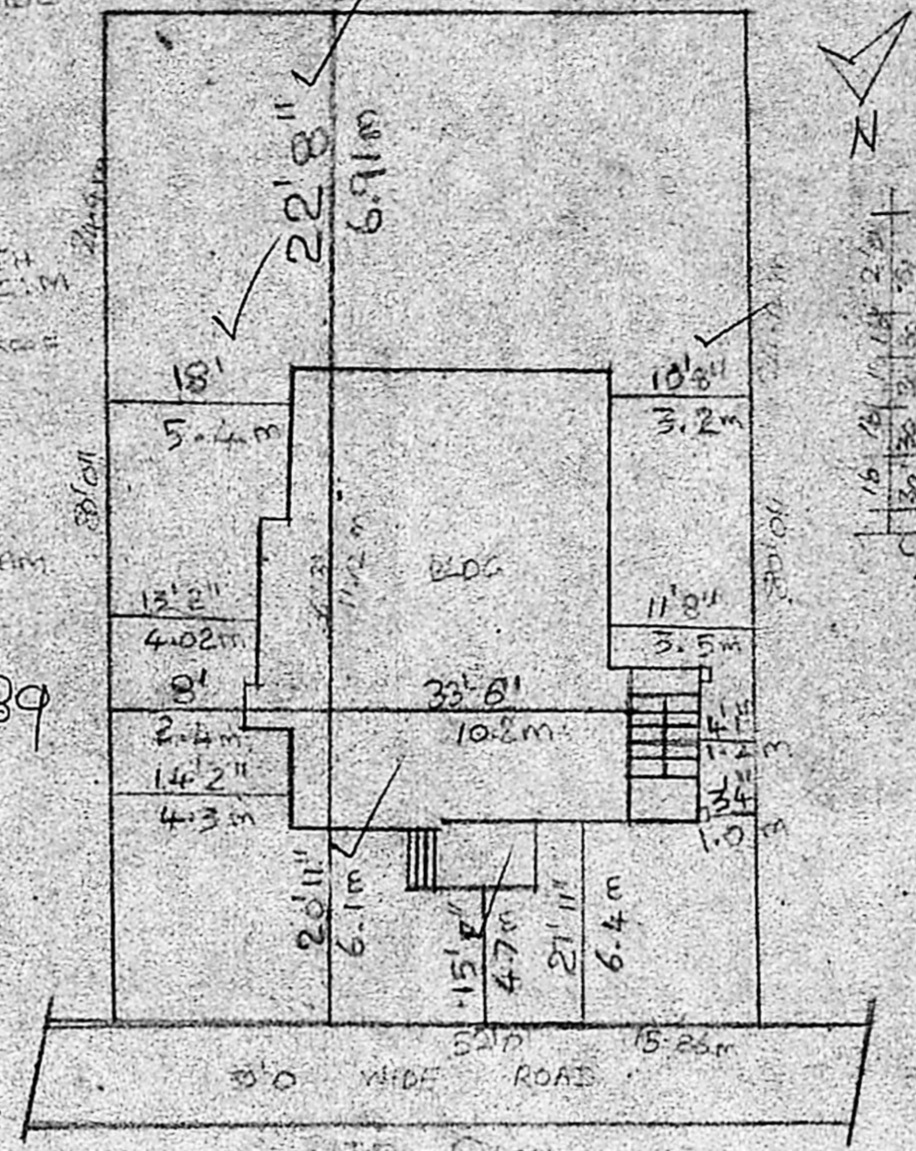


SITE PLAN

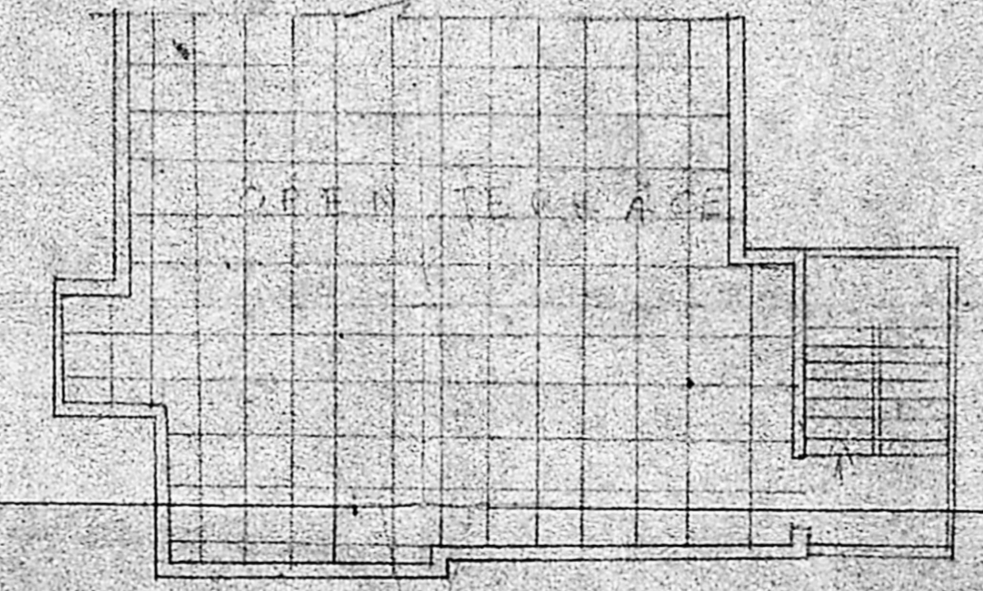

TERRACE PLAN

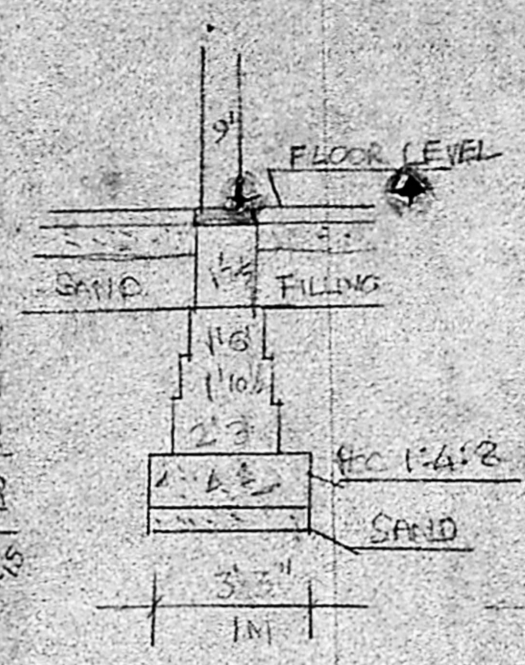

DETAILS - FOUNDATION

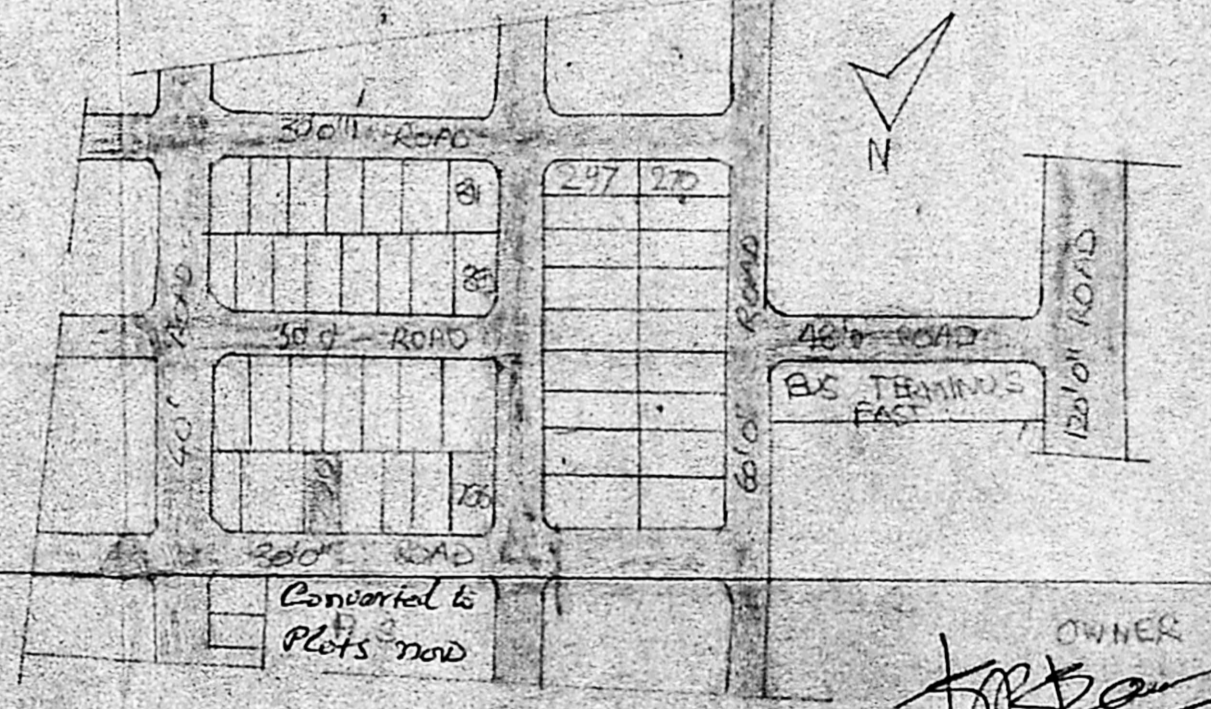

KEY PLAN

- LAND 4160 SFT
- EXTG GF P11023 SFT
- EXTG F.F. P11023 SFT
- PRO S.F. PA 306.25 SFT

- PRO
- ROAD
- PLANT
- EXTG (THOR COY) RD

PLAN SHOWING THE PRO. ADDITIONS TO THE
EXTG RESIDENTIAL BUILDING IN PLOT NO 790
A.A NAGAR MADRAS CORPN ON 74
FOR MR. K.P. KANDASWAMY
SCALE (1"=80') 1cm 1m

- JOINERY
- D1 DOOR (3'3" x 7'0") 1m x 2.15m
 - D2 DOOR (3'0" x 7'0") .91 x 2.15m
 - D3 DOOR (2'6" x 7'0") .75 x 2.15m
 - W2 WINDOW (6'0" x 4'6") 1.8 x 1.35m
 - W1 WINDOW (4'6" x 4'6") 1.35m x 1.35m
 - W2 WINDOW 2'0" x 4'6" .61 x 1.35m
 - V VENTILATOR (3'0" x 2'0") .91 x .61m

OWNER
[Signature]

[Signature]
O. S. SIVAN, B.A.O. LCE,
Consulting Civil Engineer,
Class 1 Licensed Surveyor No. 282,
CORPORATION OF MADRAS,
Office & Residence, D-121, Anna Nagar East,
MADRAS-600 102.