

REVISED PROPOSAL FOR
 BUILDING AT R.S. NO. 84/4,
 O.S. NO. 21/6, NO. 96, AMBEDKAR
 ROAD, KODAMBAKKAM
 VILLAGE ASHOK NAGAR,
 MADRAS 83.

APPROVAL NO. B1/12784/83
 B1/24581/89

[Signature]
 A.P.

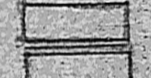


SCHEDULE OF JOINERY

TYPE	WIDTH	HEIGHT	DESCRIPTION
D	3'-0" (914)	7'-0" (2134)	T.W. DOOR
D ₁	2'-6" (762)	7'-0" (2134)	DO
W	6'-9" (2057)	4'-6" (1372)	T.W. WINDOW
W ₁	5'-0" (1524)	4'-6" (1372)	DO
W ₂	3'-6" (1067)	3'-6" (1067)	DO
W ₃	3'-10" (1181)	4'-6" (1372)	DO
W ₄	2'-0" (610)	4'-6" (1372)	DO
W ₅	3'-0" (914)	3'-6" (1067)	DO
FW	12'-10" (3924)	7'-0" (2134)	FRENCH WINDOW
FW ₁	8'-7 1/2" (2629)	7'-0" (2134)	DO
V	5'-0" (1524)	2'-0" (610)	T.W. VENTILATOR
V ₁	6'-3" (1905)	2'-0" (610)	DO
V ₂	4'-0" (1219)	2'-0" (610)	DO
V ₃	3'-0" (914)	2'-0" (610)	DO

JOB NO. 146/2/89 SCALE: 1"=8'-0", 1"=100'

DATE: _____

AREA STATEMENT:
 PLOT AREA = 4249.25 sq ft (394.77 M²)
 GROUND FLOOR = 3167.05 sq ft (293.87 M²)
 TYPICAL FLOOR (1, 2 & 3) = 1389.09 sq ft x 3 = 4167.27 sq ft (387.15 M²)
 TOTAL BUILT UP AREA = 5328.33 sq ft (495.02 M²)
 F.S.I. = 1.254

COLOUR CODE:
 PROPOSED BUILDING 
 ROAD 
 BOUNDARY 

OWNER:
J.M. Amalath

SIGNED:
P.C.J.
 P.C. GOWRI SHANKAR BE. S.T.C.J.
 CIVIL & STRUCTURAL ENGINEER,
 CLASS-I LICENSED SURVEYOR NO. 2577
 CORPORATION OF MADRAS,
 OFF: 1511 GOVINDAN ROAD,
 NEAR SRINIVASA THEATRE,
 WEST MAMBALAM MADRAS-33

ARCHITECTS:
RAAJKUMAR & RAJU
 17/1, VELACHERY ROAD,
 LITTLE MOUNT,
 MADRAS-15

