



DATE: 05.15.1985
 DRAWN: SATHISH K.
 CHECKED: V.R.
 SCALE: 1:100
 DRAWING NO: 7/2124.

ALL DIMENSIONS TO BE CHECKED AT SITE
 NO DIMENSION TO BE SCALED ON DRAWING UNLESS OTHERWISE SPECIFIED
 ANY DISCREPANCY BETWEEN DIMENSIONS AND DIMENSIONS ON DRAWING TO BE RECORDED IMMEDIATELY
 THIS DRAWING AND DESIGN ARE THE SOLE PROPERTY OF CHITALE & SON
 UNLESS OTHERWISE STATED TO THE CONTRARY

REVISIONS
 NO. 1
 NO. 2
 NO. 3
 NO. 4

CHITALE & SON
 CIVIL ENGINEERS & ARCHITECTS
 108/1, 108/2, 108/3, 108/99, 108/100.

PROPOSED FLATS / COMMERCIAL
 NEW NO. 57, CONKAN SMITH ROAD, ROYAPETTAH, MADRAS.
 FOR MR. ASSOCIATED BUILDERS & DEVELOPERS,
 NO. 67/51, BLOCK NO. 4, OF HYDRADEE DIVISION.

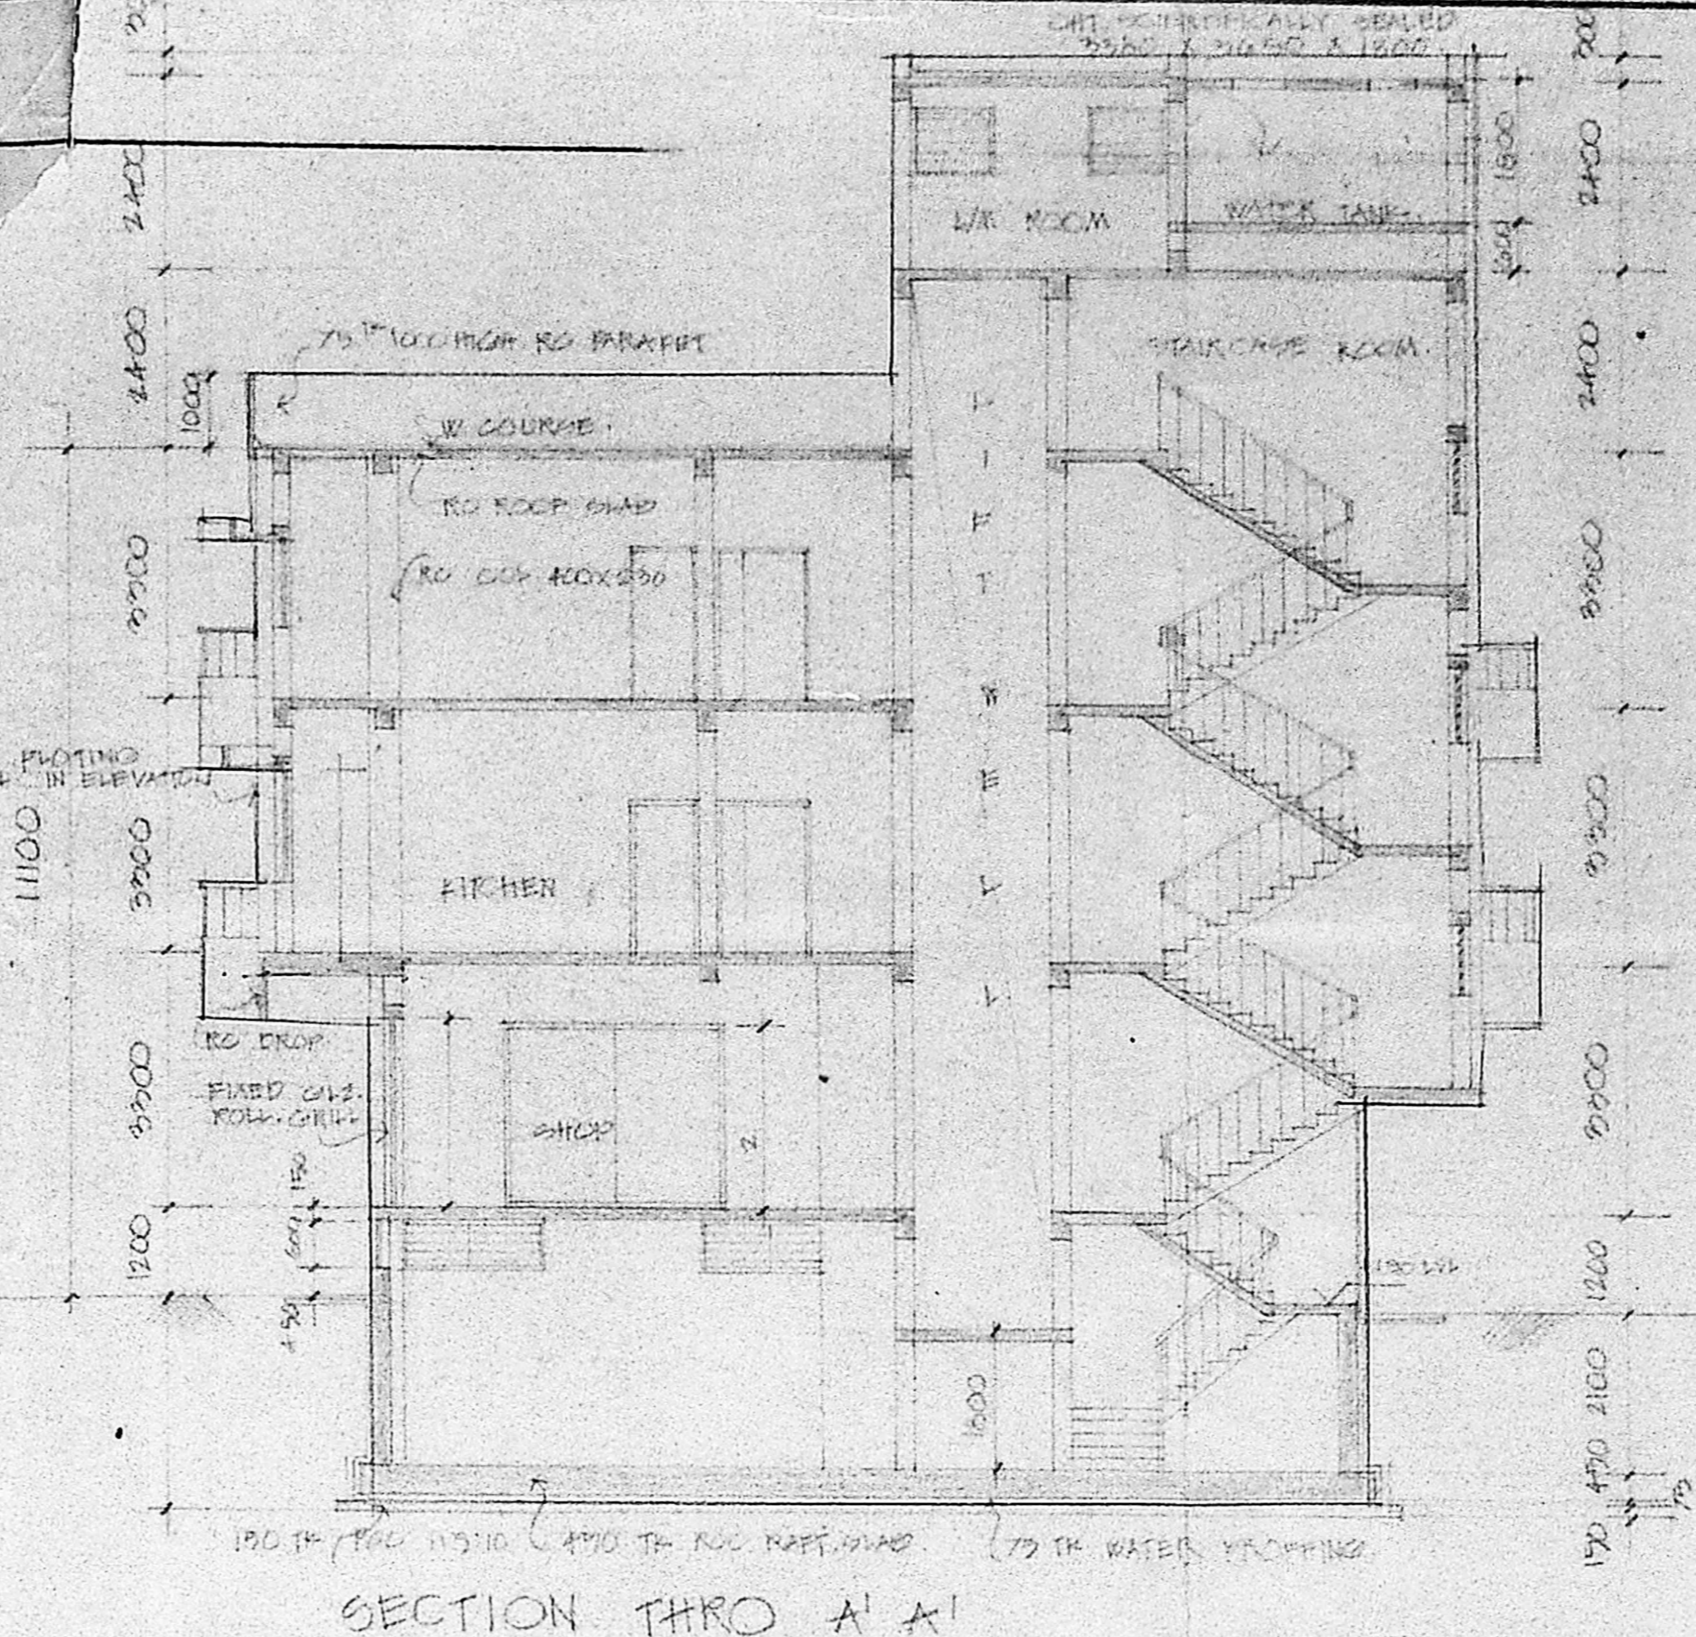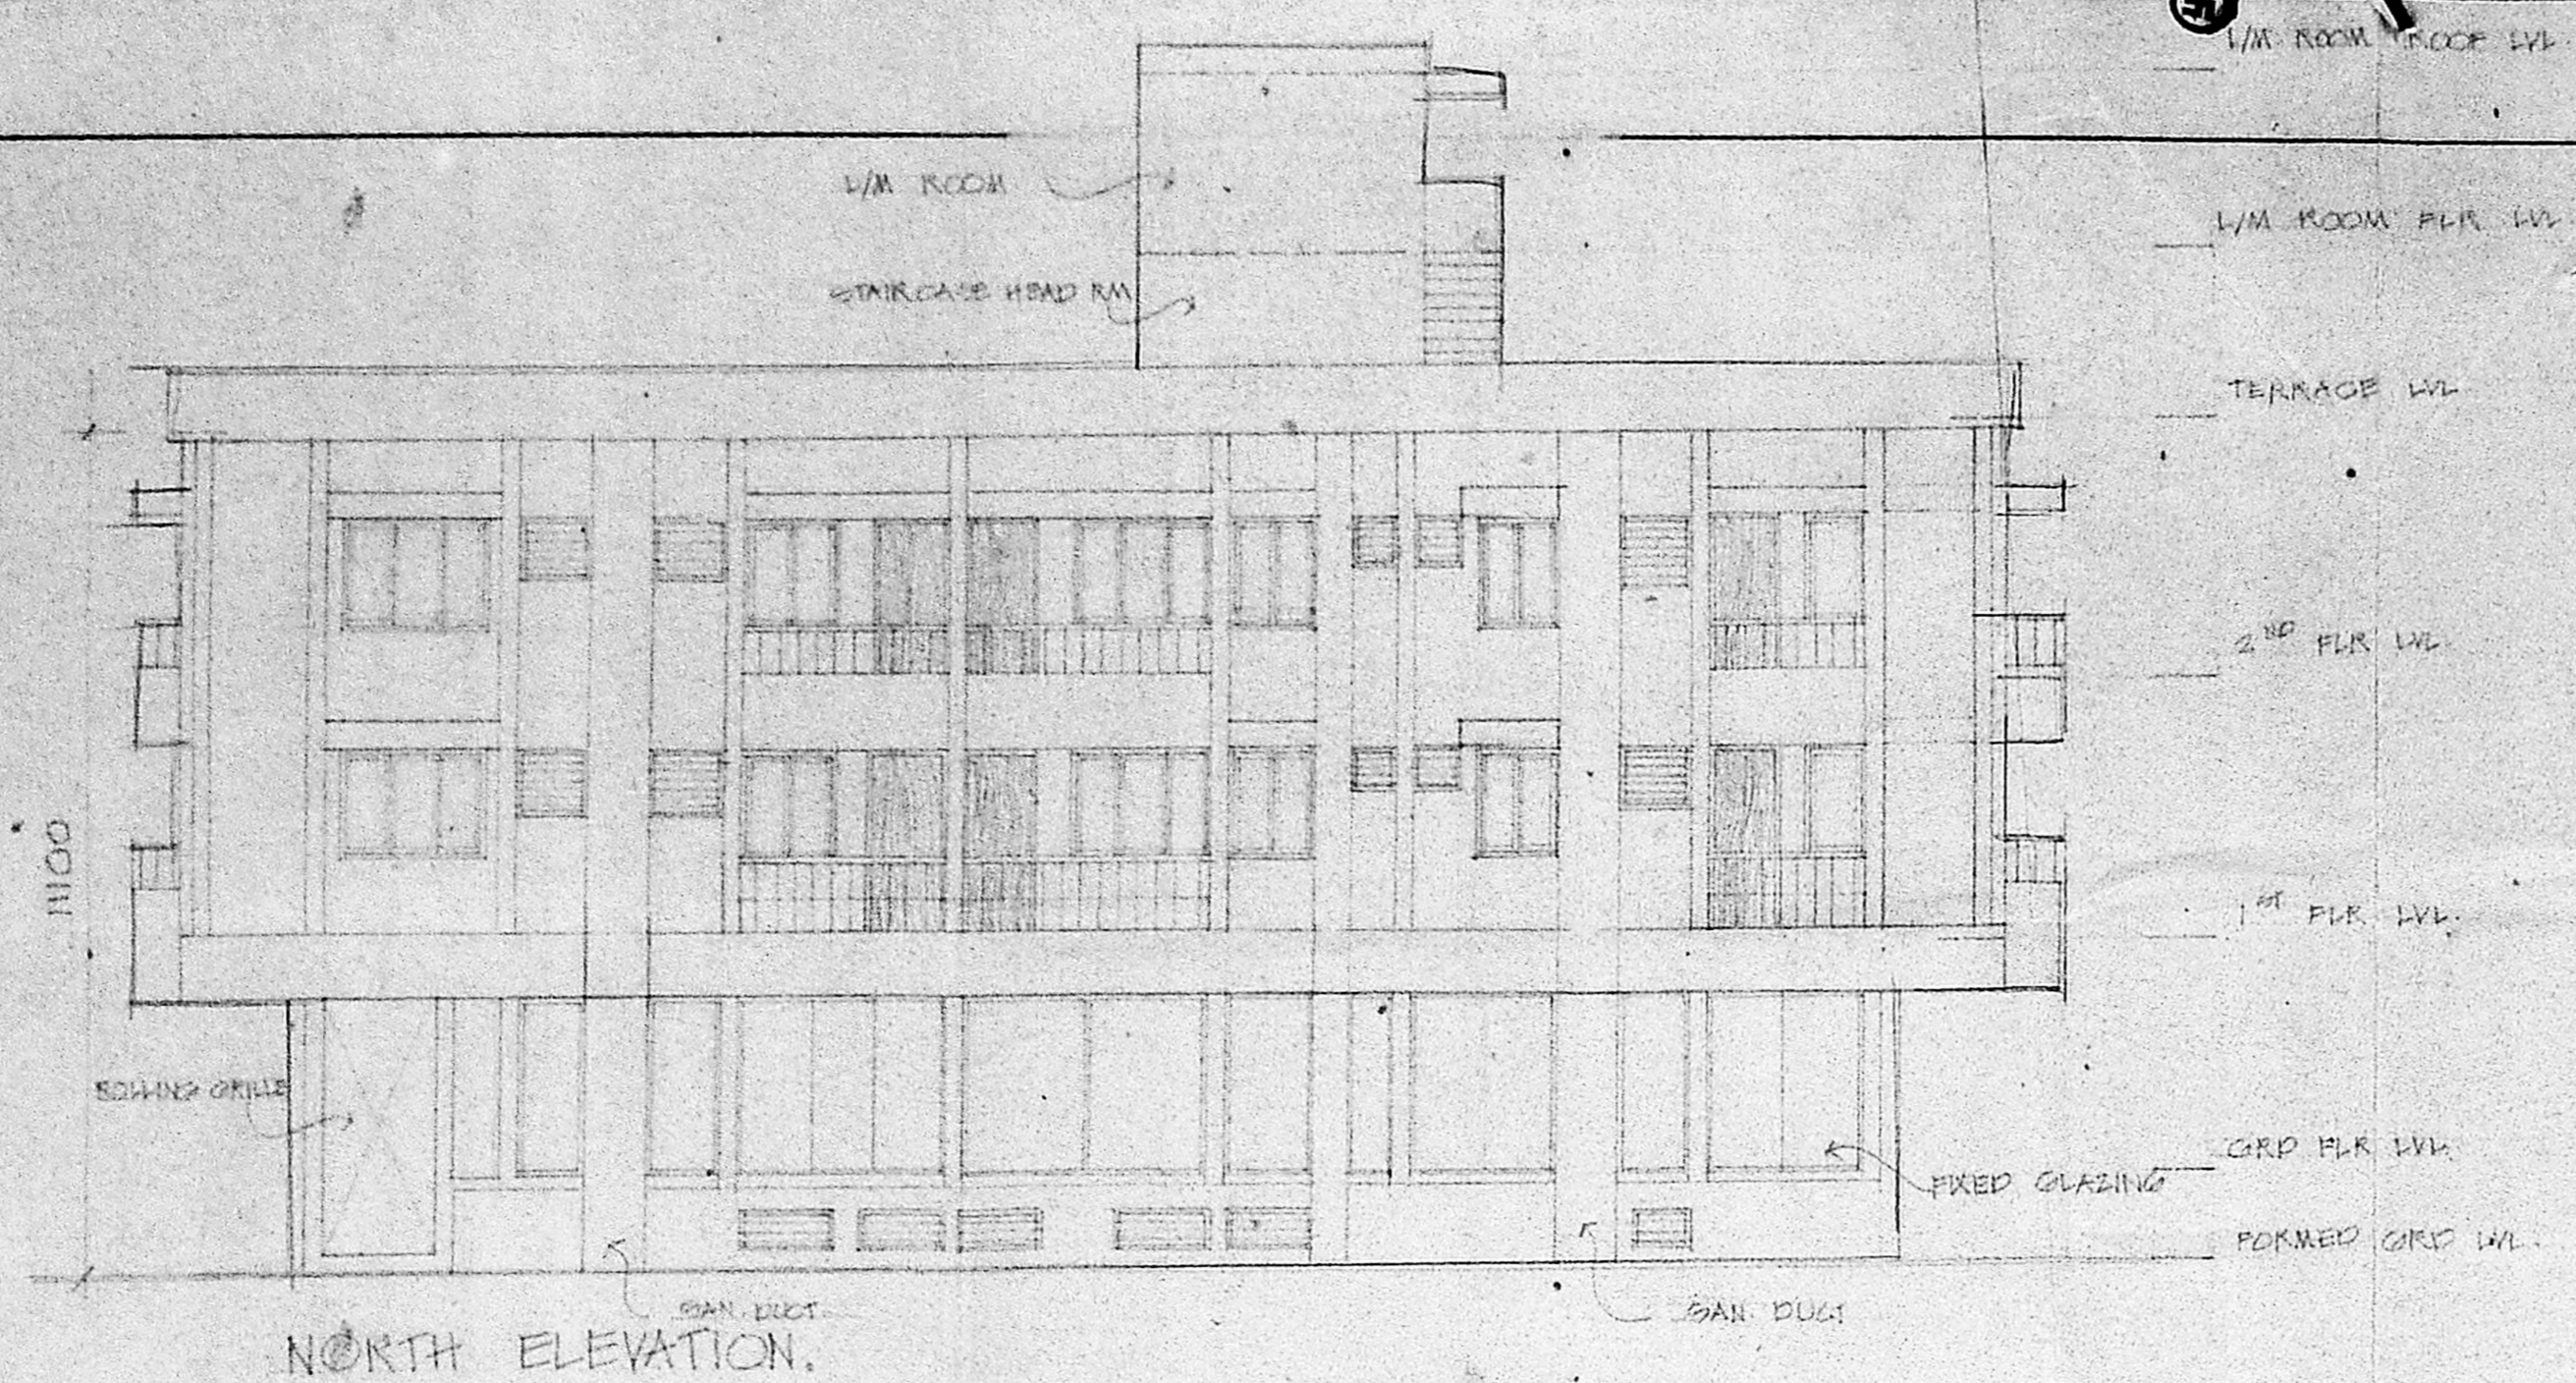

SCHEDULE OF JOINERY

AREA STATEMENT


NO. OF CAR PATES PROVIDED 10.

COLOUR INDEX

PLOT BOUNDARY
 PROPOSED CONSTRUCTION
 EXISTING ROADS
 SEWER LINE
 WATER LINE

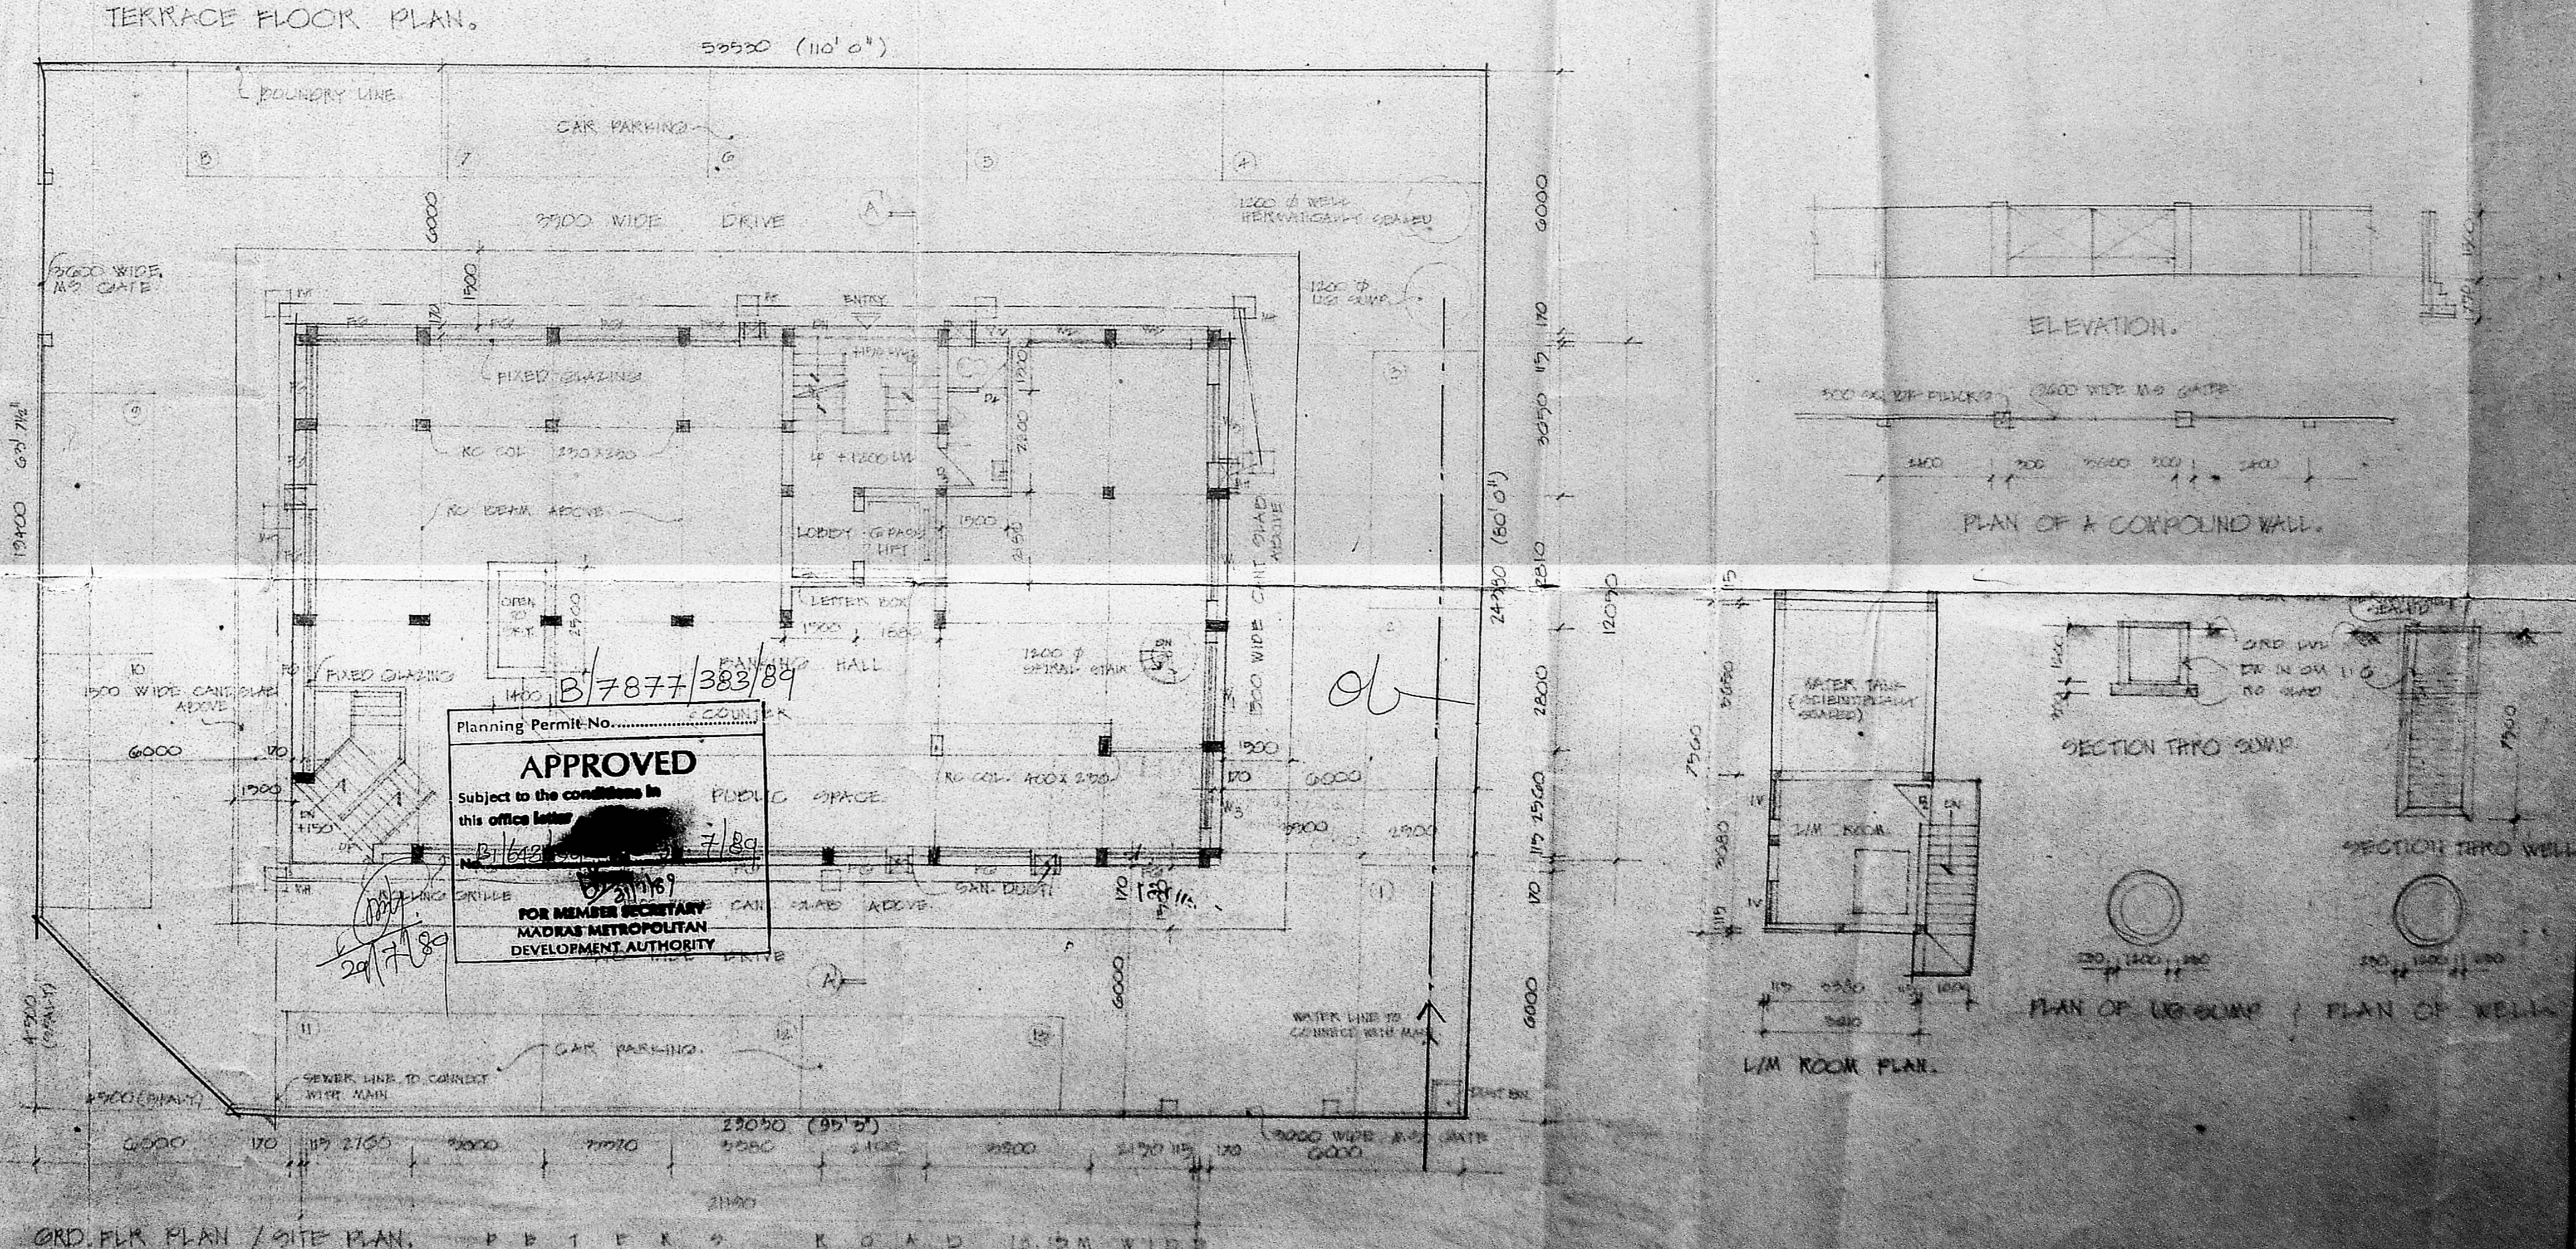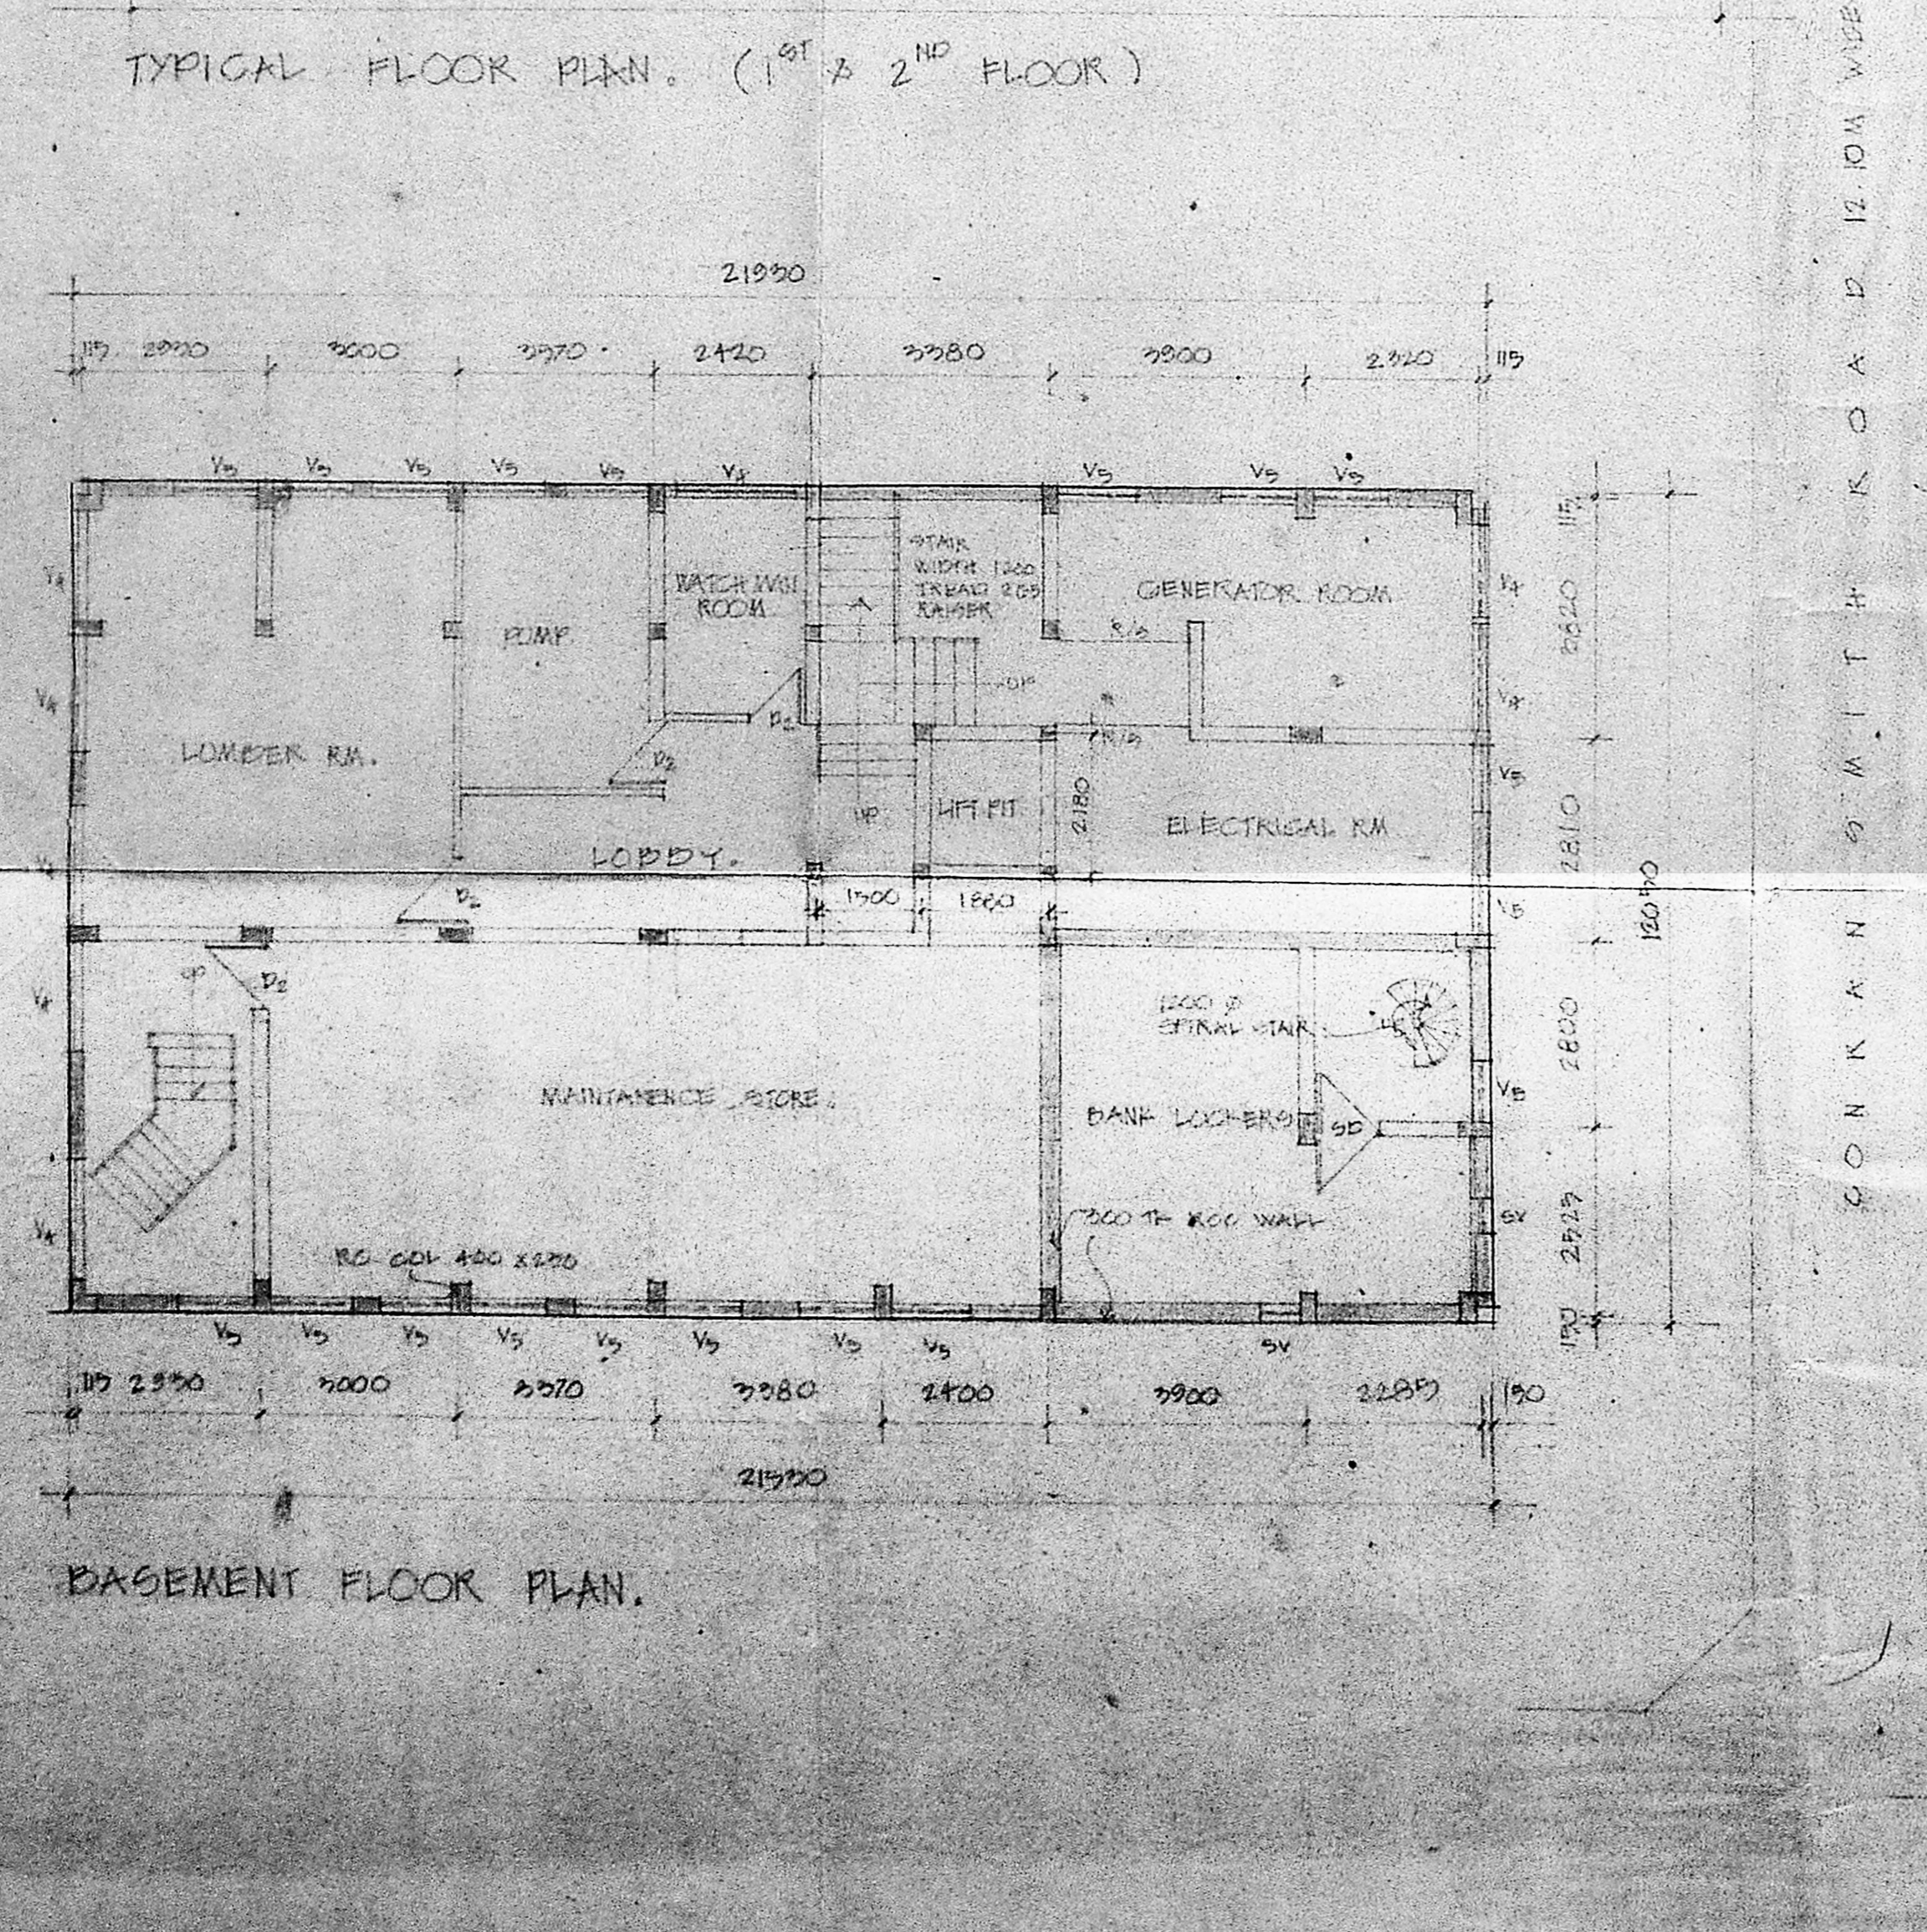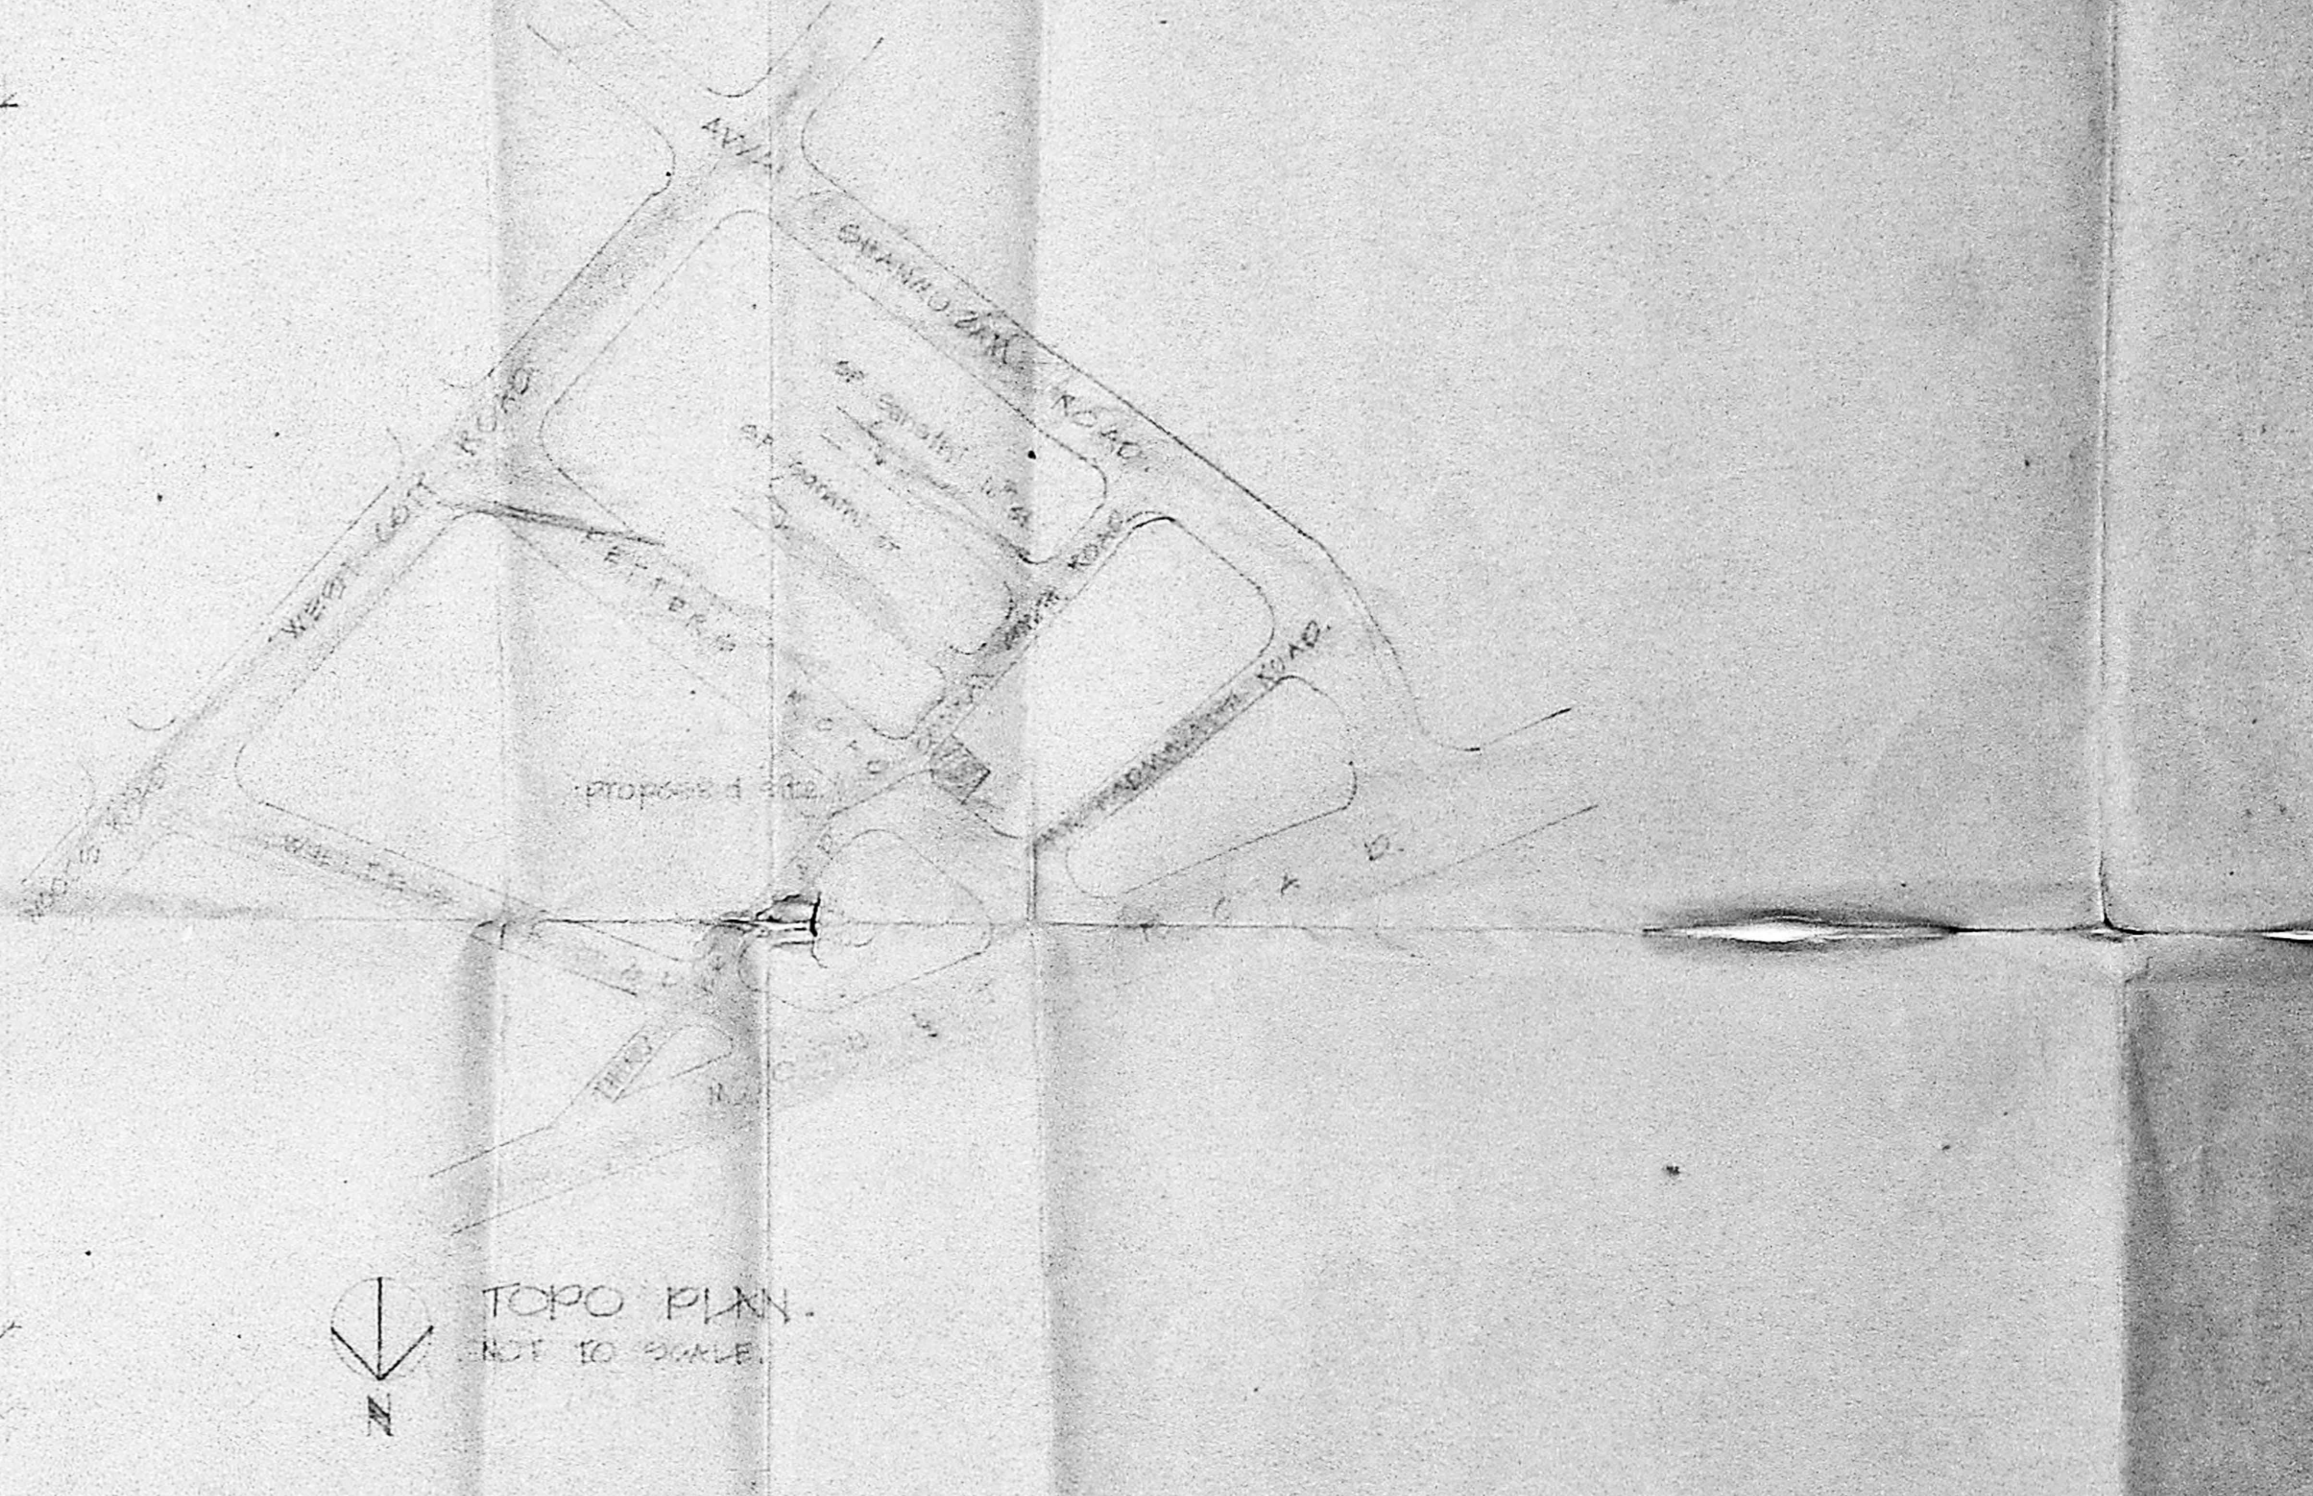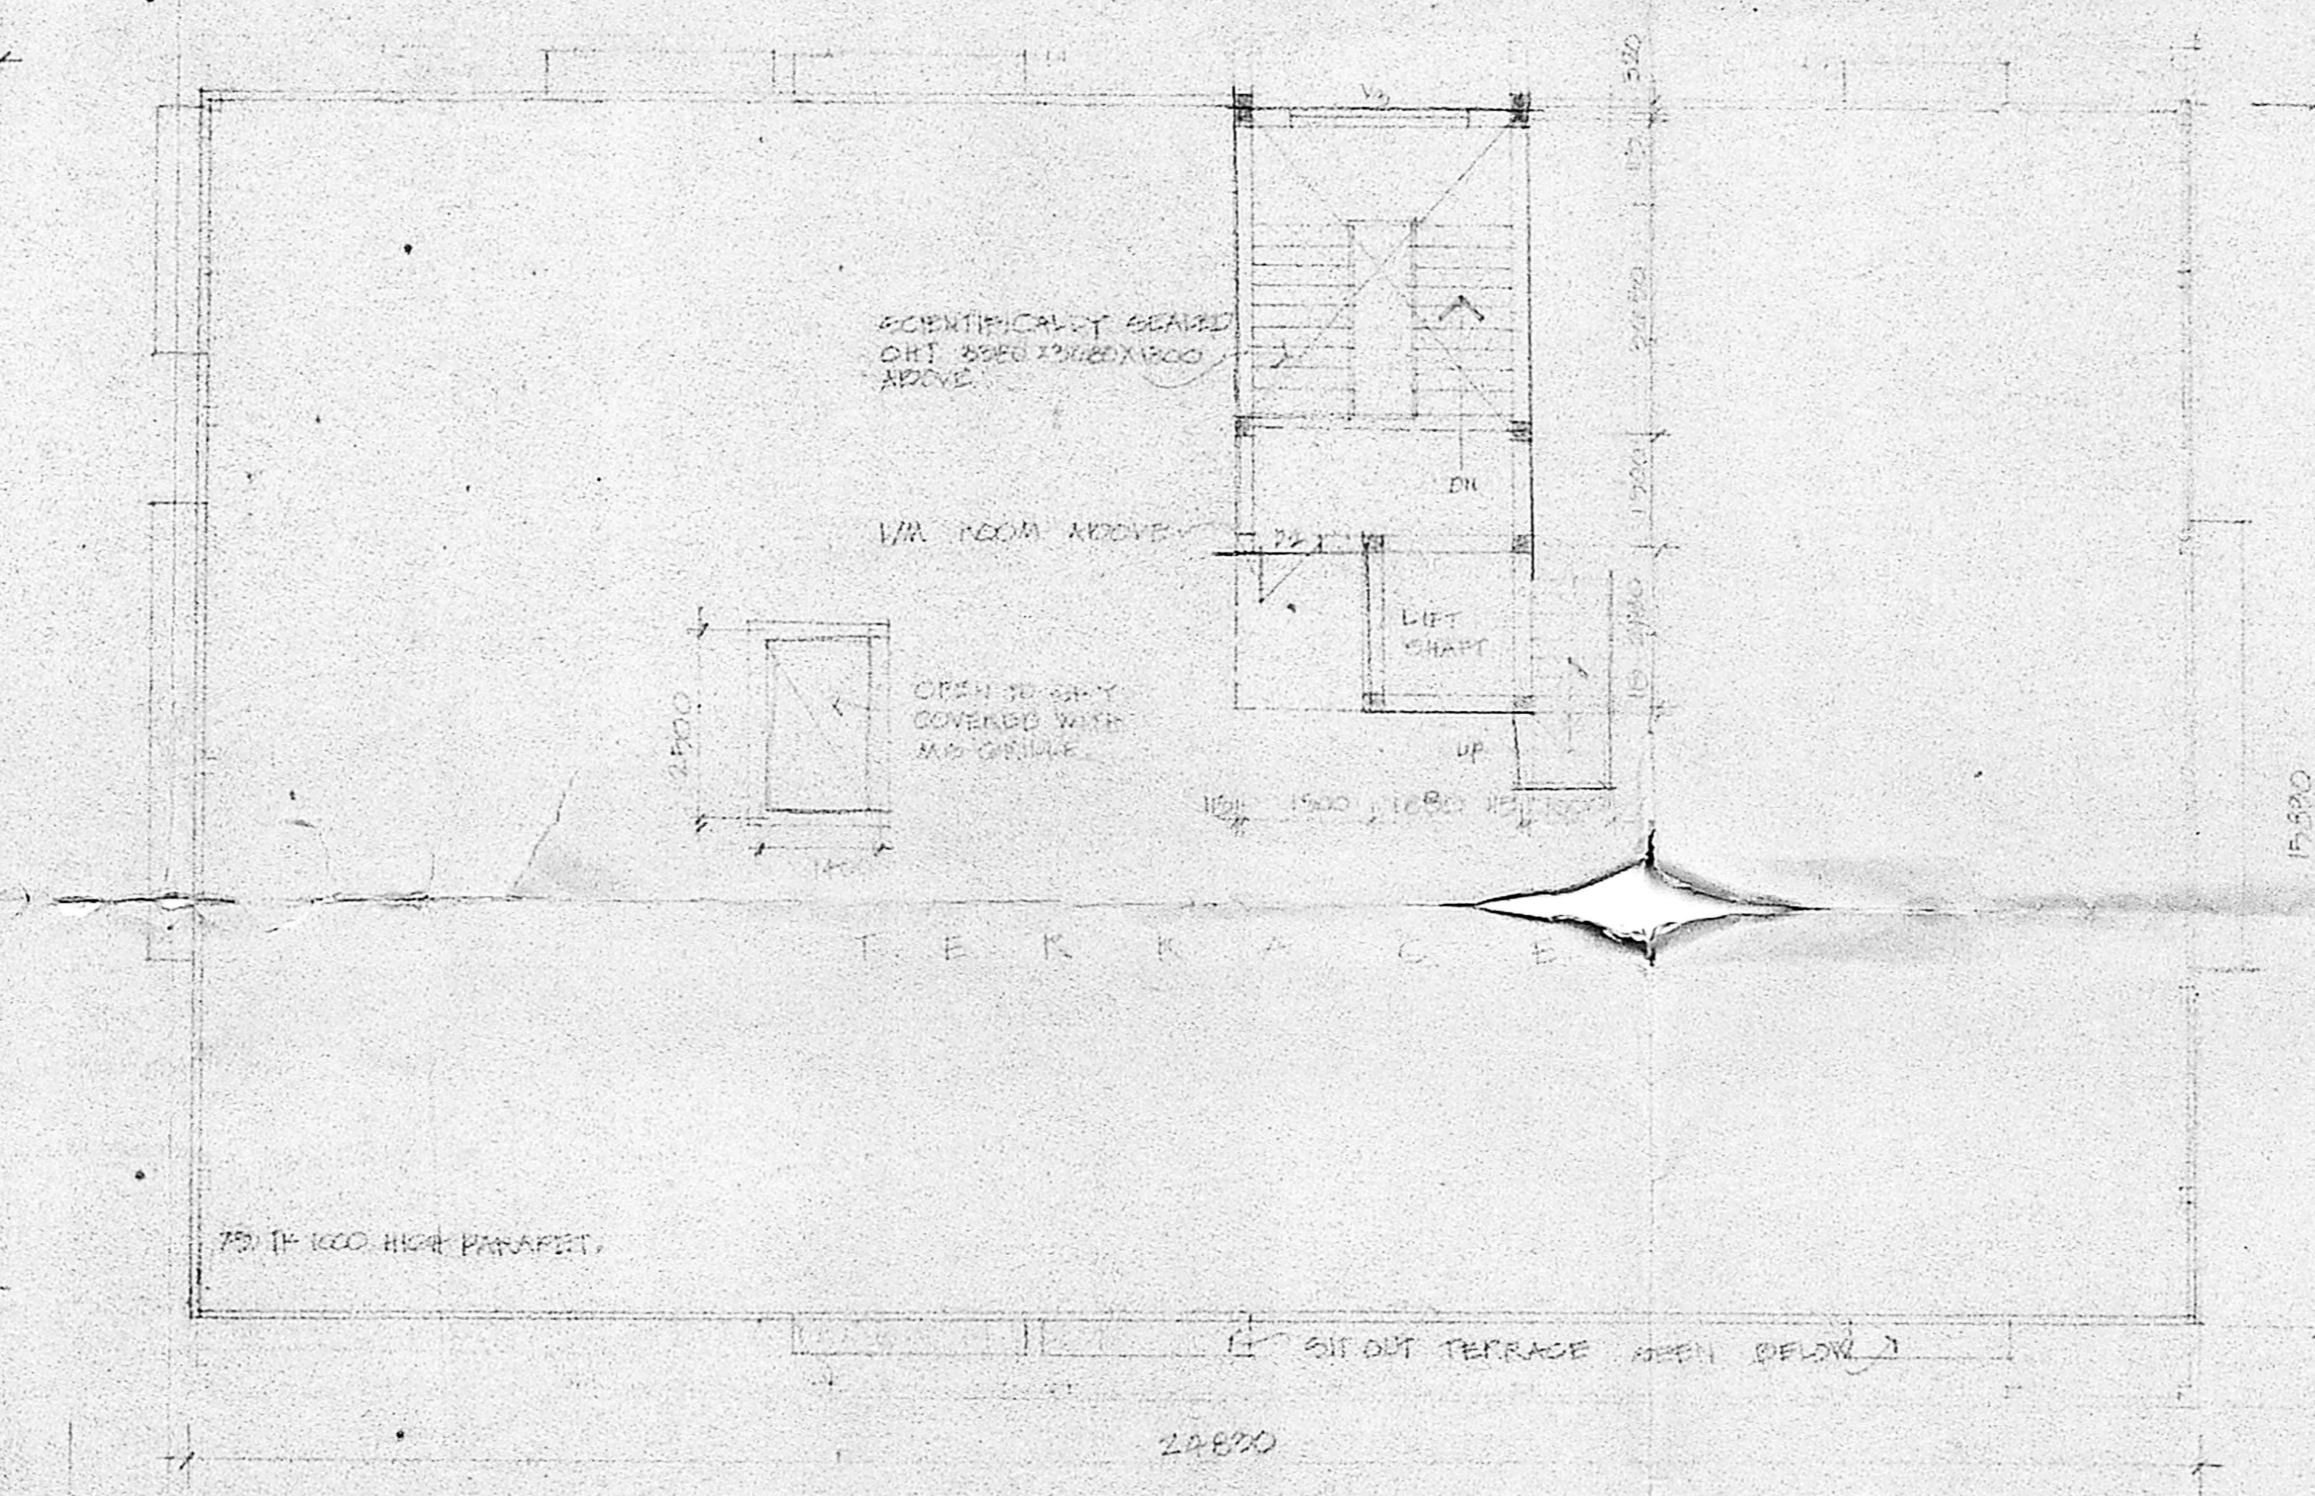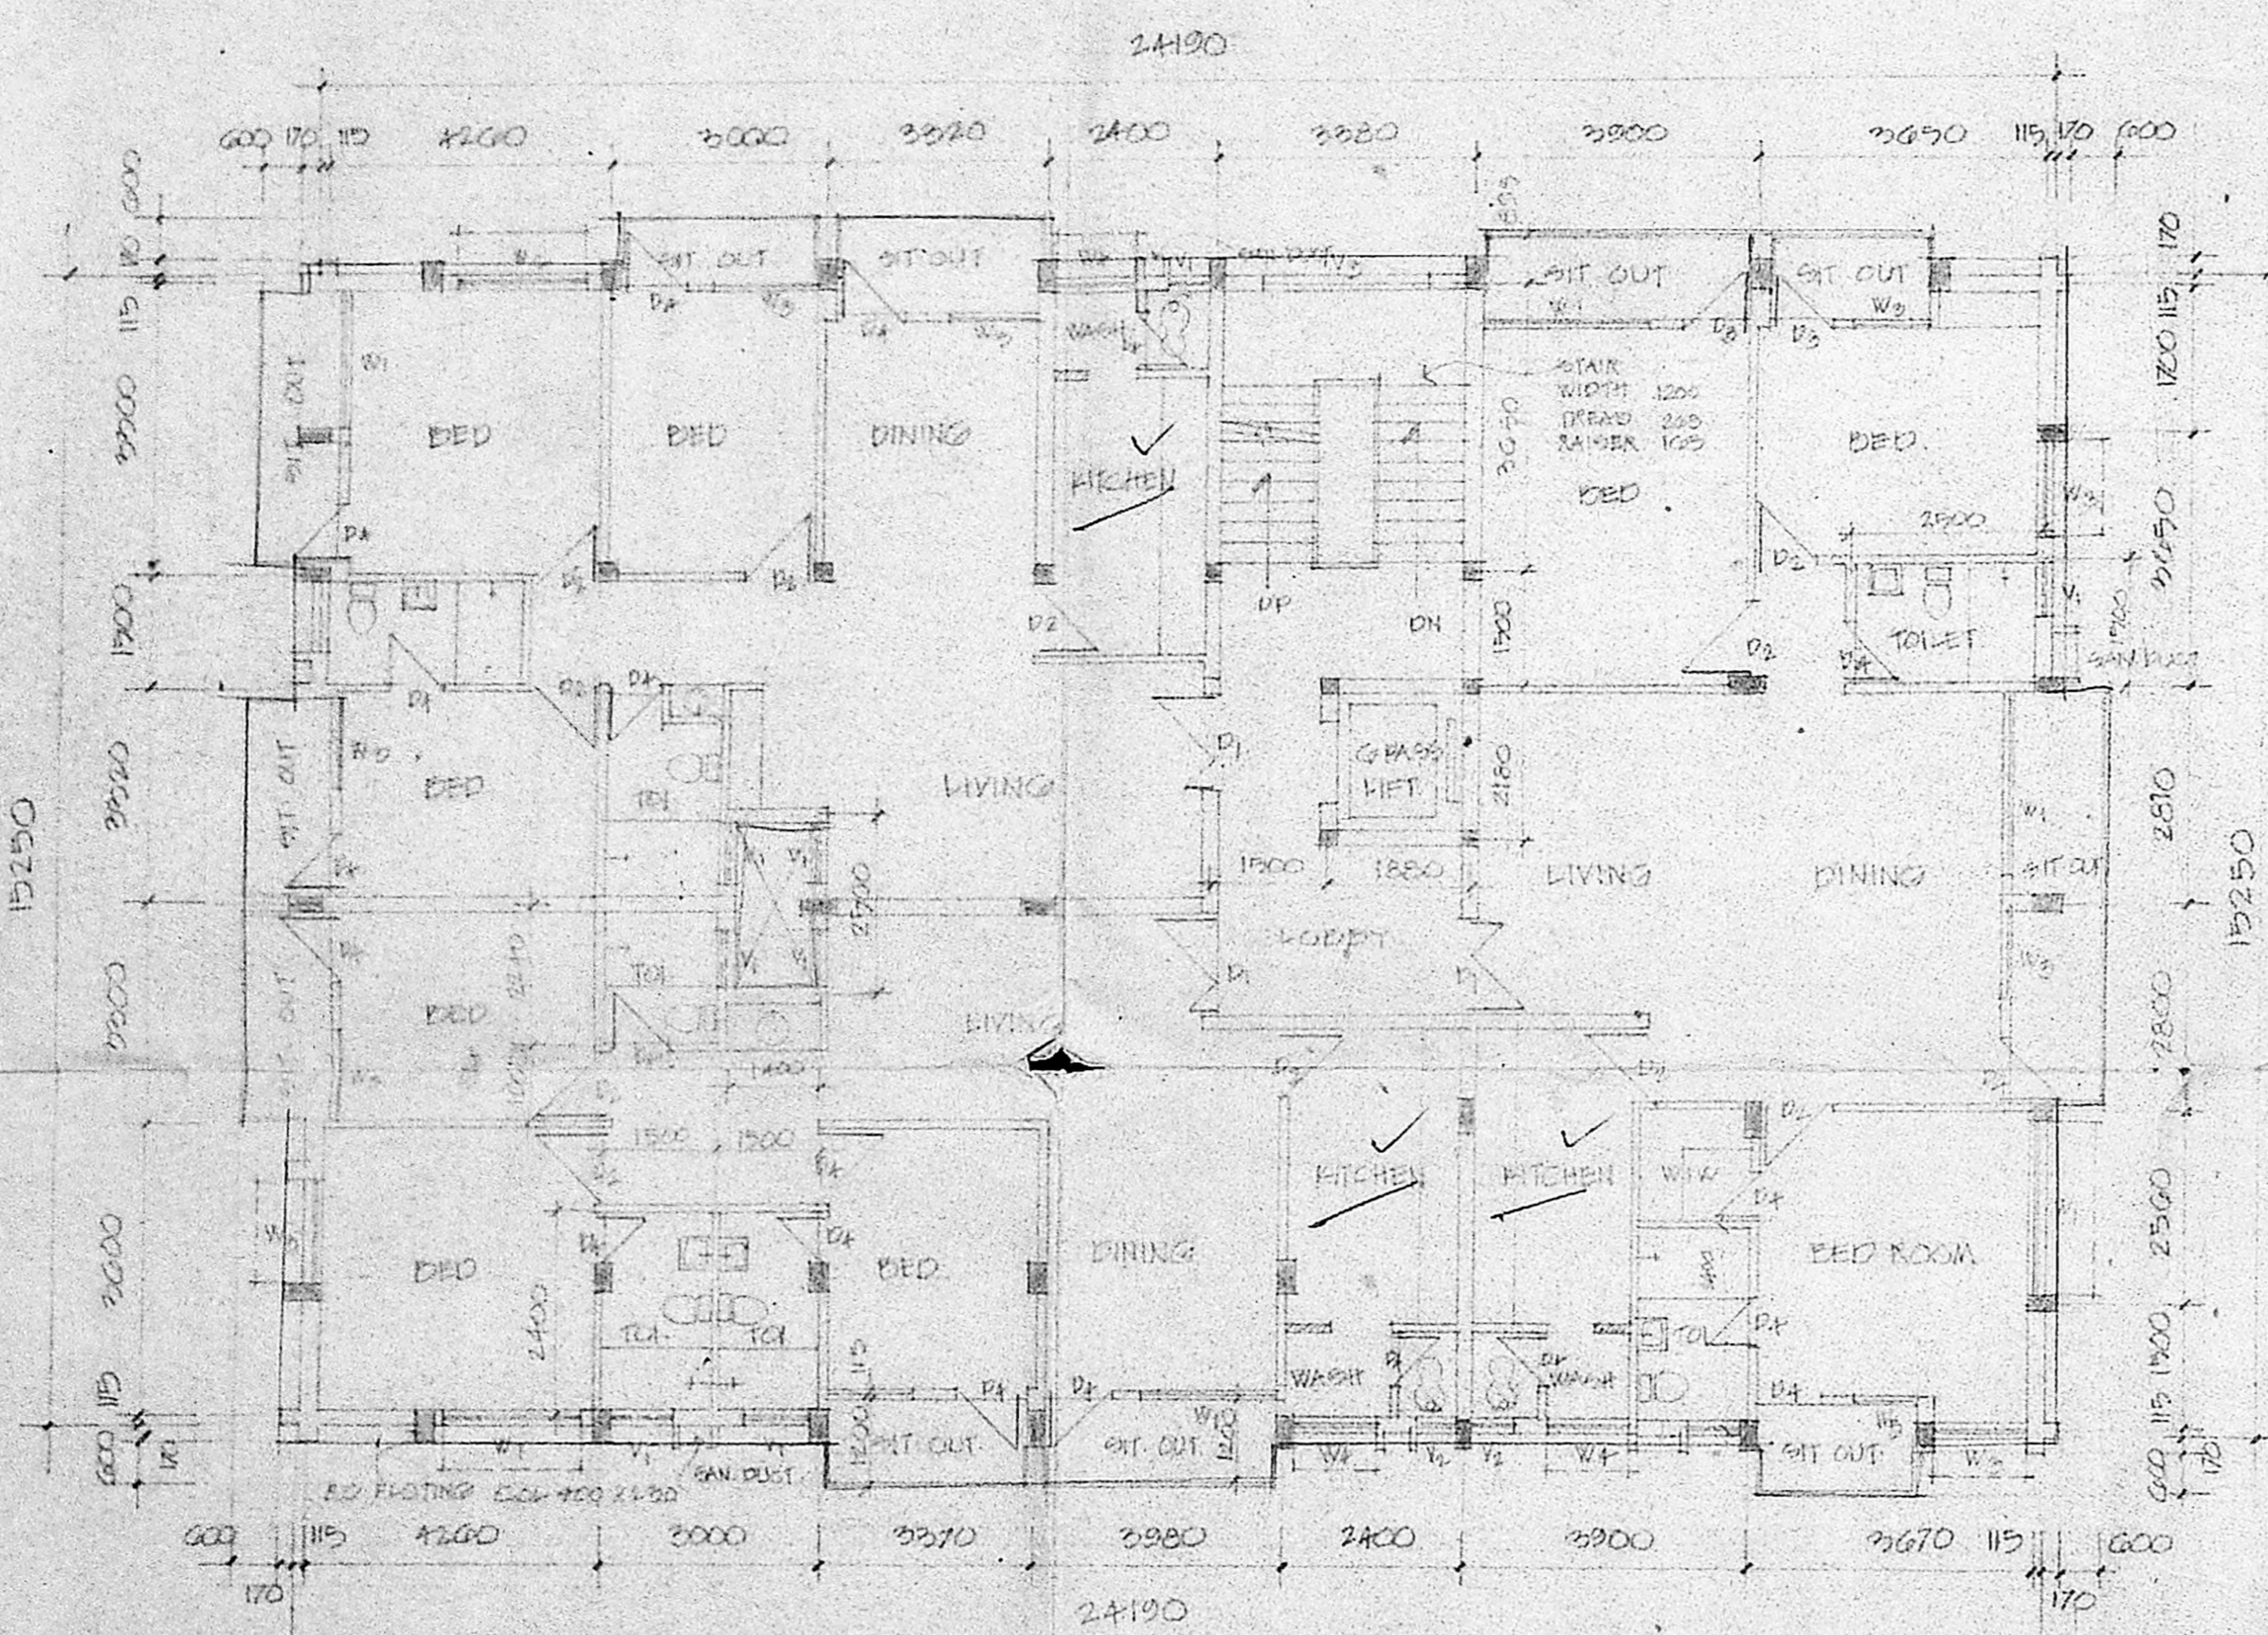

Planning Permit No. B/7877/383/89
APPROVED
 Subject to the conditions in this office letter
 FOR MEMBERS ONLY
 MADRAS METROPOLITAN DEVELOPMENT AUTHORITY