




APPROVED  
 TO THE CONDITIONS  
 IN OFFICE ORDER  
 10/11/1979  
 Sd/-  
 CIVIL ENGINEER  
 TAMIL NADU GOVT.  
 TECHNICAL DEPARTMENT

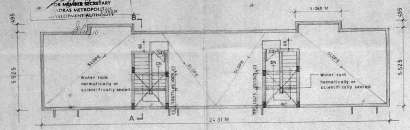



TERRACE FLOOR PLAN

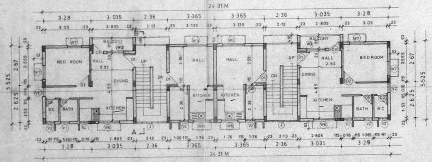


TYPICAL FLOOR PLAN

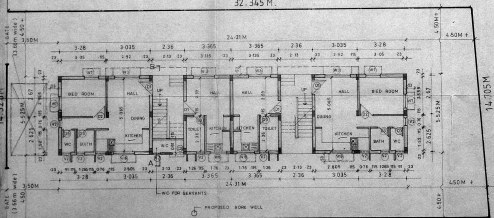


33375M  
 SITE CUM GROUND FLOOR PLAN.

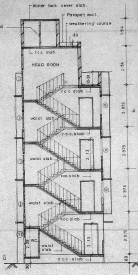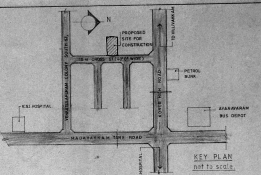

SECTION ON 'A-B'

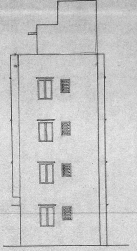

FRONT ELEVATION

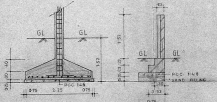

SECTION OF FOUNDATION AND COMPOUND WALL  
 SCALE - 1:50

SCHEDULE OF JUNCTION			
CODE	SIZE	DESCRIPTION	
D1	1.50 x 2.10	TEAK WOOD FRAMED FLOOR DOOR	
D2	0.91 x 2.10	COUNTRY WOOD	
D3	0.76 x 2.10		
W1	1.77 x 1.27	STEEL GLAZED WINDOW	
W2	1.14 x 1.46	STEEL GLAZED WINDOW/KITCHEN	
W3	1.17 x 1.27	STEEL GLAZED WINDOW	
W4	1.17 x 0.91	STEEL GLAZED WINDOW/KITCHEN	
W5	0.91 x 0.91	STEEL GLAZED WINDOW	
W6	0.91 x 0.91	STEEL GLAZED WINDOW	
W7	0.40 x 1.80	DOOR	
W8	2.13 x 1.20	DOOR	
D	2.13 x 1.20	SPRING	

S No GENERAL SPECIFICATIONS			
1	PCC 1:4:8		
2	SAND FILLING		
3	BRICK WORK		
4	PCC M/S FOR SLABS AND LINTELS ETC		
5	PLASTERING IN CM 1:3:6 & 1:4:8		
6	MORTAR TYLE FLOORING		
7	WATERING CURB		

DEL NO	REV	DATE	SCALE	DRAWN BY	CHECK BY
1	130	09	1:10	SHRIRAM	

PROPOSED CONSTRUCTION OF FLATS AT DOOR NO.13, 111<sup>th</sup> CROSS STREET, VENKATESAPURAM COLONY, AYANAVARAM MADRAS-600 023. T.S. No 25/8, AND 28. BLOCK No.34, TALUK - PURASAWALKAM CORPORATION REVENUE DIVISION. No-36, RANGE-IV.

Signature of Owner: *V. Sambasiva*

Signature of Civil Engineer: *S. P. R. Srinivasan*

RESIDENCE & OFFICES -  
 ALACRETY FOUNDATIONS (P) LTD  
 NO-1, KANALABI ST,  
 T. NAGAR  
 MADRAS 600017