


ELEVATION


Vertical dimensions:
 1.46
 15
 9.0
 27.42
 15
 9.0
 27.42
 15
 9.0
 27.42
 15
 10.0
 30.50
 15
 2.0
 500

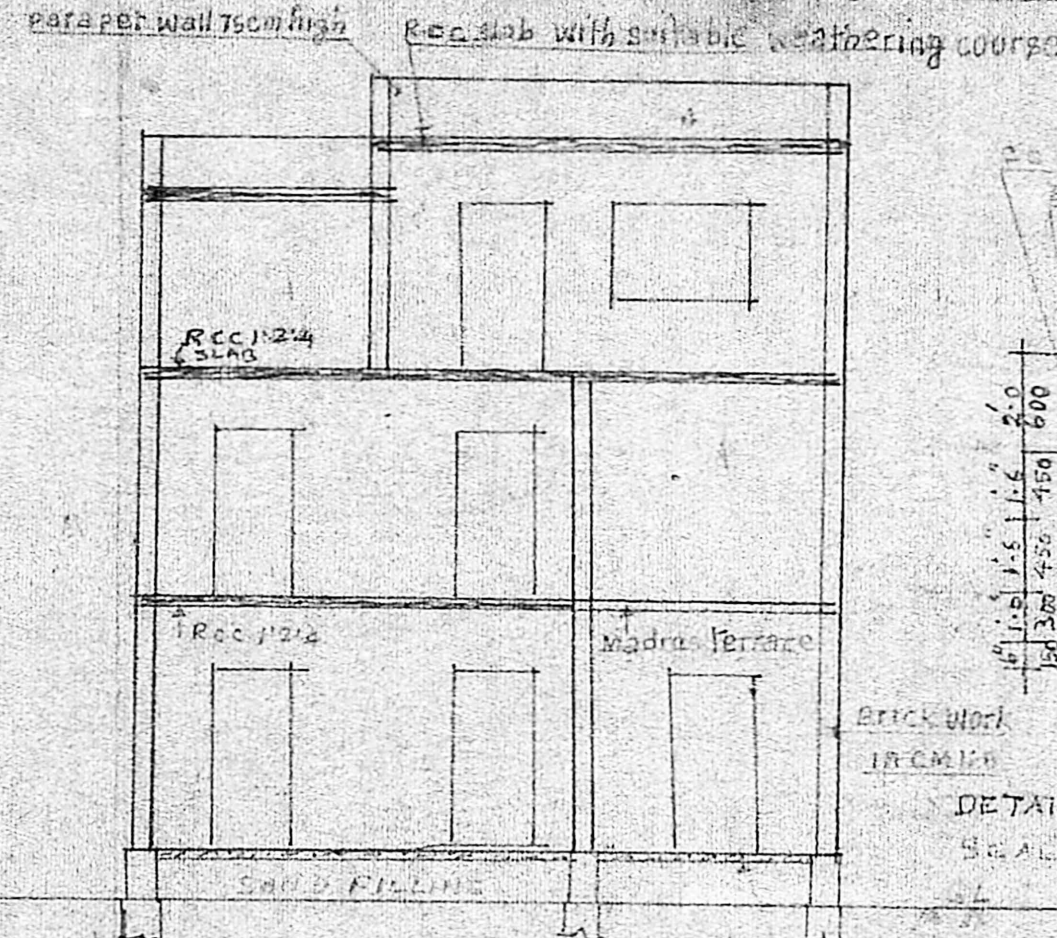

SECTION ON AA

RCC slab with floor finish

DETAILS OF FOUNDATION
 SCALE 1:50

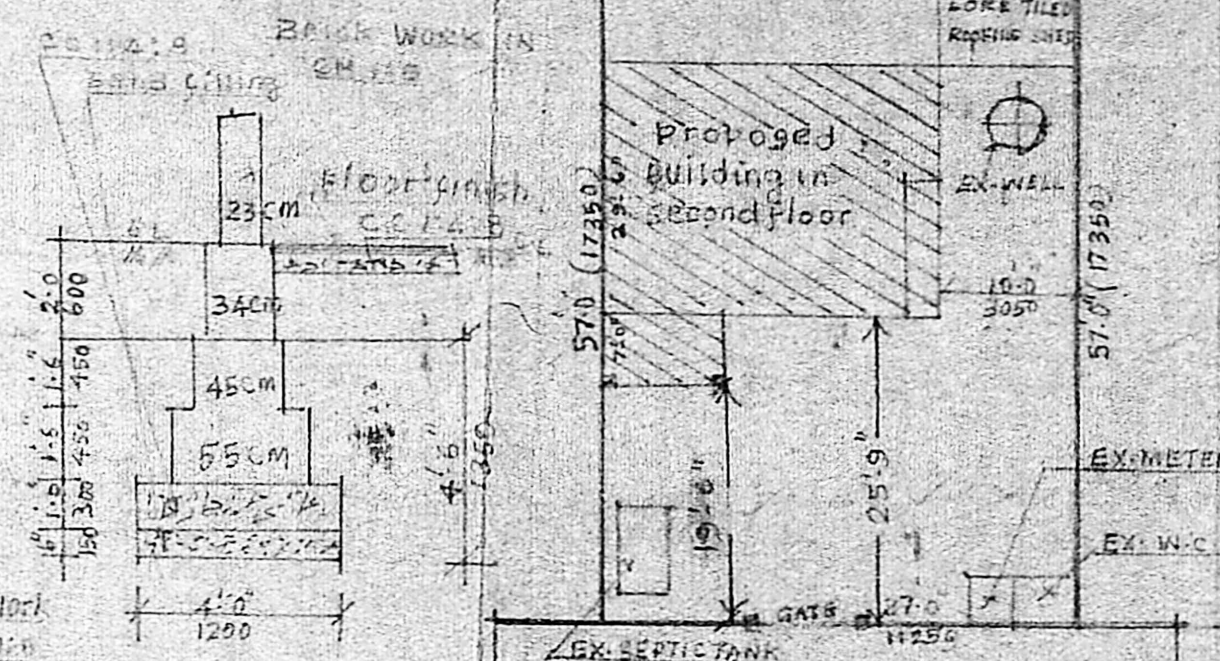


SITE PLAN
 SCALE 1:200


SCHEDULE OF JOINERY

D	DOOR	3'3" x 7'0" (100 x 210 CM)
C	"	3'0" x 7'0" (91 x 210 CM)
W	WINDOW	2'6" x 6'0" (75 x 180 CM)
V	VENTILATOR	3'0" x 4'6" (91 x 135 CM)
G	GRILL	2' x 1'6" (60 x 45 CM)
O	OPENING	4' x 4' x 4' (120 x 120 x 120 CM)


DATE: 13/12/20/89
 R.P. dt. 9.8.89

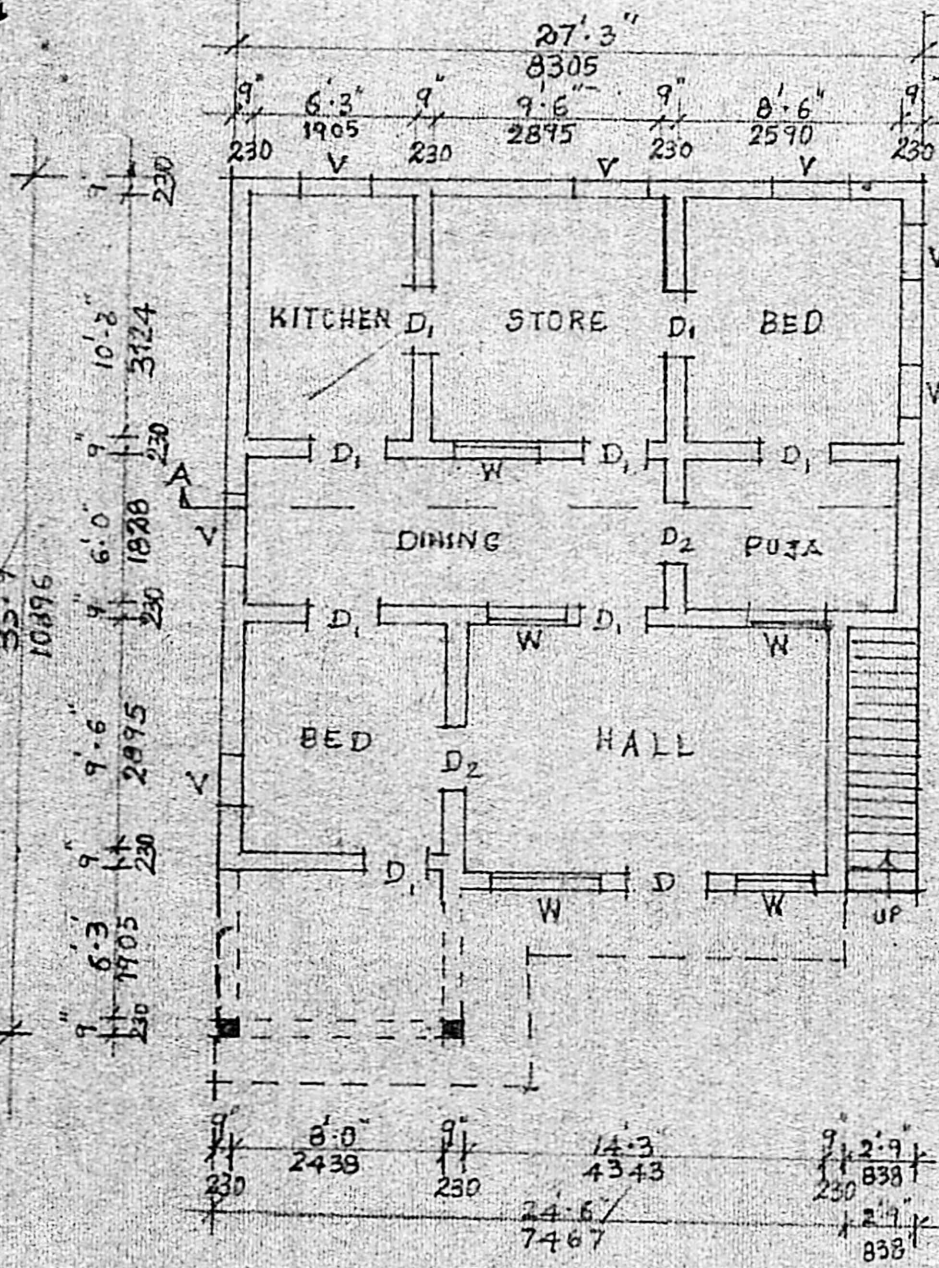

G.F. PLAN

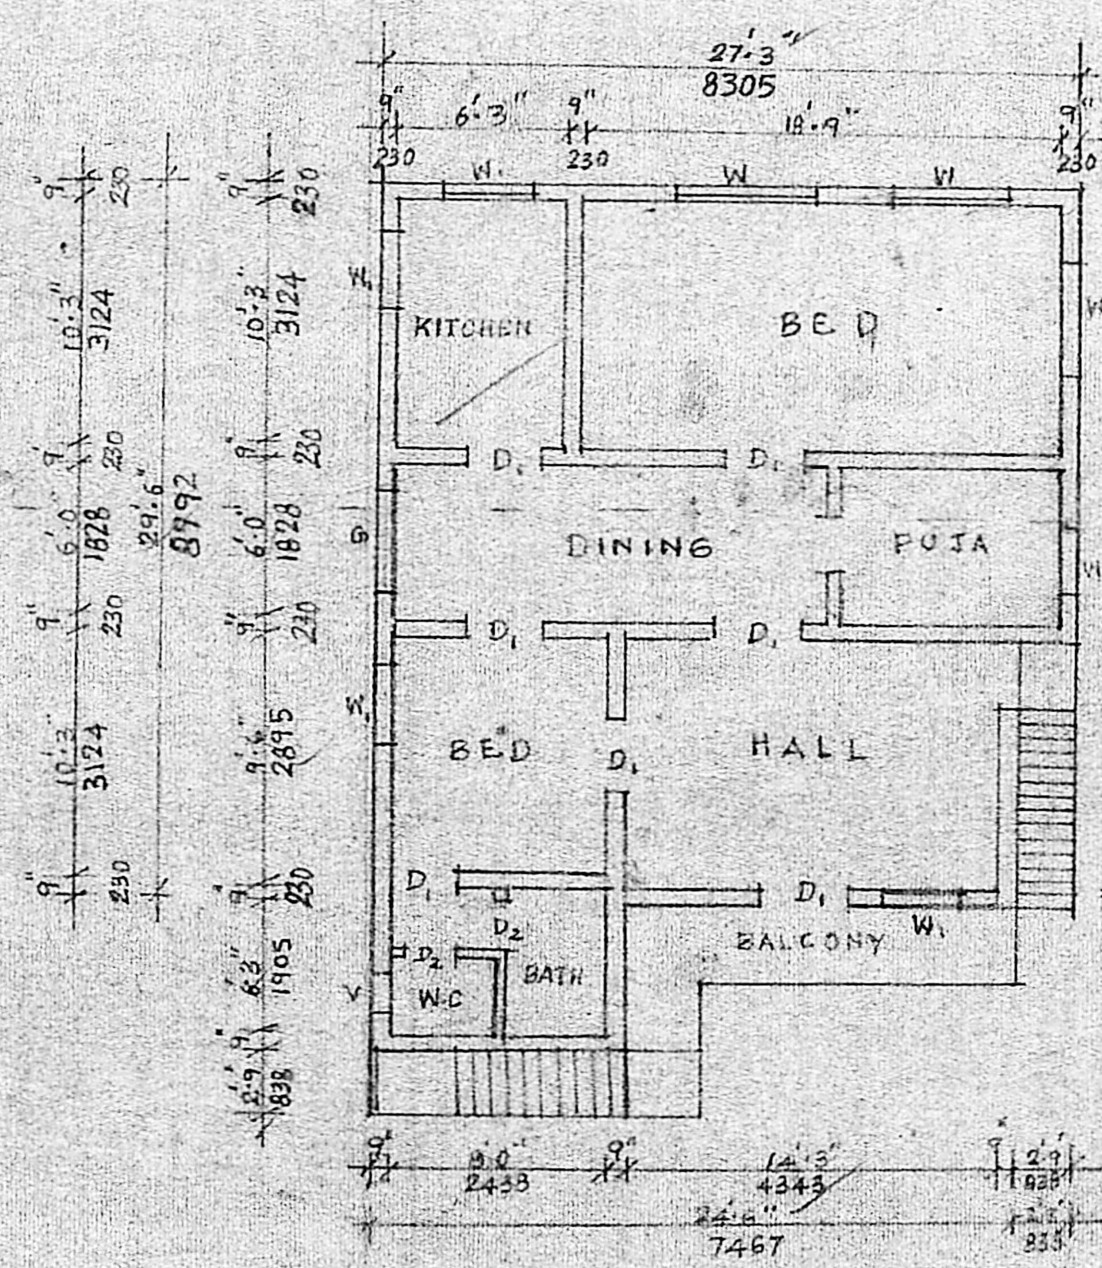

F.F. PLAN

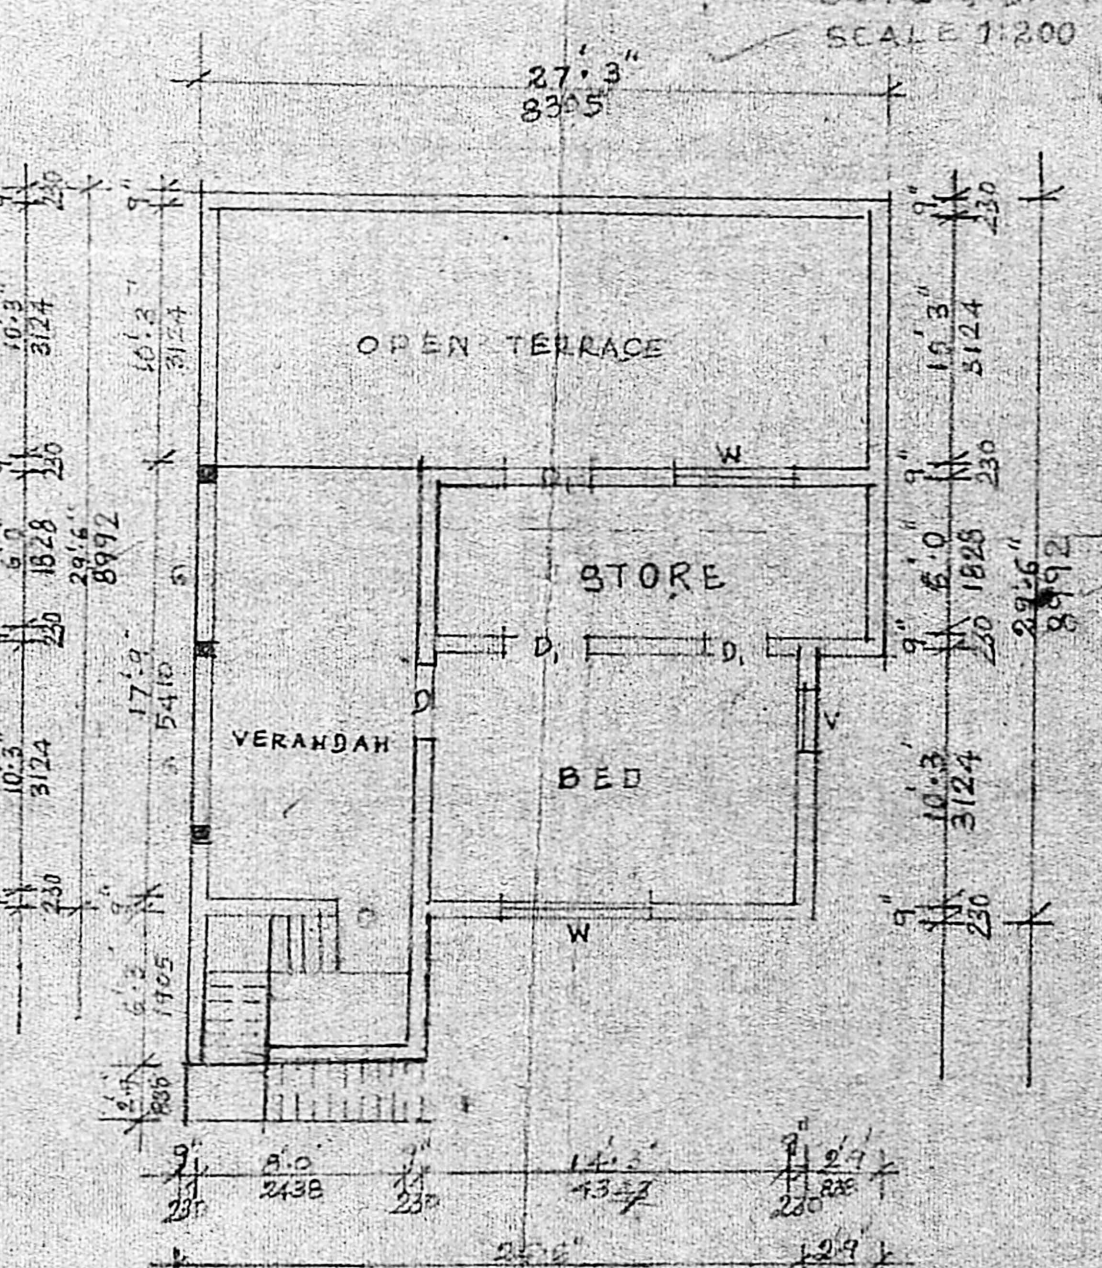

S.F. PLAN

REFERENCE
 GROUND AREA
 GROUND FLOOR AREA
 FIRST
 SECOND

PROPOSED WORK
 SITE BOUNDARY
 ROAD

13/9408/613/89

Planning Permit No. **APPROVED**
 Subject to the conditions in this office letter.
 No. 13/1220/89 Dt. 18/12/89
 FOR MEMBER SECRETARY
 MADRAS METROPOLITAN
 DEVELOPMENT AUTHORITY

PLAN SHOWING THE
 BUILDING IN
 KADAPERI VILLAGE
 MUNICIPALITY
 SCALE: 1:200

V. H. 29/10/89
 OWNER: THIRUMAL V. PUSHPAKANDY

Handwritten signature