
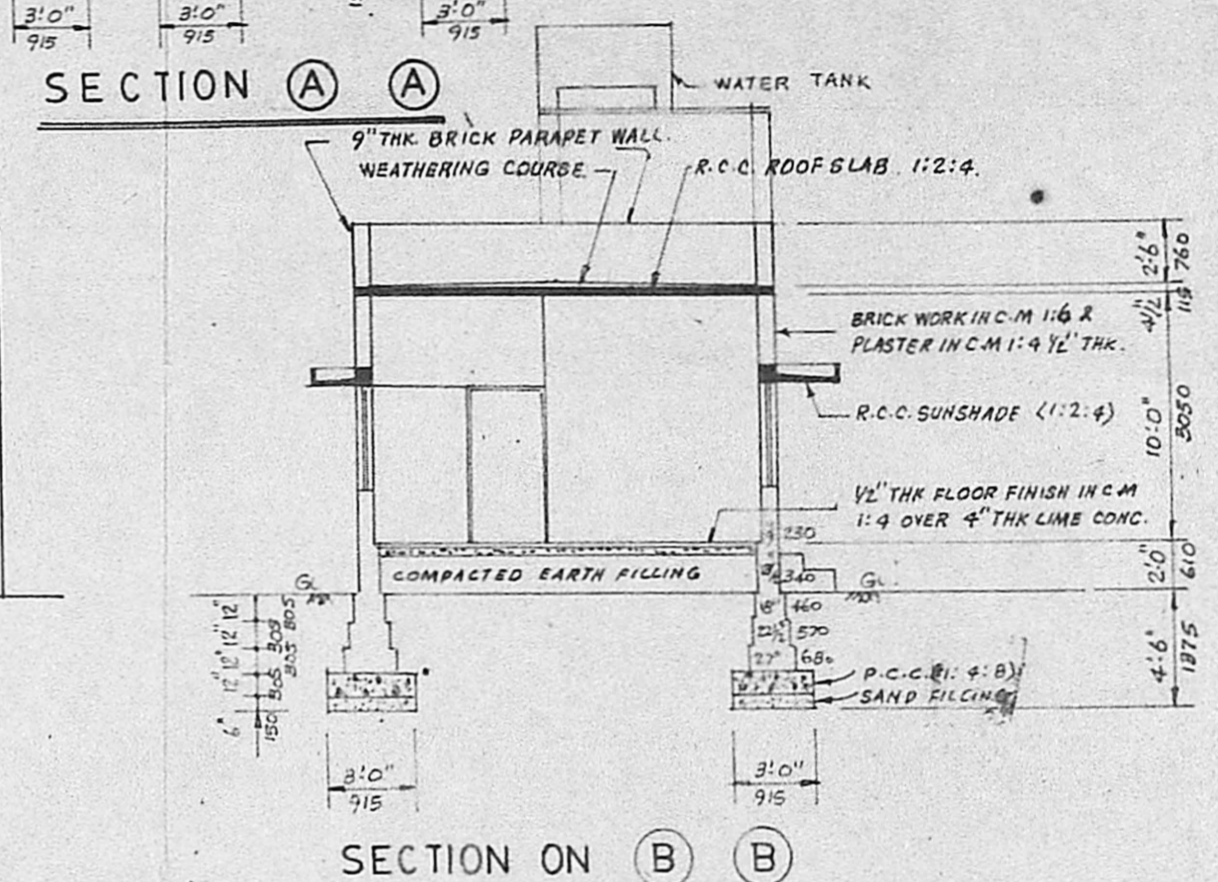
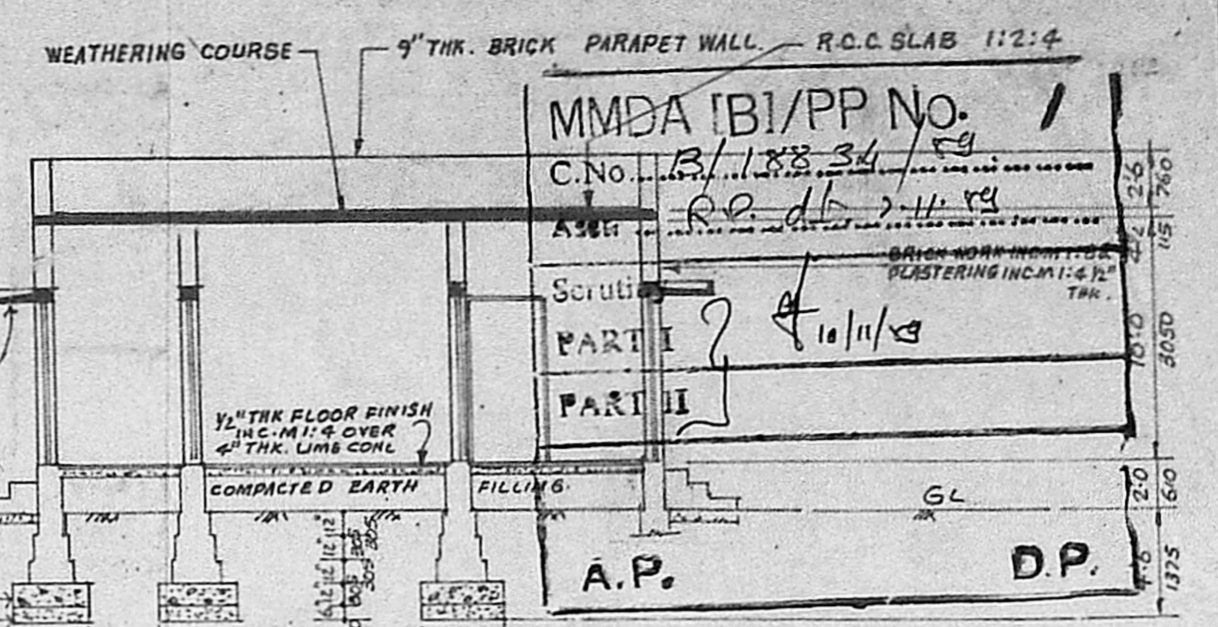
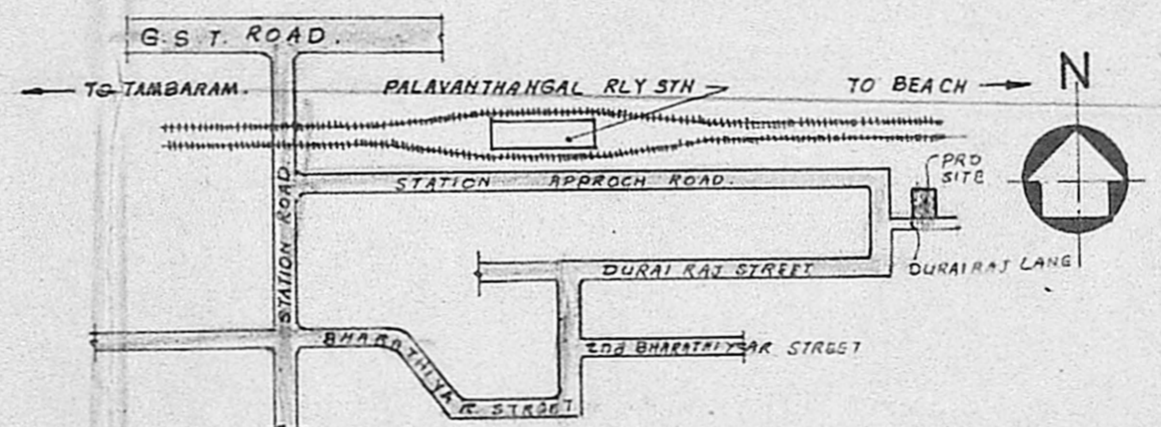
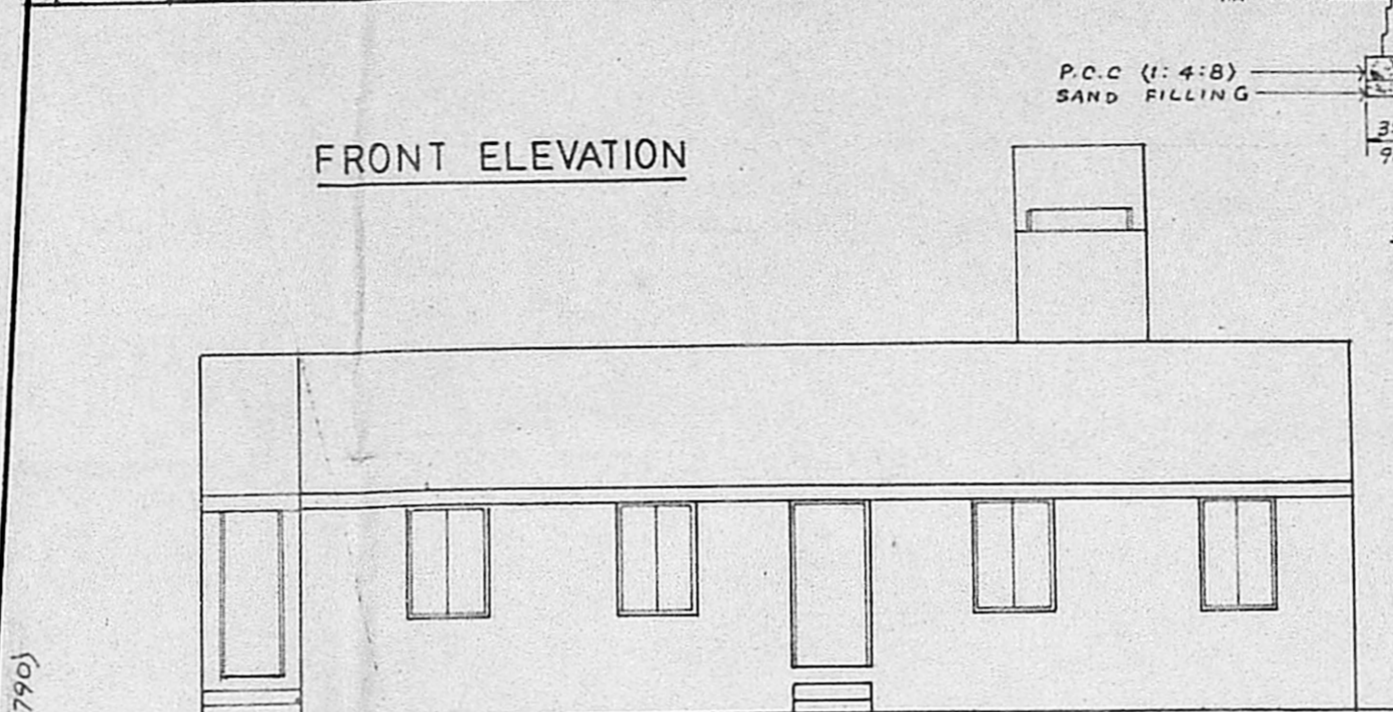
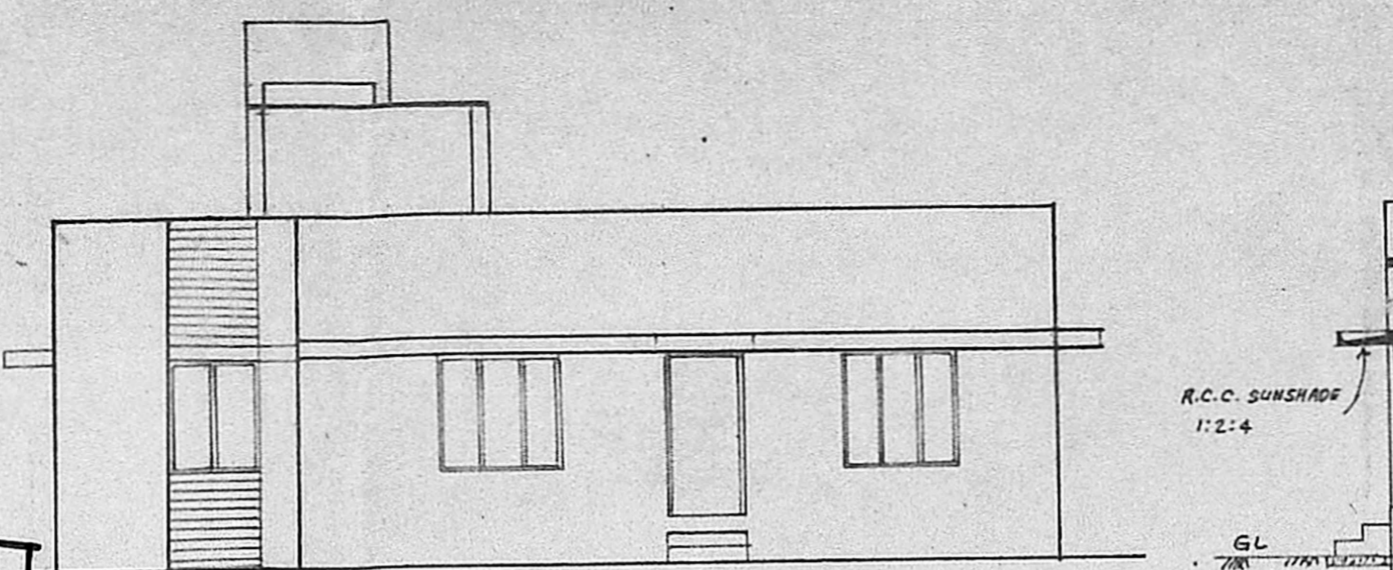


B/9422/627/89

Planning Permit No. **APPROVED**
 Subject to the conditions in this office letter.
 No. B/18834/89 29/12/89

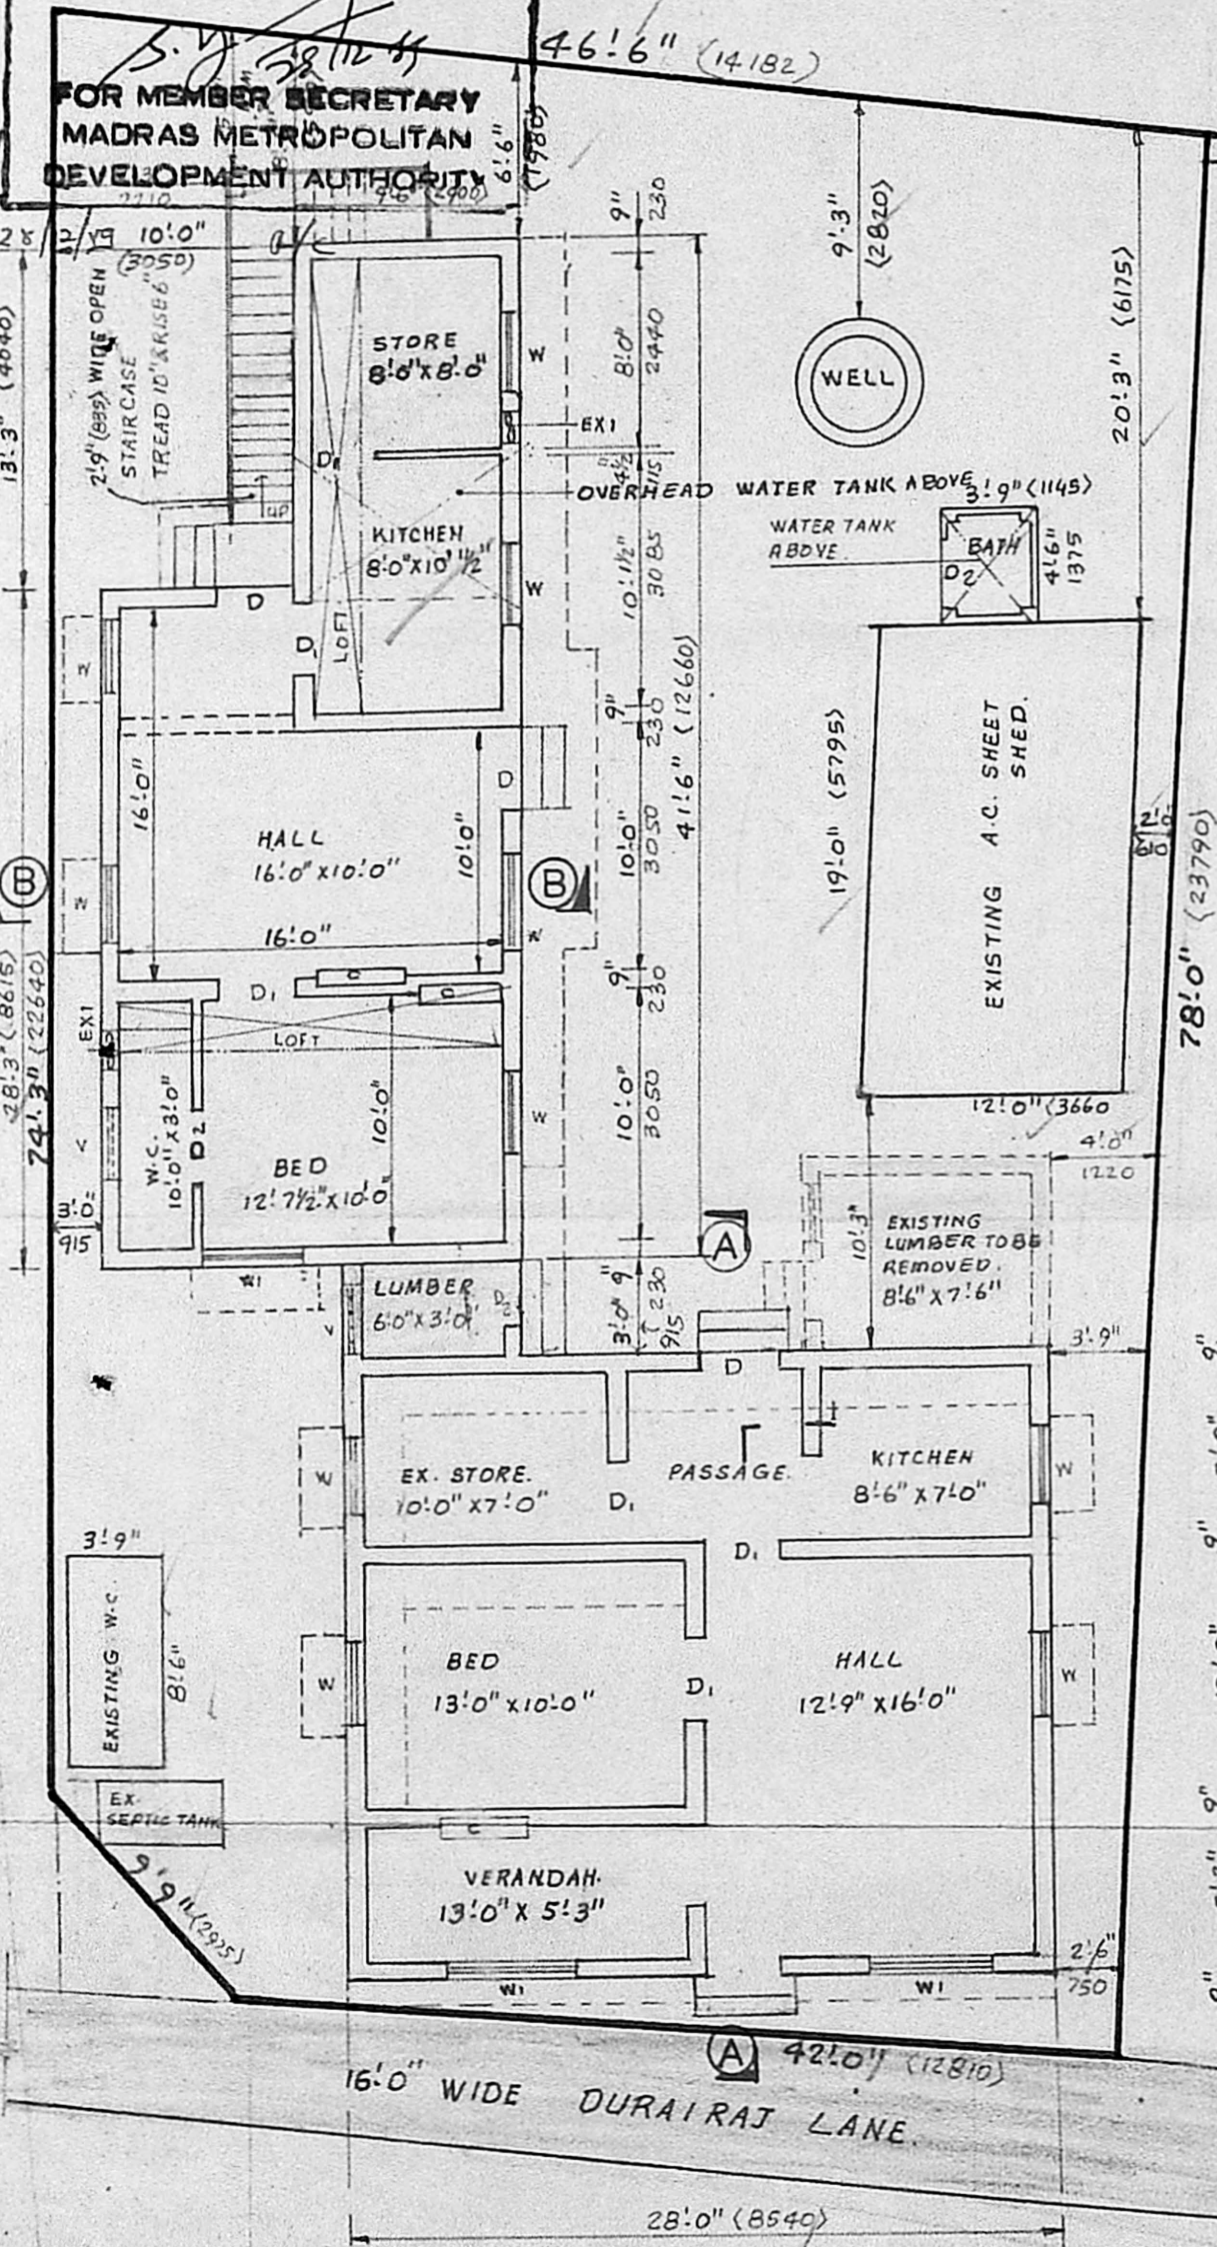

PLAN SHOWING THE BUILDING AT DOOR No 1, DURAIRAJ LANE, SURVEY No 13/4 Bpt TOWN SURVEY No 99, WARD: A, BLOCK No 10. PALAVANTHANGAL, ALANDUR MUNICIPALITY. FOR Thiru R.MAHALINGAM. SCALE 1"=8'-0" (1:100)

SCHEDULE OF JOINERY		
D DOOR	3'-3" x 6'-6"	(1000 x 1980)
D DOOR	3'-0" x 6'-0"	(915 x 1830)
D2 DOOR	2'-6" x 6'-6"	(760 x 1980)
W WINDOW	3'-3" x 4'-6"	(1000 x 1375)
W1 WINDOW	4'-0" x 4'-6"	(1220 x 1375)
V VENTILATOR	3'-0" x 2'-0"	(915 x 610)
C CUP BOARD	3'-6" x 6'-6"	(1070 x 1980)
EX1 EXHAUST FAN	1'-0" φ	

AREA DETAILS		
	SQ. FEET	SQ. M.
PLOT	4305.6	400.00
EX. BUILDING	1625.5	151.10
PLOT COVERAGE	37.76%	
FLOOR SPACE INDEX	0.377	

PRO WORK
 EXISTING
 ROAD
 PLOT BOUNDARY
 DEMOLITION

OWNER: *R Mahalingam*

S. Sridharan
S. SRIDHARAN, D.C.E.
 Licensed Surveyor
 Alandur Municipality
 Res. 81, Ellamuthamman Kovil Street
 (Near Rly Stn.) Palavanthangal
 MADRAS-600114

LICENSED SURVEYOR