




FRONT ELEVATION

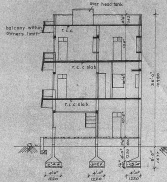


SECTION ON A A

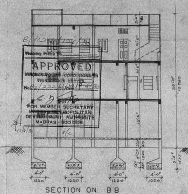


SECTION ON B B

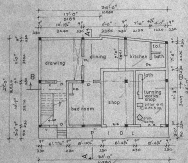


GROUND FLOOR PLAN

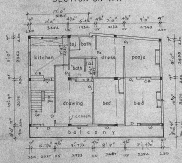


FIRST FLOOR PLAN

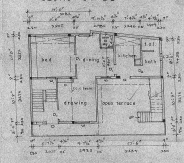

SECOND FLOOR PLAN

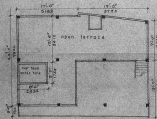

TERRACE FLOOR PLAN

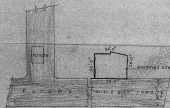

SITE PLAN
Scale: 1:33.7



KEY PLAN
NOT TO SCALE

REVISED PLAN SHOWING THE EXISTING BUILDING TO BE REGULARISED IN R.S. NO. 1272, DOOR NO. 8 PERUMAL MUDA ROAD, ROYAPET, MADRAS-14 DIVISION

APPROVED
UNRESTRICTED CONDITIONAL
WOODEN BUILDING
No. 1272/14
R.M. MURUGU
SECRETARY
MADRAS MUNICIPAL CORPORATION
MADRAS-600 002

SCHEDULE OF JOINERY

TYPE	SIZE	SPECIFICATIONS	D.P.
D	3'3" x 6'6"	1" W PANELED DOOR	
B1	3'6" x 6'6"	DO	
B2	3'0" x 6'6"	DO	
W	4'6" x 4'6"	1" W PANELED WINDOW	
W1	3'0" x 4'6"	DO	
V	4'6" x 1'6"	1" W VENTILATOR	
R.S.	6'0" x 8'0"	ROLLING SHUTTER	
CJ	8'0" x 1'6"	CEMENT JOLLY	
CB	3'0" x 4'6"	GUP BOARD	

SPECIFICATIONS

EXISTING
COLUMN FOUNDATION 1200 x 1200 x 600
R.C. COLUMNS IN C.C. 1:2:4 230 x 230
BRICK WORK IN CM 1:5 PLASTERED WITH CM 1:2
R.C.C. ROOF SLAB IN C.C. 1:2:4
MOSAIC FLOORING, R.C.C. 1:4:6 FOR FLOORING
PROPOSED
R.C. COLUMNS AND BEAMS IN C.C. 1:2:4
BRICK WORK IN CM 1:5 AND PLASTERING WITH CM 1:2
R.C.C. ROOF SLAB IN C.C. 1:2:4

EXISTING BUILDING
SANCTIONED BA NO. 93/R2 OF 7.12.63

COLOUR INDEX

- PROPOSED
- EXISTING
- ROADS
- SITE BOUNDARY

AREA STATEMENT

EXISTING
GROUND FLOOR 85 sq ft
FIRST FLOOR 78.5 sq ft
TOTAL 163.5 sq ft
SECOND FLOOR 58 sq ft
SCALE 1" = 4'0" (1:108)

K. Loganathan
SIGNATURE OF THE OWNER

K. VENKESWARAN
R.O. 101
DRAWING DIV. SUPERVISOR
LOCAL GOVERNMENT
MADRAS-600 006
LICENCED SURVEYOR