

PLAN SHOWING THE PROPOSED CHANGE OF USE OF LAND IN THE APPROVED EXISTING INDUSTRIAL LAYOUT IN S. NO 309 OF KEELAKATTALAI VILLAGE

LAYOUT FOR SELF HELP PRIVATE INDUSTRIAL ESTATE PRIVATE (LTD) FOR FACTORY PURPOSE

APPROVED BY JOINT DIRECTOR OF TOWN PLANNING

GOVT OF MADRAS LPI NO 1 62 D DIS NO 14374/62-15 DATED 30 10 1962
DTP

SCALE 1 INCH TO 50 FEET

57


Planning Clearance No.

APPROVED

Subject to the conditions in this office letter

No. 20/13693/8 Dt. 01.90

FOR MEMBER SECRETARY
MADRAS METROPOLITAN
DEVELOPMENT AUTHORITY

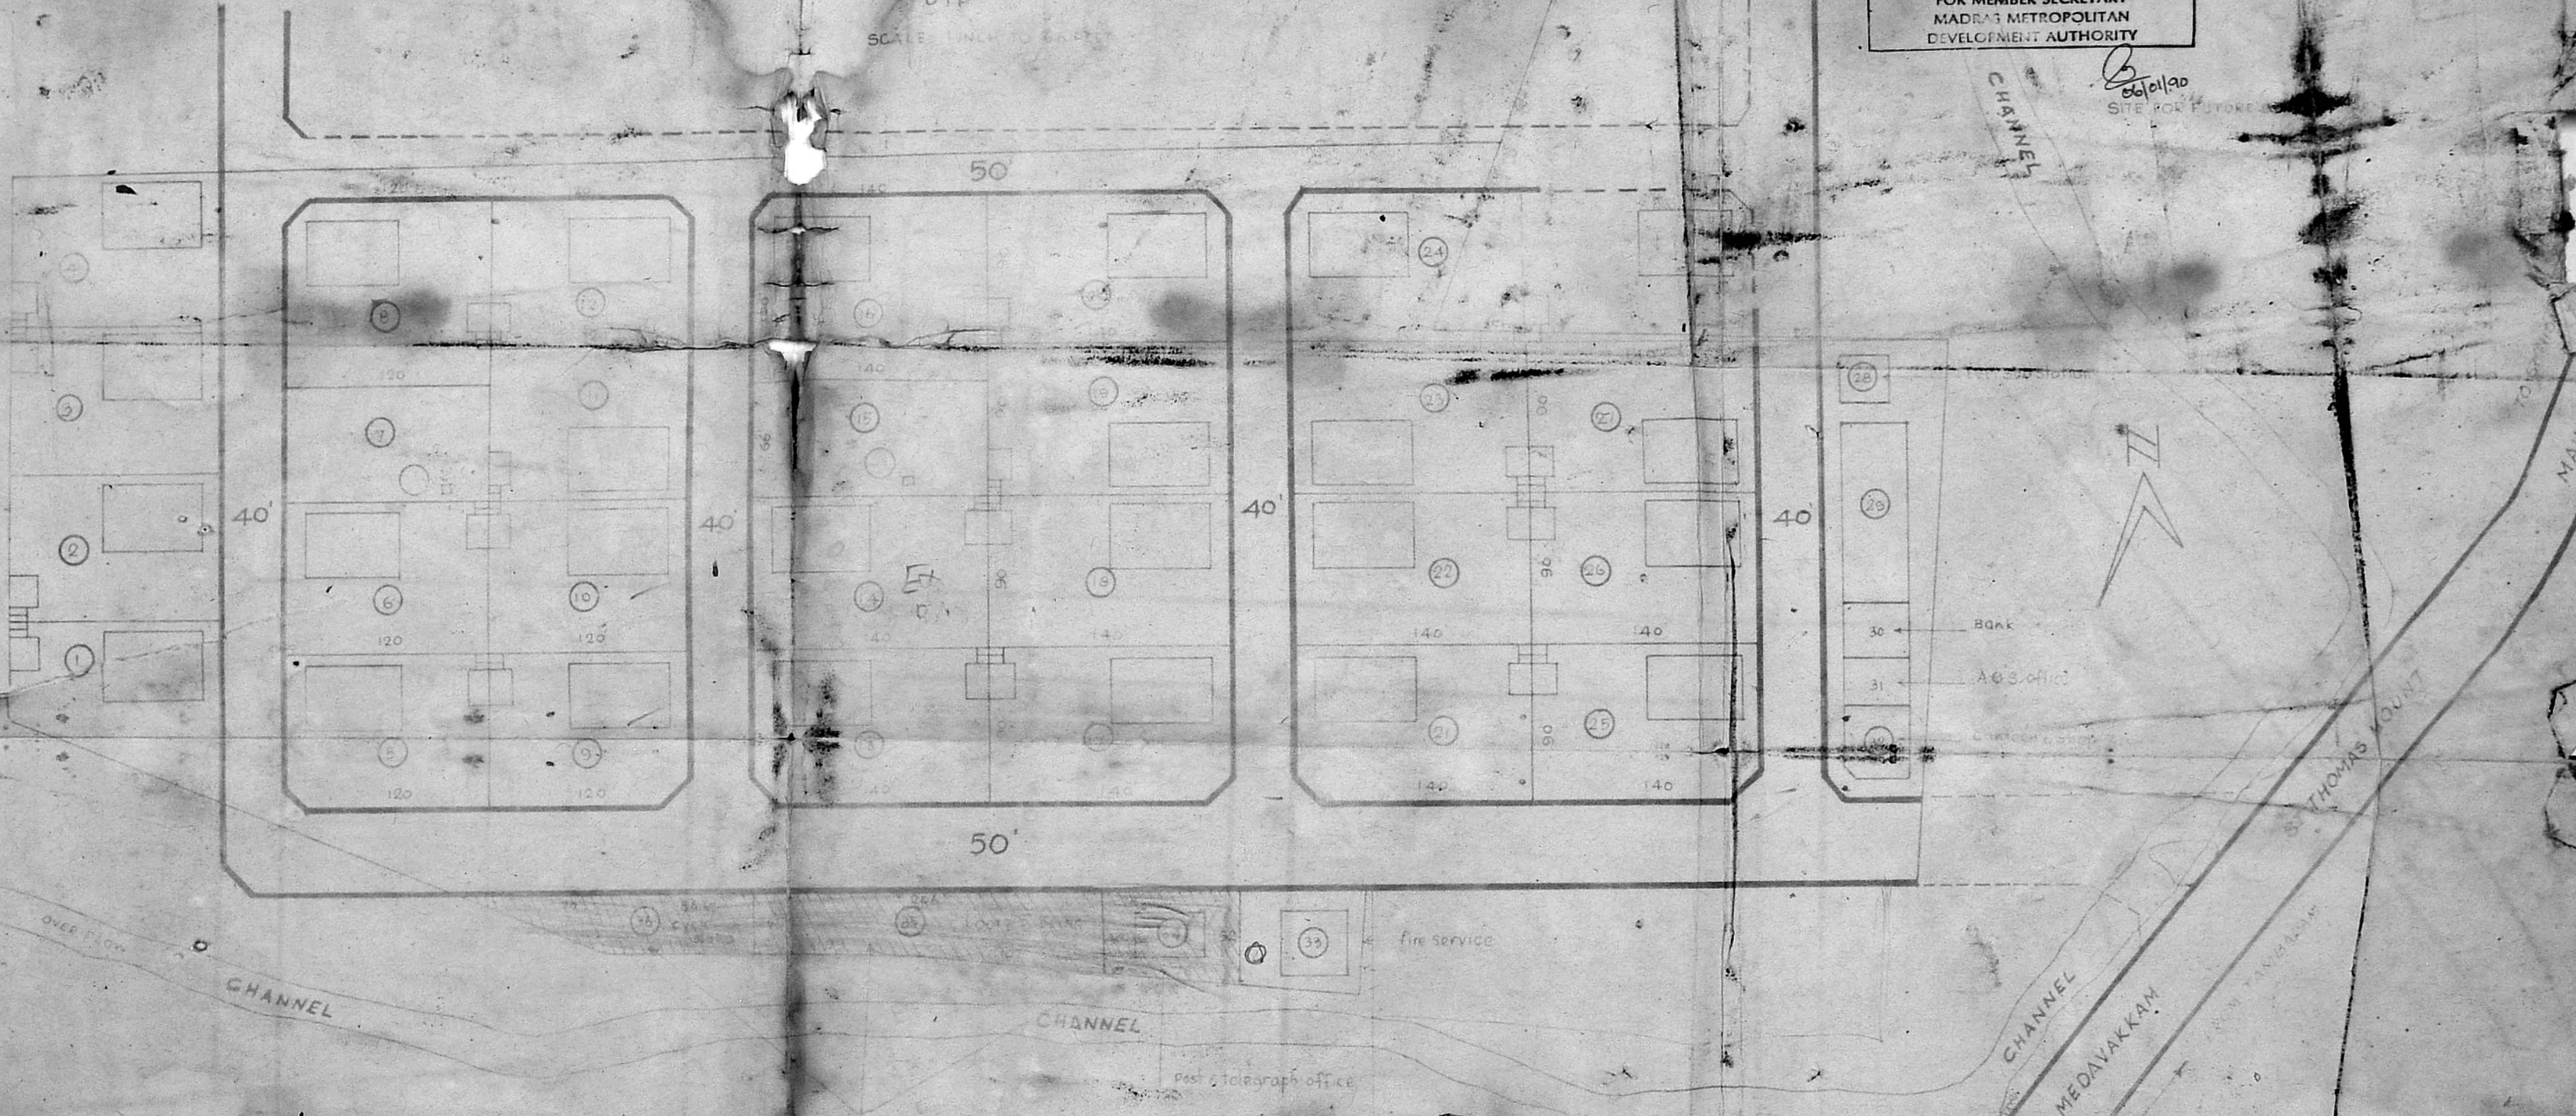

R. Mohan Rao, D.C.E.
LICENSED SURVEYOR
CORPORATION OF MADRAS
REG. NO. 14
AMBATTUR TOWN SHIP
SURVEY AND MUNICIPALITY
CONSULTING ENGINEER & CONTRACTOR
Office: 15 MADLEY ROAD
* NAGAR, MADRAS-600 017

OWNER
S. Amaranath
R. Panikasa
K. Jayanthi

EXIST PLOT NOS 34 35 & 36 BOUNDRY
PRO-CONVERSION PLOTS

THE LAND PROPOSED TO COVER AS PLOTS FOR INDUSTRIAL PURPOSES EXTENDING TO 2000 SQ FT
SITE FOR LABOUR COLONY