
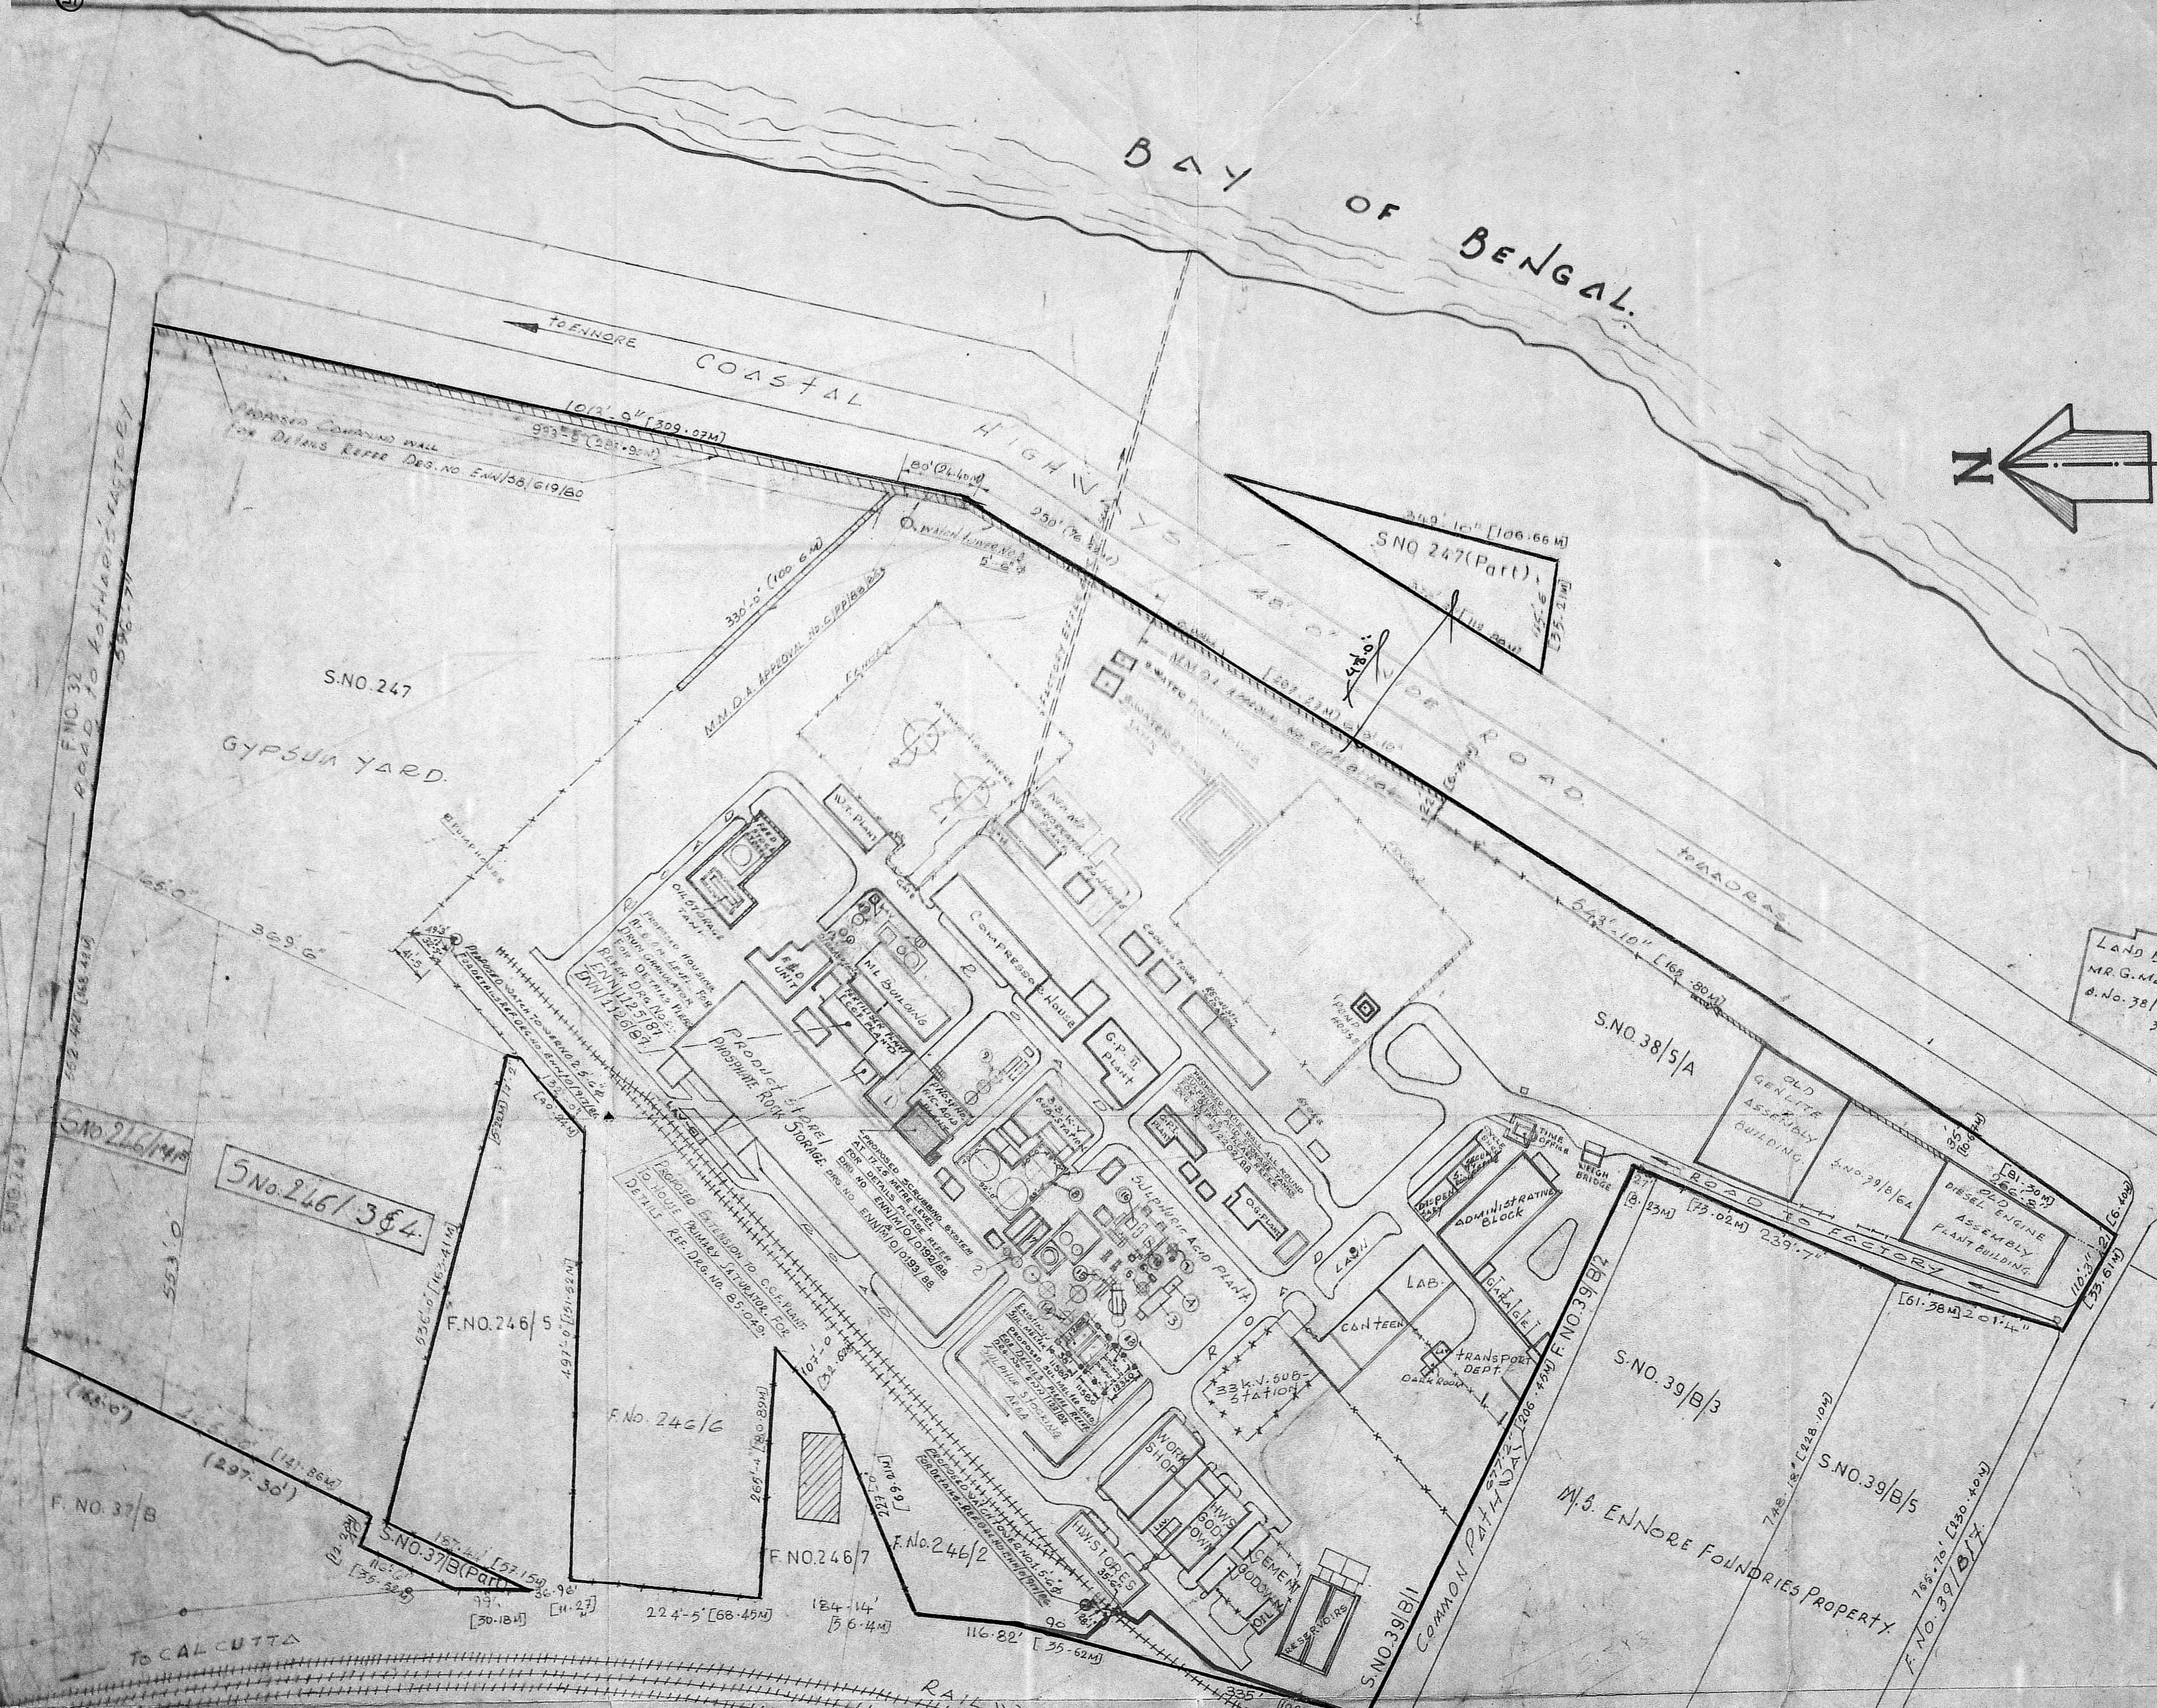


SURVEY NO	28
247-14	
247-20	
247-30	
247-30	
39-B1	
39-B2	
38-52	
37-B1	
246-1A	
246-1B	
246-2	
246-3	
246-4	
246-6	
TOTAL	47.32

Planning Permit No. C/10/12/1/AC/20
APPROVED
 SUBJECT TO THE CONDITIONS IN THIS OFFICE LETTER
 No. C2/19472/87 Date 29.10.85
 FOR MEMBER SECRETARY
 MADRAS METROPOLITAN
 DEVELOPMENT AUTHORITY
 MADRAS-600 008.

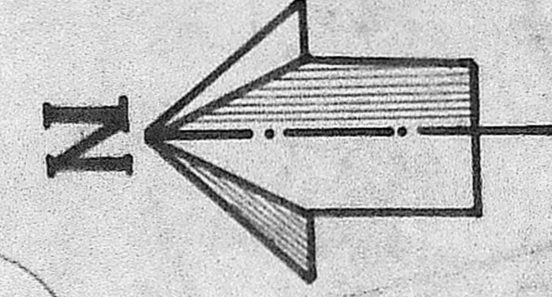

LAND BELONGS TO
 MR. G. MASILAMANI
 S.No. 38/4B-2
 38/70-2

R. Madhavan
 R. MADHAVAN, L.C.E.,
 LICENSED SURVEYOR,
 MUNICIPAL TOWNSHIP,
 KATHIVAKKAM, MADRAS-67

OCCUPIER
 FOR E.I.D. PARRY (INDIA) LTD.

R. Chendiah
 R. CHENCHIAH,
 Sr. Manager (Engineering)

T. S. CHIDAMBARAM
 General Manager

DESCRIPTION OF PROPOSED ADDITIONAL CONSTRUCTION/EQUIPMENTS UNDER PHASE I

REF. NO.	DESCRIPTION OF BLDG./EQUIPMENT	NO. OF MOTORS	H.P. OF EACH MOTOR	TOTAL H.P.
1	EXTENSION TO R.F. BUILDING FOR ATTACK TANK NO. 4. SLURRY PUMP	2	40	80
	6" RUBBER PUMP	1	20	20
	AGITATOR	4	15	60
	EXPORT PUMP	2	7.5	15
	SCRUBBER PUMP	1	5	5
	VACUUM PUMP	2	100	200
	D.W. WATER PUMP	2	5	10
	CAKE BLOWER	1	3	3
	FOR F.R.T.			
	F.R.T. PUMP	3	5	15
	D.O. AGITATOR	3	3	9
	FOR BELT FILTER			
	DRYING UNIT	1	5	5
	GRAND TOTAL	22	-	422

REF. NO.	DESCRIPTION OF BLDG./EQUIPMENT	NO. OF MOTORS	H.P. OF EACH MOTOR	TOTAL H.P.
2	B/F	22	-	422
3	FINAL ABSORPTION TOWER WITH PUMP BOOT FOR ACID CIRCULATION PUMP	1	50	50
4	COMBUSTION FURNACE FOR OIL PUMP	1	5	5
5	WASTE HEAT BOILER	-	-	-
6	HOT GAS FILTER	-	-	-
7	SUPER HEATER	-	-	-
8	FURNACE OIL DAY TANK FOR FUEL OIL PUMP	1	3	3
	GRAND TOTAL	25	-	430

REF. NO.	DESCRIPTION OF BLDG./EQUIPMENT	NO. OF MOTORS	H.P. OF EACH MOTOR	TOTAL H.P.
8	ADDL. SULPHURIC ACID STORAGE TANK NO. 3	-	-	-
9	ADDL. PHOSPHORIC ACID STORAGE TANK NO. 3 AGITATOR MOTOR	1	30	30
11	EFFLUENT TREATMENT PLANT	-	-	-
12	AMM. CARB. STORAGE TANK	-	-	-
13	ADDL. SULPHUR MELTER SHED	2	20	40
14	FINAL HEAT EXCHANGER	-	-	-
15	INTER-MEDIATE HEATER	-	-	-
16	TRASH BLOWER	-	-	-
17	ACID COOLER	-	-	-
18	NESTLER MILLER	4	-	36

Note:
 1. E.I.D. PARRY BOUNDARY LINE SHOWN THUS ———
 2. PROPOSALS SHOWN THUS ———
 3. FOR GENERAL ARRGT. OF S.A.P. REF. DRG. NO. ENN/SP/1436/86

E.I.D.-PARRY (I) LTD.
 COMPOUND FERTILISER FACTORY - ENNORE MEDICAL
 DRAWN: [Signature]
 TRACED: [Signature]
 CHECKED: [Signature]
 CIVIL ENG. [Signature]
 APPROVED: [Signature]
 DATE: [Signature]
 SCALE: 1/2000 DRG. NO. ENN/12/B/85
 Site Layout - Factory

C2/14472/89

31-

13/8/90

C/PP/261/BC/90

Manning Permit No. **APPROVED**
 SUBJECT TO THE CONDITIONS IN THIS OFFICE LETTER.
 No. C2/14472/89 Date 29.10.90
 25/10/90
 OCCUPIER
 FOR MEMBER SECRETARY
 MADRAS METROPOLITAN
 DEVELOPMENT AUTHORITY
 MADRAS - 600 008.

R. Chenchiah,
 St. Manager (Engineering)

T. S. CHIDAMBARAM
 General Manager

DETAILS OF PROPOSED INSTALLATION:-


REF No:	DESCRIPTION	No. OF MOTORS	HP EACH	TOTAL HP.
△	SCRUBBER FAN	1	60	60
△	CYCLONSPRAY RECYCLE PUMP	3	7.5	22.5
△	VENTURI RECYCLE PUMP	2	3	6
	TOTAL	6		88.5

PROPOSED INSTALLATION SHOWN THUS: [Shaded Area]

NOTE:- THIS DRG. IS MADE BASED ON DRG. No. MAC-520-2 OF MADRAS INDUSTRIAL LININGS LTD. FOR GEN. ARRGT. (ELEVATION) SEE DRG No ENN/M/O/0193/88.


R. Madhavan
 R. MADHAVAN, L.C.E.,
 LICENCED SURVEYOR,
 MUNICIPAL TOWNSHIP,
 KATHIVAKKAM, MADRAS-57.

R No	DATE	ZONE	BRIEF RECORD	DATED SIGN.
DGN			E-I-D-PARRY (INDIA) LTD;	
DRN	6.9.88		COMPOUND FERTILISER FACTORY MADRAS-57.	
CHD			TITLE:-	
TRD	7.9.88		SCRUBBING SYSTEM LAYOUT FOR P.A.P.	
COMP				
SCALE:	N.T.S.			
TOLERANCE:				
			ALL DIMENSIONS ARE IN MILLIMETRES.	
			APPROVED:	
			DRG No:	
			ENN/M/O/0192/88.	

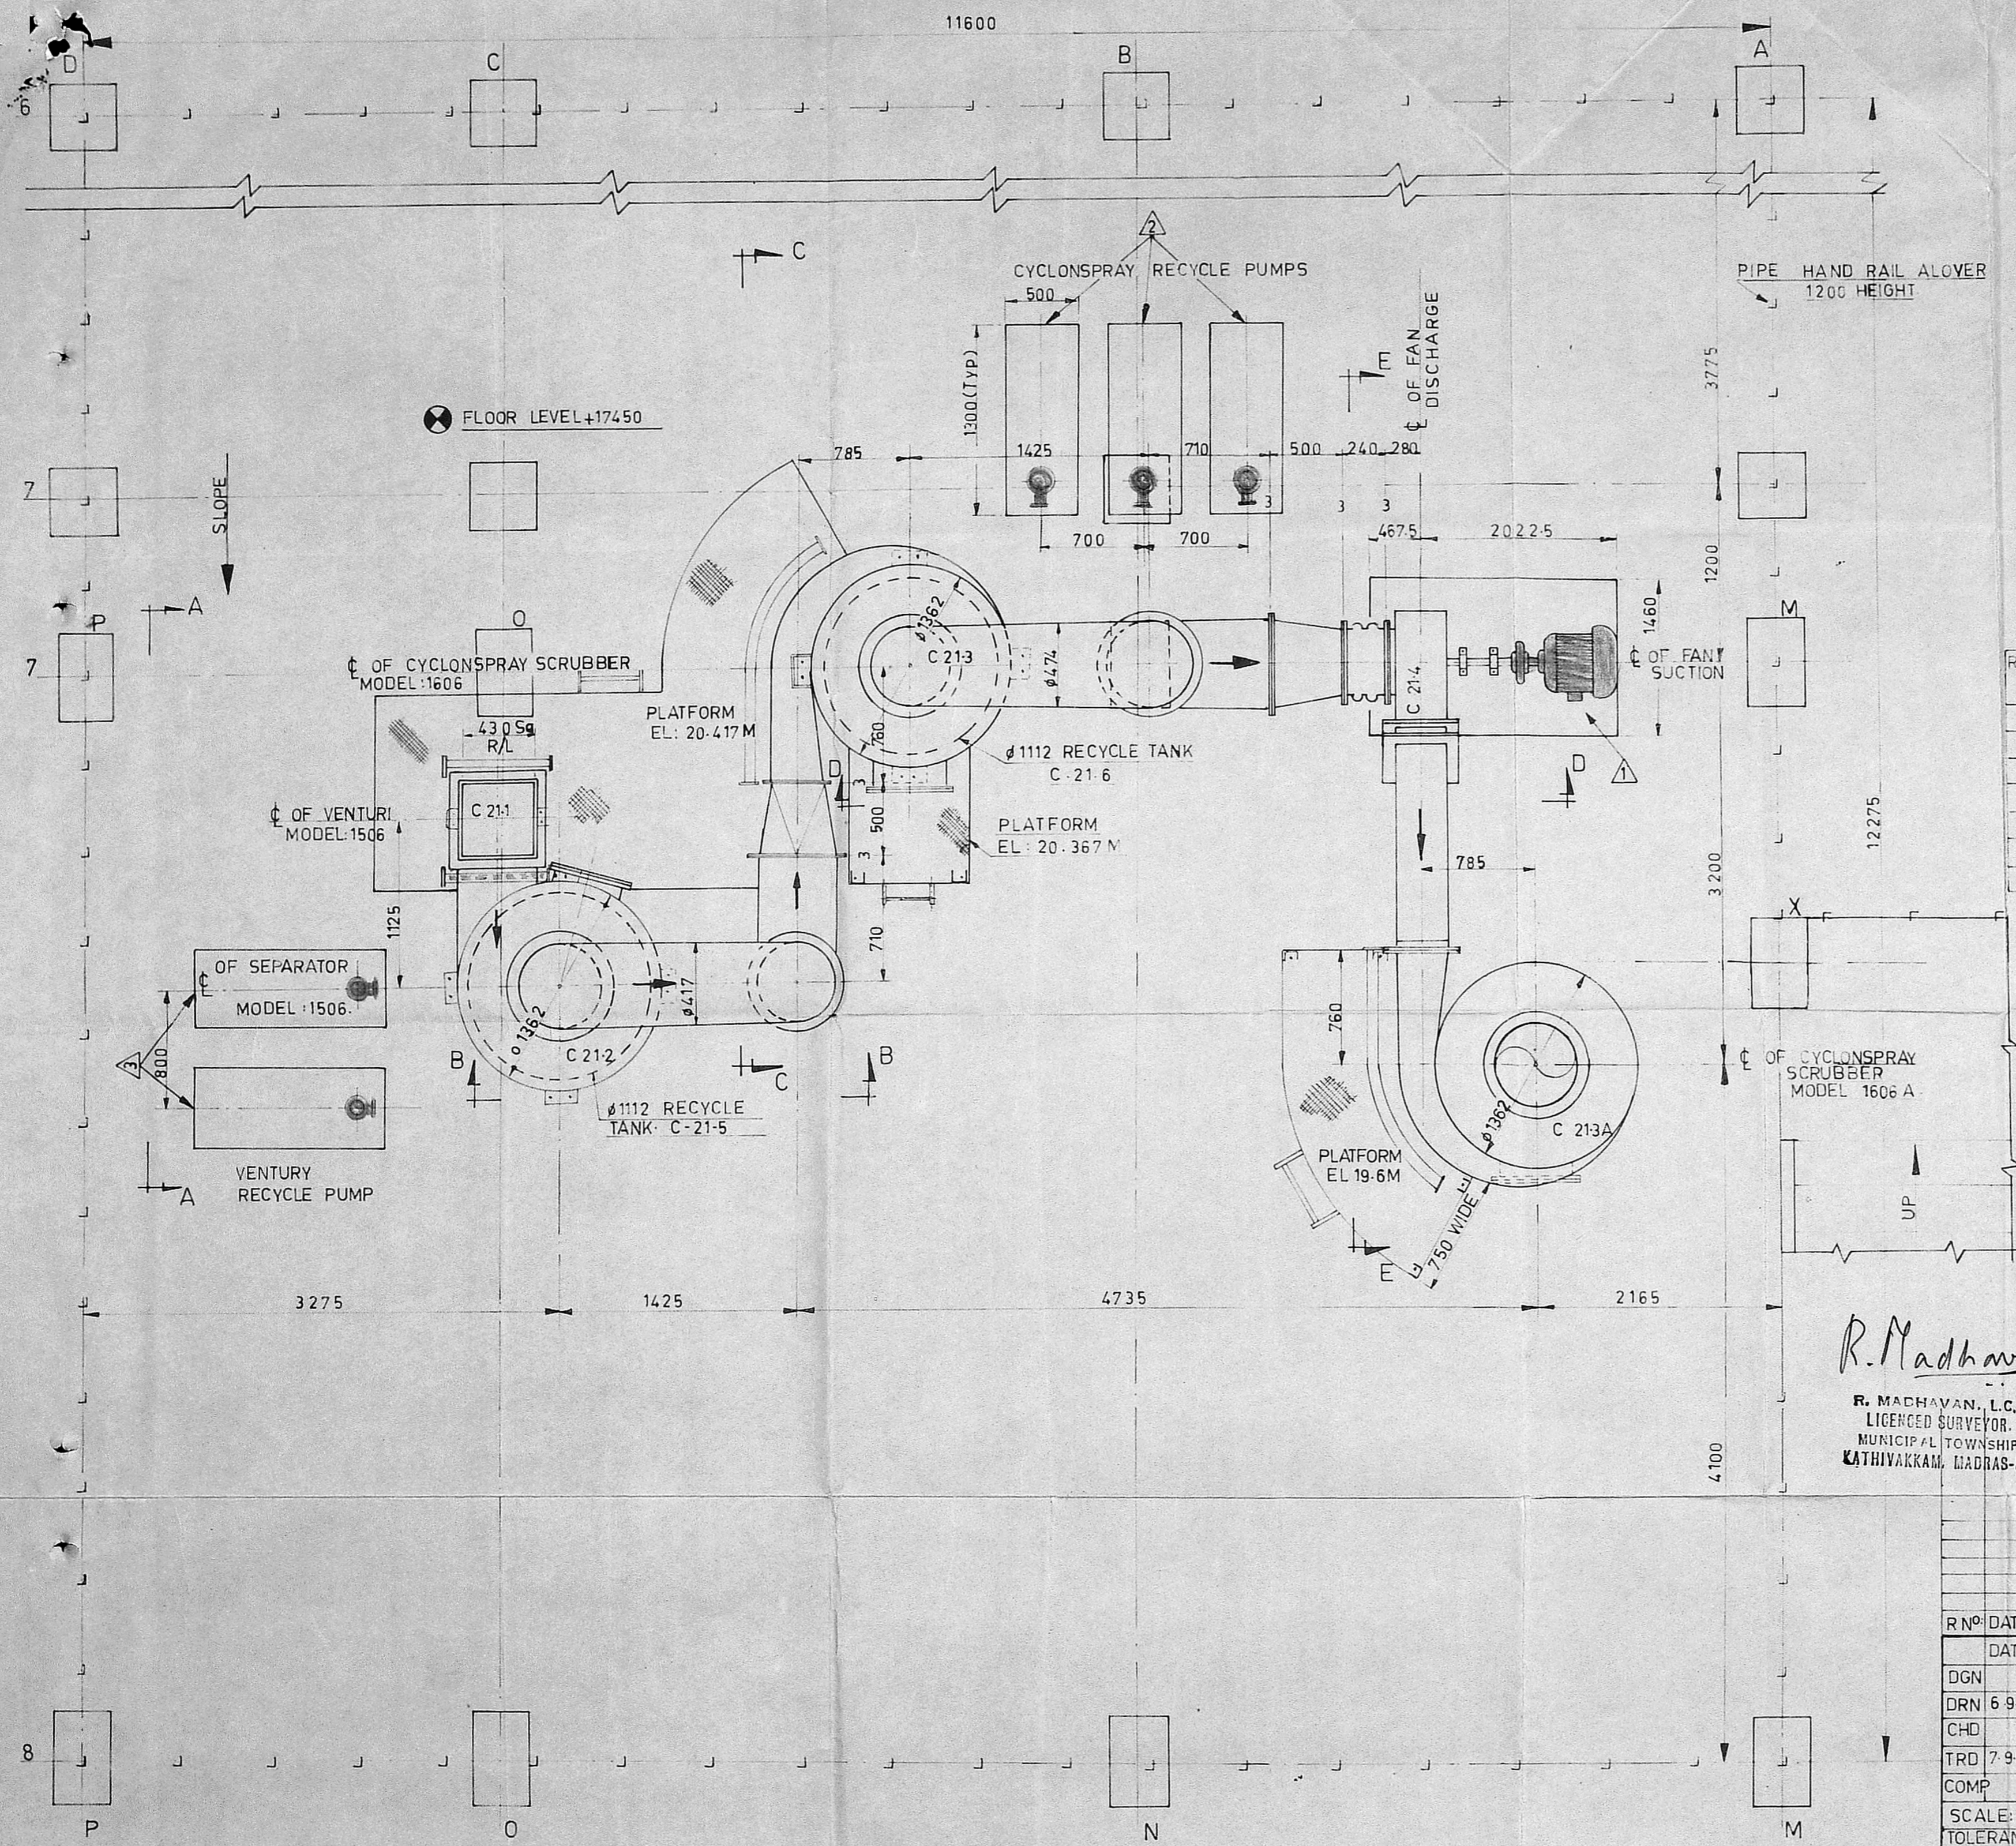

C2/144/22/89
33
Sowmya Plav
13/10/90

Planning Permit No. C/144/22/89
APPROVED
SUBJECT TO THE CONDITIONS IN THIS OFFICE LETTER
No. C/144/22/89 Dtd. 29.10.90
FOR MEMBER SECRETARY
MADRAS METROPOLITAN
DEVELOPMENT AUTHORITY
MADRAS - 600 008.

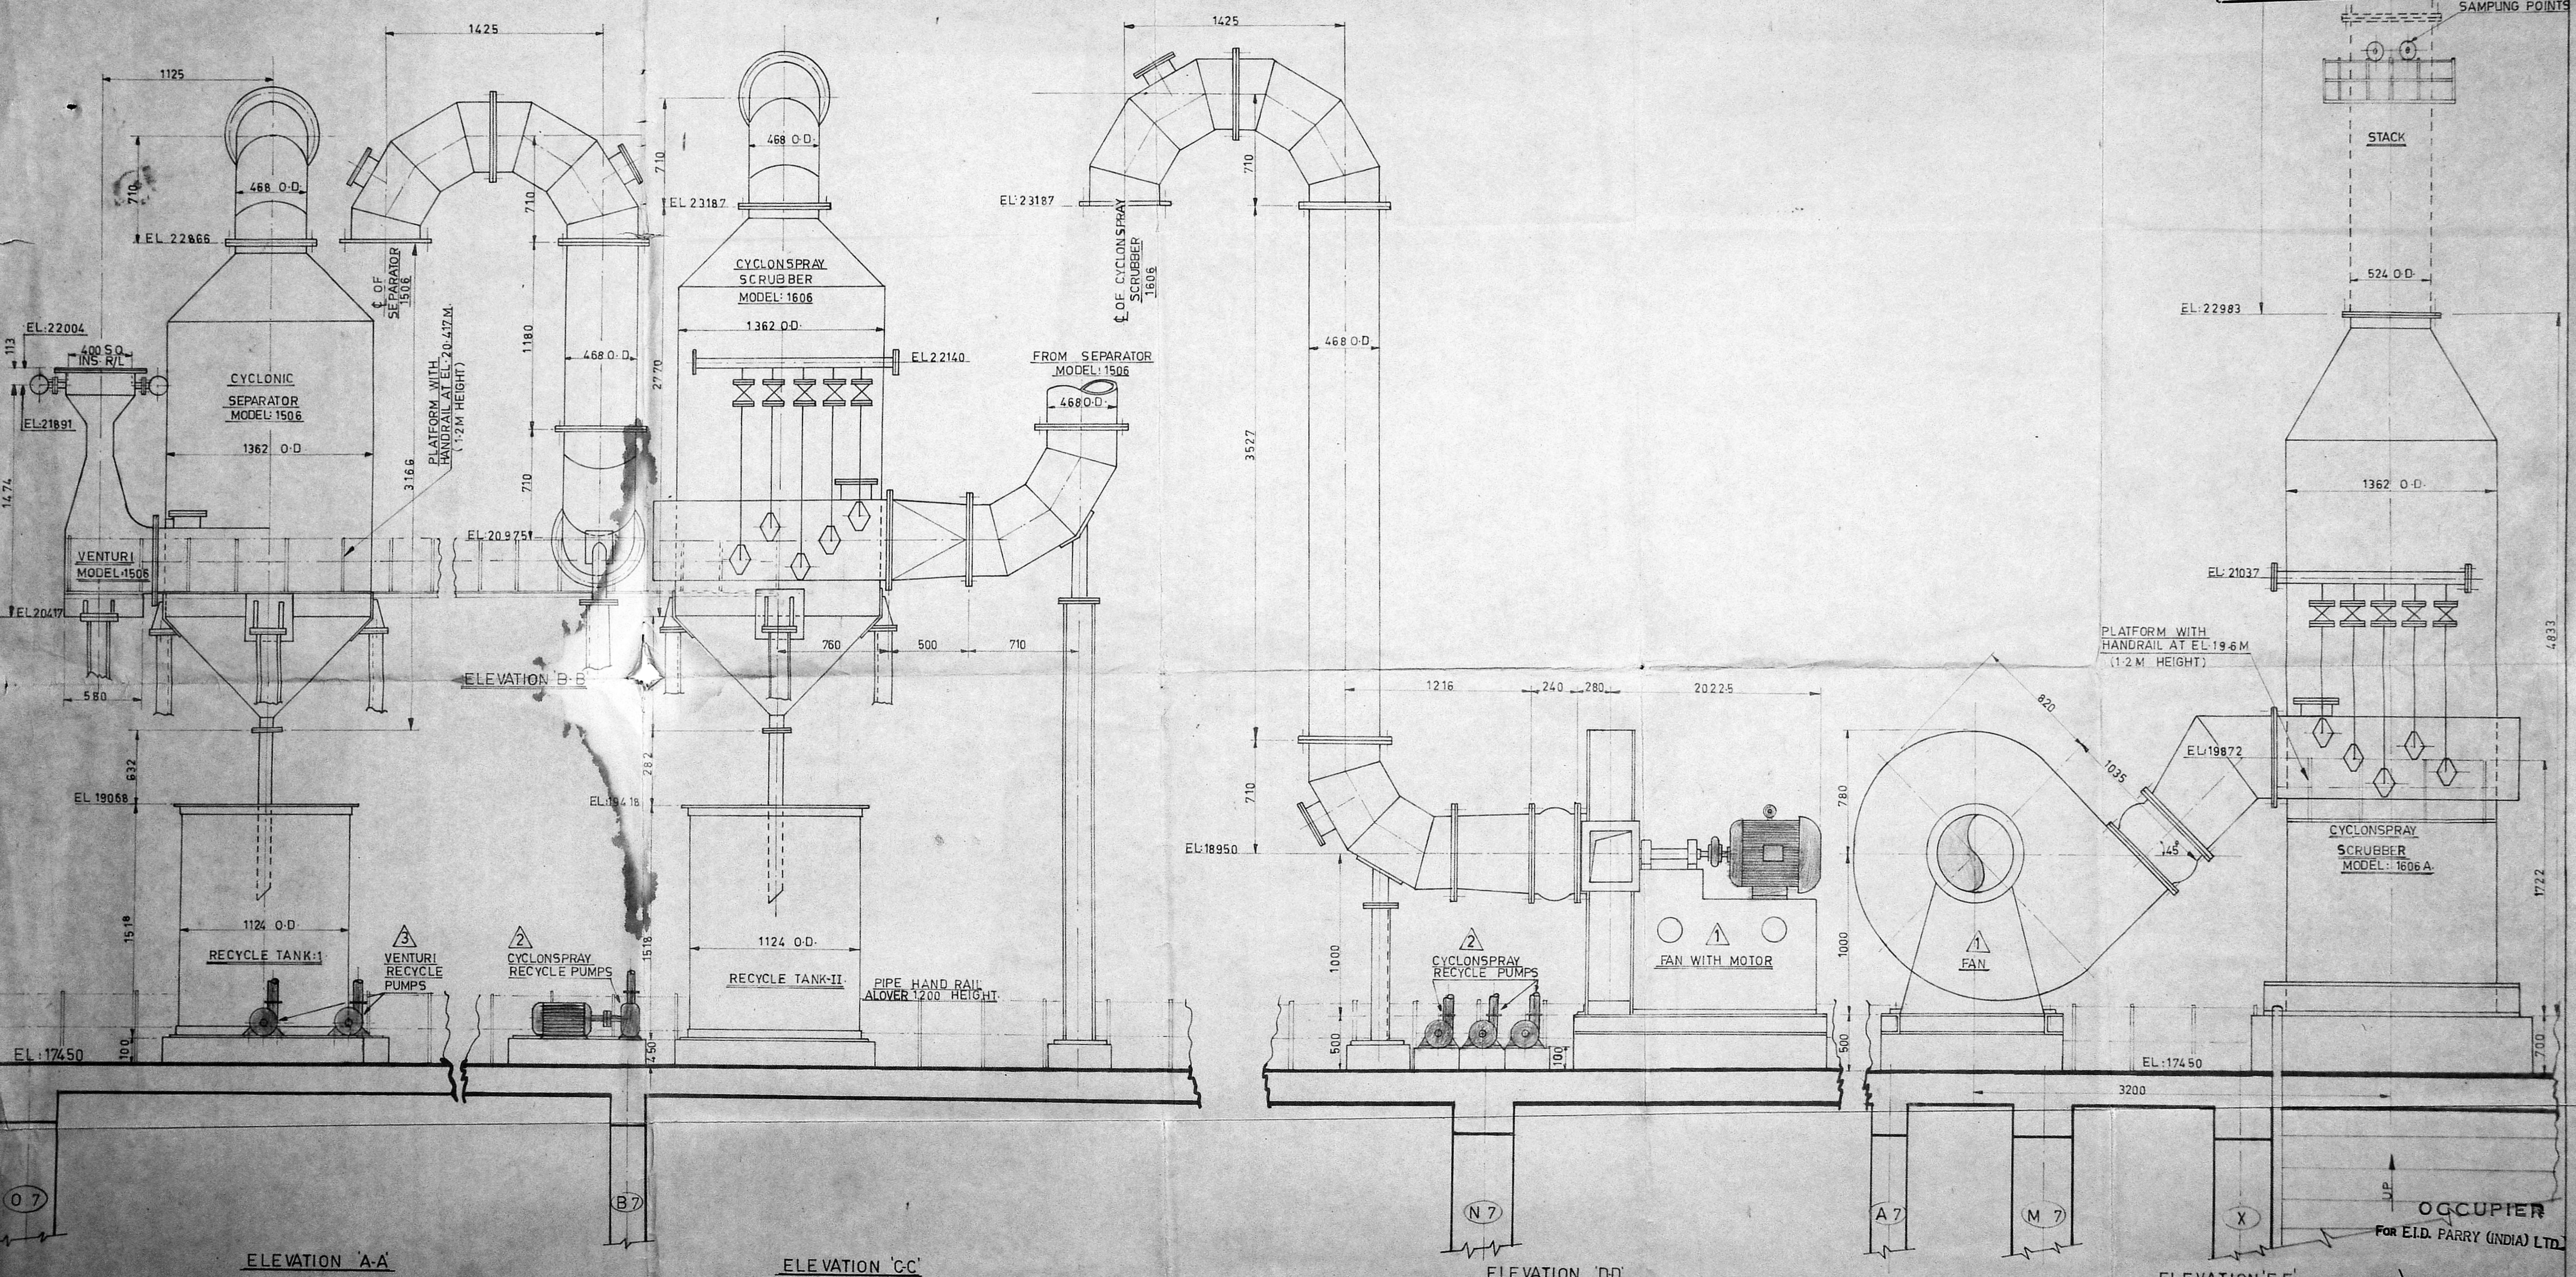

ELEVATION 'A-A'

ELEVATION 'C-C'

ELEVATION 'D-D'

ELEVATION 'E-E'

DETAILS OF PROPOSED INSTALLATION:-

REF No.	DESCRIPTION	No. OF MOTORS	HP. EACH	TOTAL HP
1	SCRUBBER FAN	1	60	60
2	CYCLONSPRAY RECYCLE PUMP	3	7.5	22.5
3	VENTURI RECYCLE PUMP	2	3	6
TOTAL		6		88.5

NOTE: THIS DRG IS MADE BASED ON DRG. No. MAC 570 OF MADRAS INDUSTRIAL LINGS LTD. FOR SCRUBBING SYSTEM I. WQUL SEE DRG. No. ENN/M/O/0197/88

R. Madhavan
R. MACHAVAN, I.C.E.,
LICENSED SURVEYOR,
MUNICIPAL TOWNSHIP,
KATHIVAKKAM, MADRAS-67.

R. Chenchiah
R. CHENCHIAH,
Sr. Manager (Engineering)
S. CHIDAMBARAN
General Manager

DATE	NAME
DRN/7988	
TRD/8988	
COMP	
SCALE: N.T.S.	
TOLERANCE	

E.I.D. PARRY (INDIA) LTD.
COMPOUND FERTILISER FACTORY, MADRAS-57
TITLE:-
GENERAL ARRANGEMENT OF SCRUBBING SYSTEM FOR P.A.P. (ELEVATION)
ALL DIMENSIONS ARE IN MILLIMETRES
APPROVED
ENN/M/O/0197/88

PROPOSED INSTALLATION SHOWN THUS:-

R No. DATE ZONE BRIEF RECORD DATED SIGN.