


PLAN SHOWING THE PROPOSED BRICK CHAMBER AT S.No 757/1 Pt, GRUGAMBAKSAM VILLAGE, KUNDRATHUR PANCHAYAT UNION, SRIPERUMBUDUR TALUK, CHENGLEPUT DIST.

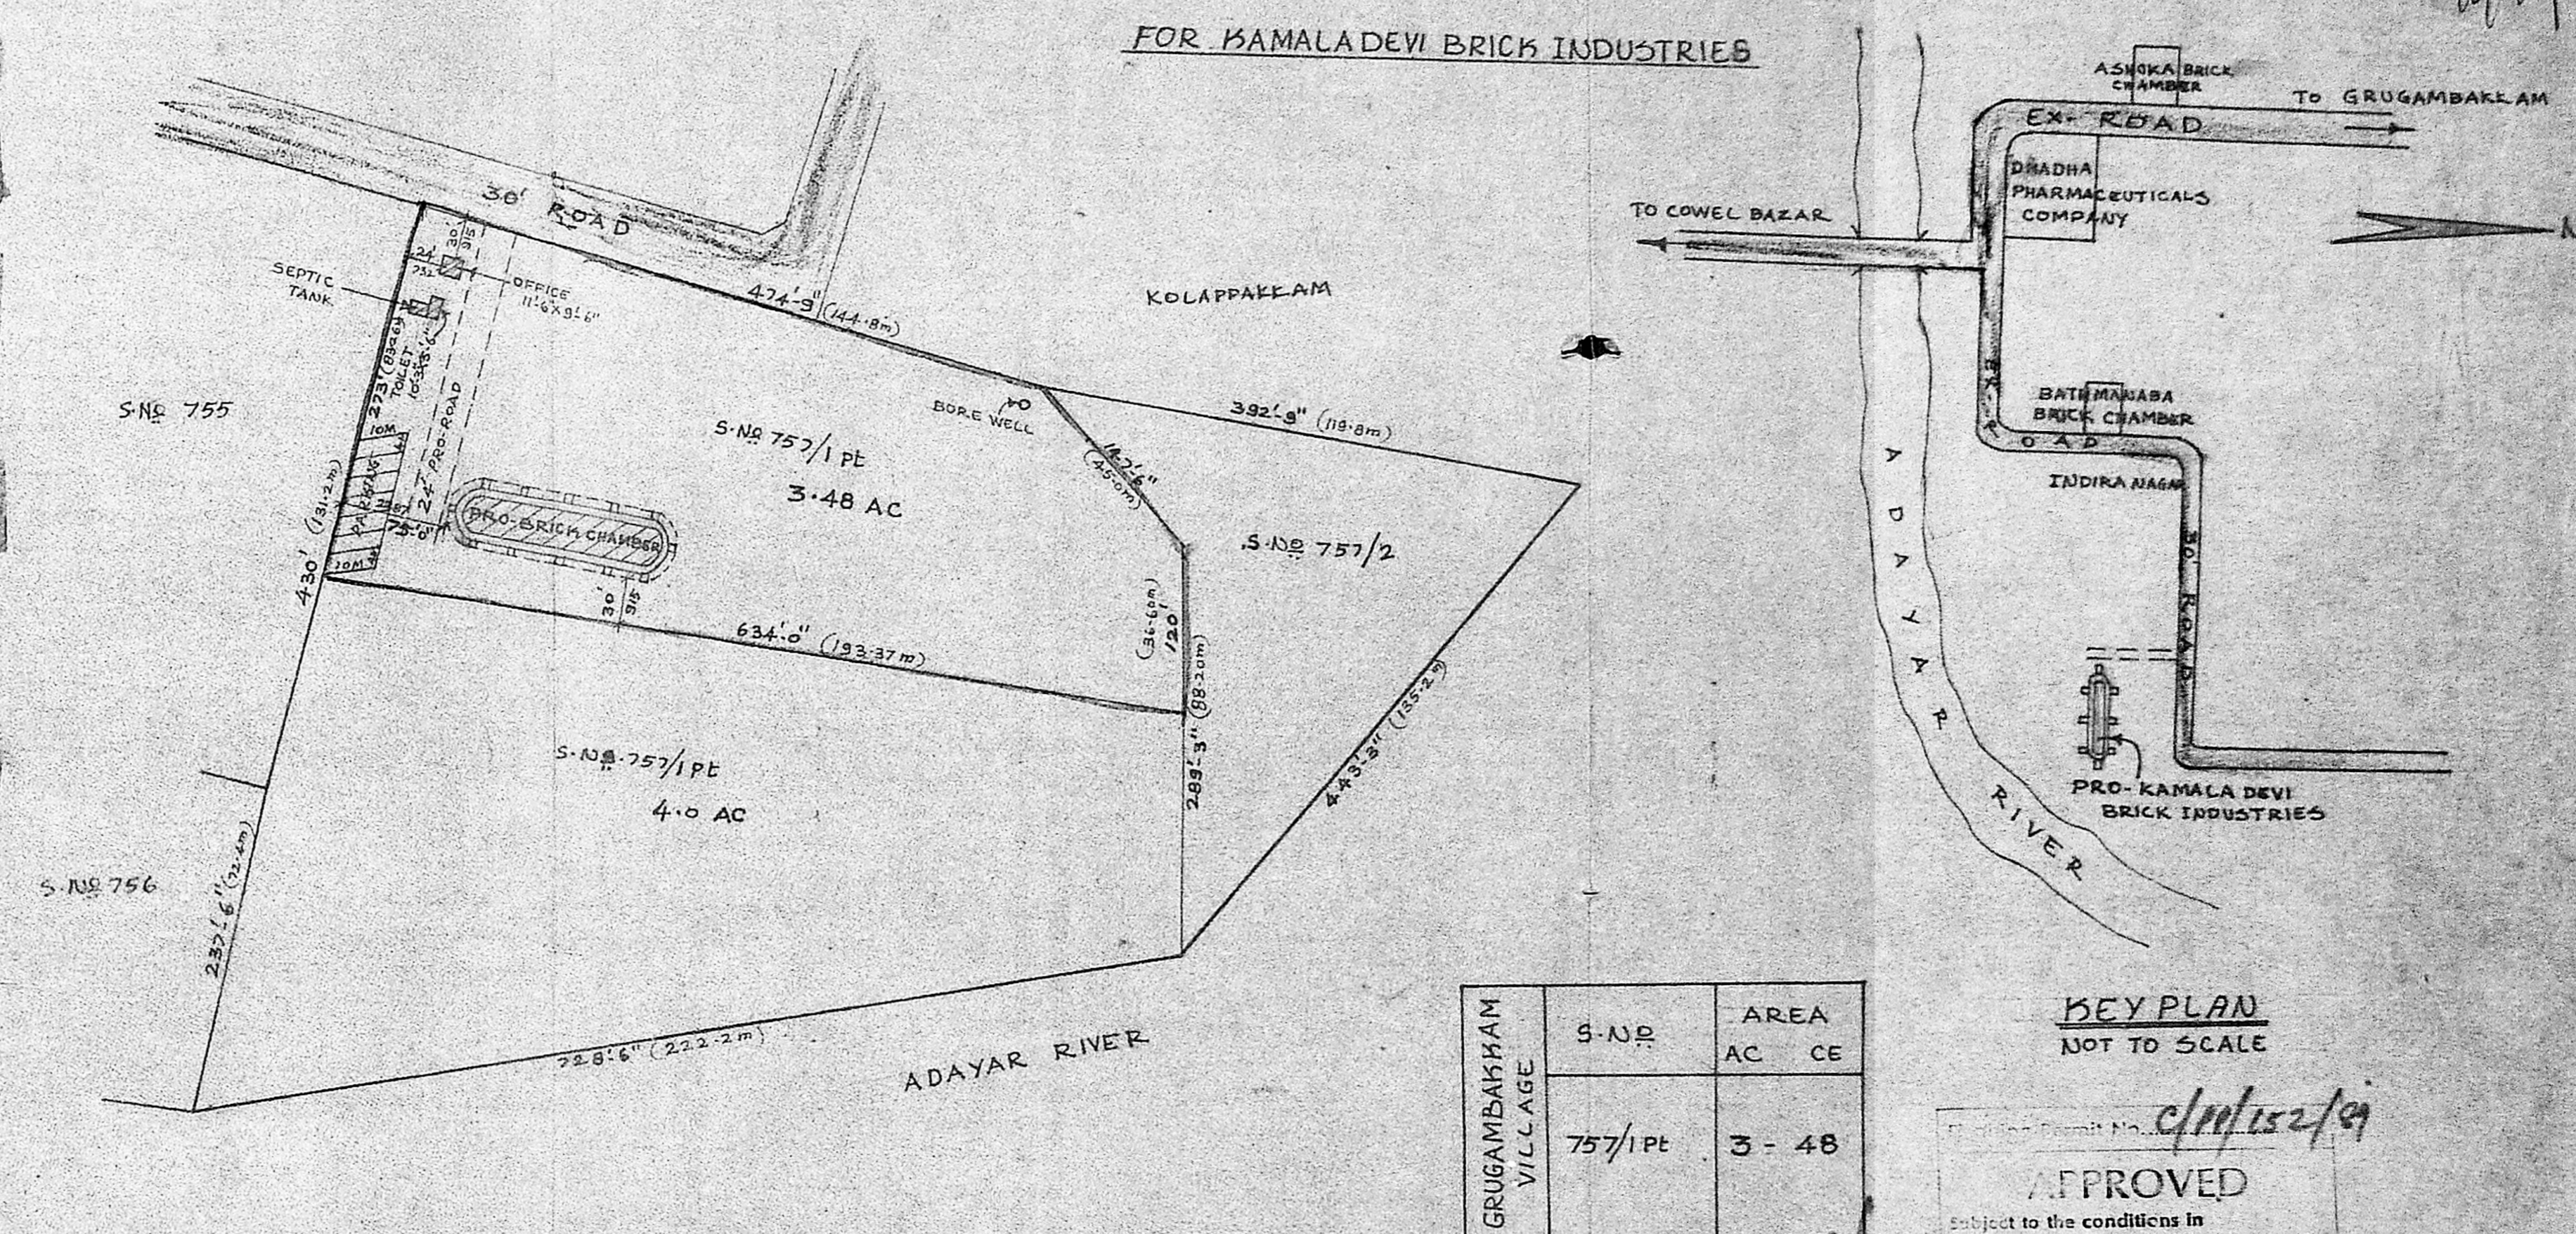

GRUGAMBAKSAM VILLAGE	S.No	AREA AC	CE
	757/1 Pt	3.48	

KEY PLAN
NOT TO SCALE

Permit No. **C/10/152/99**

APPROVED
Subject to the conditions in this office letter

C/4063/99 Dt. **24.6.99**

FOR MEMBER SECRETARY
MADRAS METROPOLITAN DEVELOPMENT AUTHORITY

K. VENUGOPAL
CONSULTING CIVIL ENGINEER
LICENSED SURVEYOR CLASS I
CORPORATION OF MADRAS

1320

MADRAS-600 024

LICENSED SURVEYOR

OWNER

16/3/99