

Out line specification

foundation
r.c.c. column footing over a bed of 6" 1:4:8 over a bed of 6" sand filling and brick work in C.M. 1:5 for basement walls.

super structure
brick work in C.M. 1:5

slabs
p.c.c. 1:4:8 sand filling


jointery
subject to the conditions in this office letter.

weathering
lime concrete laid to slope and covered with one course of pressed tiles.

flooring
flooring in C.M. 1:5 with 1/2" thick layer of white cement.

painting
FOR MEMBER SECRETARY
MADRAS METROPOLITAN DEVELOPMENT AUTHORITY

type	size	description
d	3' 0" x 7' 0"	t.w. door push type
w	4' 0" x 5' 6"	t.w. window with grille & glass
w1	2' 0" x 5' 6"	t.w. window with grille & glass
rs	3' 0" x 7' 0"	rolling shutter

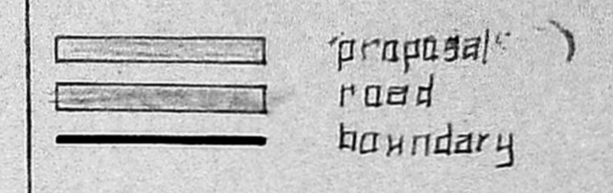

proposed factory for:
Mr. VENUGOPAL.
plot no 2, g.k. industrial estate

s.no 450/1, maduraoyal village
MADRAS

(A. VENU GOPAL)
OWNER

Licensed Surveyor:

K. VENUGOPAL
A.E.E. (Rtd.)
CONSULTING CIVIL ENGINEER
LICENSE SURVEYOR CLASS I
CORPORATION OF MADRAS
3, NEELAKANDAN STREET
NUNGAMBAKKAM (LAKE AREA)
MADRAS-600 034

