




ELEVATION

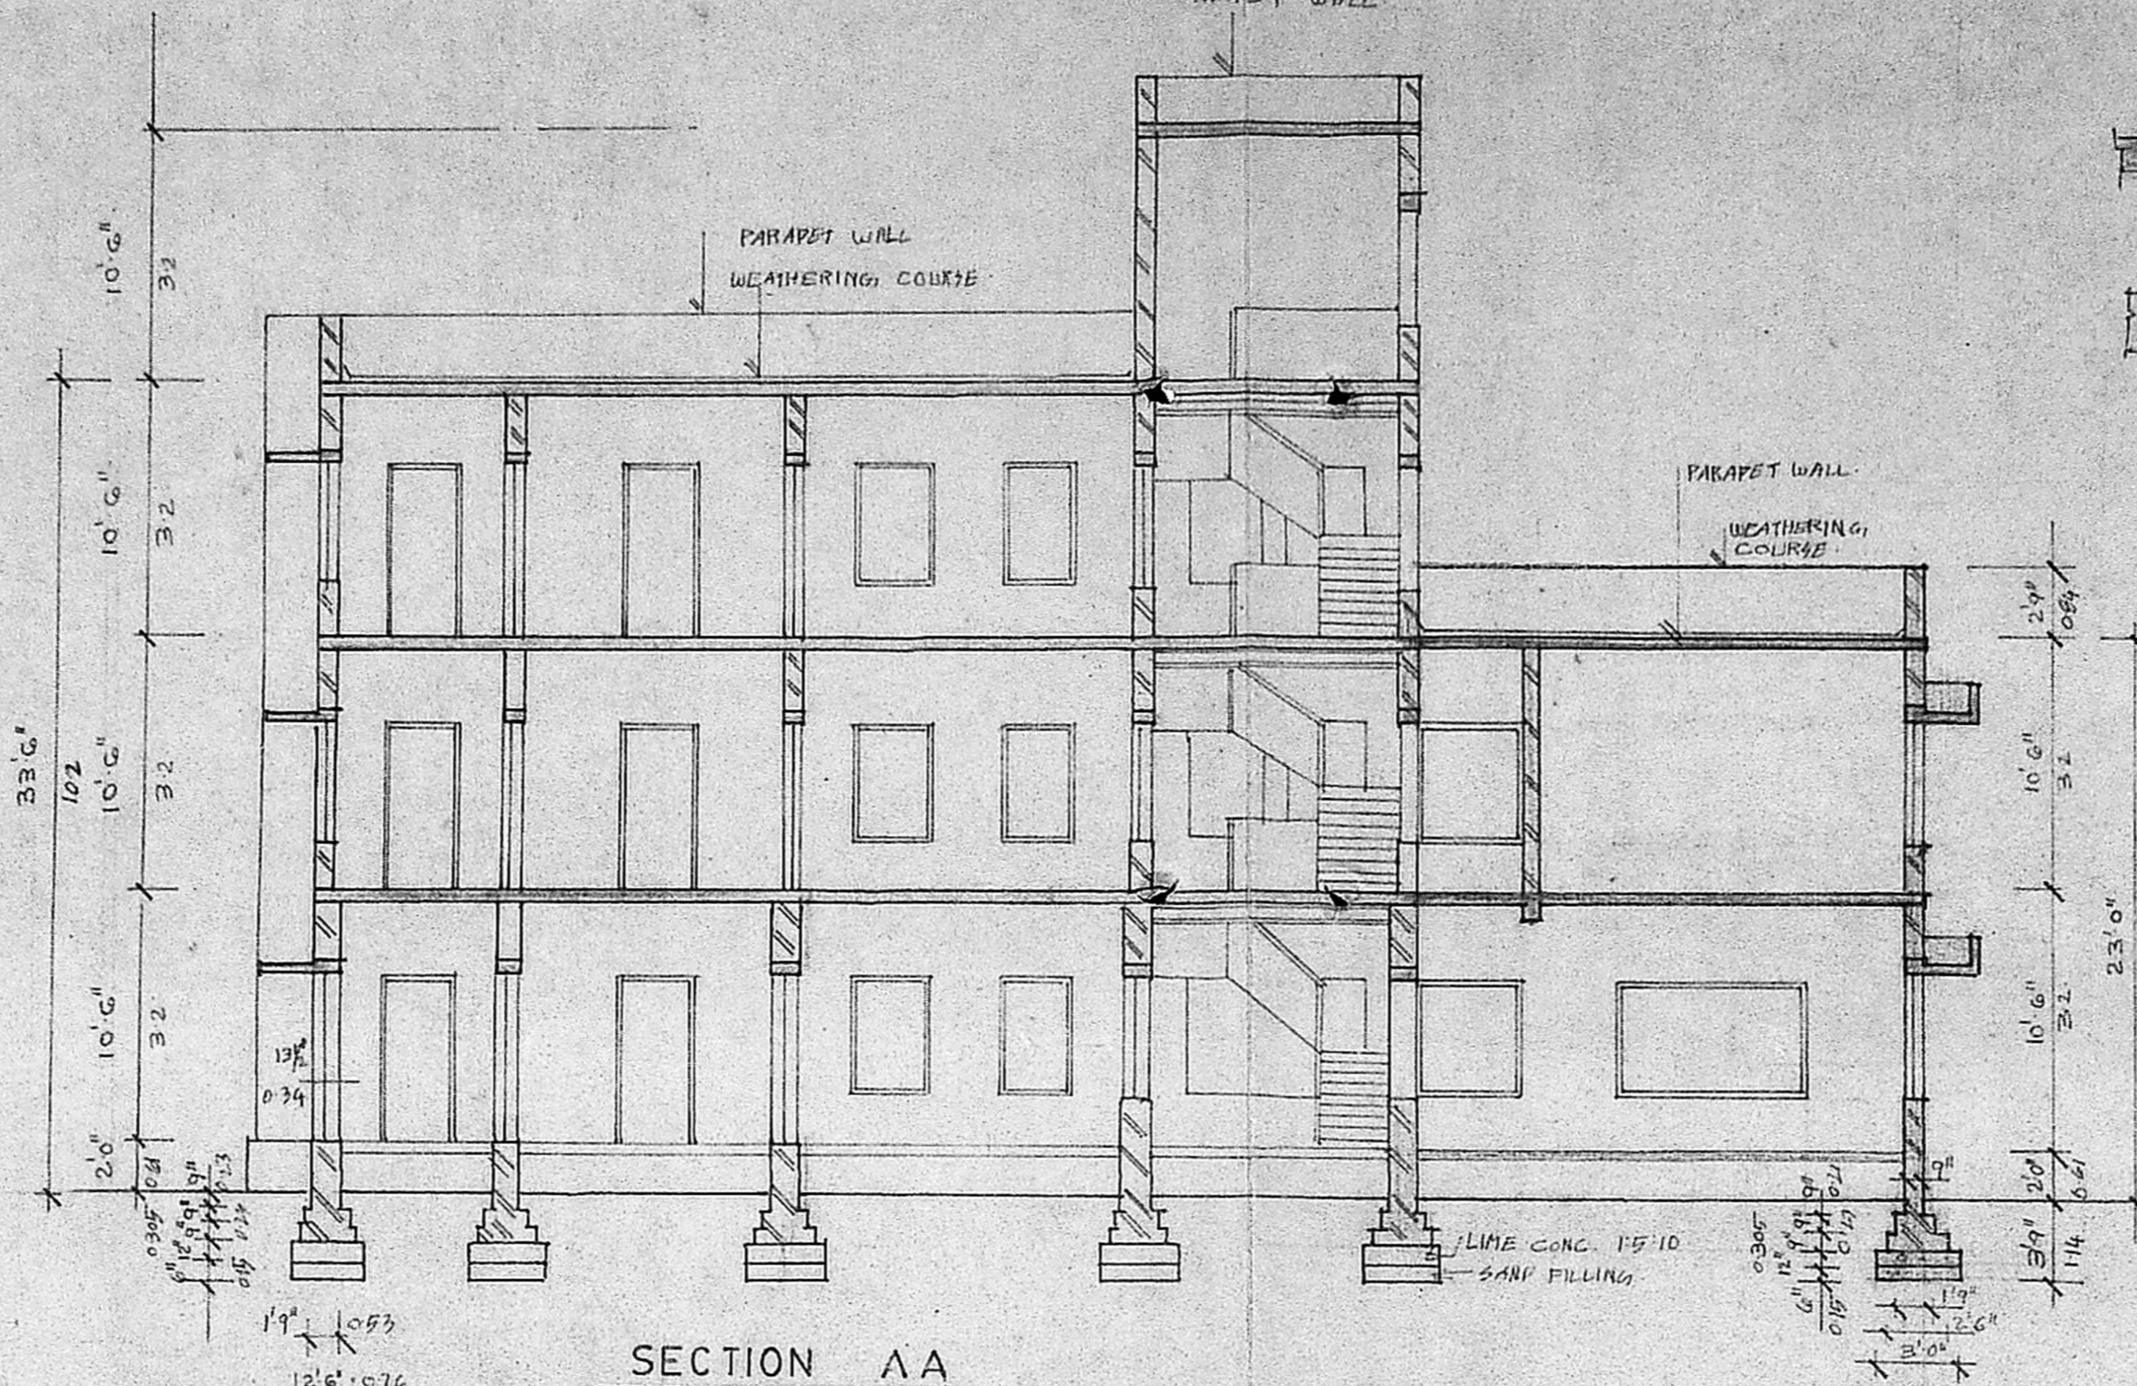


SECTION AA

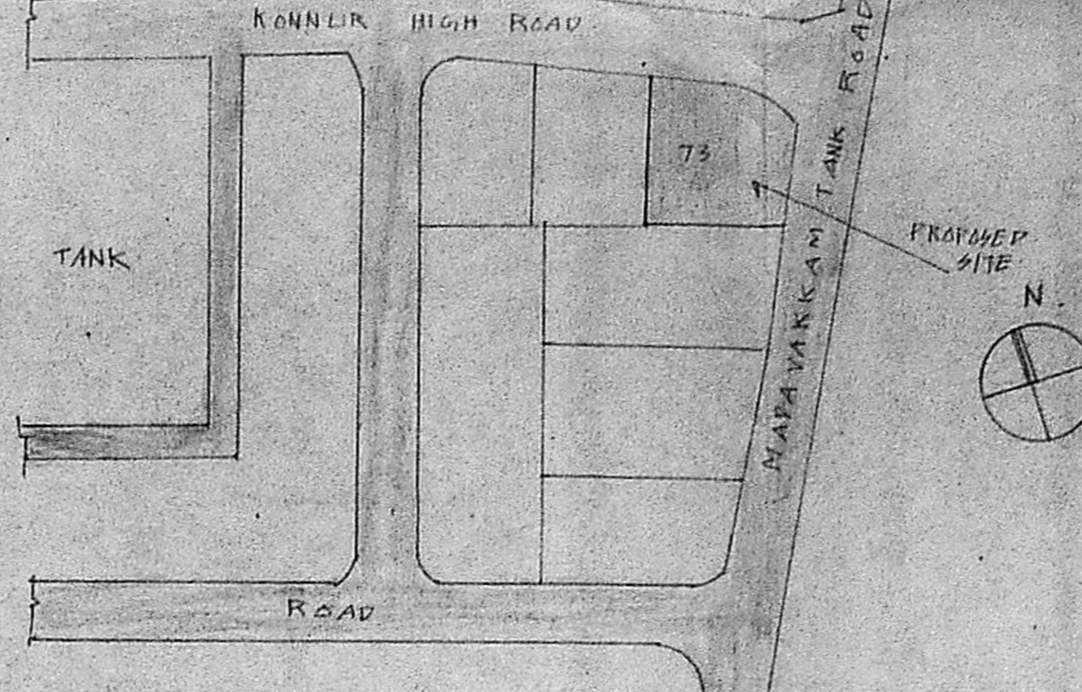

KEY PLAN
NOT TO SCALE

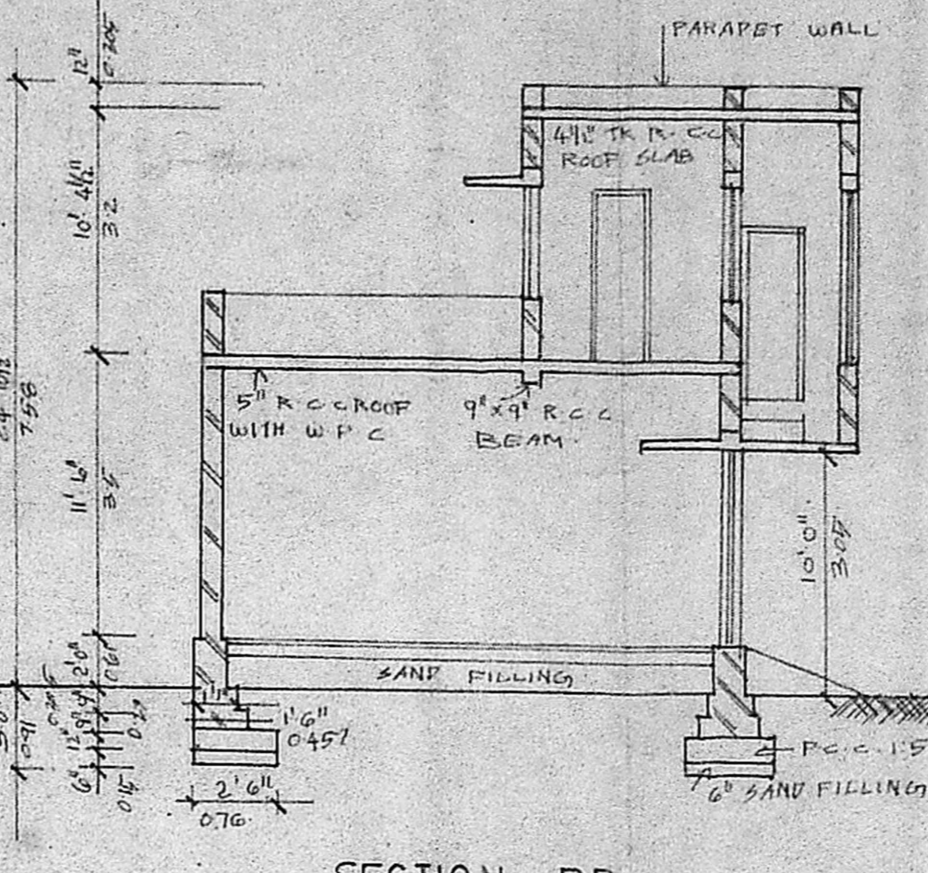

SECTION BB

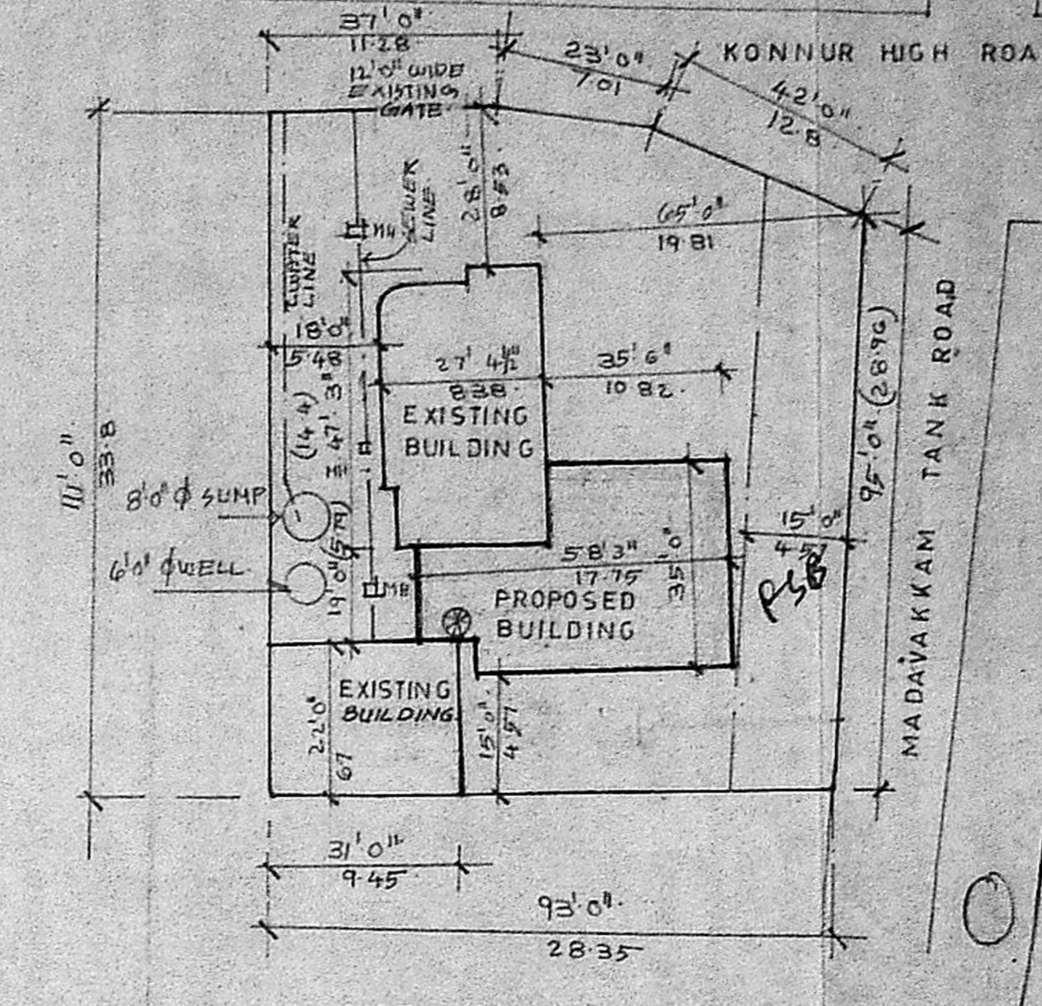

SITE PLAN
SCALE 1/4" = 33' 0"

69

SCHEDULE OF JOINERY		
D	2'0" x 6'0"	T.W. DOOR
E	2'0" x 6'0"	PO.
F	3'0" x 6'0"	T.W. VENTILATED DOOR
G	3'0" x 7'0"	T.W. PANELLED DOOR
H	4'0" x 8'0"	FOUR LEAF DOOR
W	3'0" x 4'0"	T.W. WINDOW
W1	2'0" x 4'0"	"
W2	3'0" x 5'0"	"
W3	4'0" x 5'0"	T.W. GLAZED WINDOW
W4	3'0" x 5'0"	"
O	4'0" x 4'0"	OPENINGS
C	3'0" x 4'0"	CUP BOARD
V	2'0" x 1'0"	T.W. VENTILATOR
G	4'0" x 5'0"	GATE

- o/c
- SPECIFICATIONS**
- FOUNDATION - OPEN FOOTING
 - BRICK WORK IN CM 1:5
 - 2 COURSE OF FLAT TILES FOR WEATHERING COURSE
 - ALL WINDOWS & DOORS ARE IN TEAK WOOD
 - PLASTERING OF WALLS IN 1:4 CEILING 1:3
 - PAINTING OVER COAT OF PRIMER

Planning Permit No. C/PP/131/95


APPROVED

SUBJECT TO THE CONDITIONS IN THIS OFFICE LETTER.


No. C/19552/95 Date 3-7-95

FOR MEMBER SECRETARY
MADRAS METROPOLITAN
DEVELOPMENT AUTHORITY
AREA - STATEMENT

	S.F.	S.M.
PROPOSED GROUND FLOOR AREA	1711.625	159.07
PROPOSED FIRST FLOOR AREA	1576.615	146.53
PROPOSED TOTAL AREA	3288.25	305.60
EXISTING G FLOOR AREA	1243.17	116.20
EXISTING F FLOOR AREA	1243.17	116.20
EXISTING S FLOOR AREA	1243.17	116.20
EXISTING GARAGE		
G FLOOR AREA	682.00	63.64
F FLOOR AREA	426.25	39.60
EXISTING TOTAL AREA	4855.76	451.64

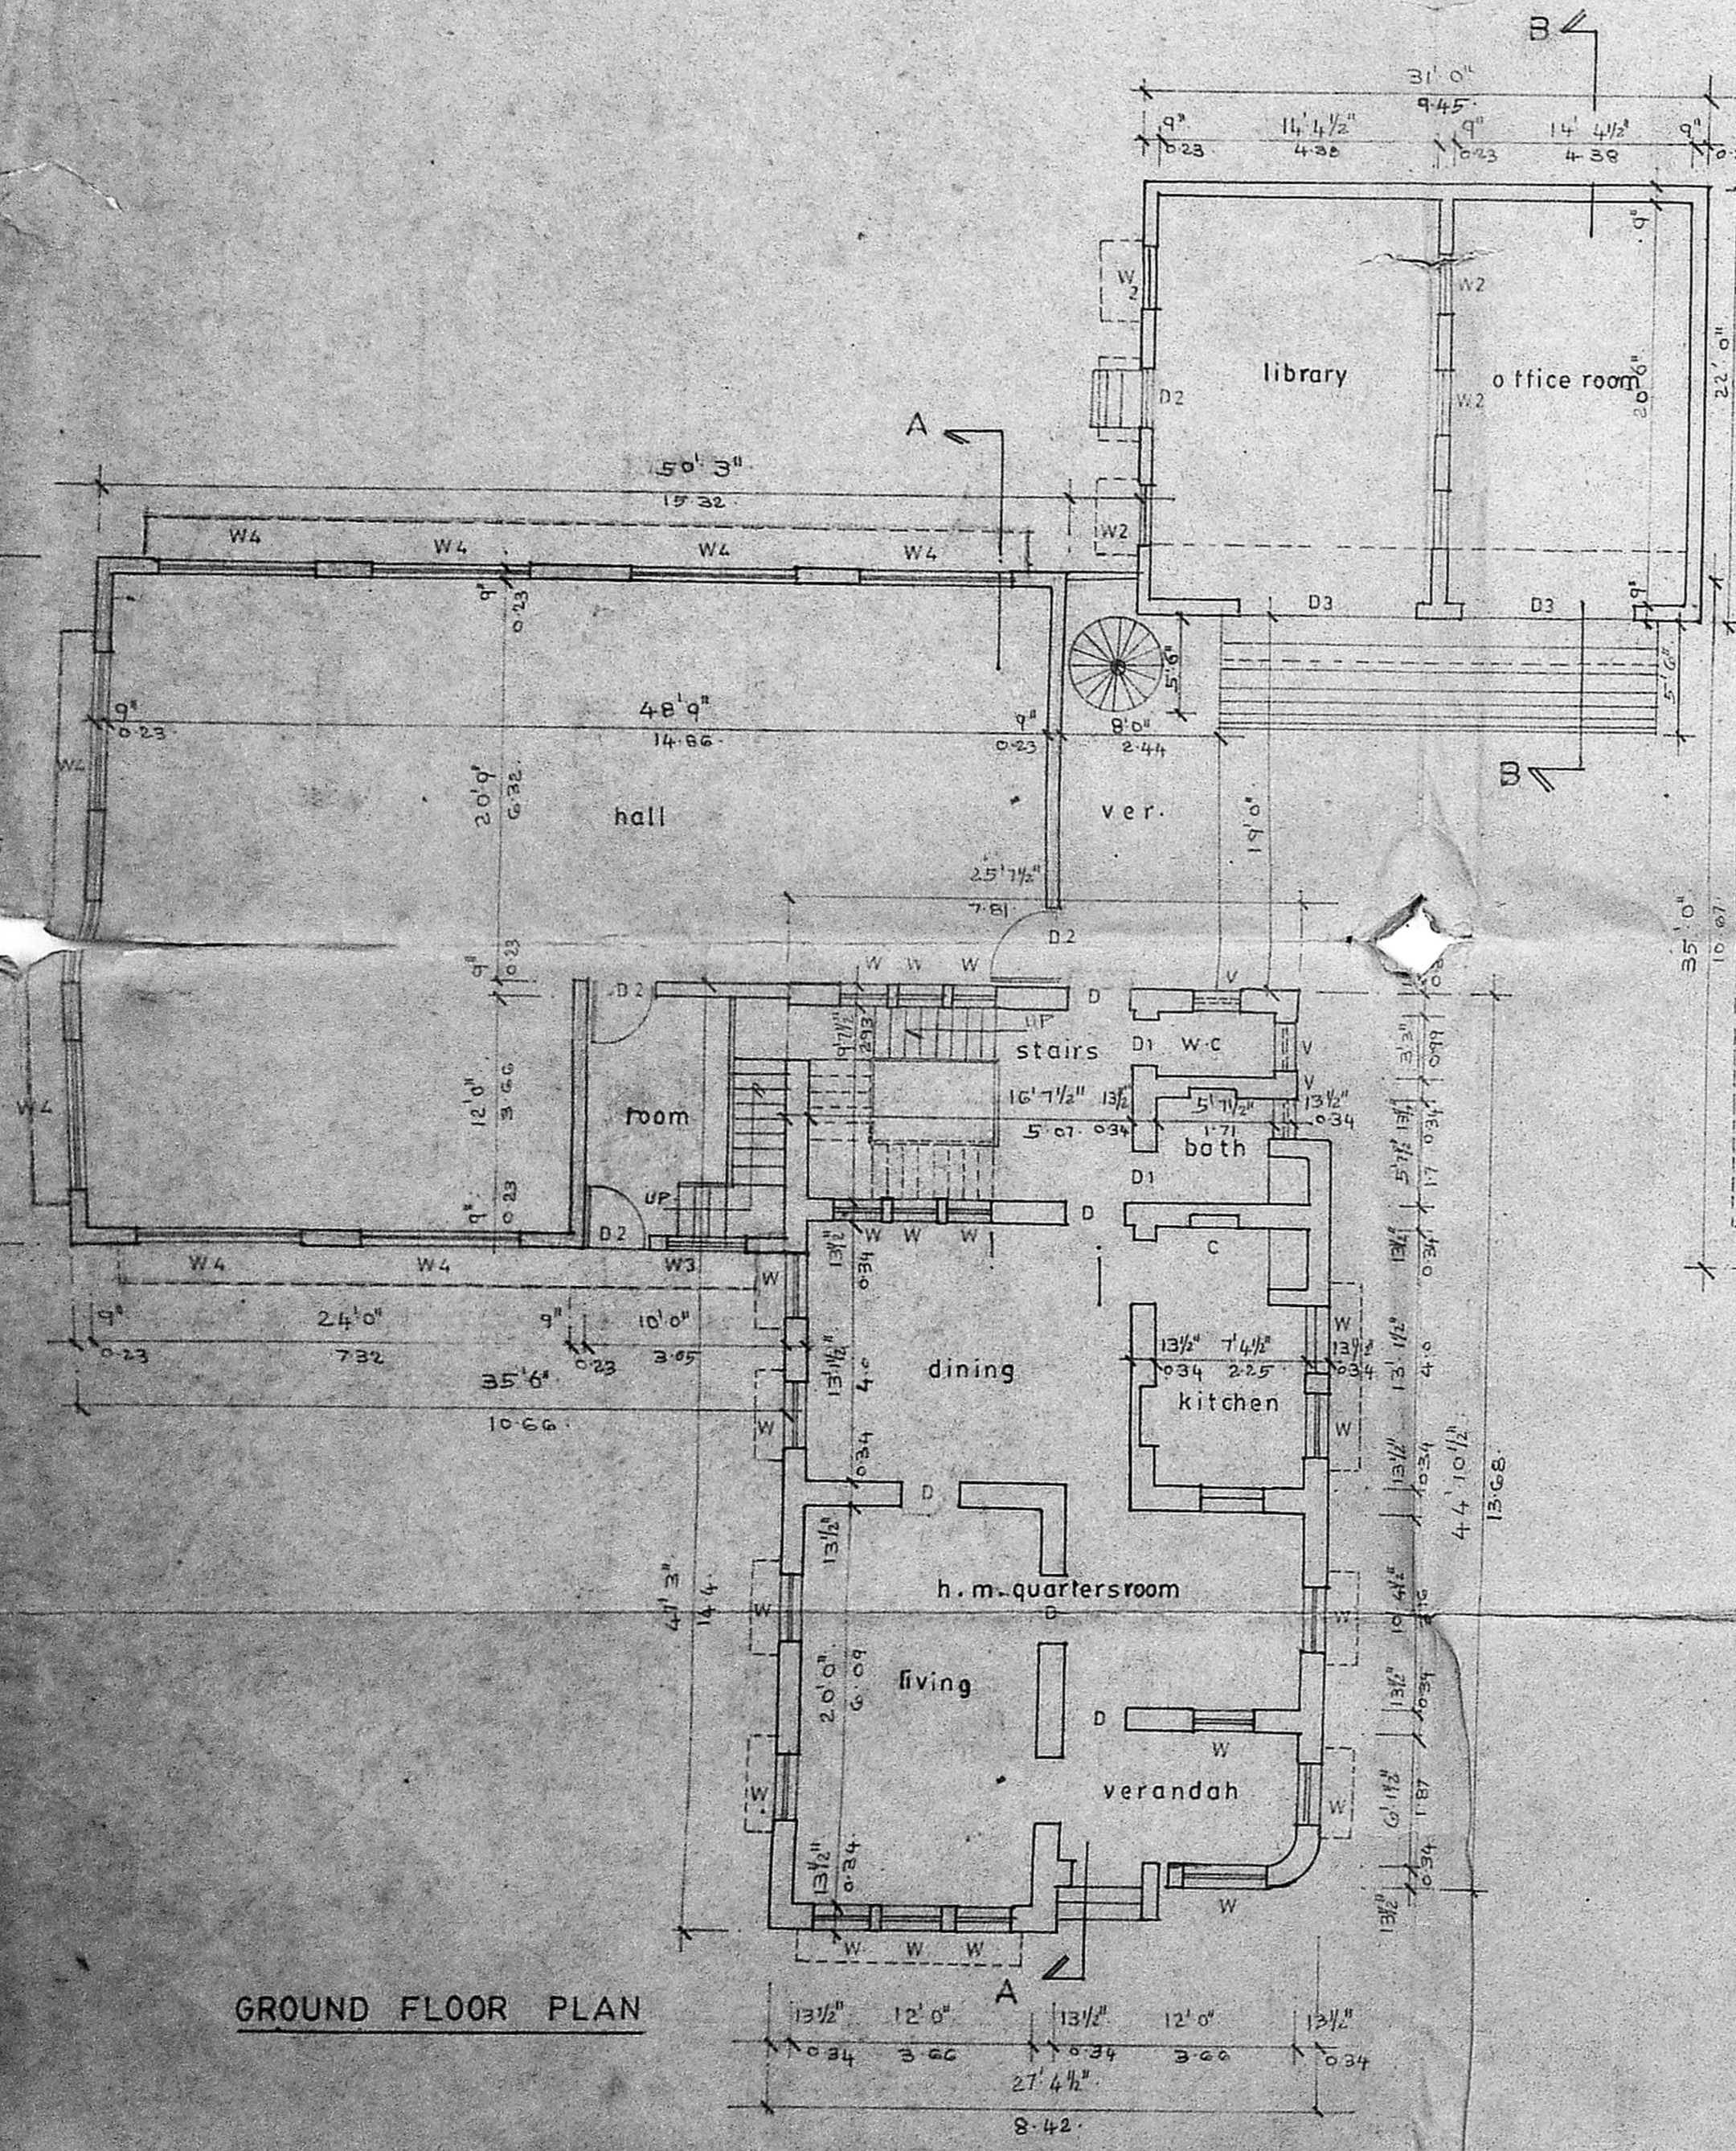


GROUND FLOOR PLAN

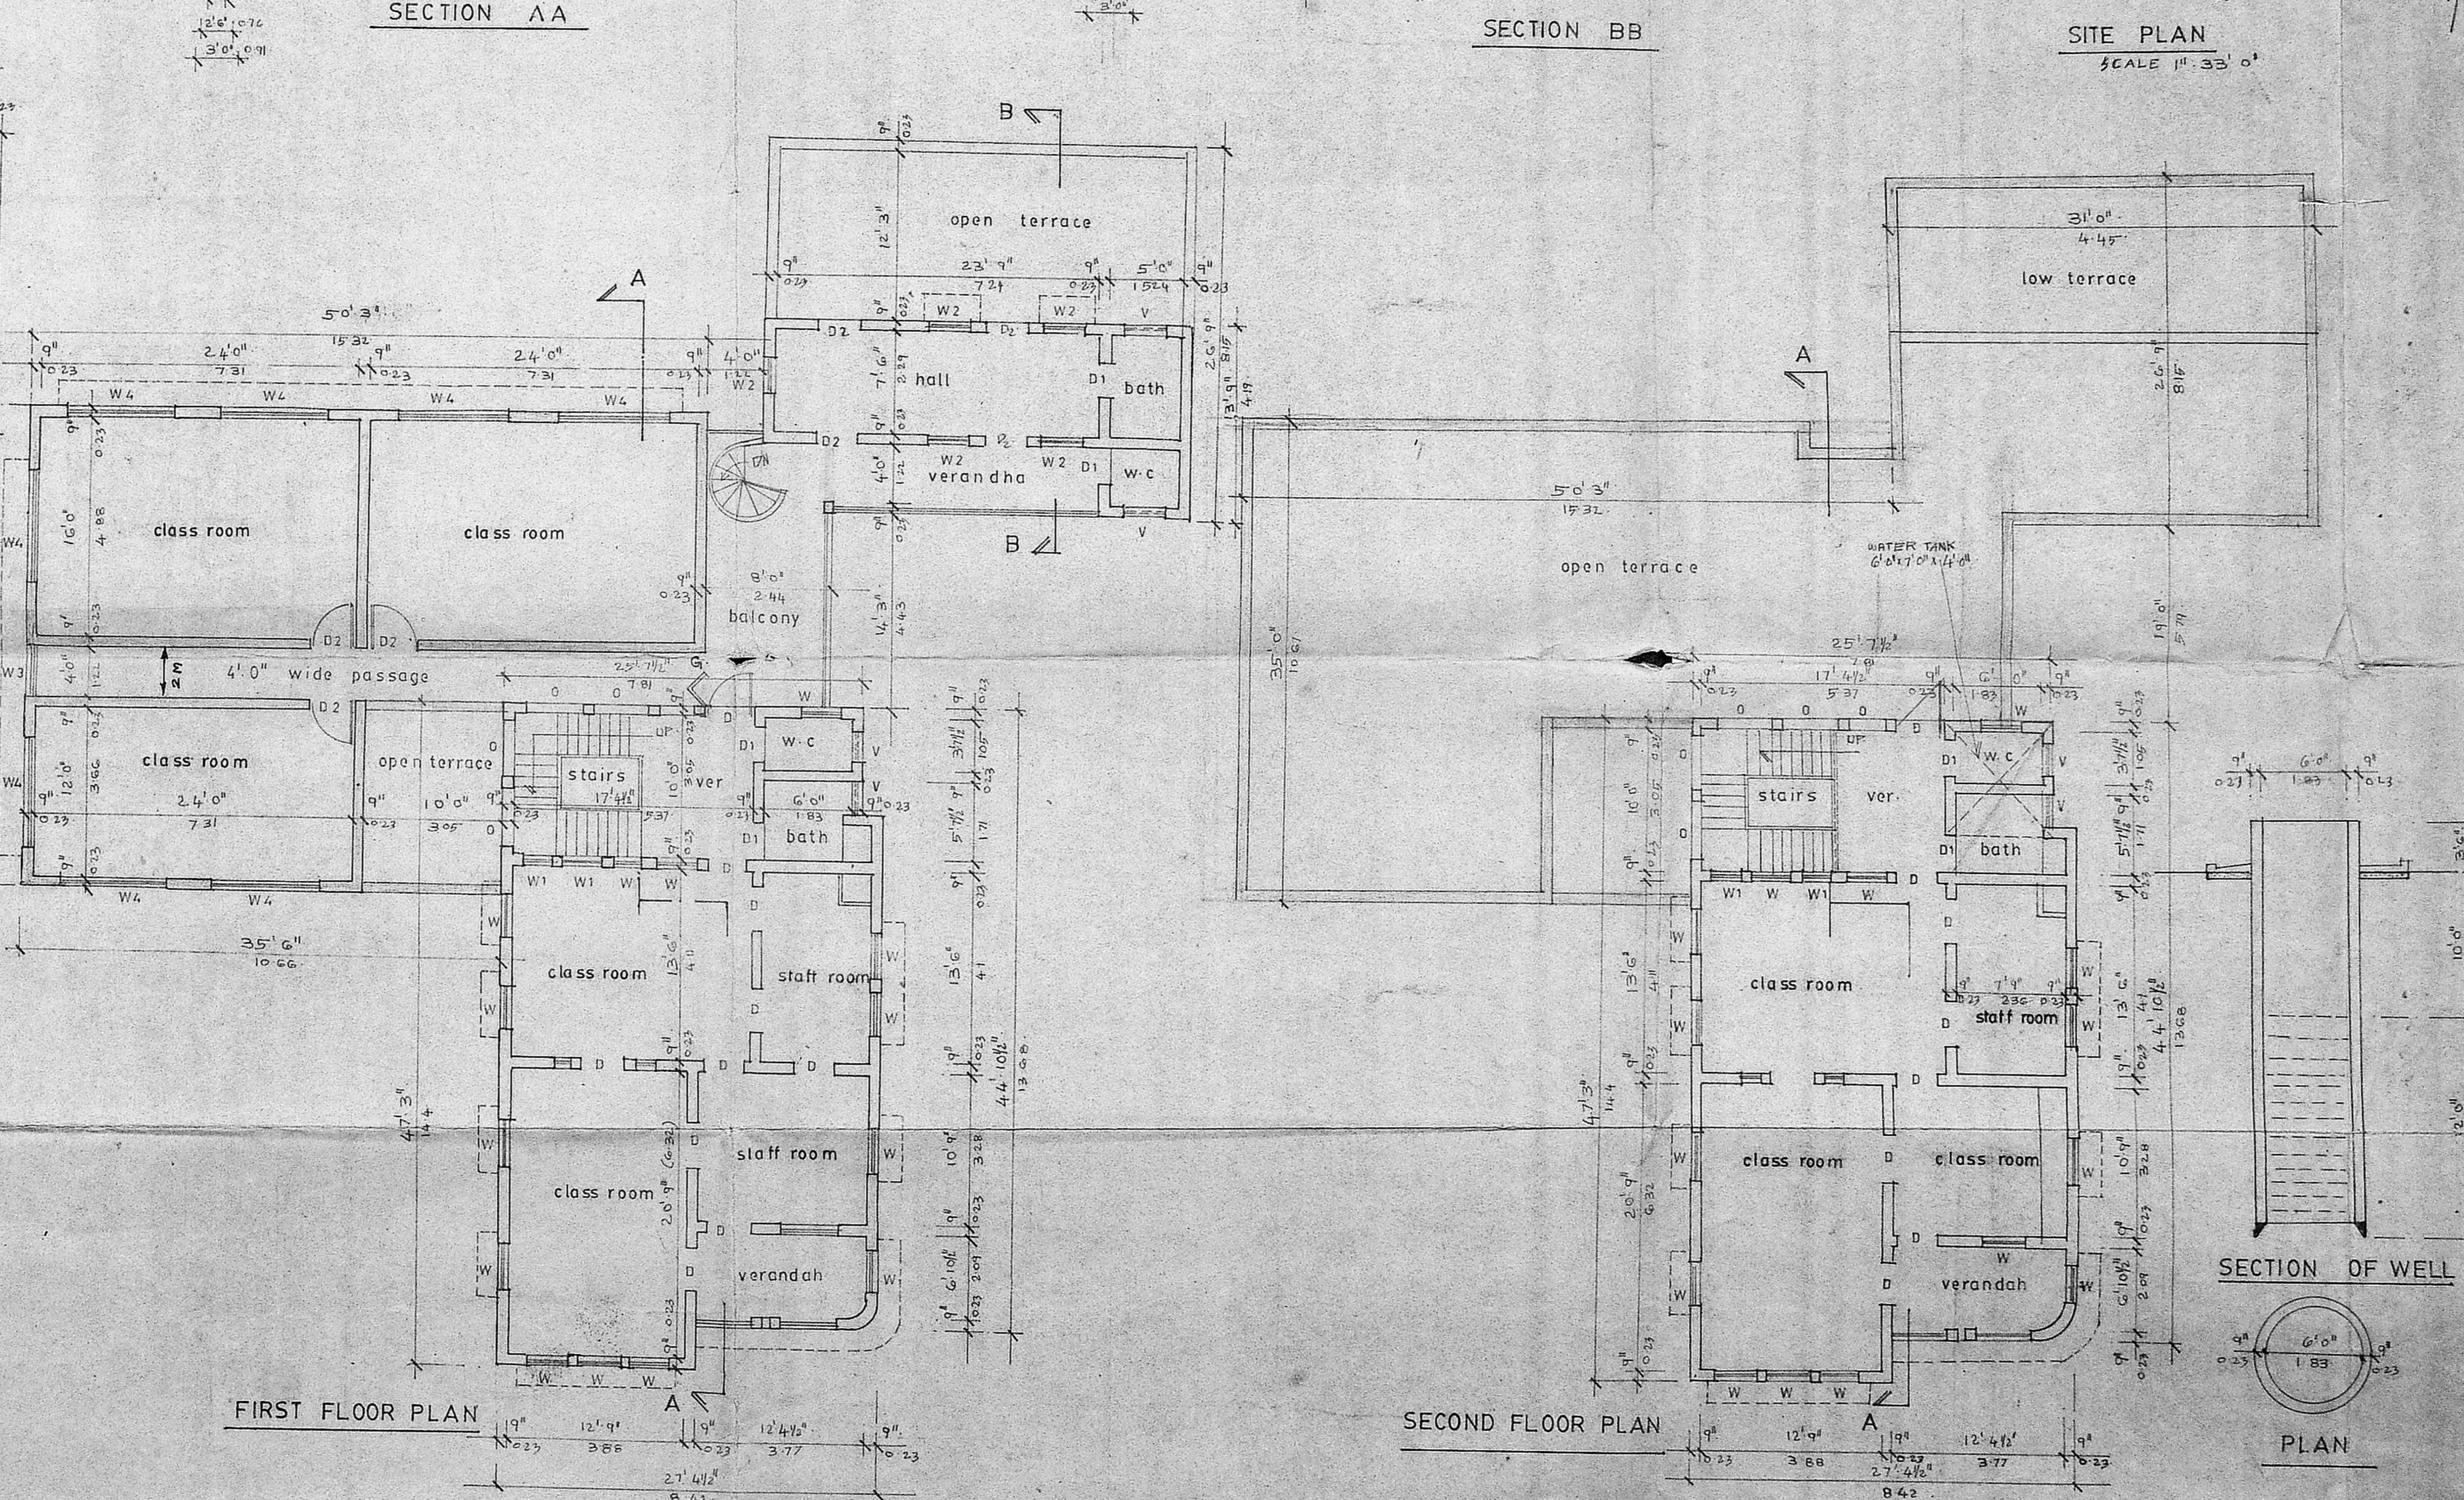

FIRST FLOOR PLAN

SECOND FLOOR PLAN

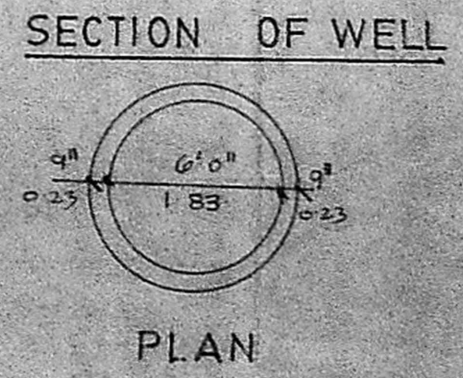

SECTION OF WELL

PLAN

PLAN SHOWING THE PROPOSED ADDITIONS AND REGULARISATION OF THE EXISTING BUILDING CONSTRUCTION AT NO. 10 KONNUR HIGH ROAD, AYANAVARAM, MADRAS - 6000 DIVISION NO - 35

EXISTING PROPOSED BOUNDARY ROAD

SCALE - 1:80

DATE - 22.4.95

Kausalye Gundersajan
OWNER SIGNATURE

ARCHITECT

GNANA VENKATESH B ARCH
REGISTERED ARCHITECT CA 86/9199,
LICENSED SURVEYOR RA 93